
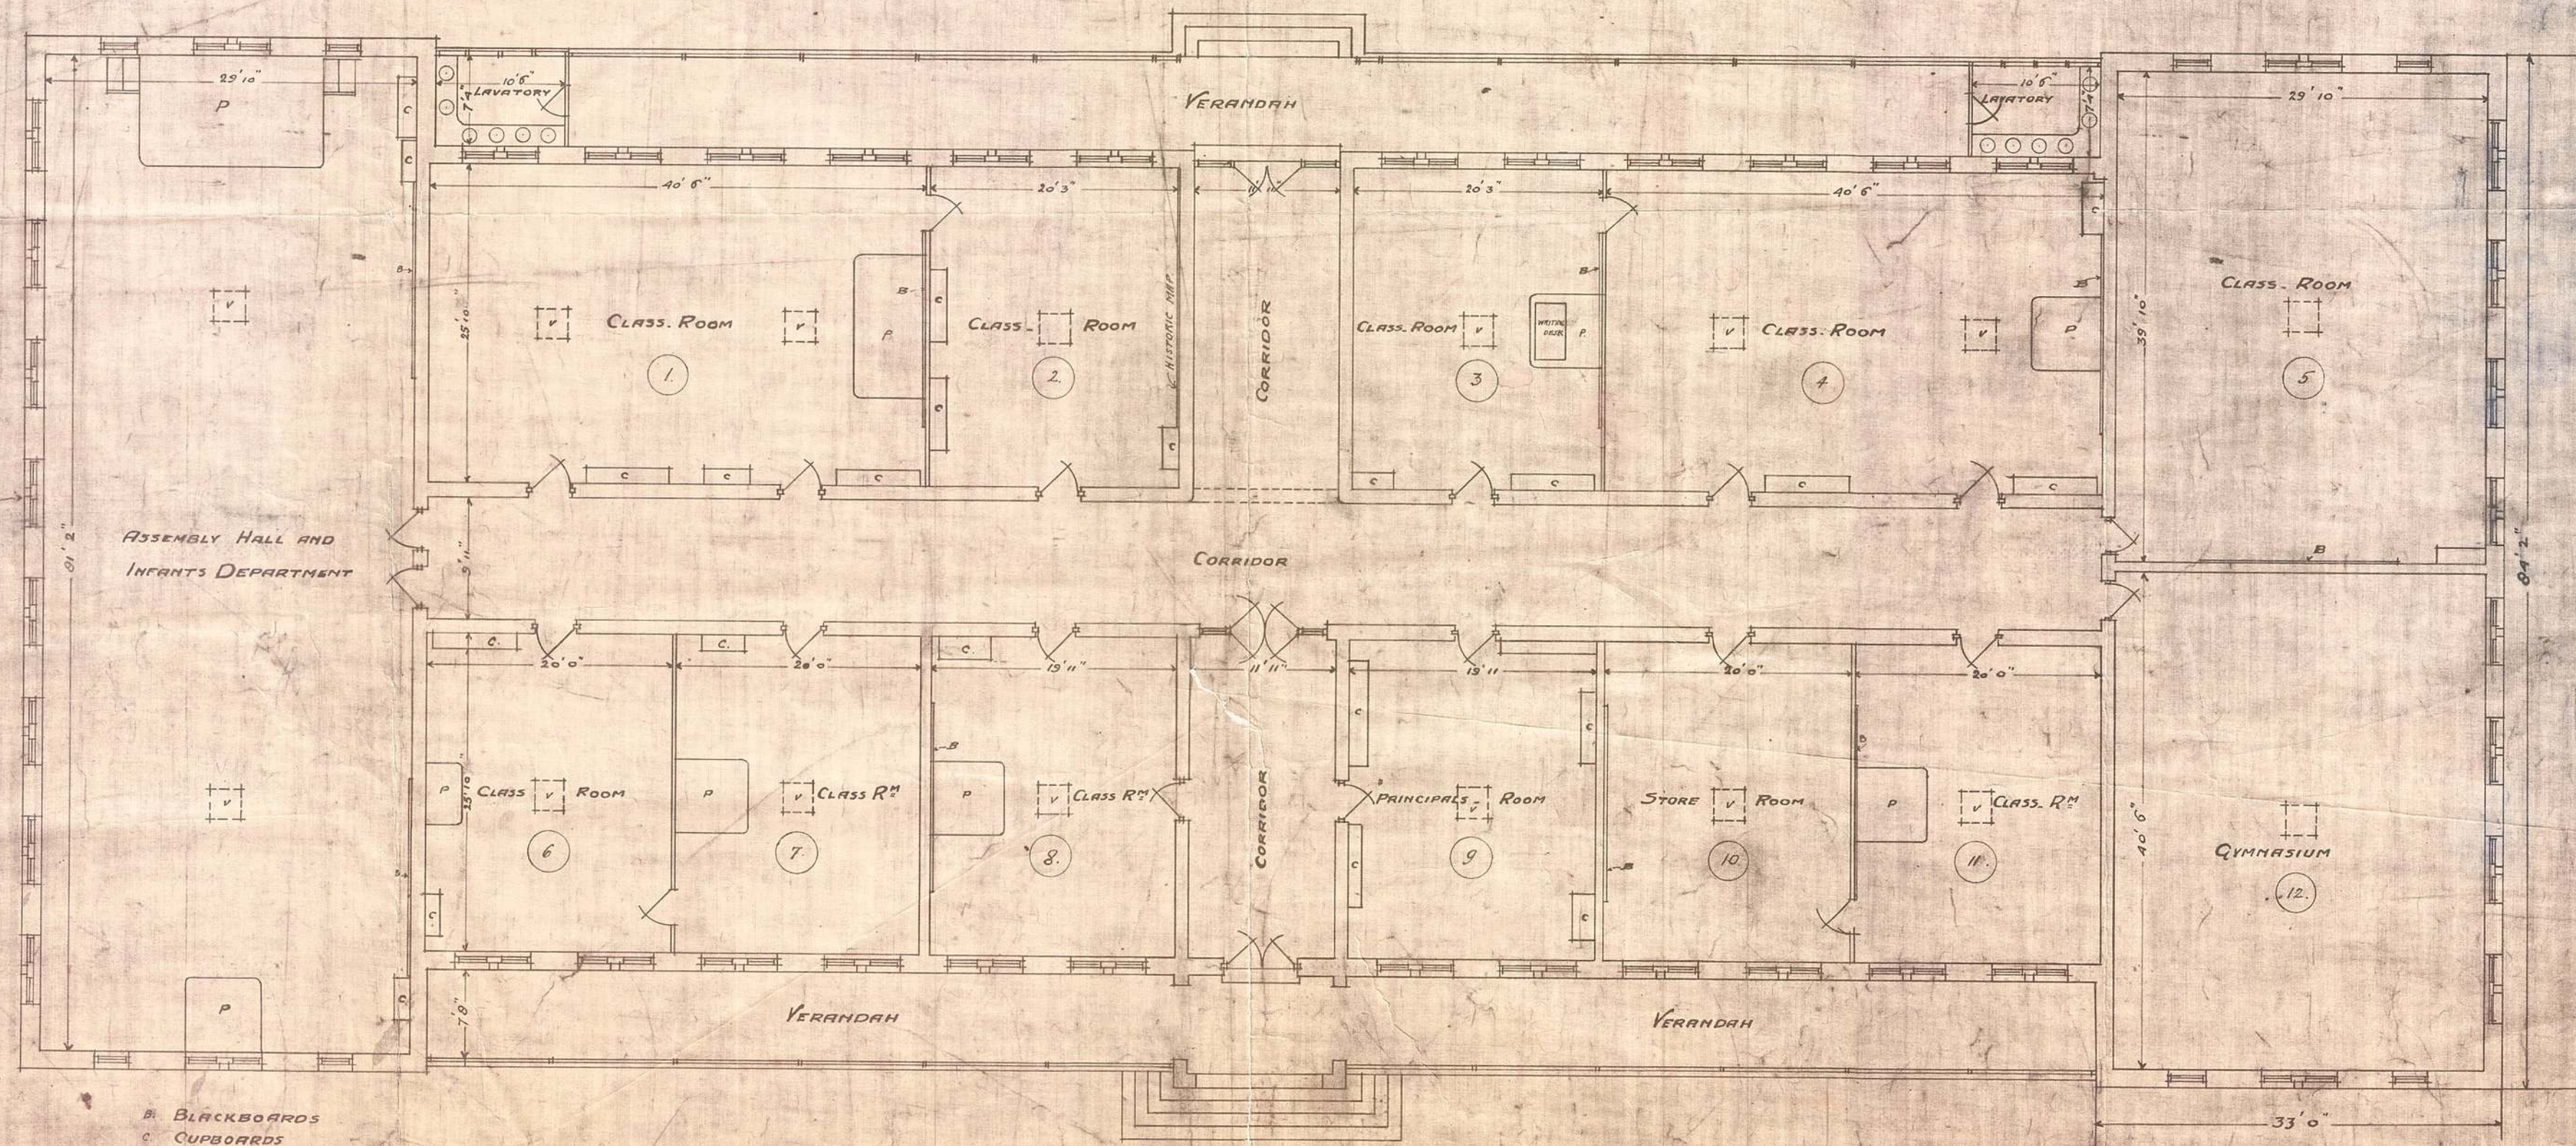
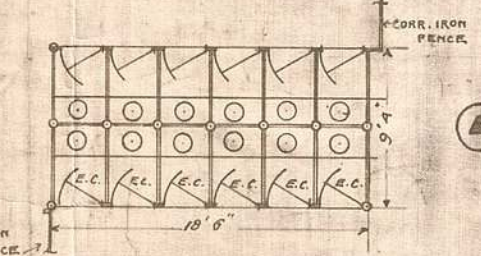
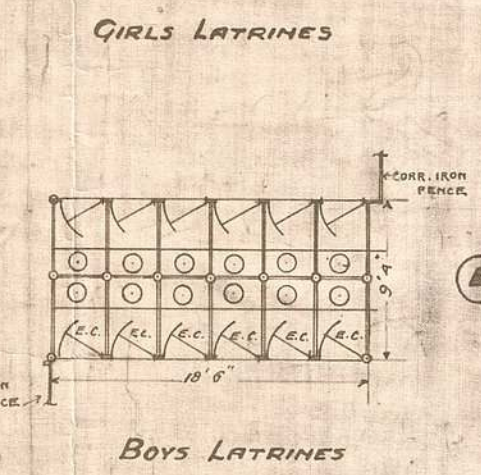
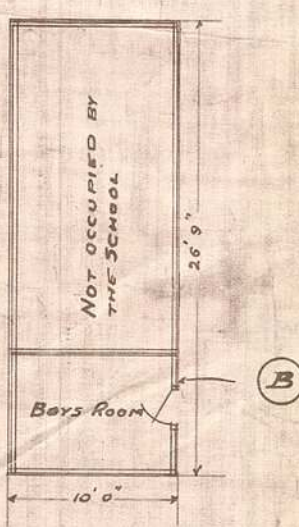
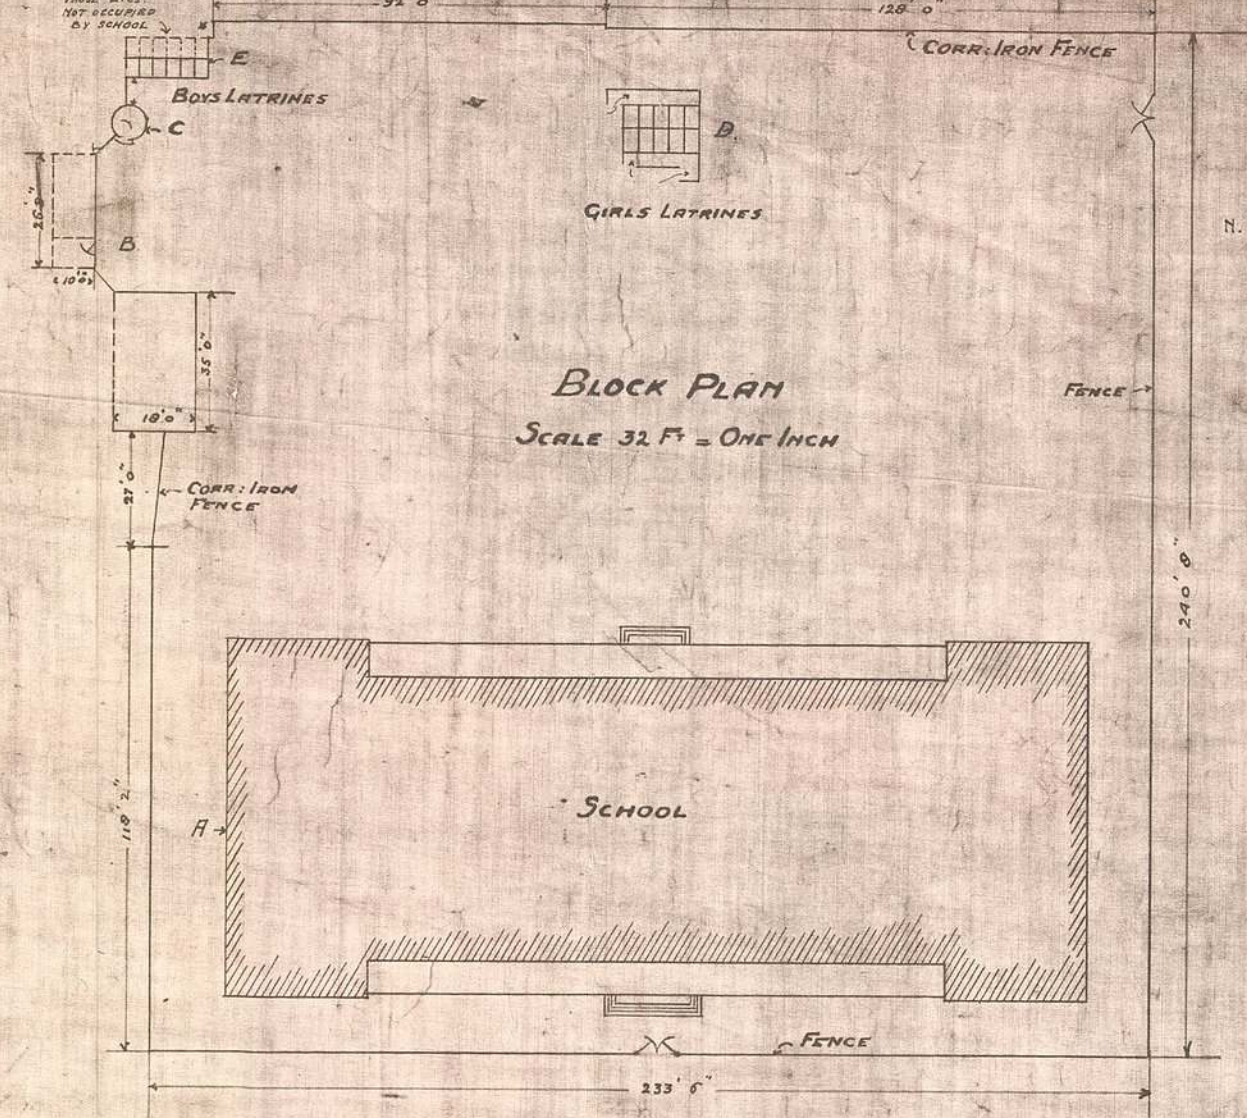
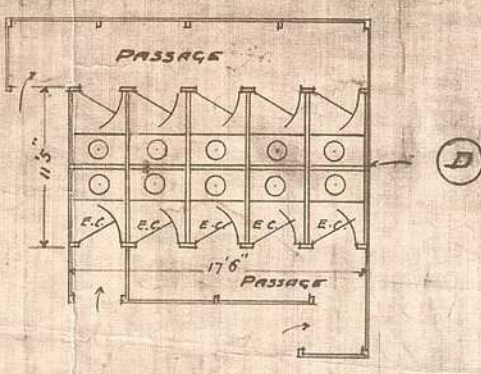


BOY'S HIGH SCHOOL - PRETORIA
 CORNER OF SKINNER AND VAN DER WALTSTREETS
 ON ERVEN NOS 617 AND 618
 SCALE 1/8" TO ONE FOOT

Nº 47

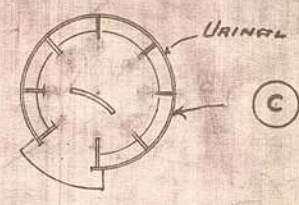

(A)

GROUND PLAN

- B. BLACKBOARDS
- C. CUPBOARDS
- P. PLATFORMS
- V. VENTILATORS

ARCHITECT
 C. MURRAY
 CHIEF ENGINEER
 P.M.D. TRANSVAAL

2-7-10 P.W.