

Schets van accommodatie voor Post Dep^t



Amended Plan

Proposed Buildings for S. Goldreich Esq

This plan shewing offices &c for the temporary accommodation of the Johannesburg branch of the Government Postal Service is approved

Date - 18 Aug. 1894

A. Wilson Postmaster

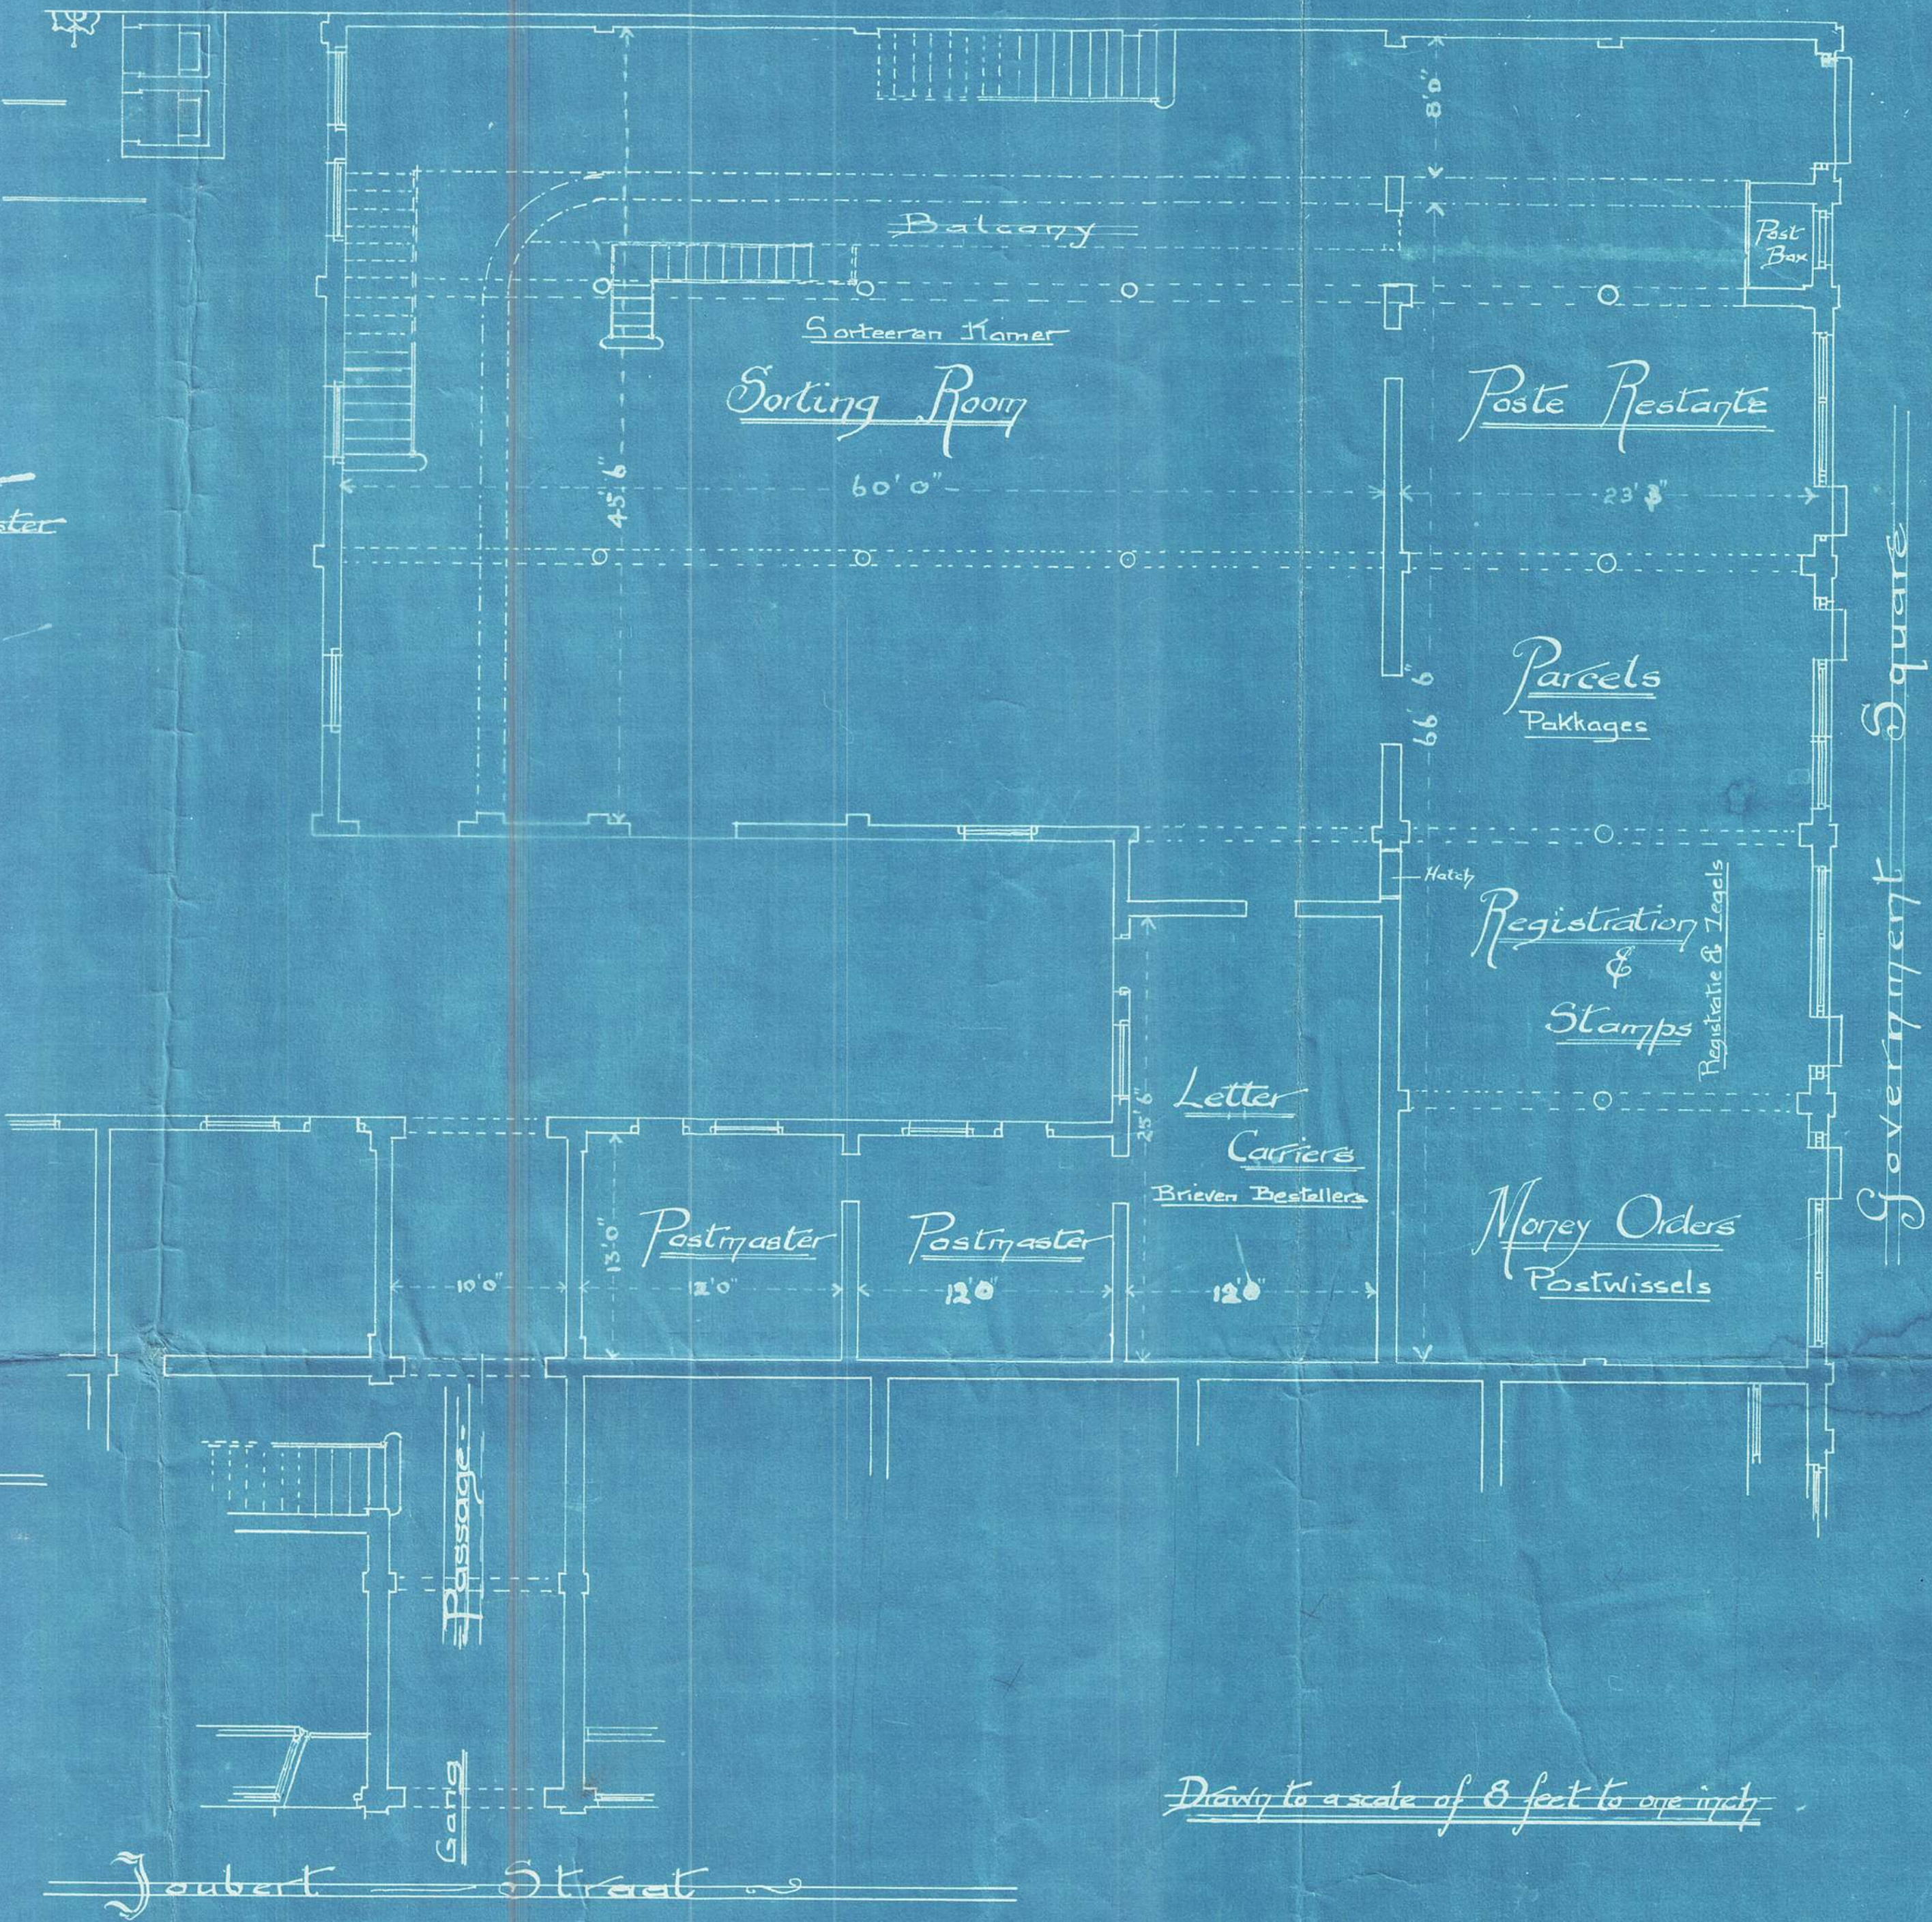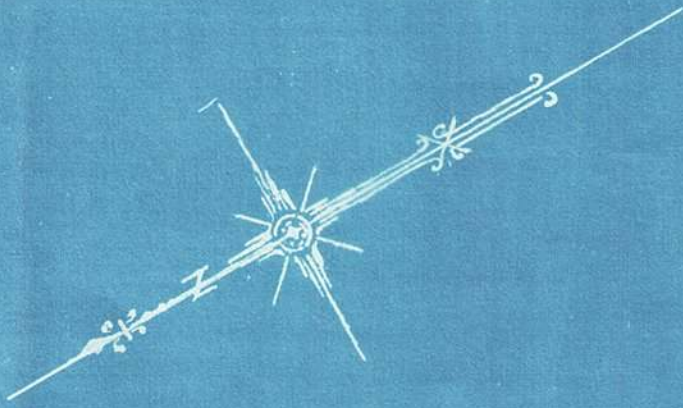

M. J. HARRIS - ARCHITECT - 65 BARNARD STR
P.O. Box 1311 Johannesburg
August 20th 1894

Deze schets is gereferend in Contract dd.

Drawn to a scale of 8 feet to one inch