


BOYS HIGH SCHOOL

POTCHEFSTROOM


BOARDING HOUSE

HALF FULL SIZE DETAILS OF FURNITURE


NOTE! FIGURED SIZES ARE FULL SIZE DIMENSIONS

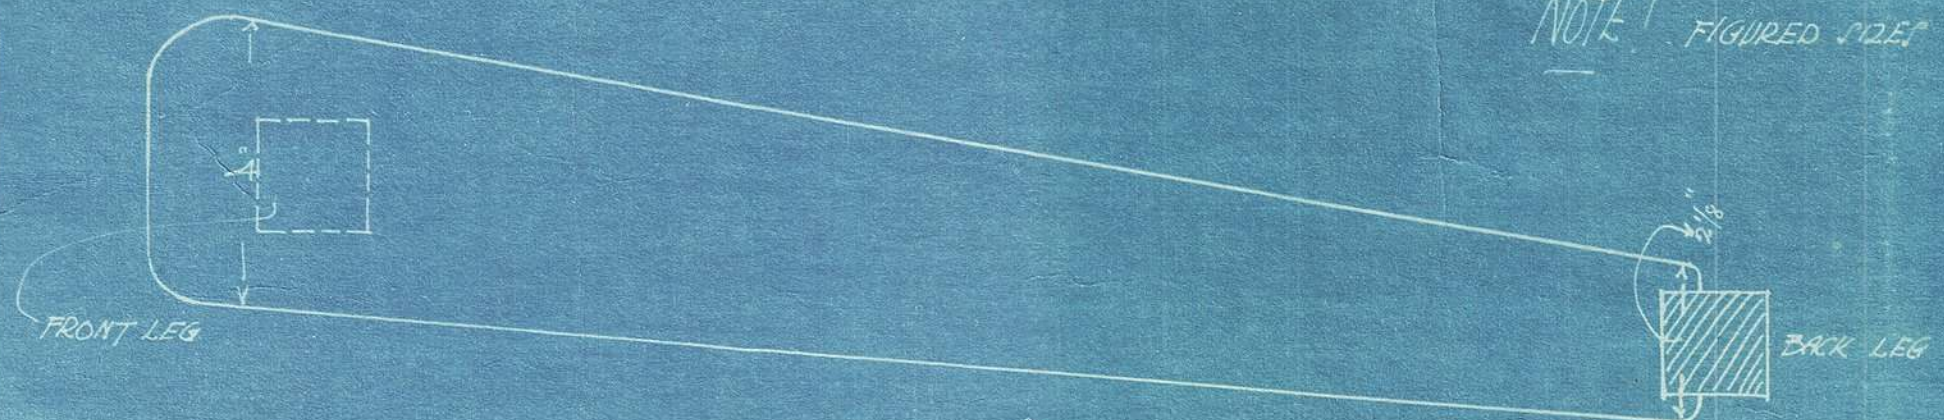

PLAN OF ARM REST

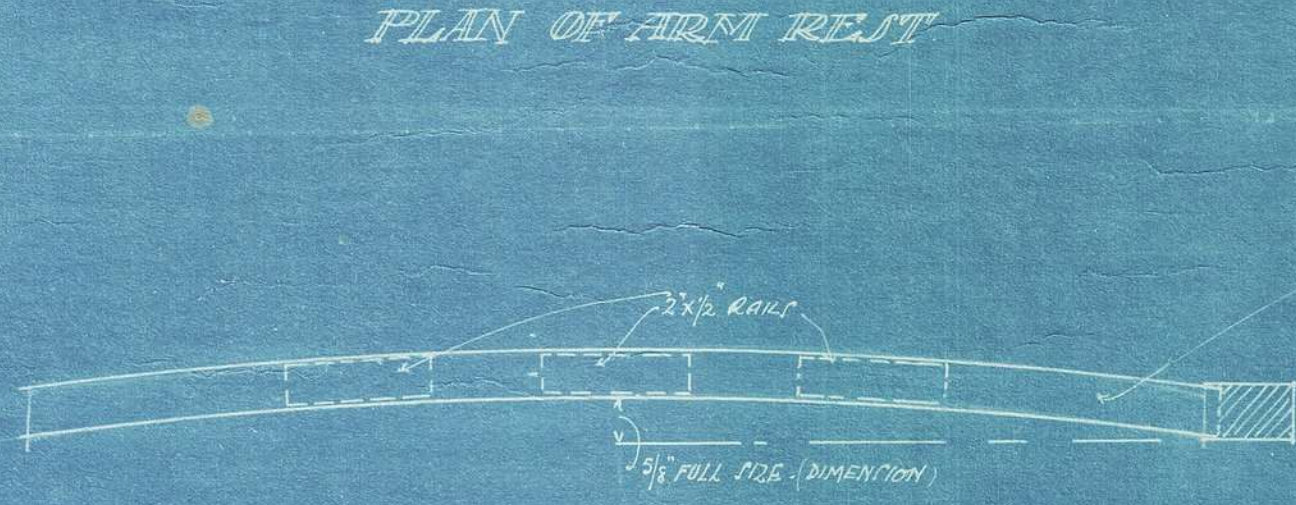

ELEVATION SHOWING CURVED TOP RAIL

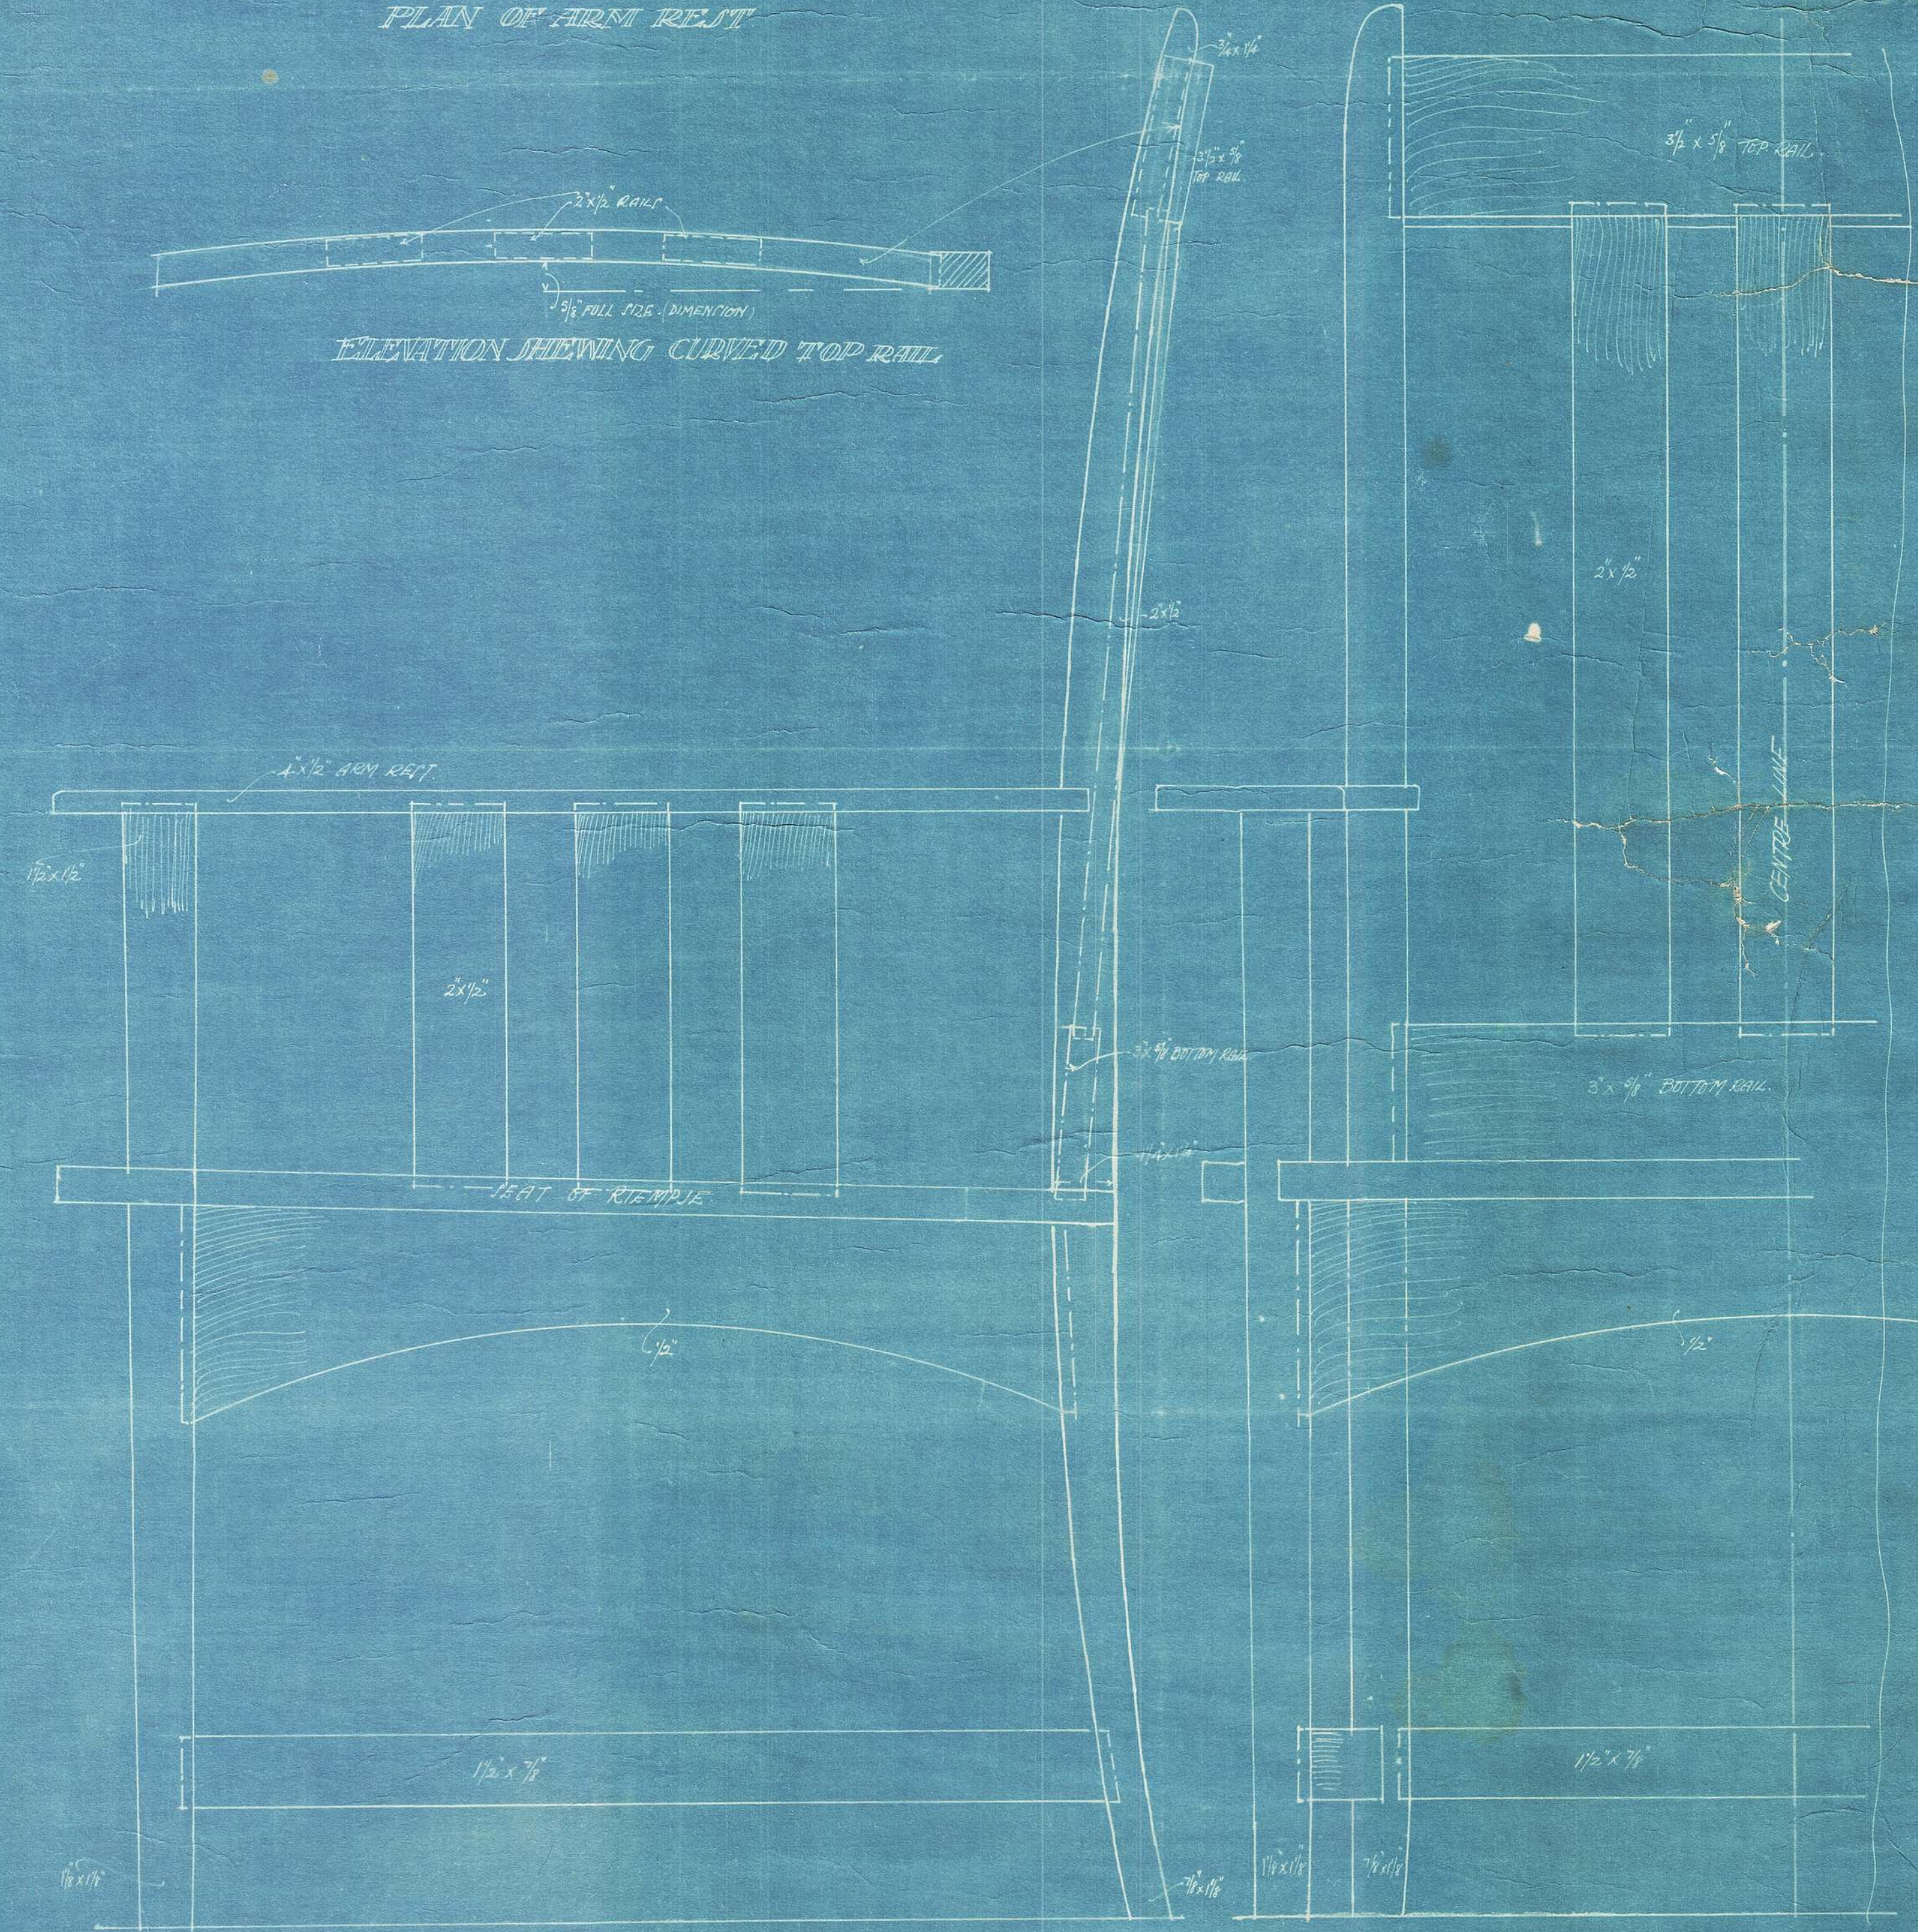

SIDE AND HALF ELEVATION OF ARM CHAIR