



CROSS SECTION CC

CROSS SECTION DD

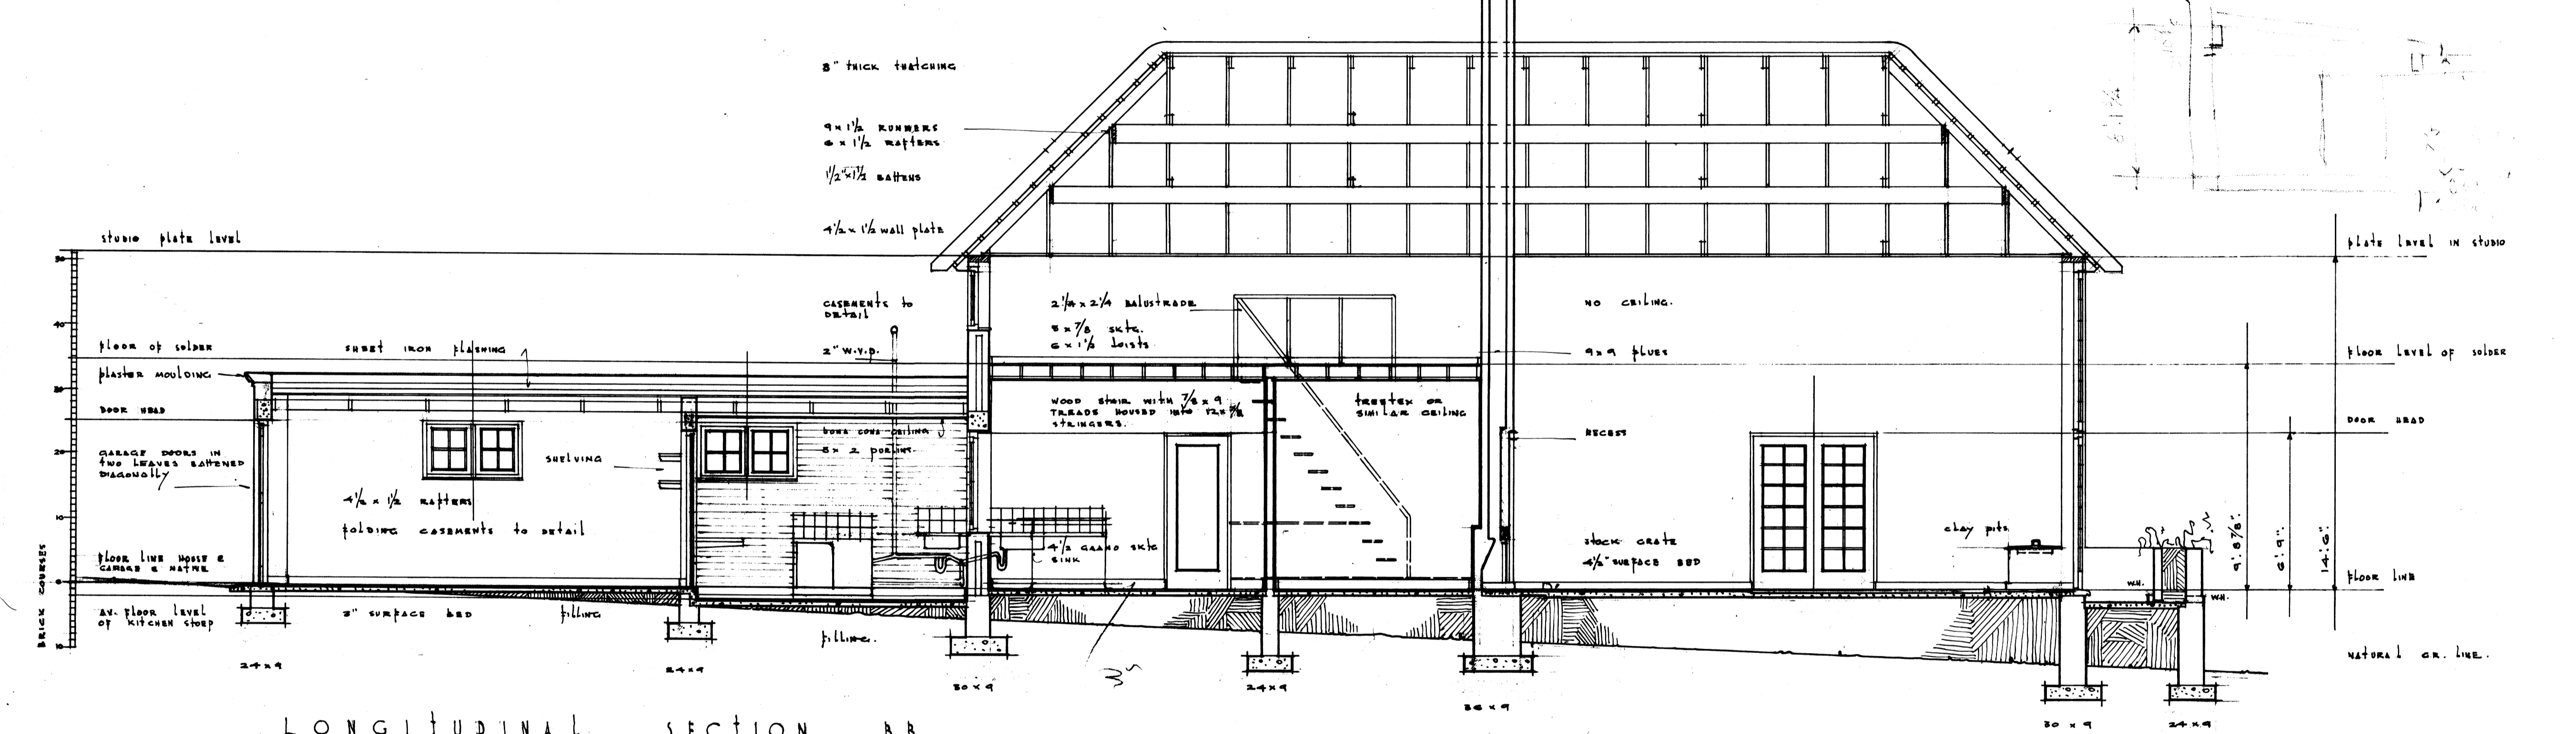

LONGITUDINAL SECTION BB

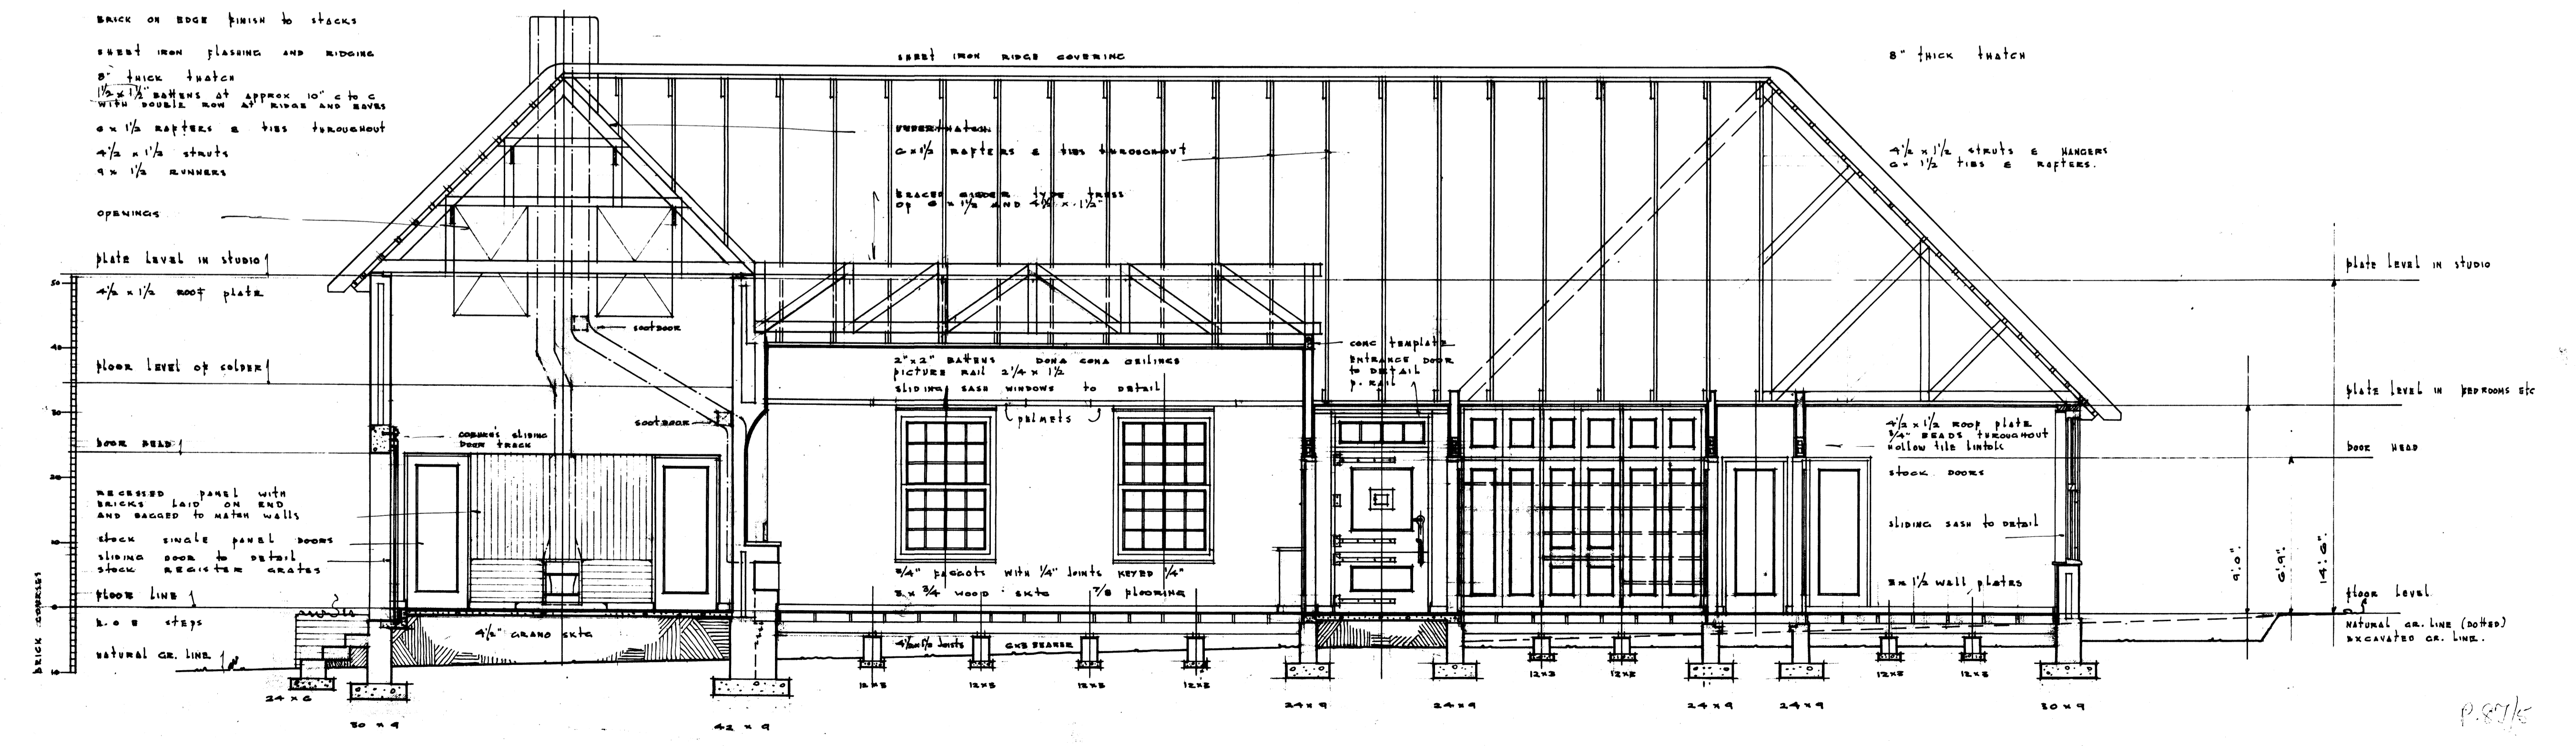

LONGITUDINAL SECTION AA