
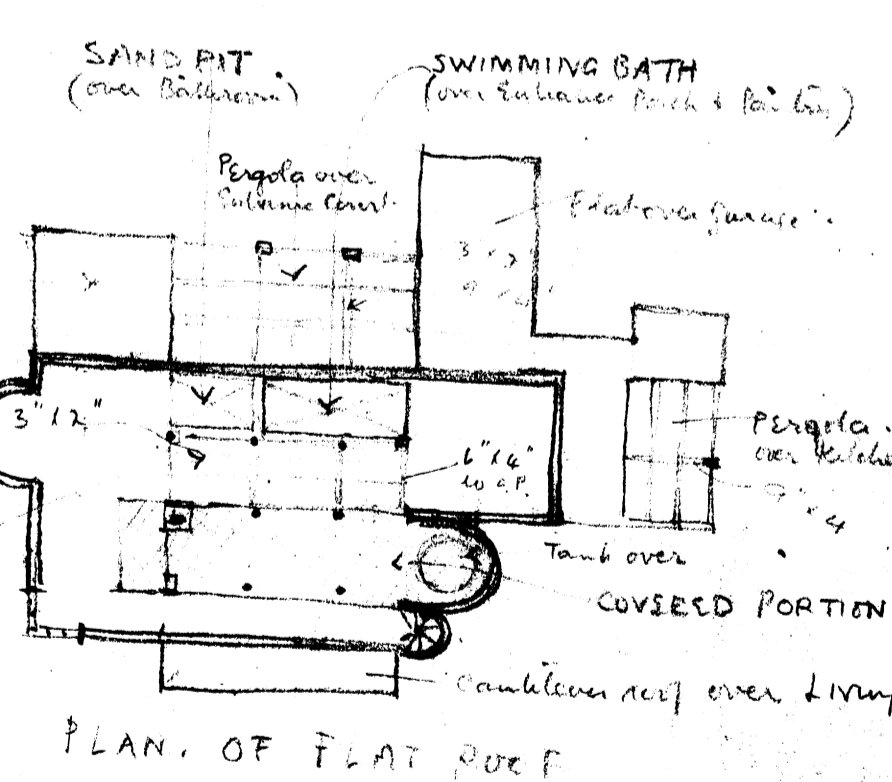
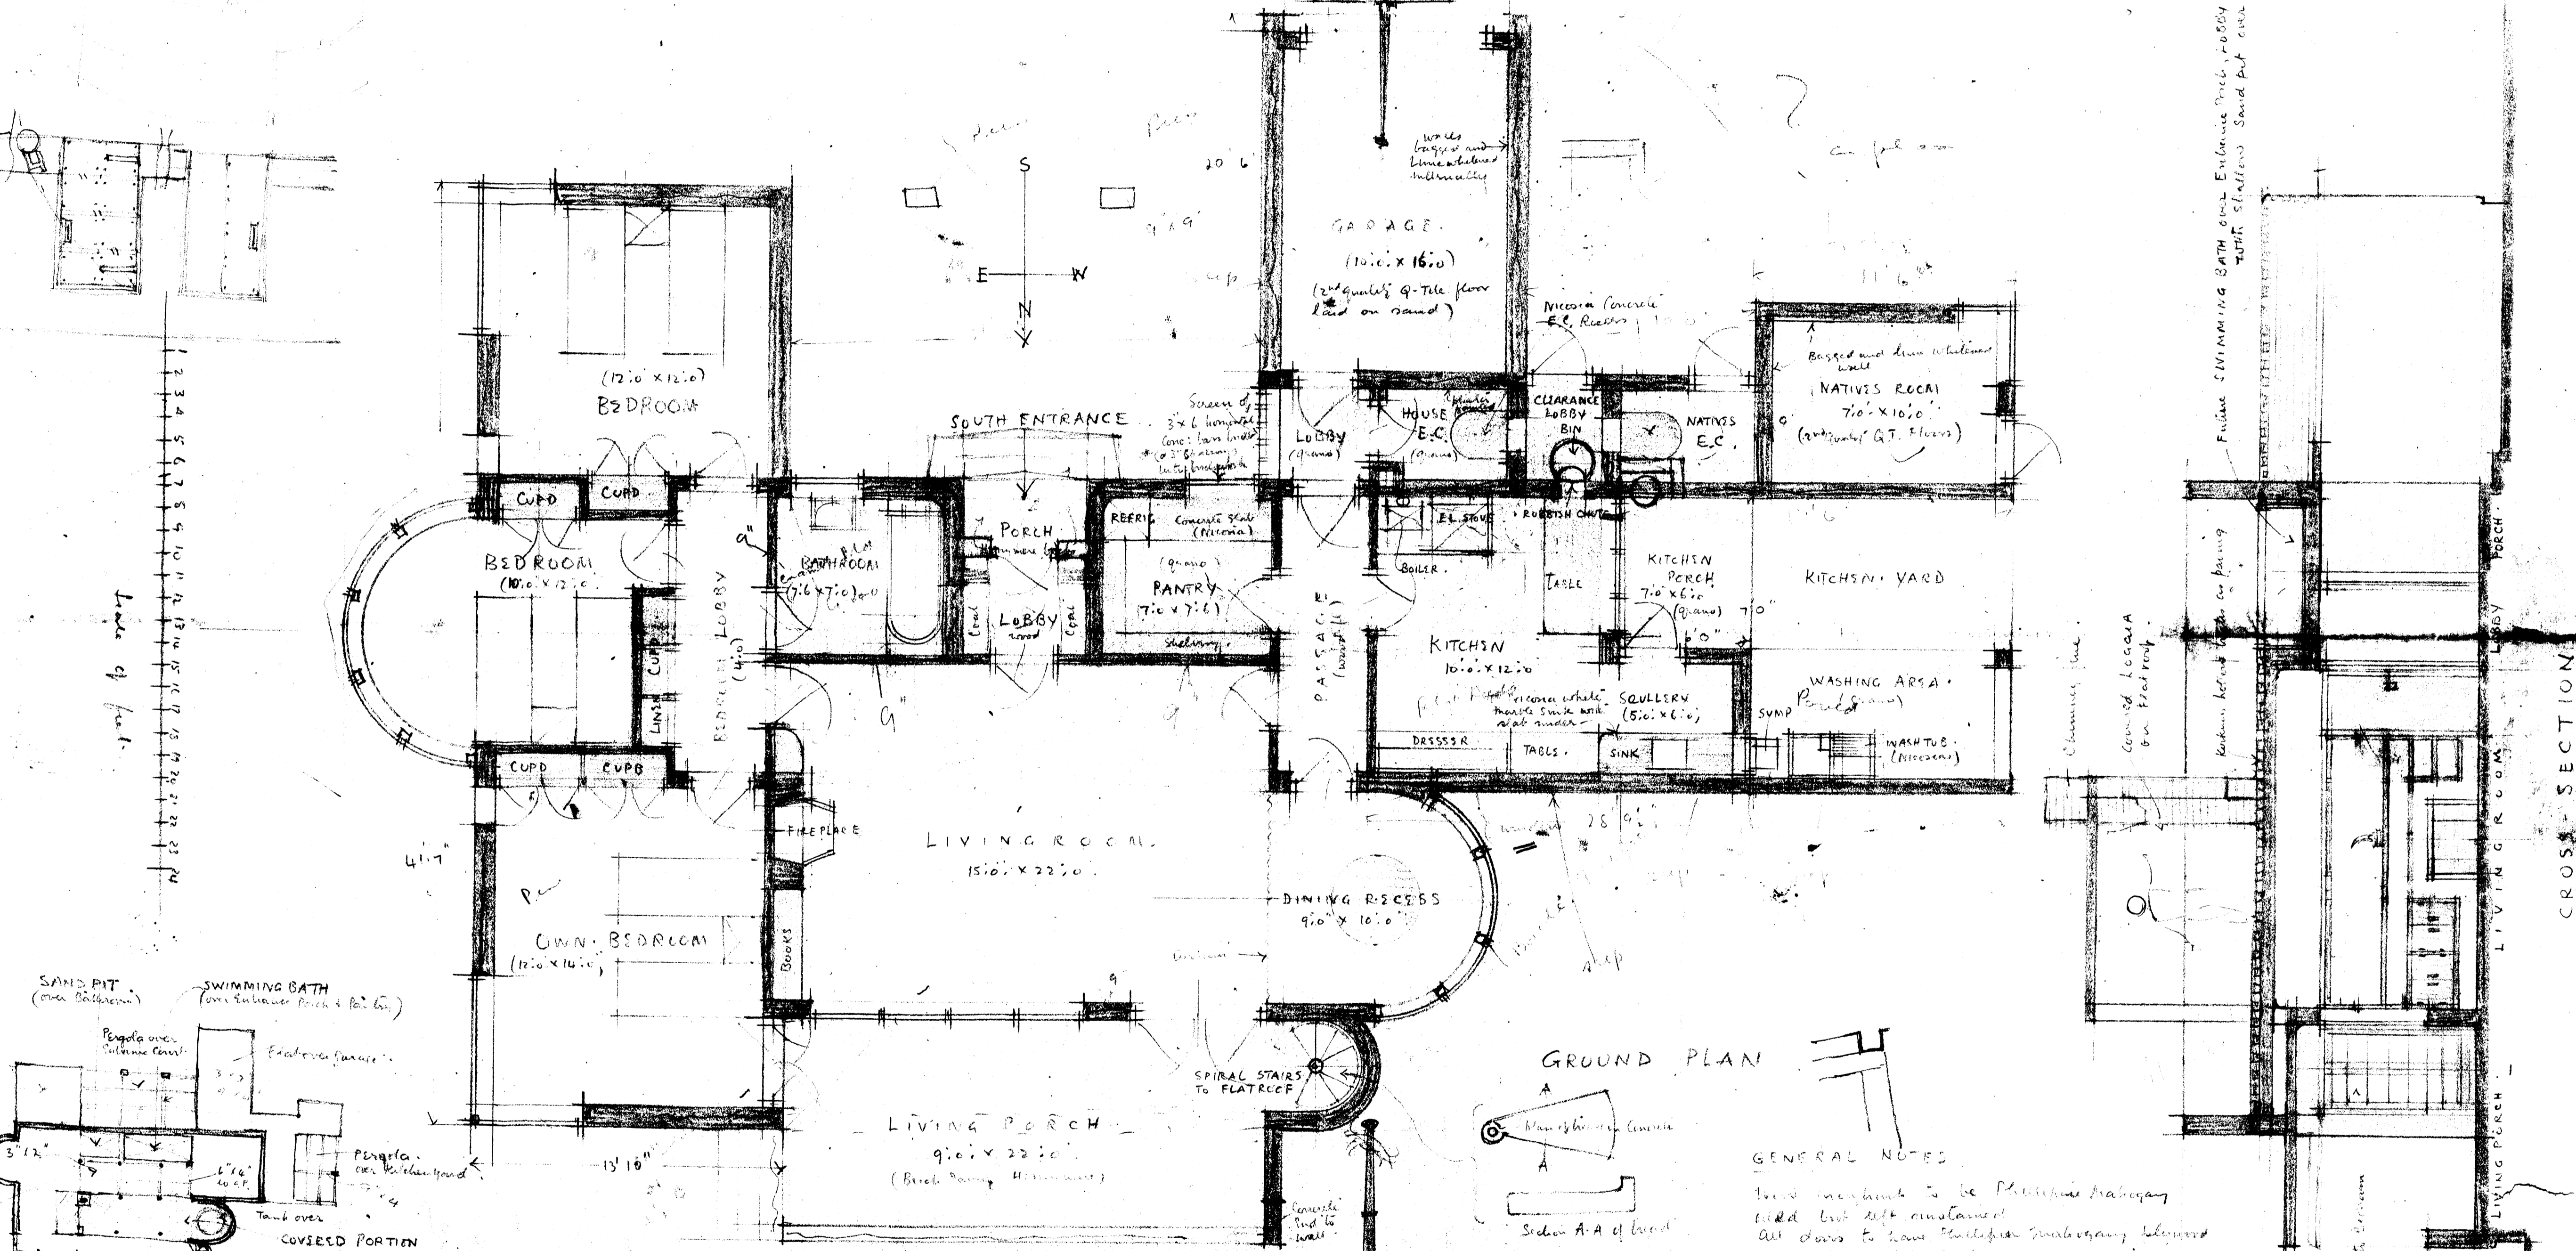



SOUTH ELEVATION

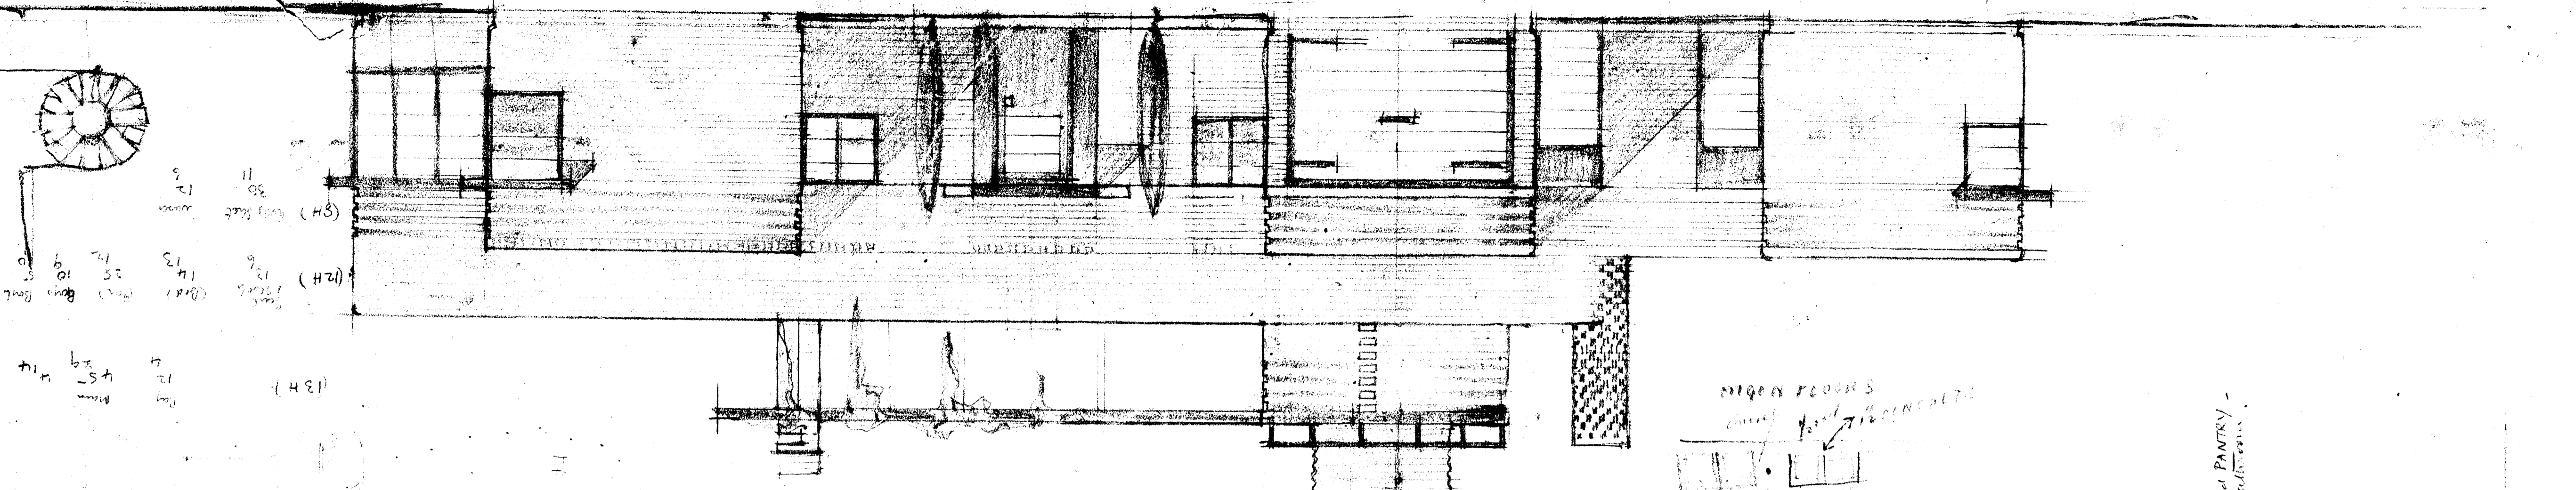

GROUND PLAN

GENERAL NOTES  
Two members to be...  
All doors to have...  
Wood floor over P. M...  
Water tank

1/4 SCALE SKETCH PLAN OF HOUSE FOR  
DR RUPFERBERGER.  
TO BE BUILT ON ERF...  
3 BROOKLYN

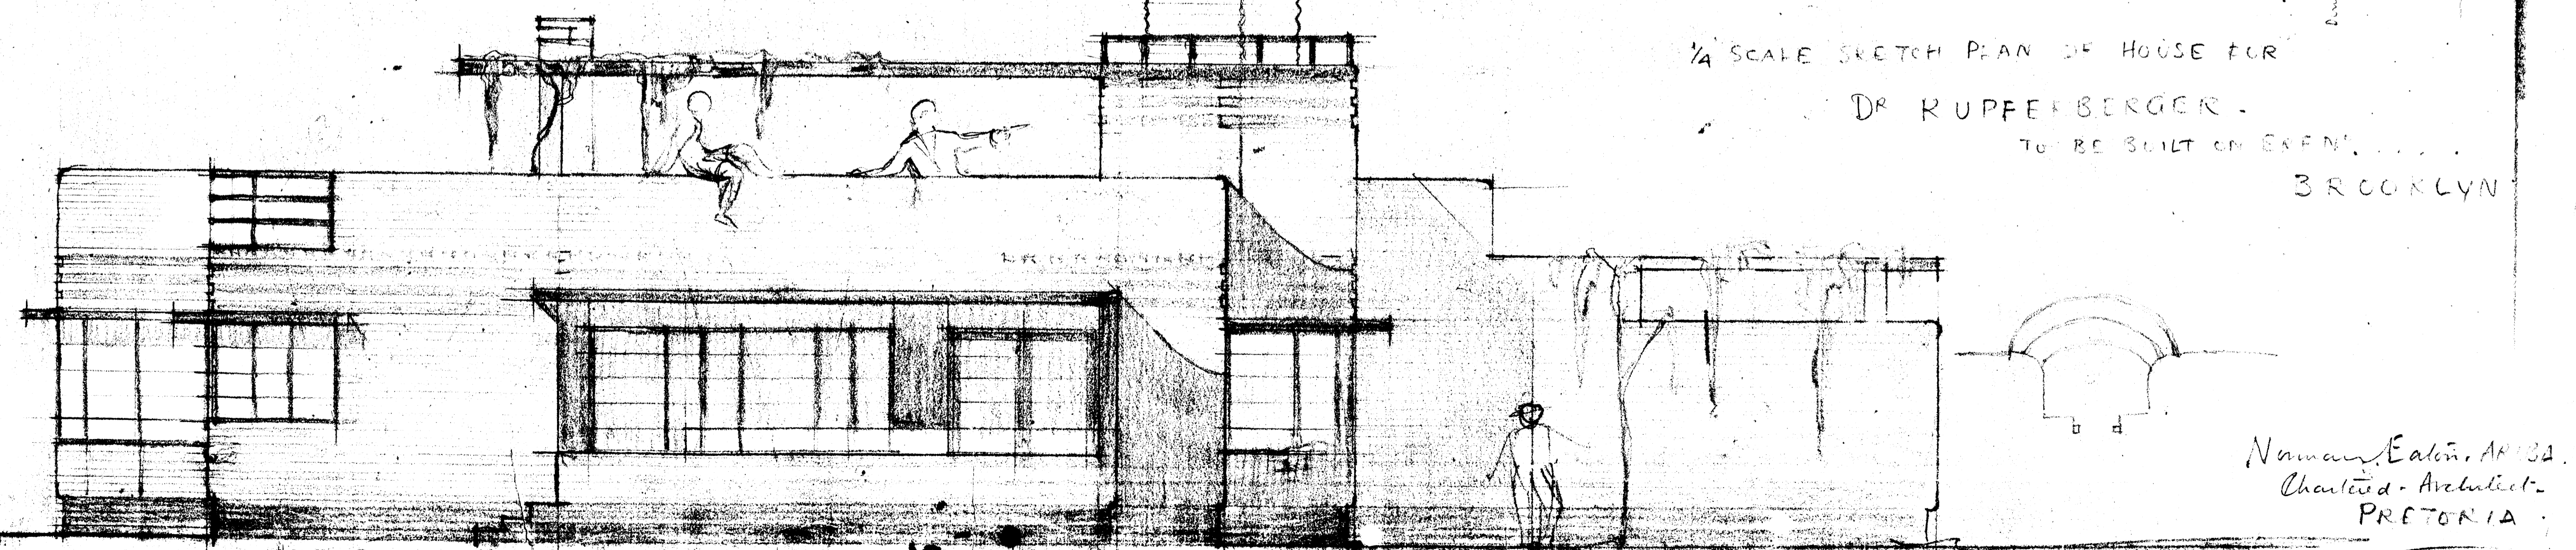

NORTH ELEVATION

Norman Eaton, A.P.S.A.  
Chartered Architect.  
PRETORIA