
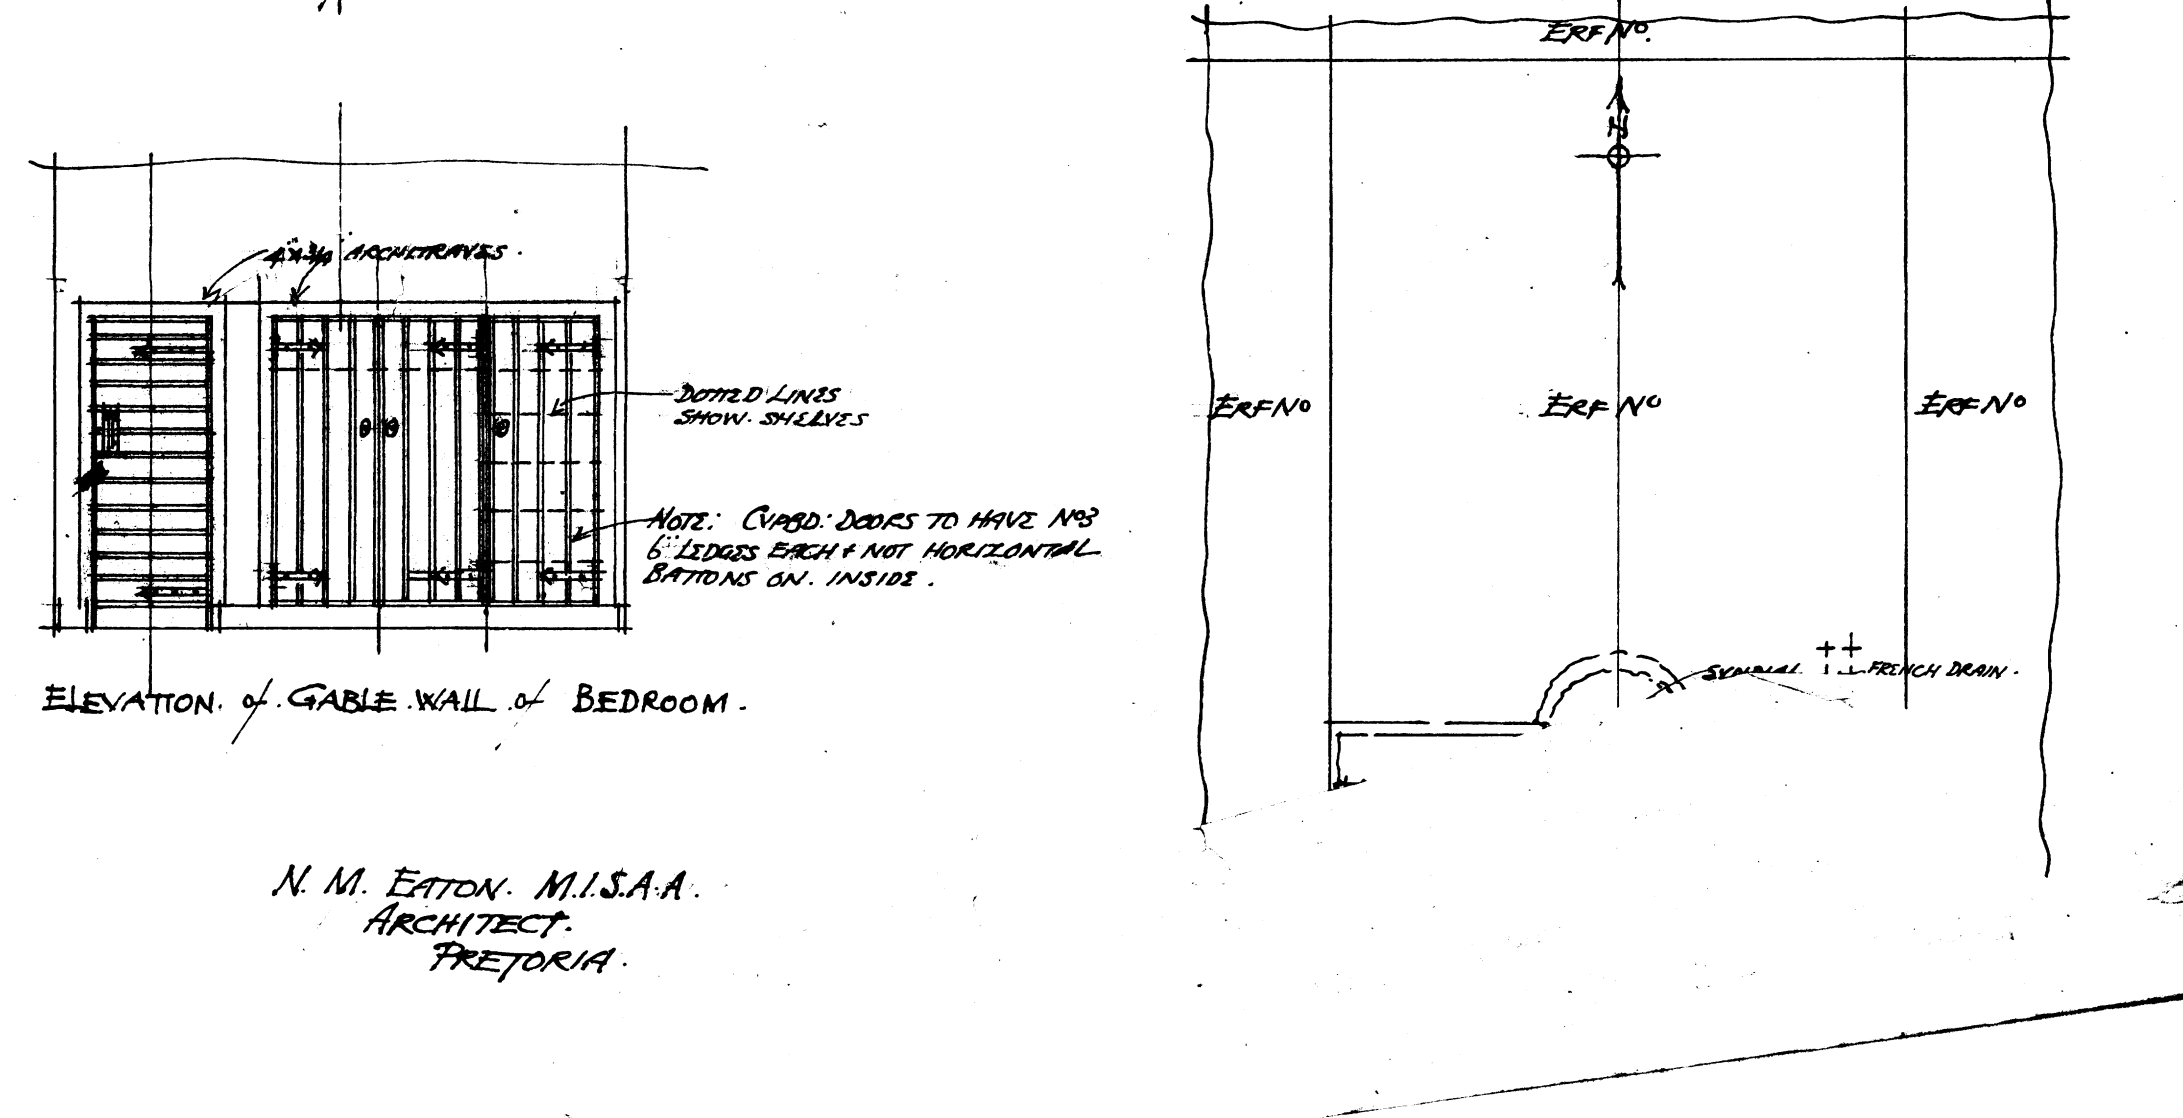
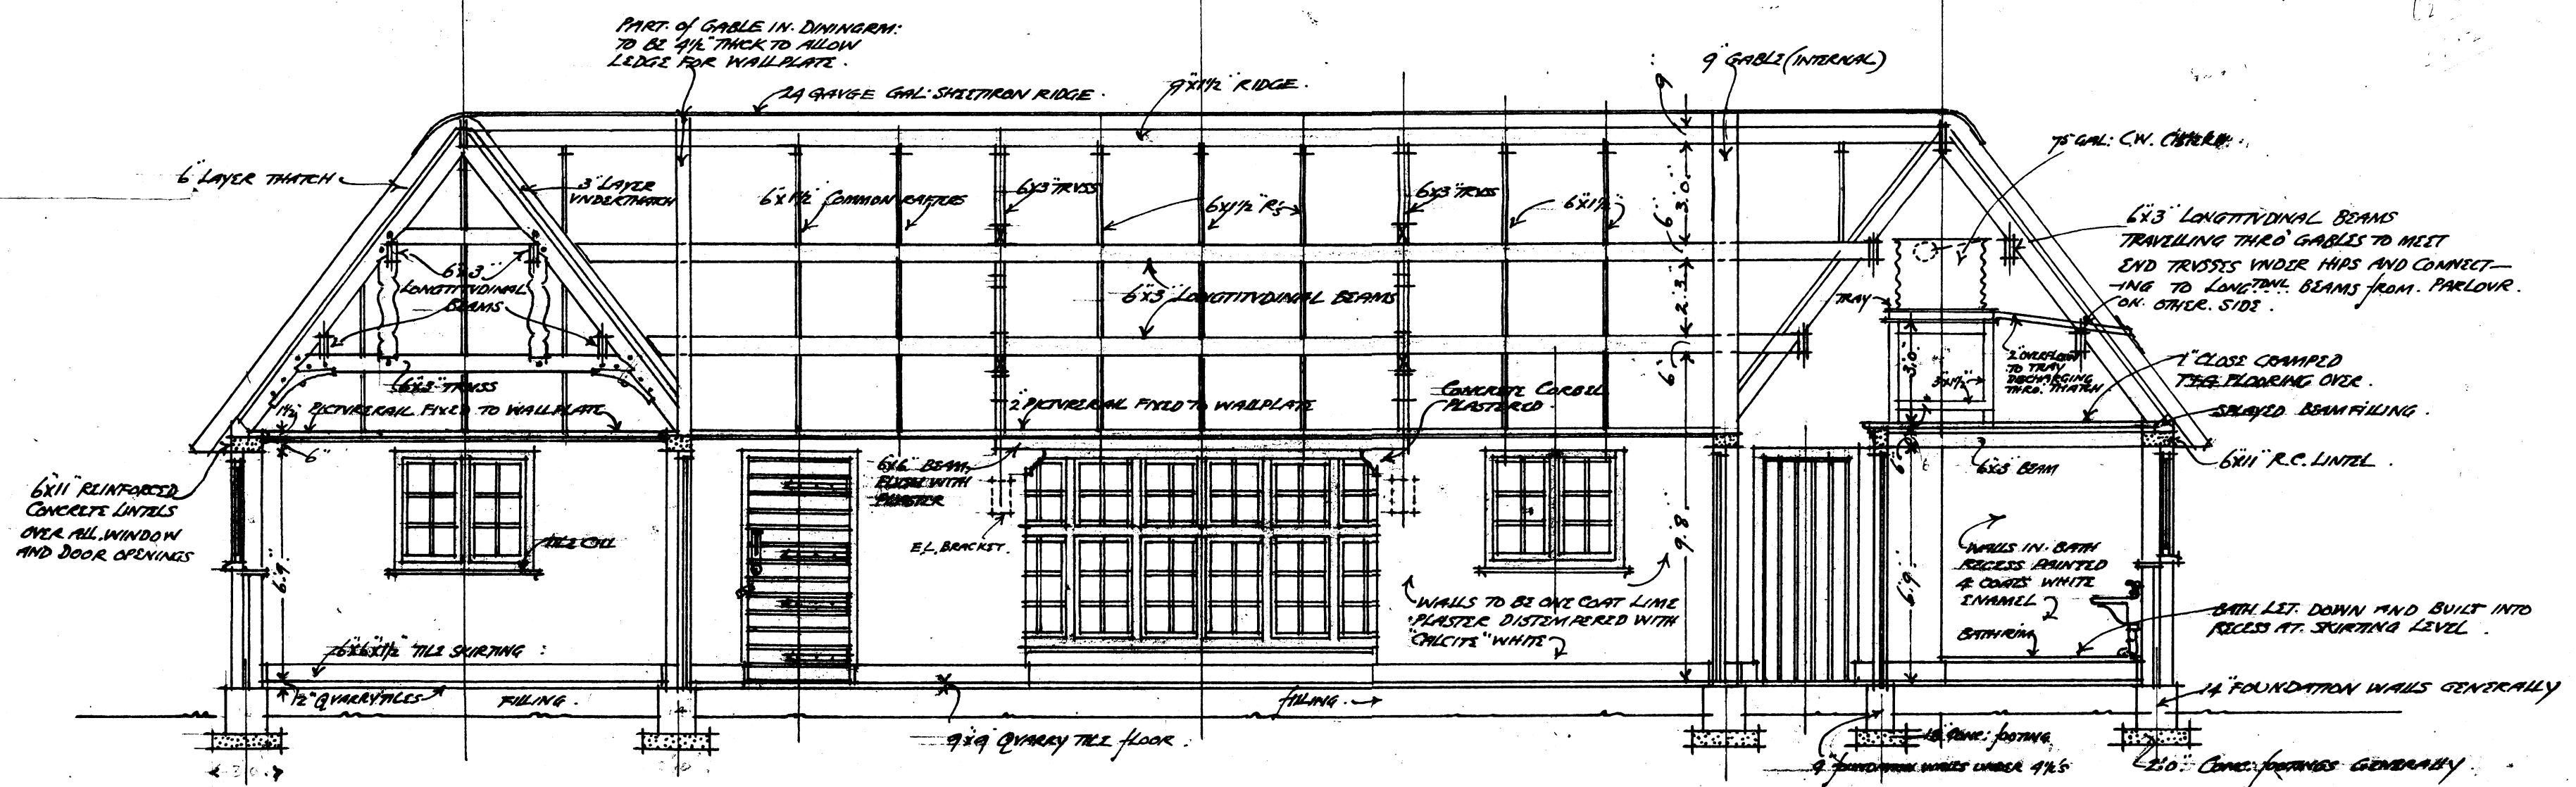
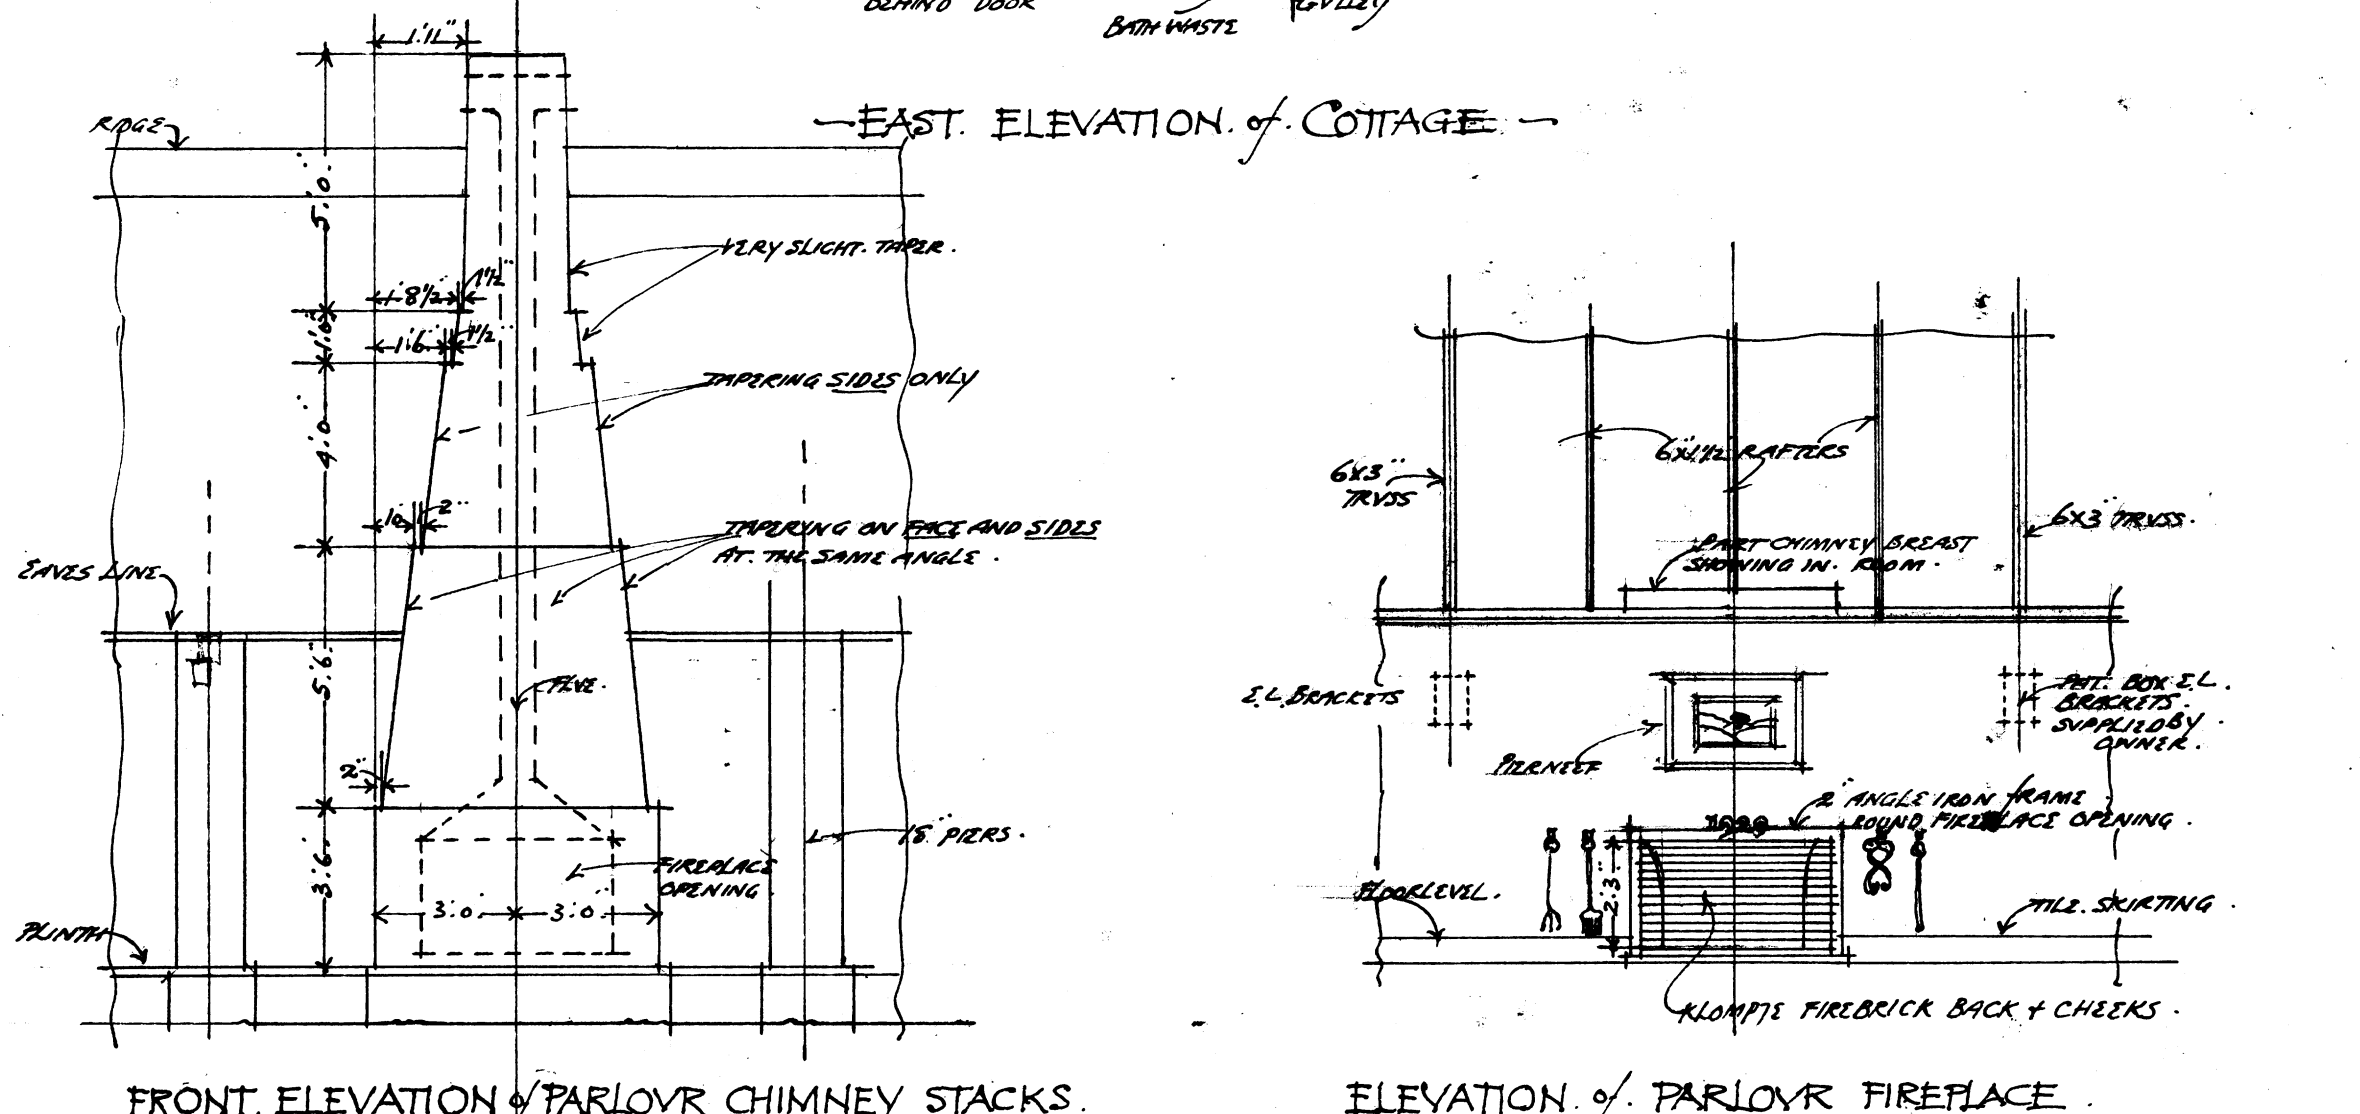
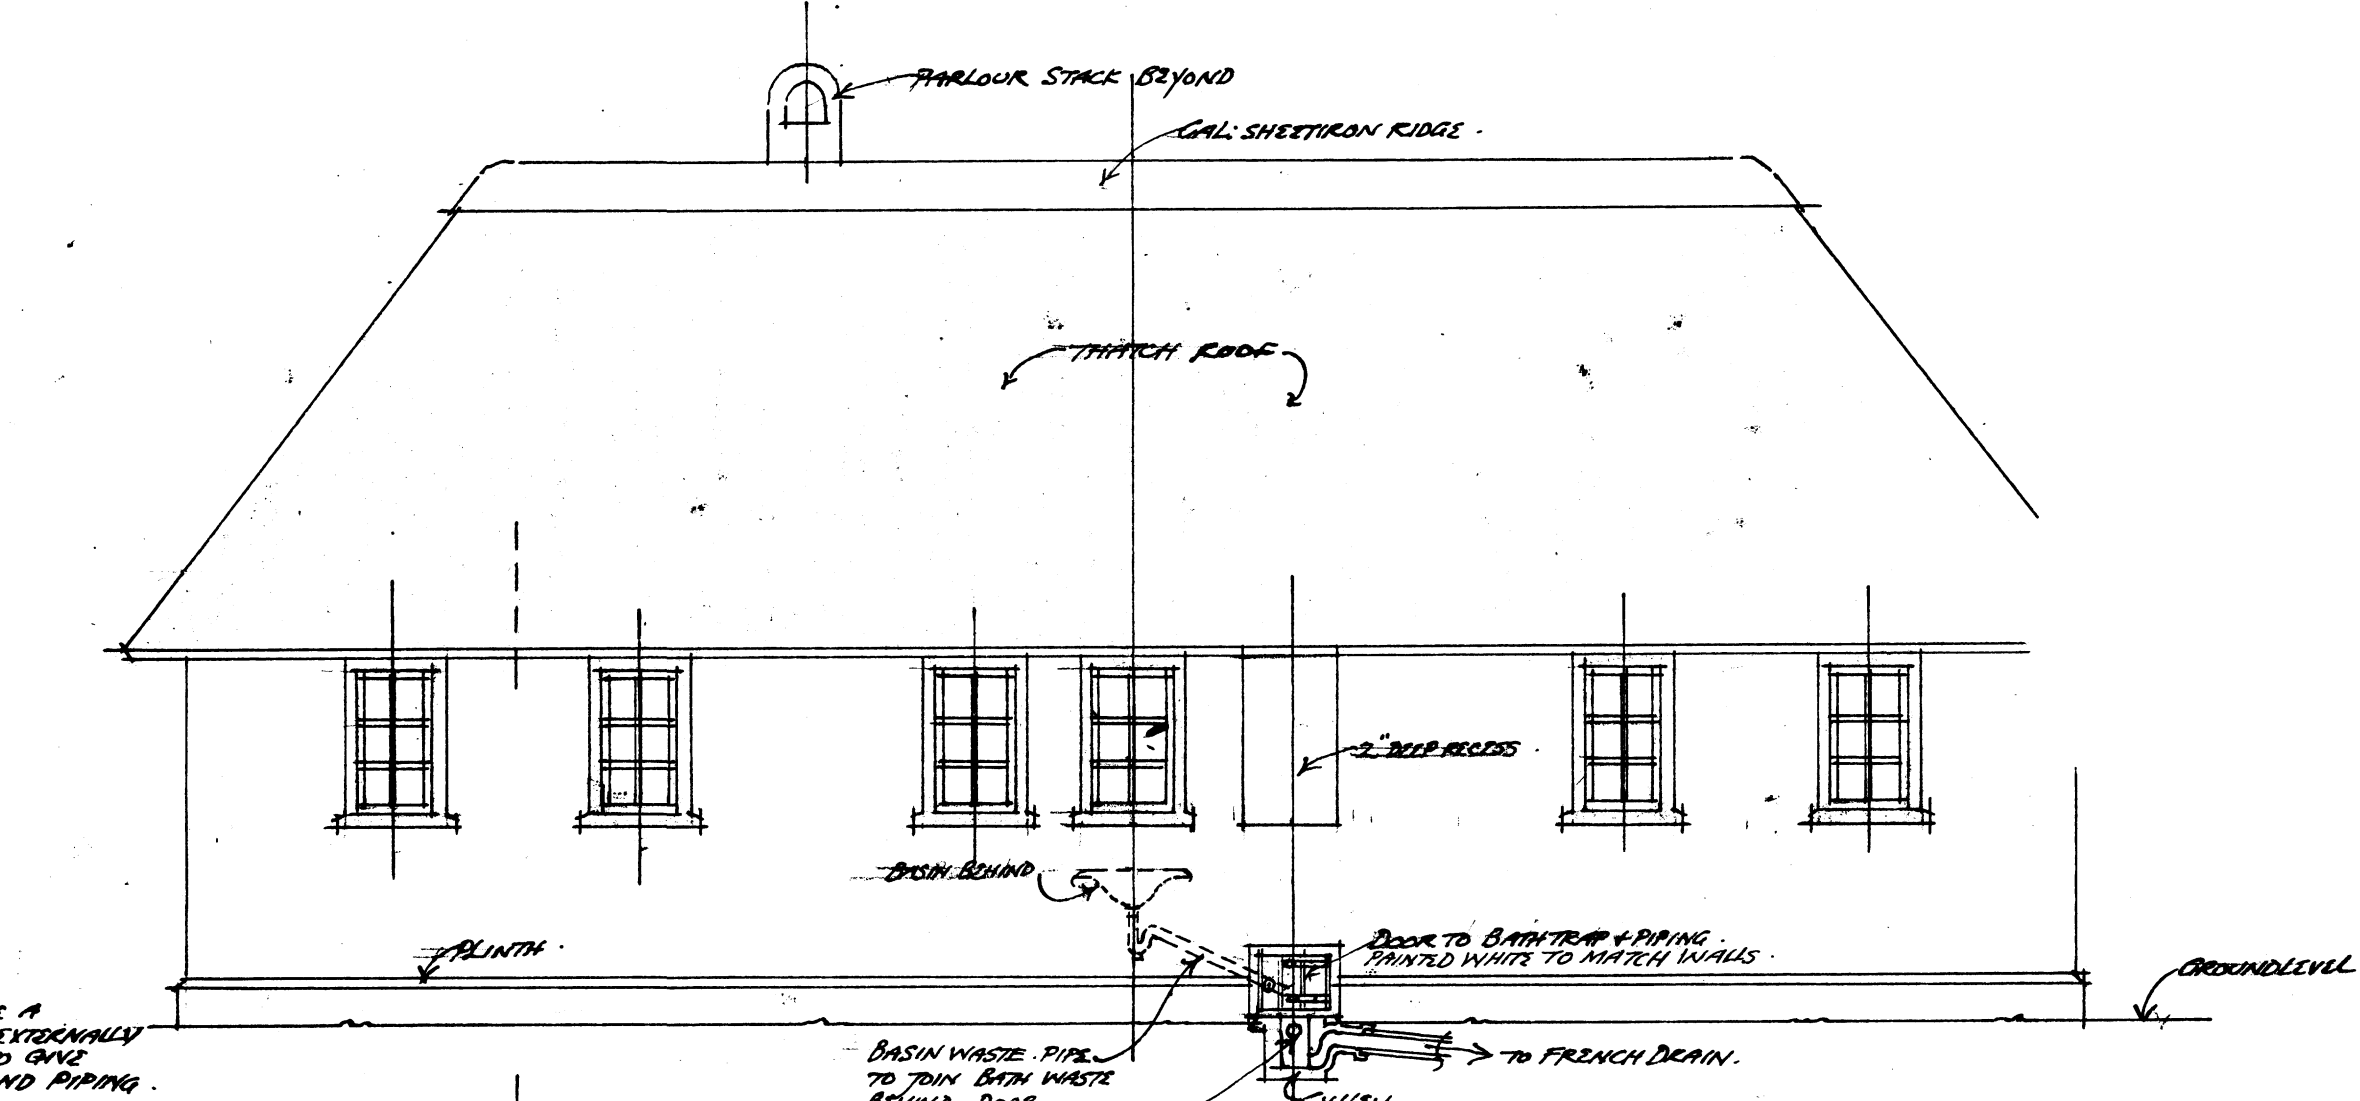
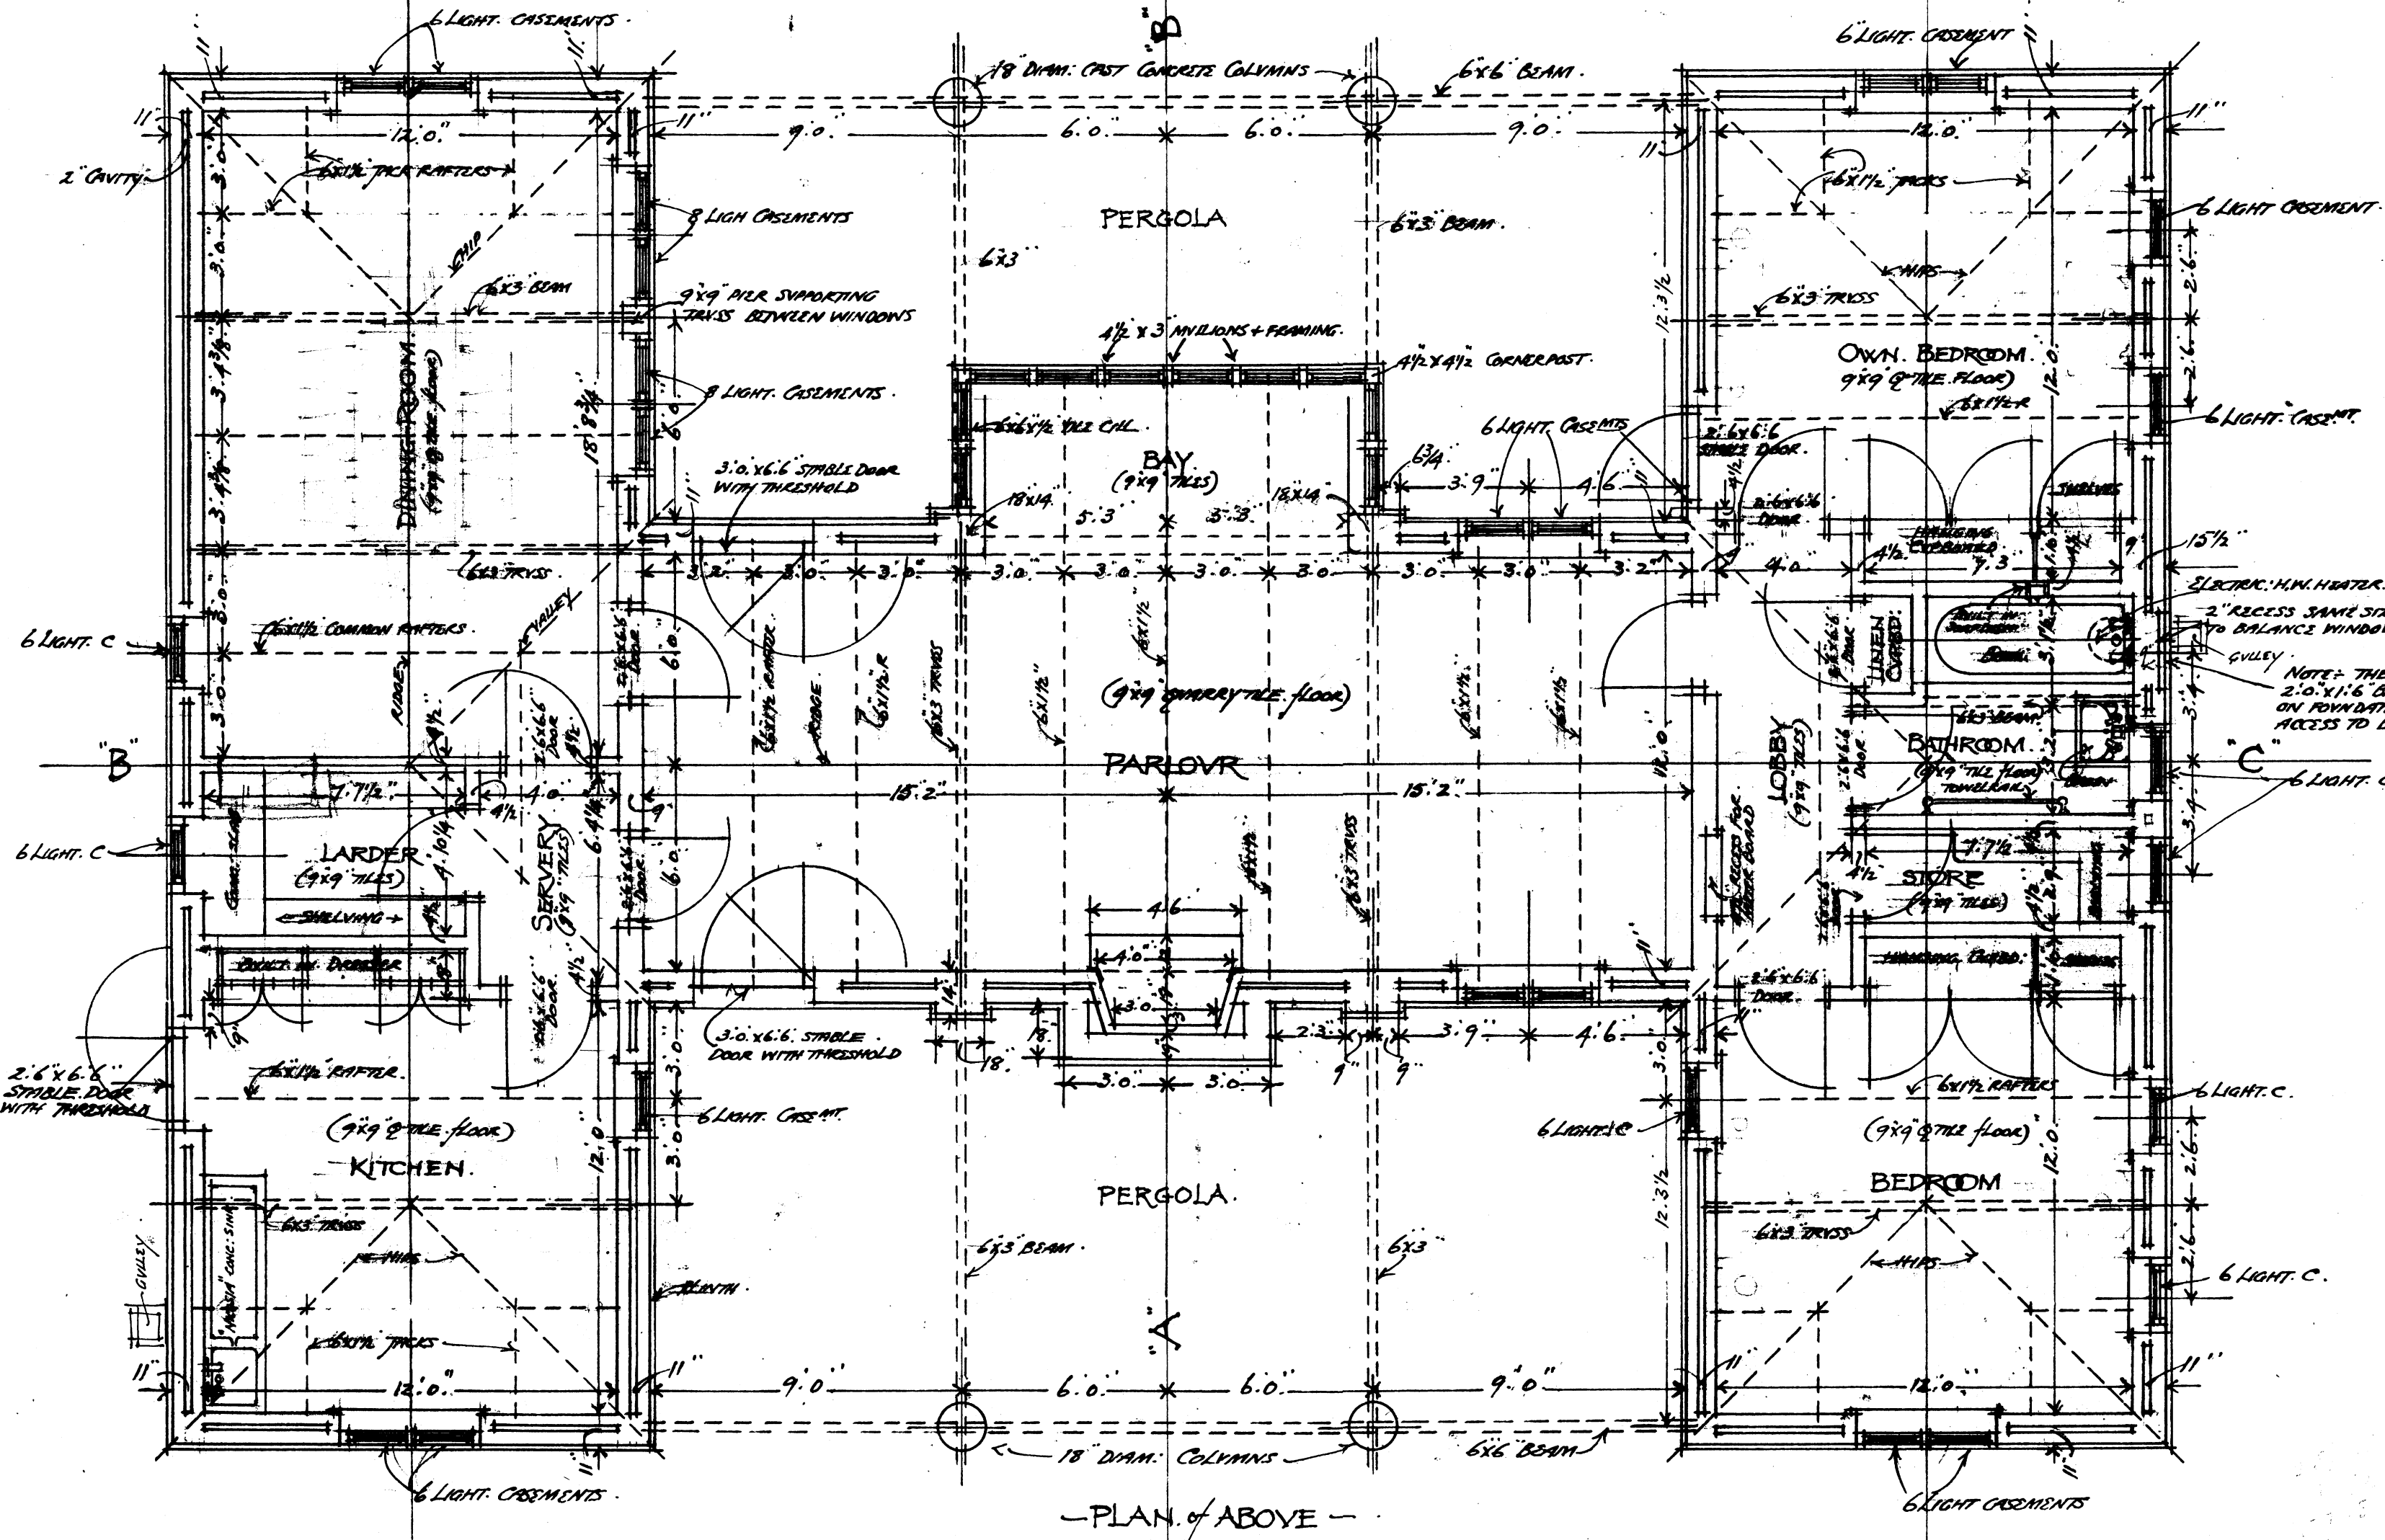
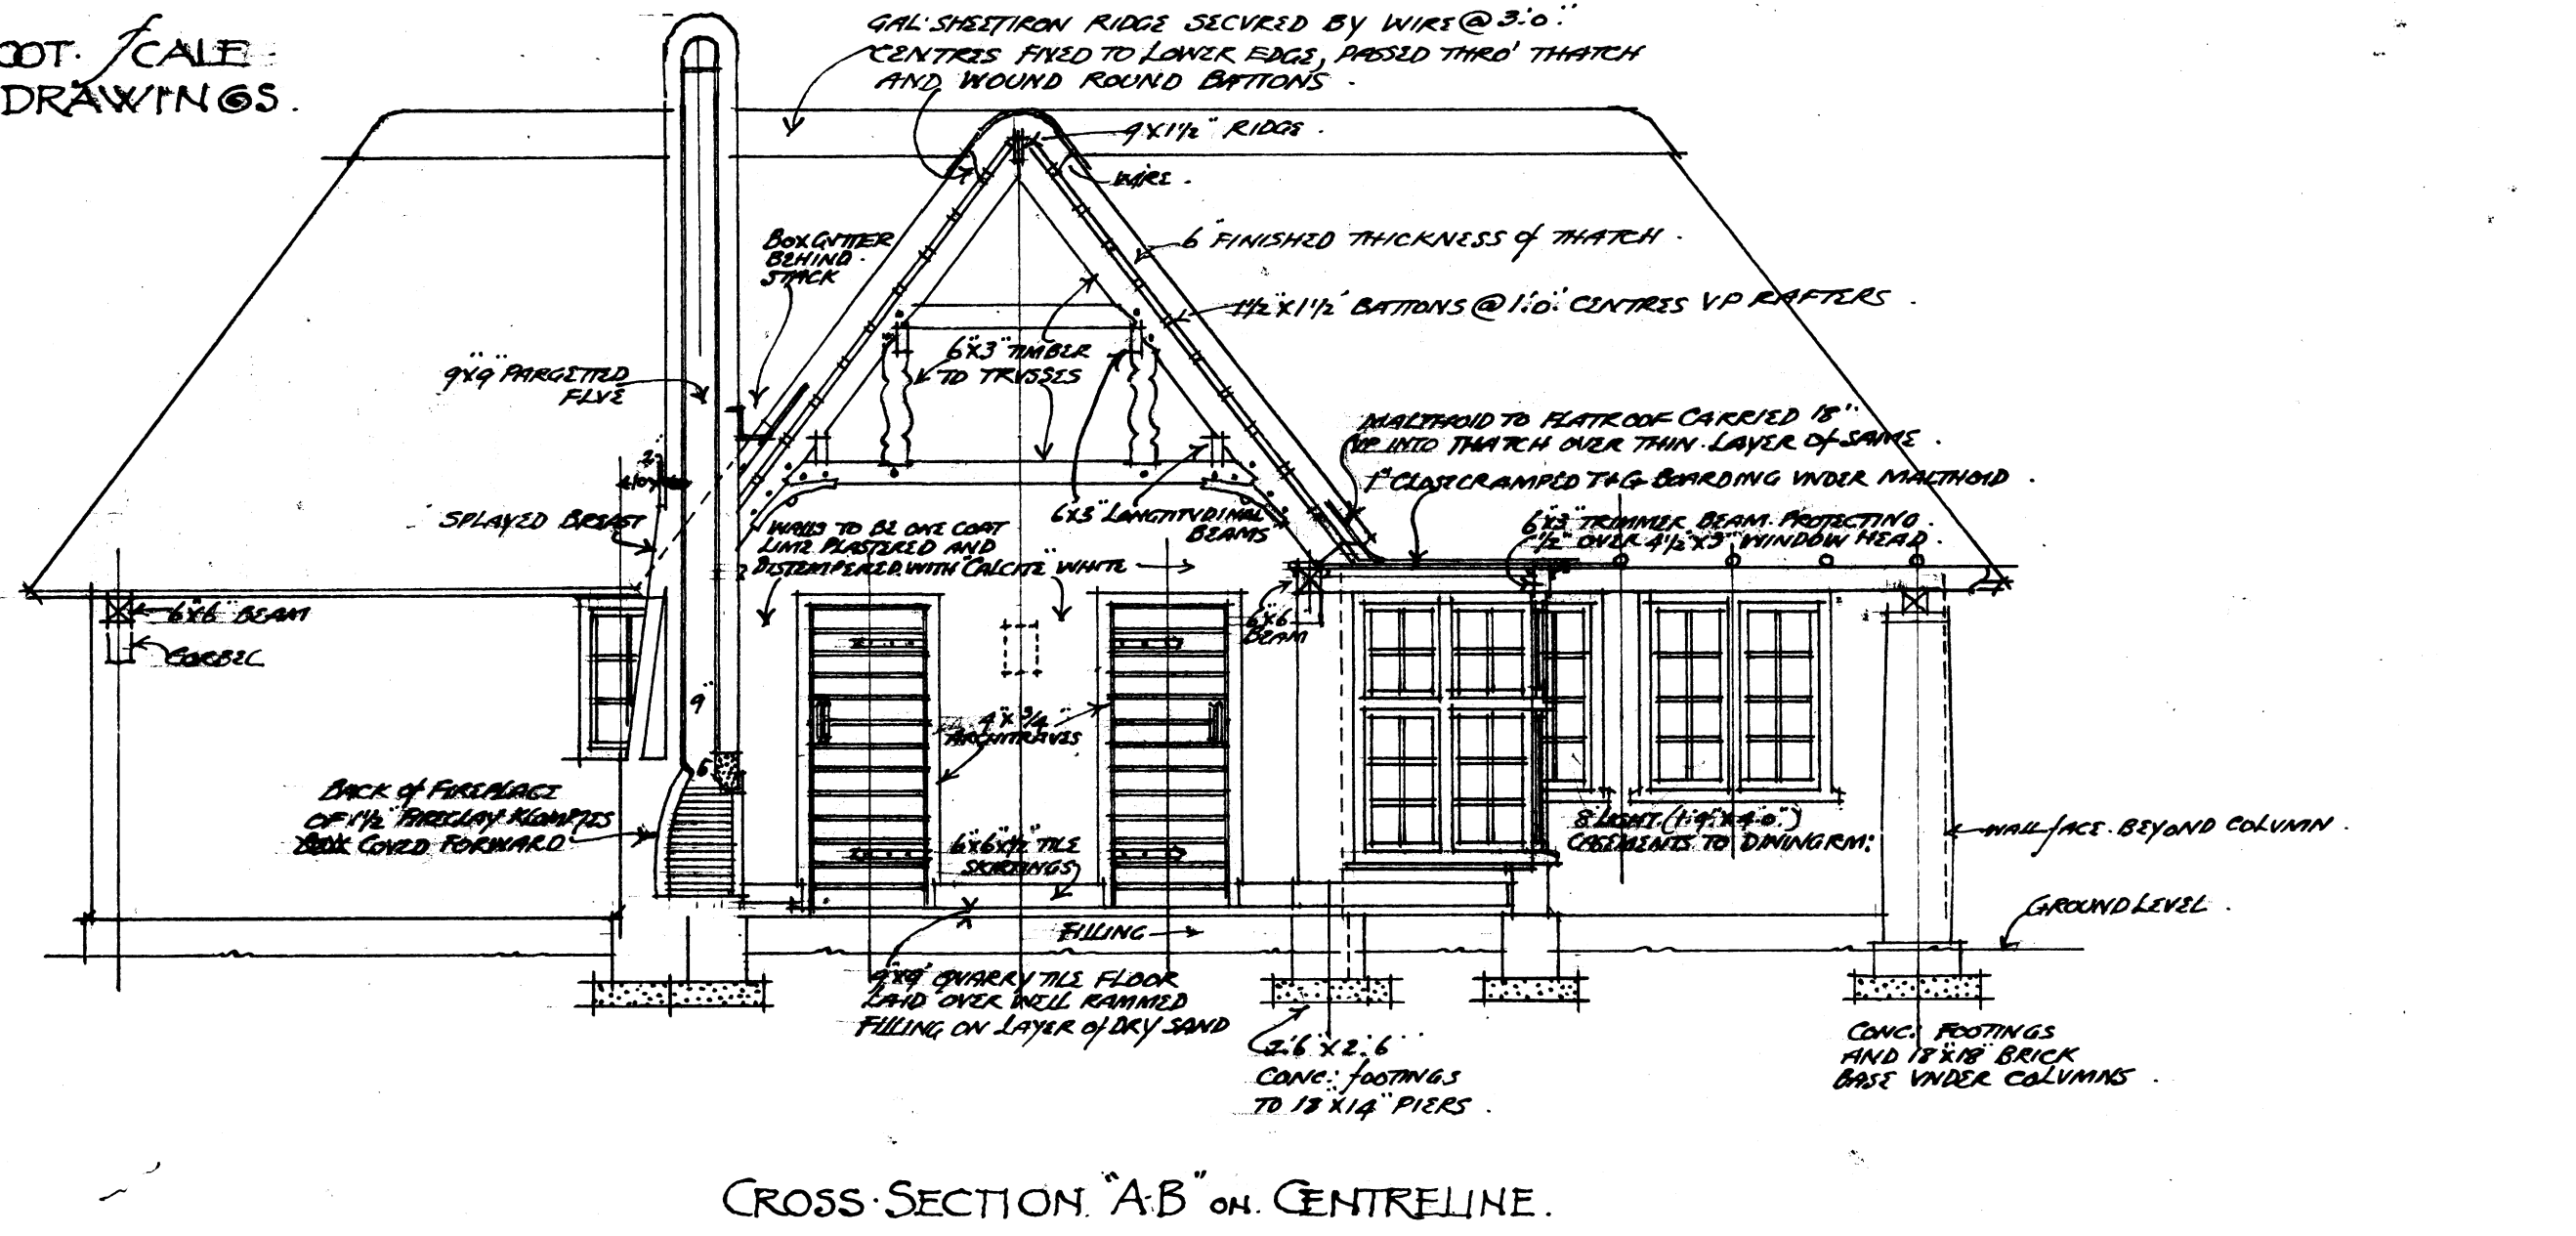


# "THE LAVRELS" BROOKLYN · PRETORIA ·

A · PROPOSED · COTTAGE · ON · ERF · N°

FOR  
V · O · PRICE · ESQ.

1/4 INCH · 1 FOOT · SCALE  
WORKING DRAWING 65

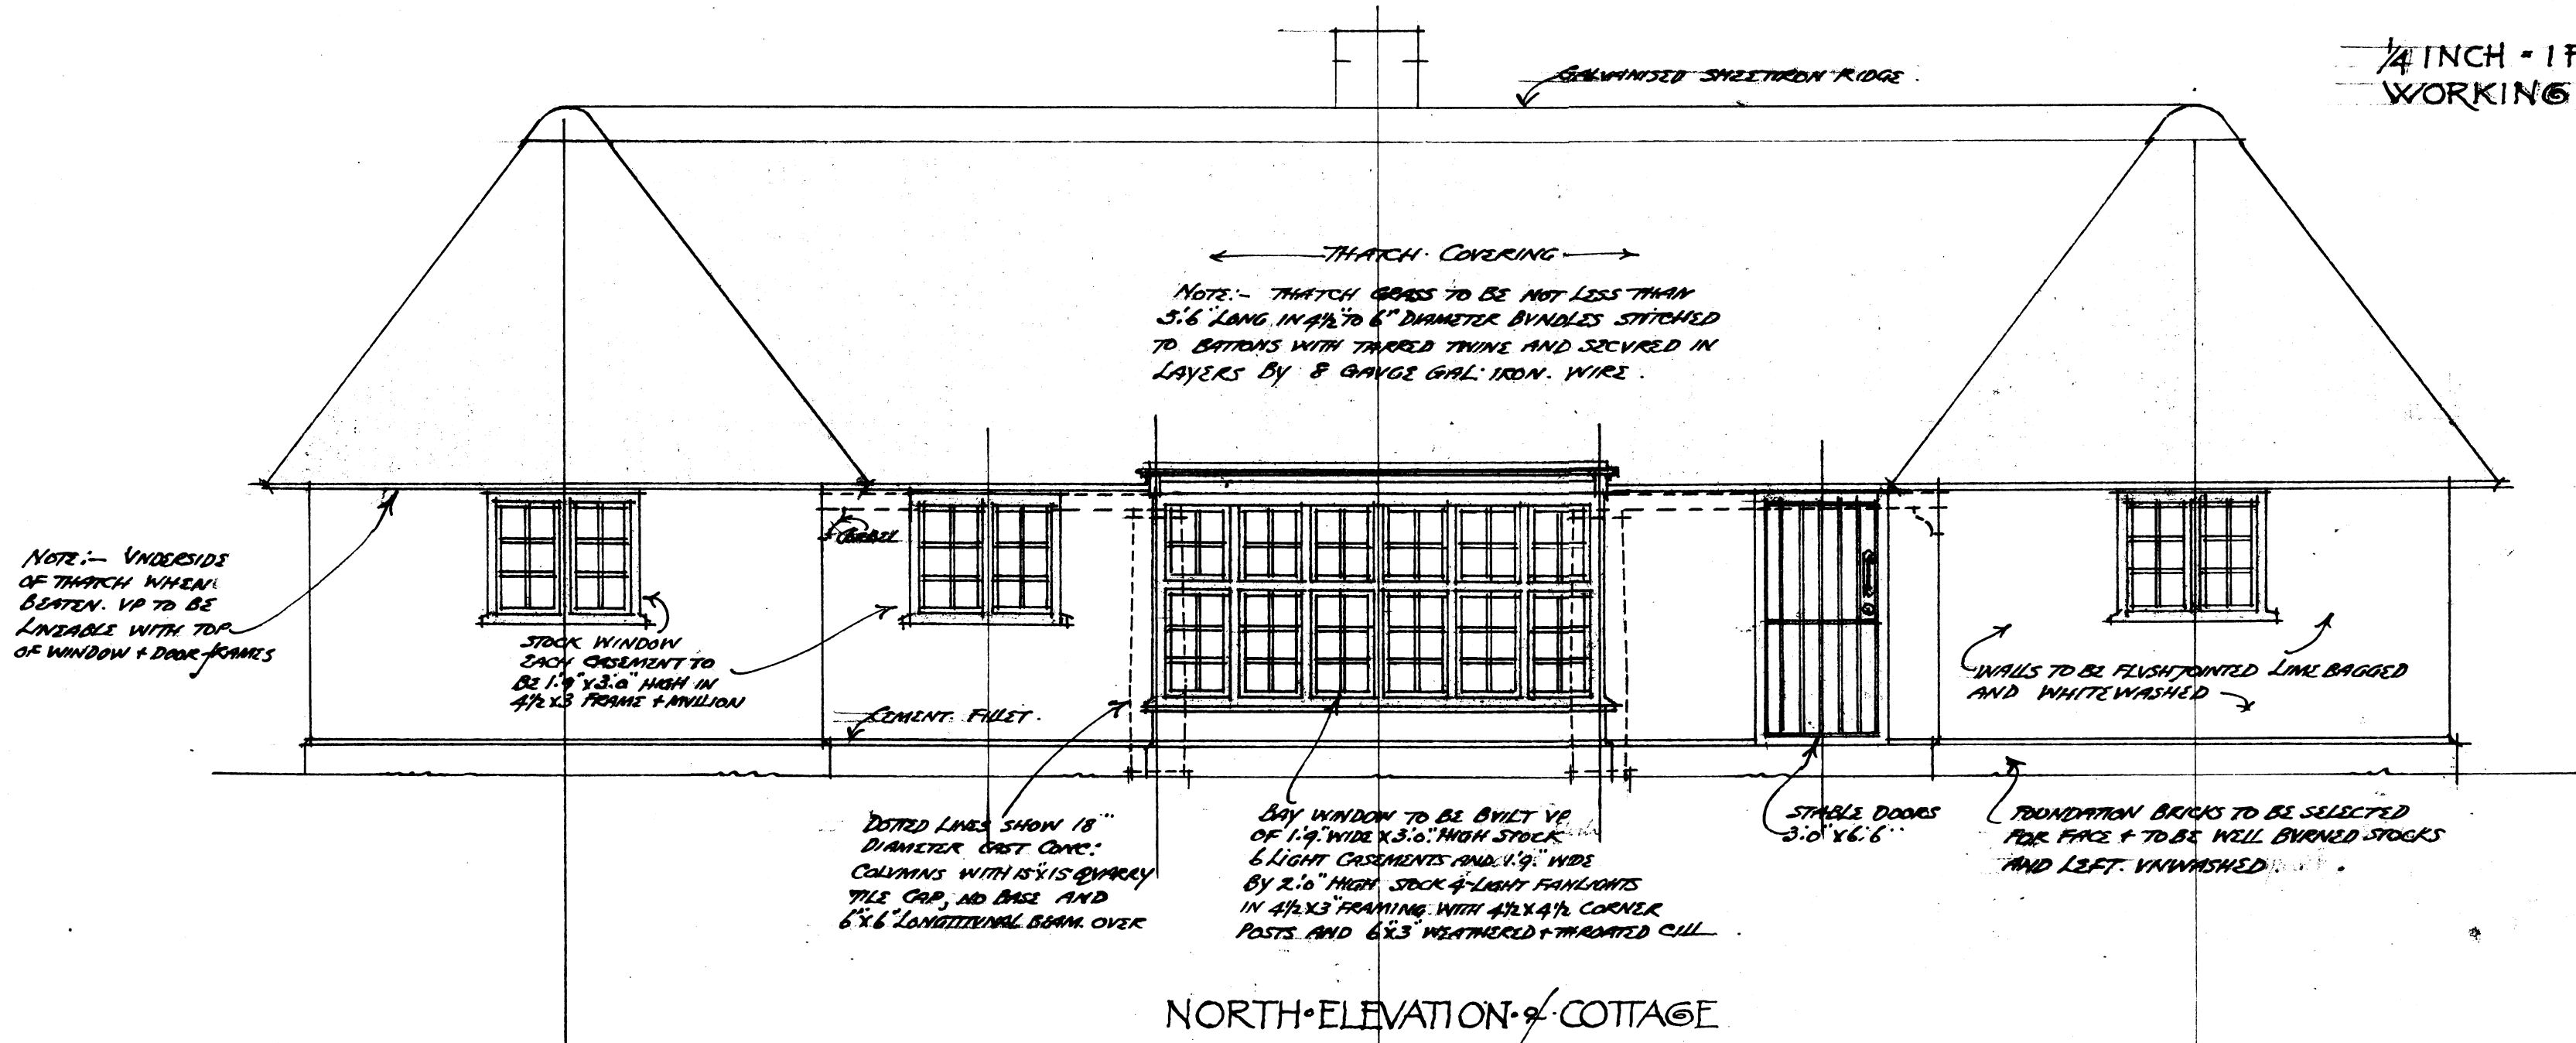

N. M. EATON, M.I.S.A.A.  
ARCHITECT.  
PRETORIA.

LONGITUDINAL SECTION "BC" ON CENTRELINE.