



EMBUIA RECORD PLAYER FOR THE HOUSE OF MR J.G.H. LOUBSER


ON ERF 206 OLIVER STREET MUCKLENEUK PRETORIA

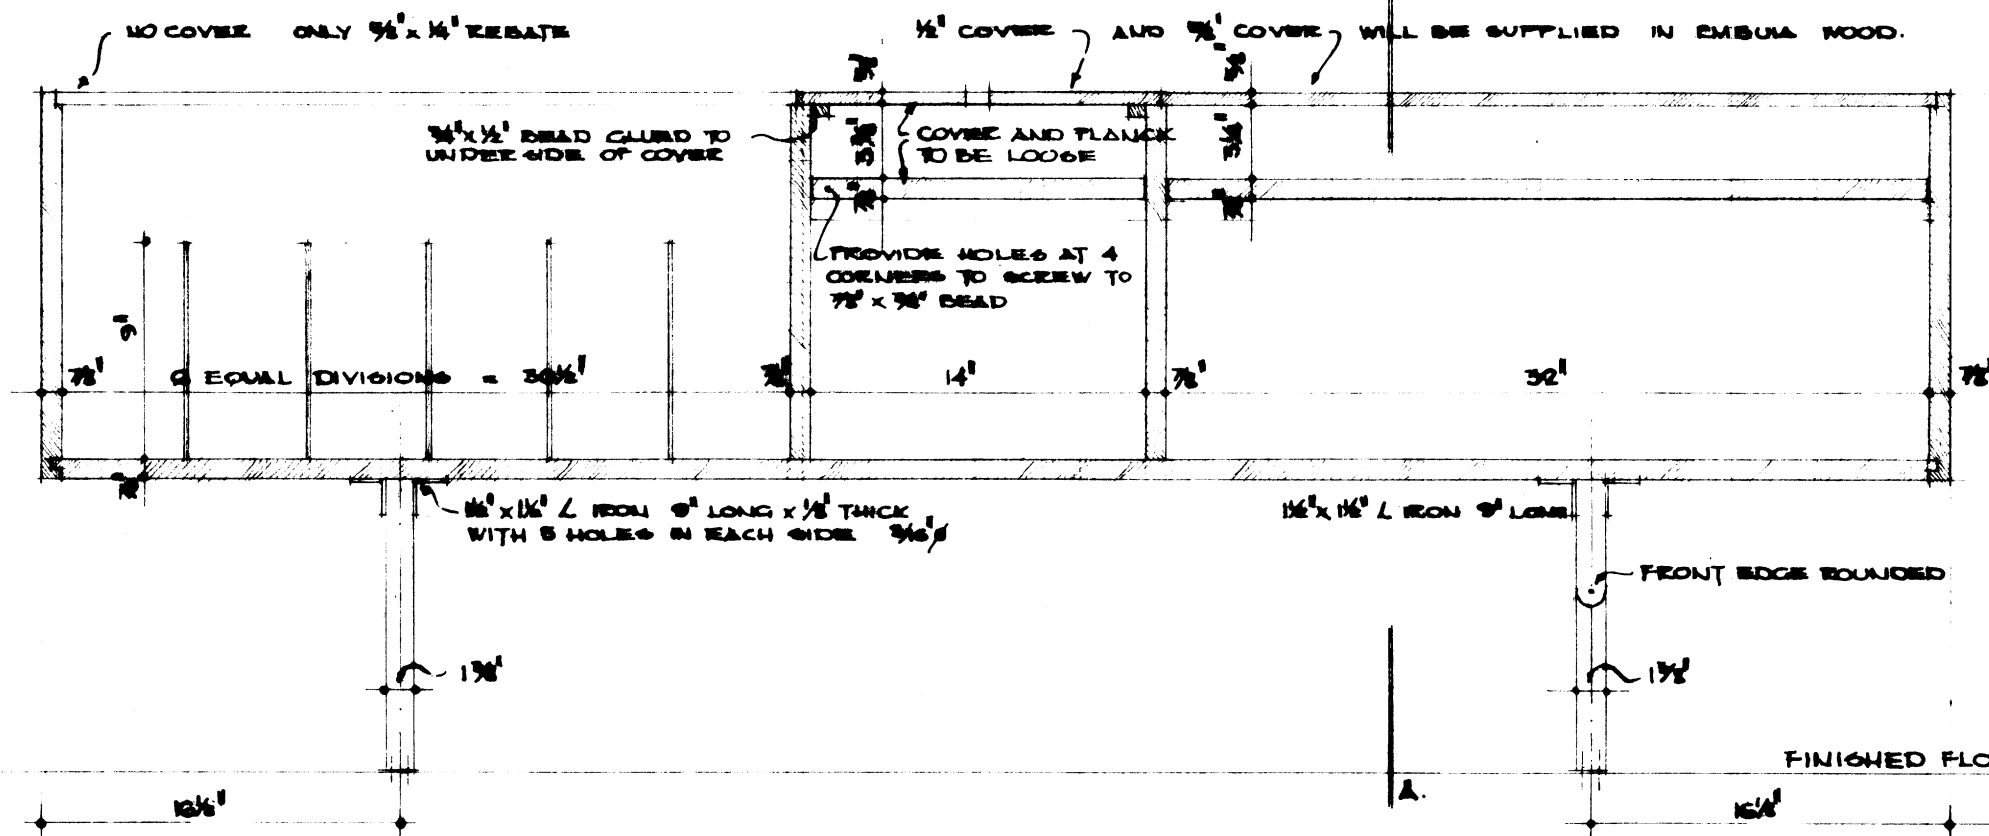


LONGITUDINAL SECTION THROUGH RECORD PLAYER

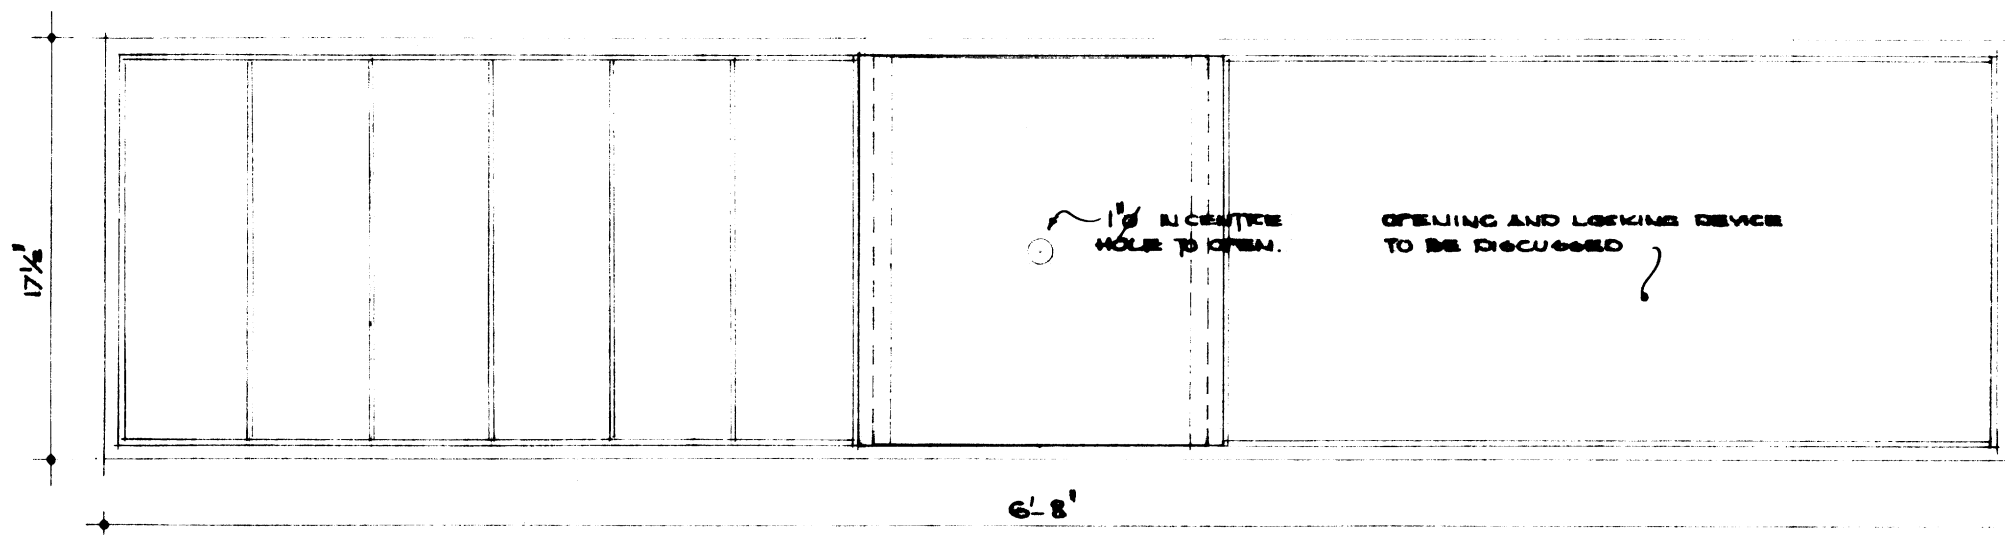

PLAN AT $\frac{1}{8}$ F.S. SCALE

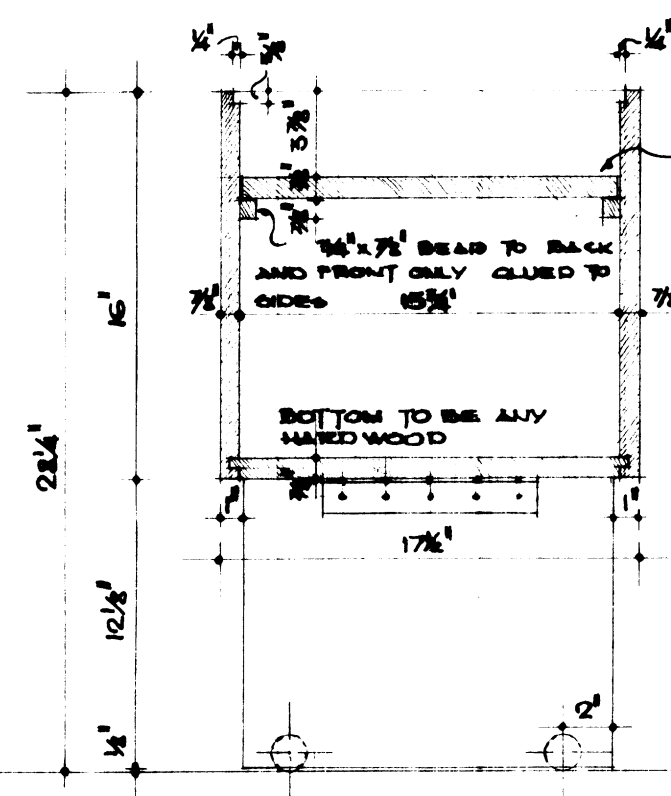

SECTION A-A

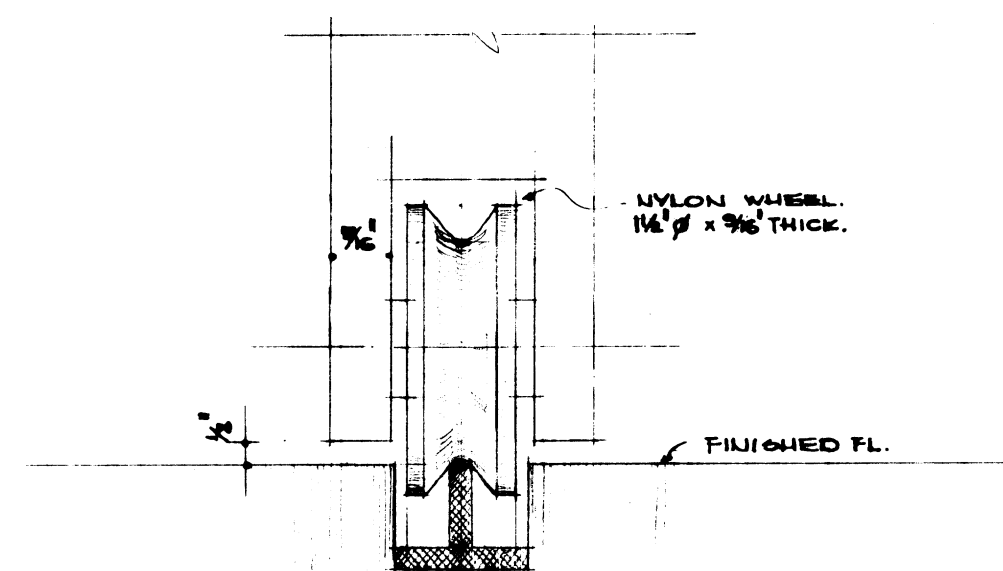

F.S. DETAIL OF WHEELS

- EMBUIA SUPPLIED FOR RECORD PLAYER
- 2 OFF 15 " x $19\frac{1}{2}$ " x $1\frac{1}{2}$ " (LEGS)
 - 2 OFF 20 " x 16 " x $\frac{7}{8}$ " (FRONT & BACK PANELS)
 - 1 OFF 32 " x 16 " x $\frac{7}{8}$ " (BASE FOR TURNABLE COMP.)
 - 1 OFF 48 " x 8 " x $\frac{7}{8}$ "
 - 2 OFF $19\frac{1}{2}$ " x 16 " x $\frac{7}{8}$ "
- ALSO COVERS TO BOTH RECORD PLAYER COMPARTMENT.

NOTE: SANDPAPER AWAY ALL DISCOLOURINGS BEFORE ANY STAIN IS PUT ON.

DETAIL OF WHEELS AND RAIL TO FLOOR TO BE DISCUSSED WITH ARCHITECT.

NORMAN FRANK & LOUW ARCHITECTS PRETORIA
 JANUARY 1964
 DRAW. P 306/8