



FOUNDATION PLAN.

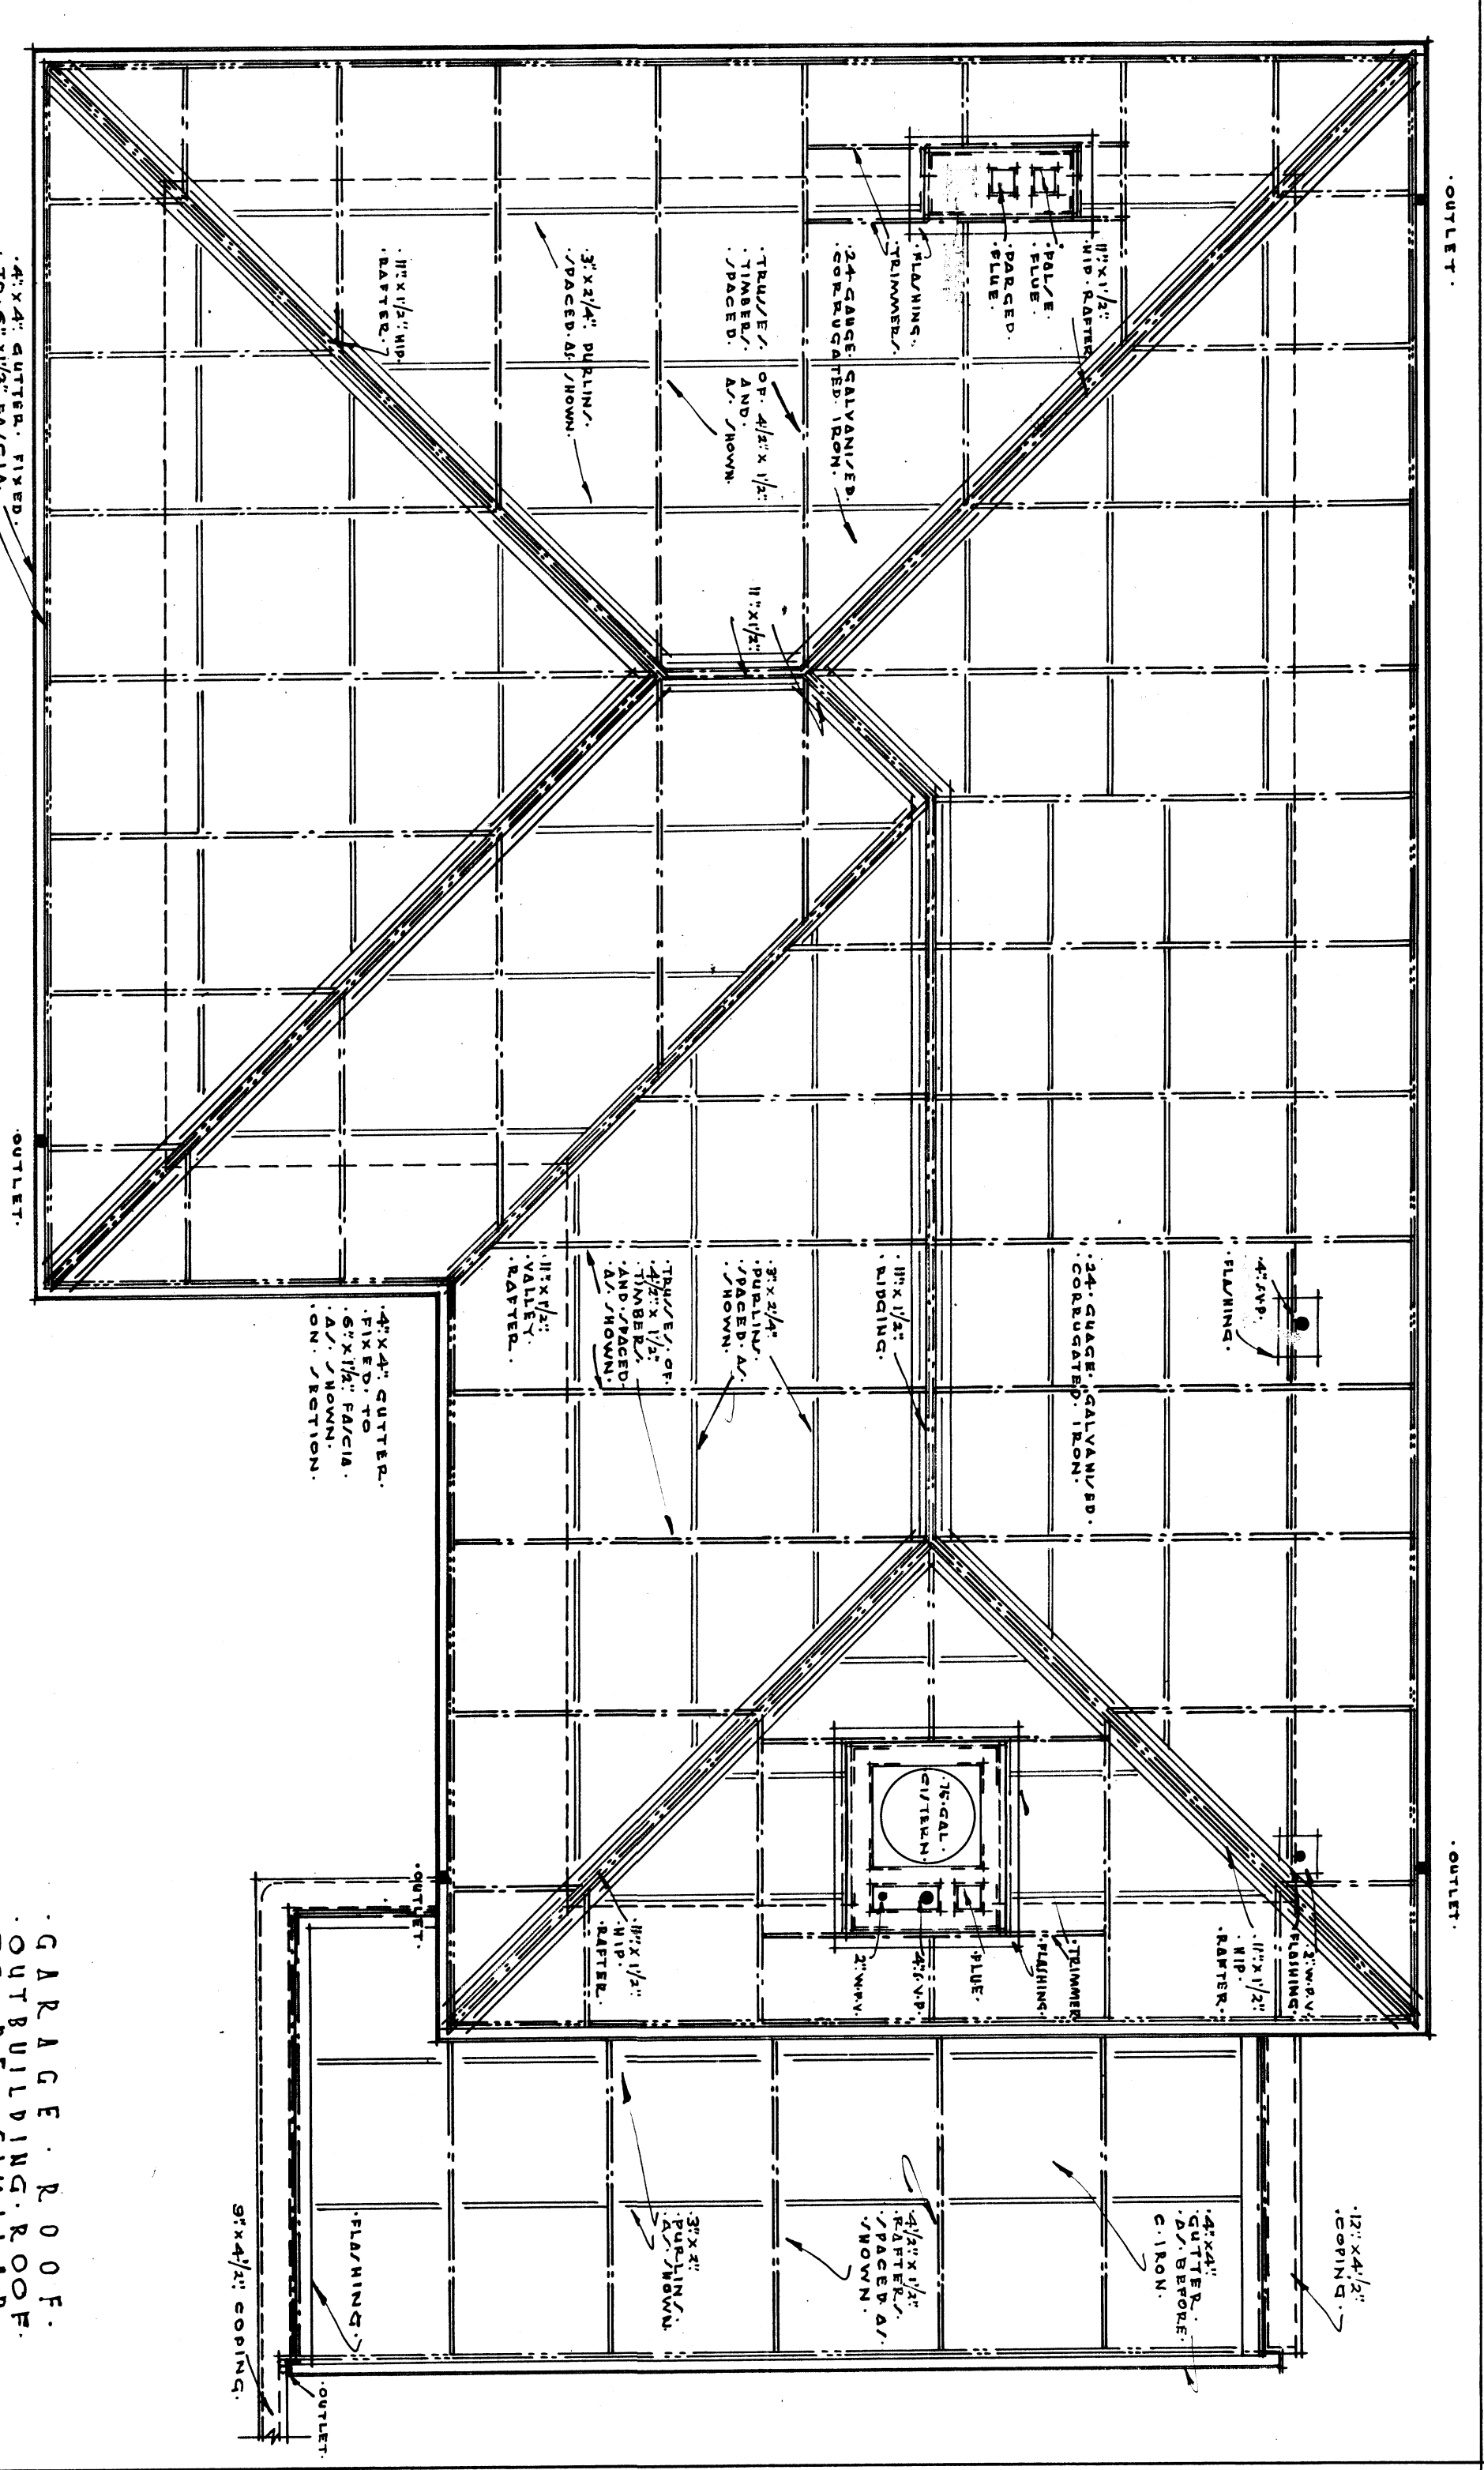


ROOF PLAN.

GARAGE ROOF. OUTBUILDING. ROOM. TO BE BUILT LATER.

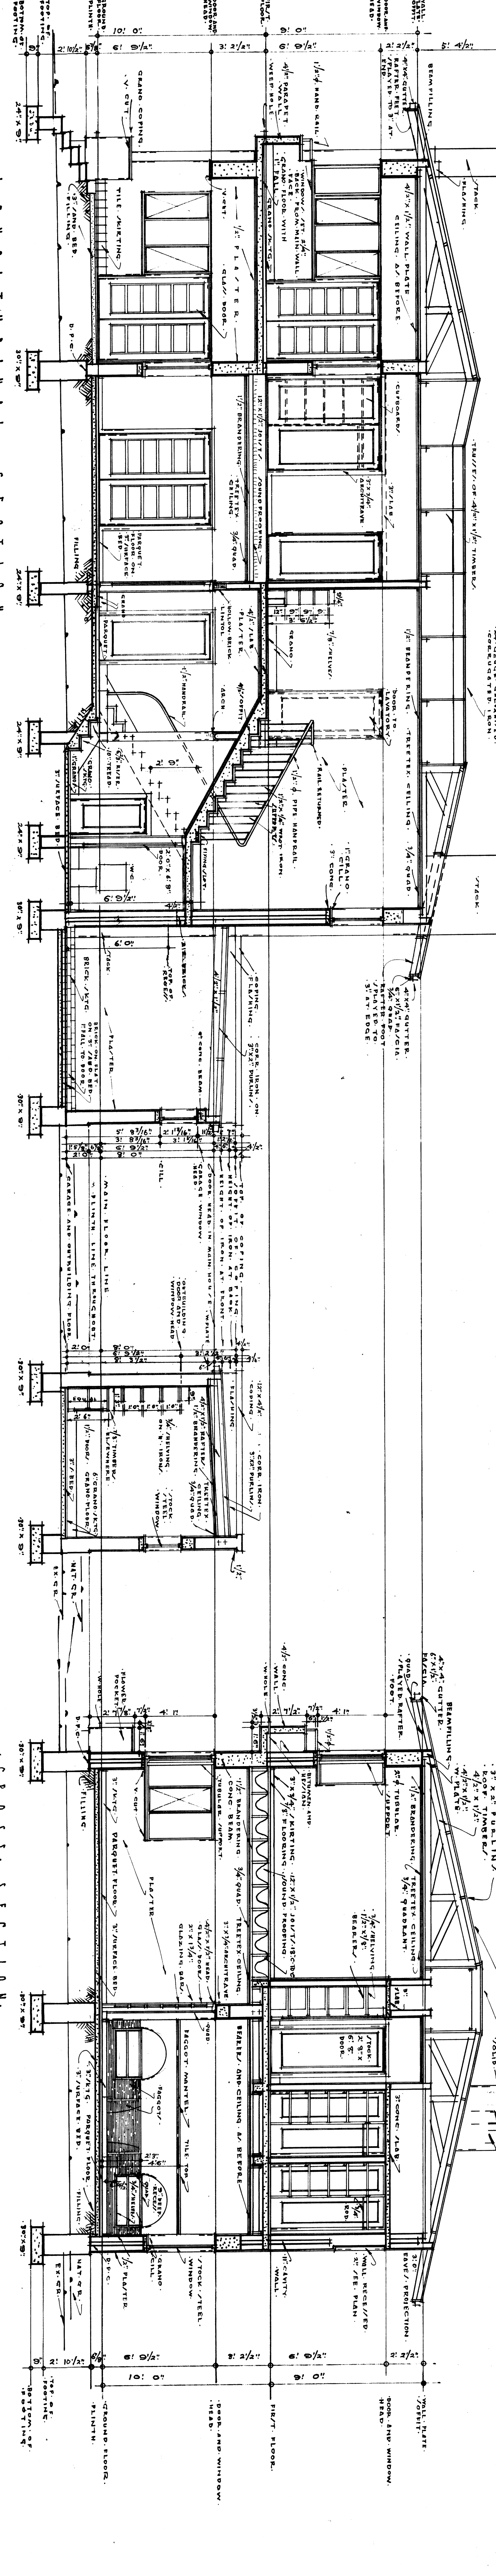


LONGITUDINAL SECTION.

CROSS SECTION.

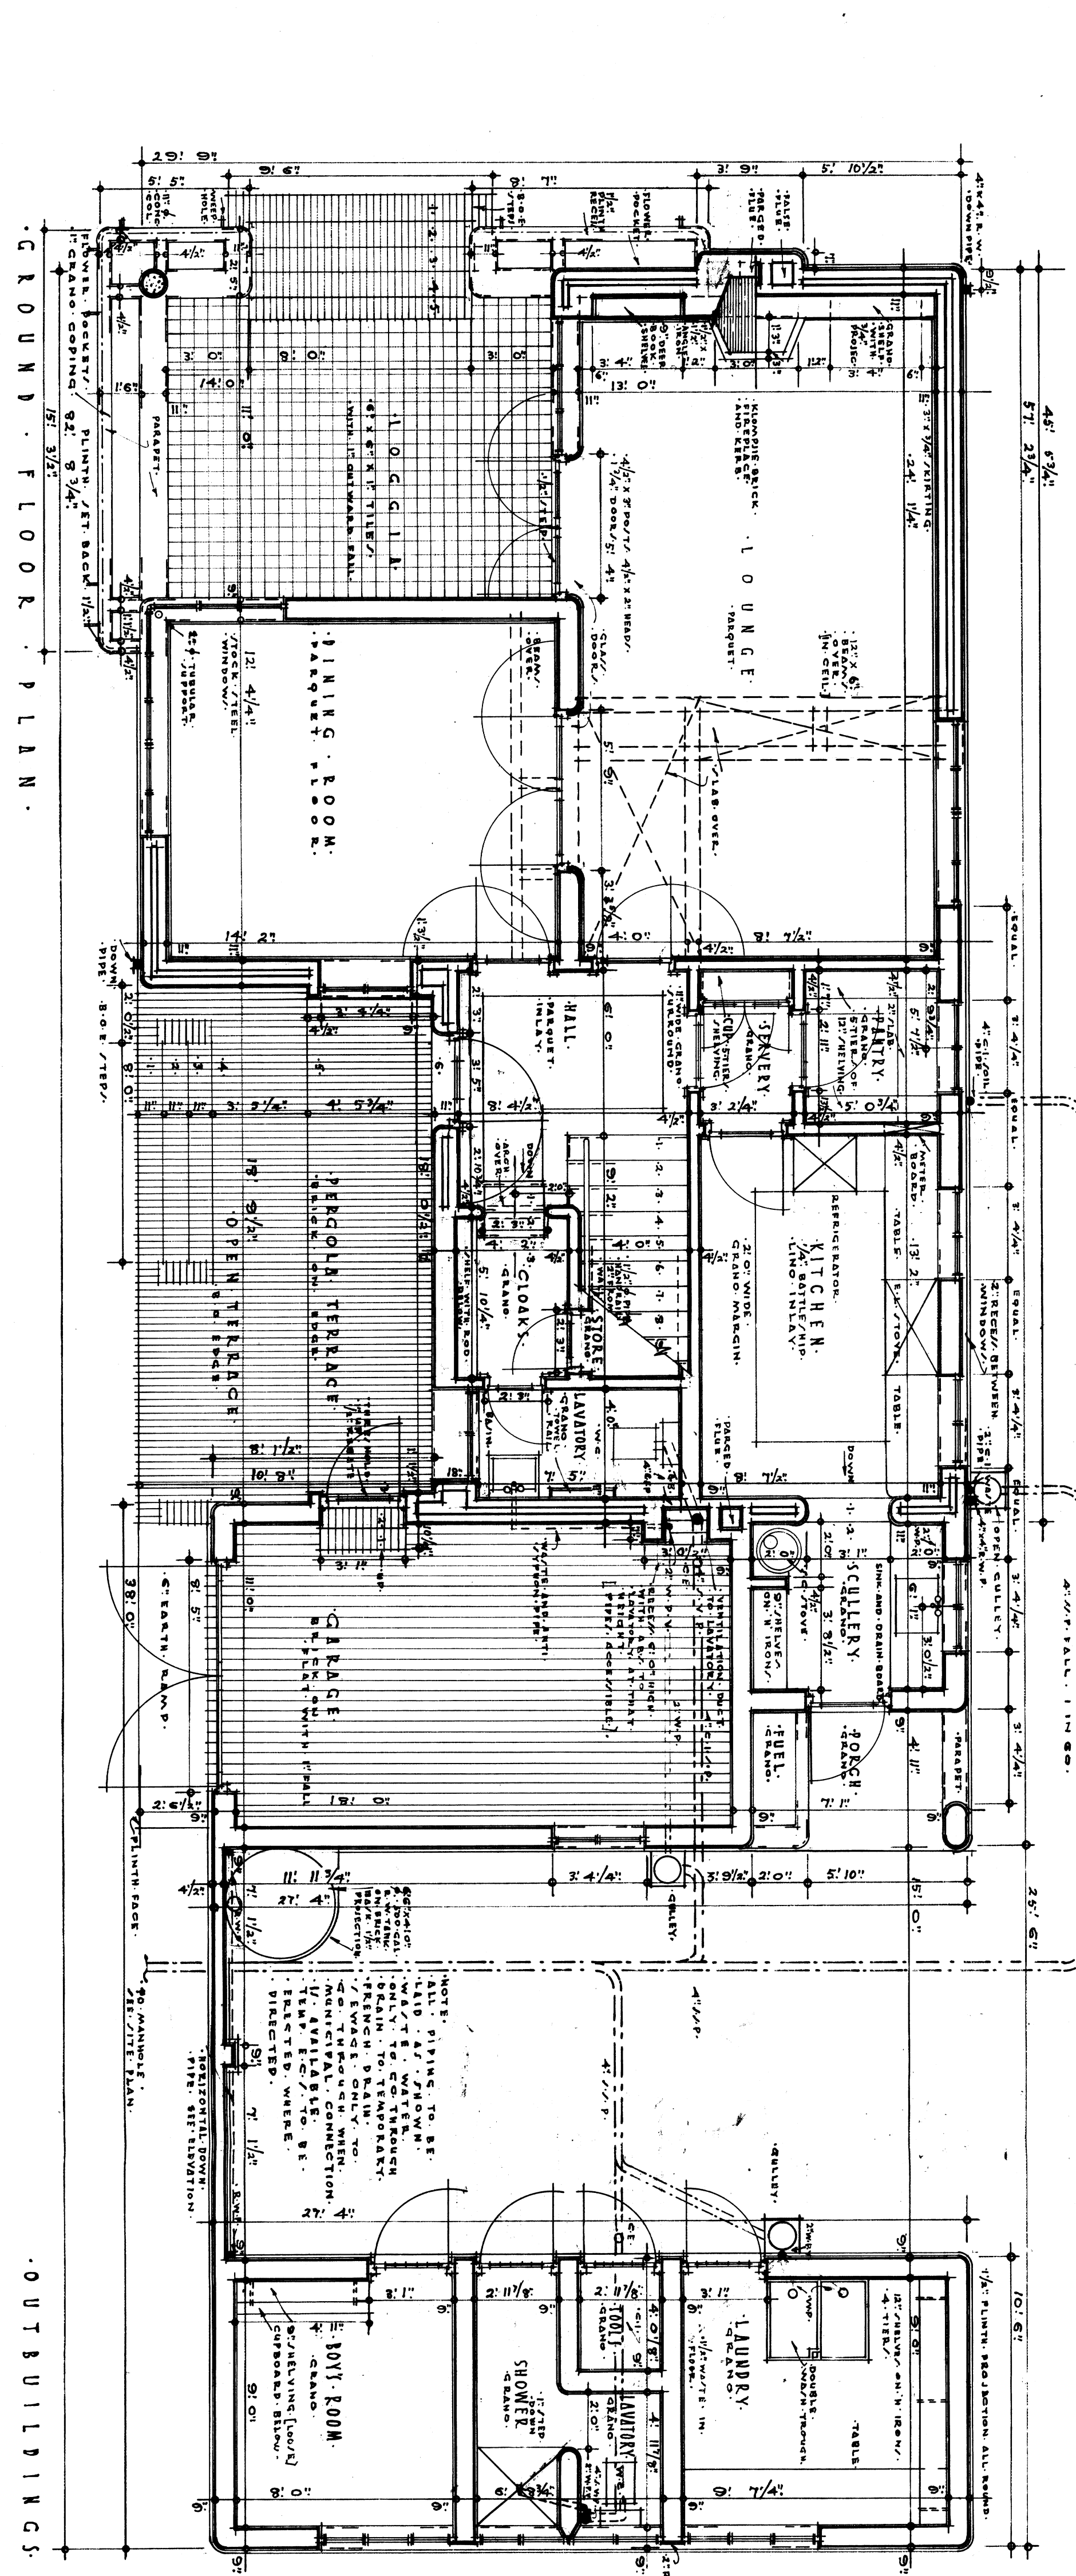

GROUND FLOOR PLAN.

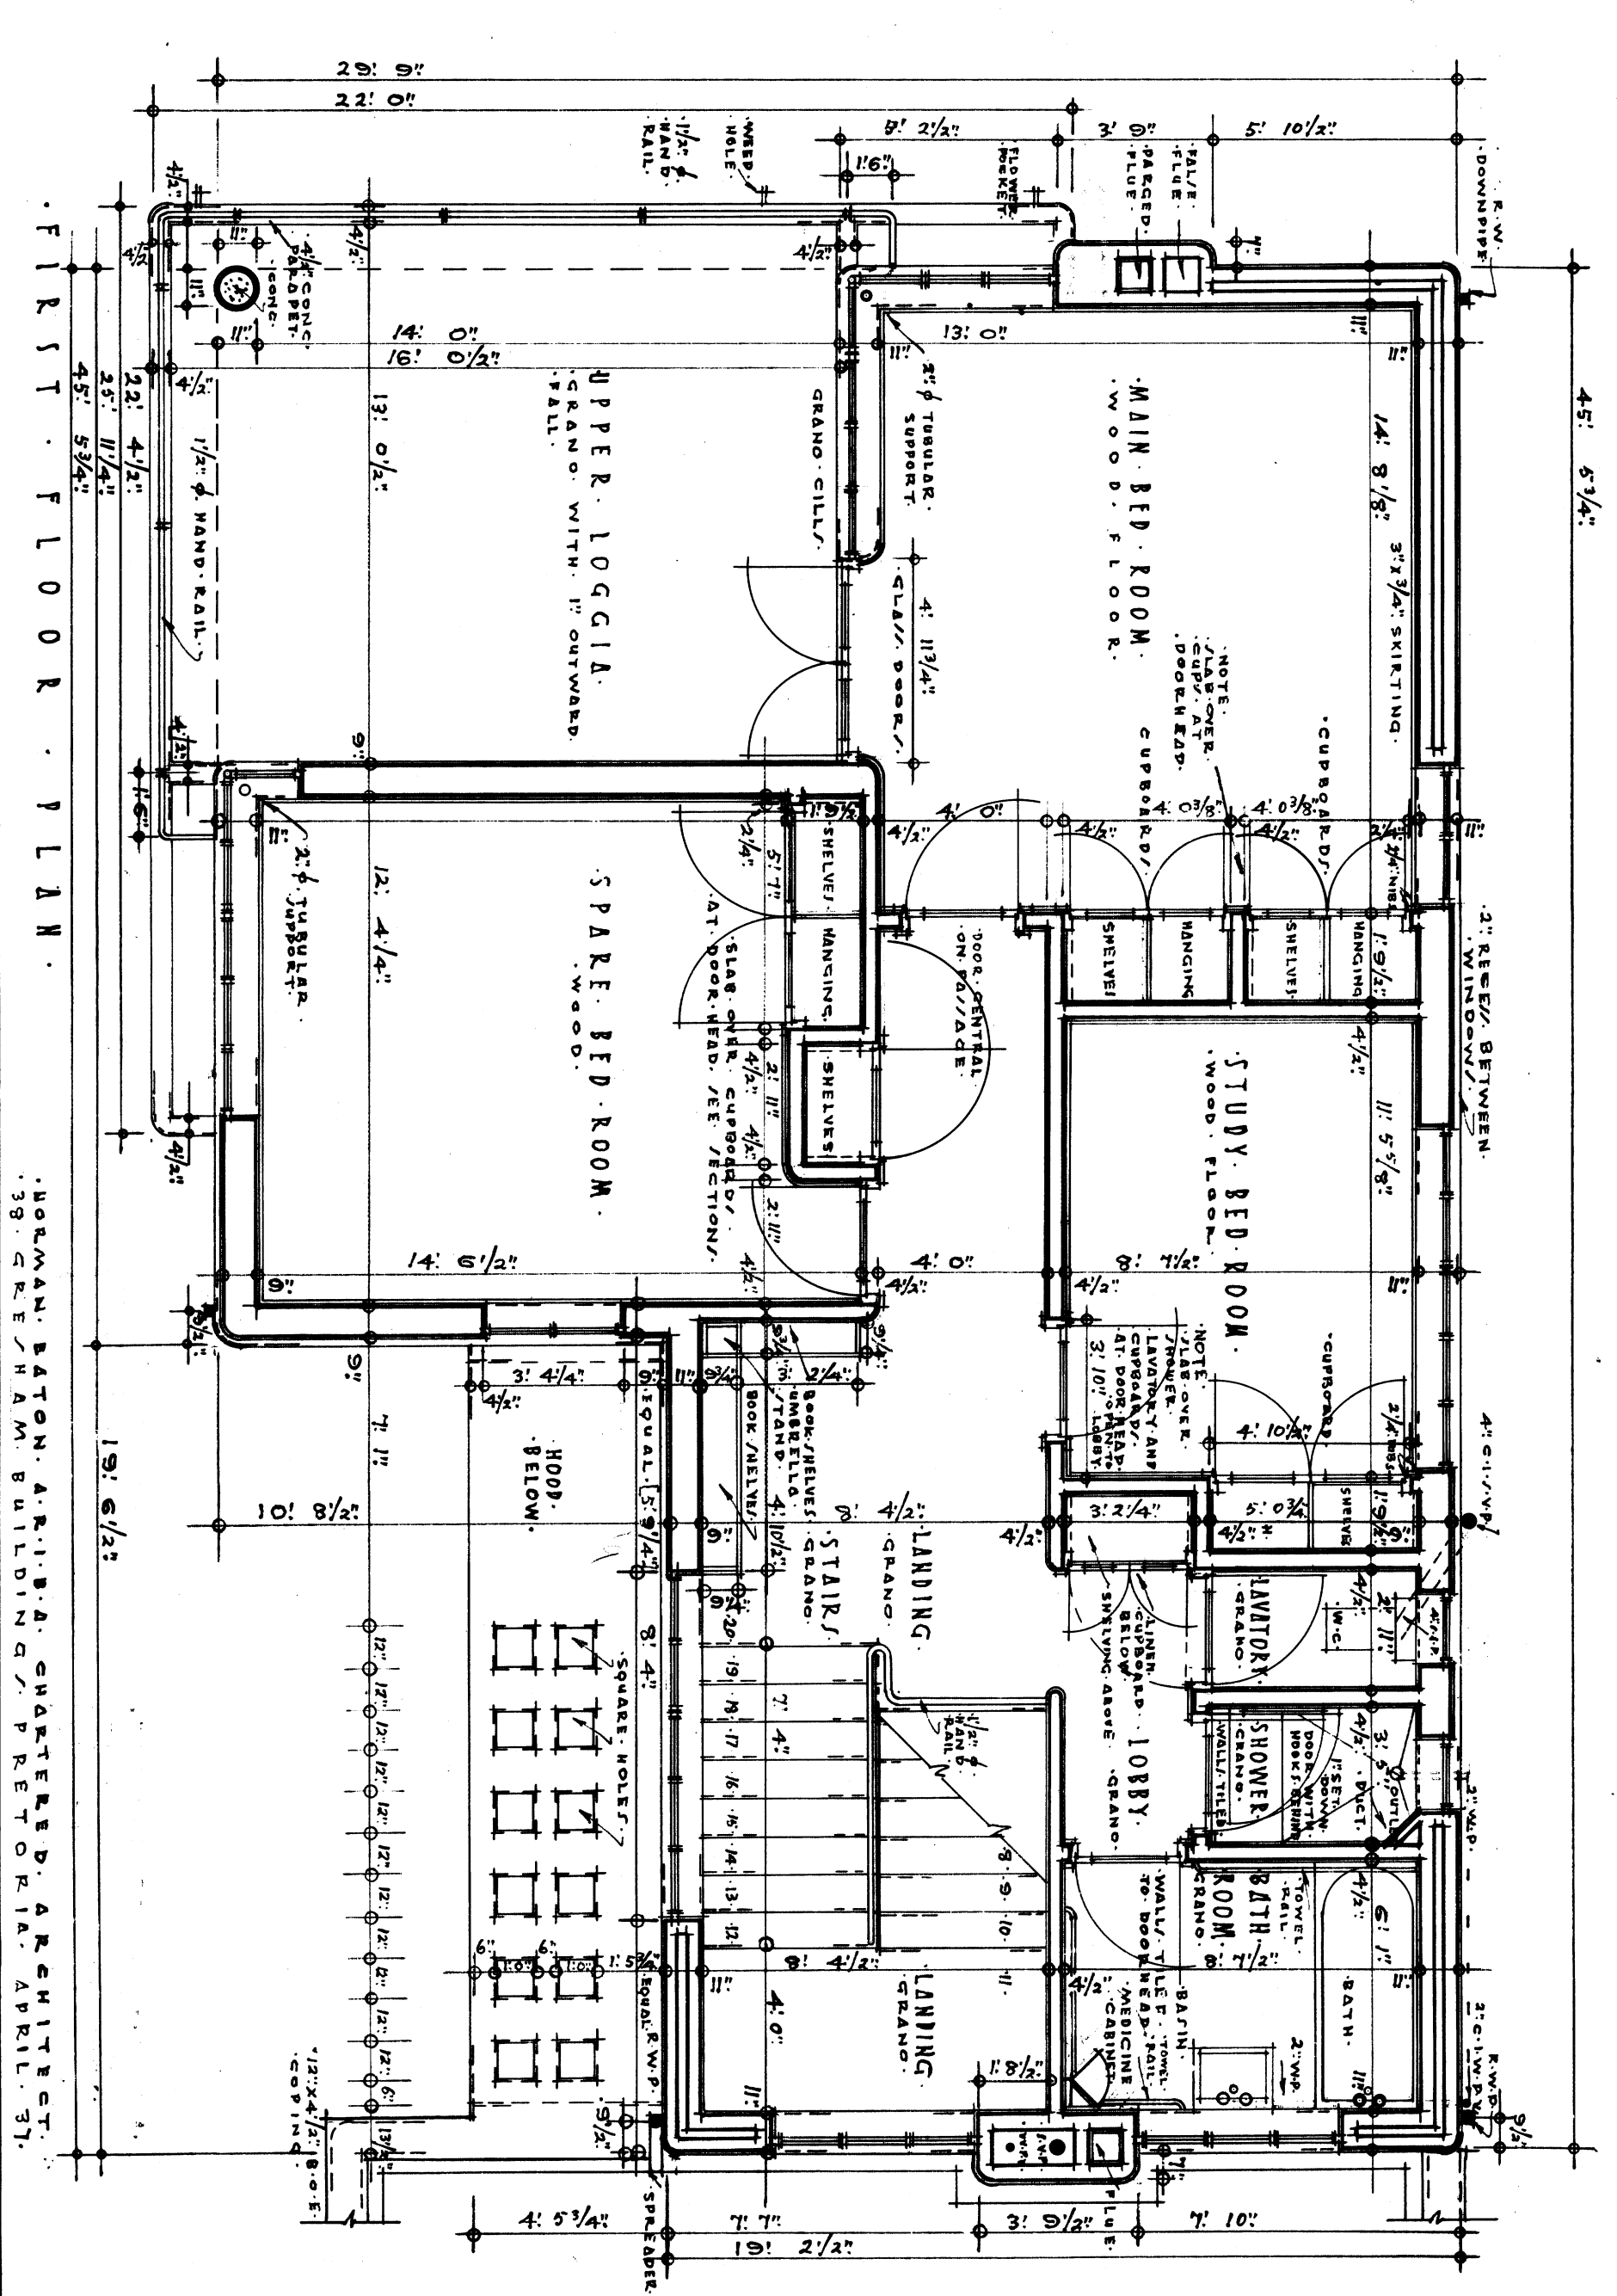

FIRST FLOOR PLAN.