


PROPOSED HOUSE ON ERF 384, BROOKLYN, PRETORIA, FOR R. A. RAWLINS, ESQ.

PLANNING NO. 6, 3901


SITE PLAN. SCALE: 40.0 TO 1"

ELEVATION N.S. SCALE: 40.0 TO 1"

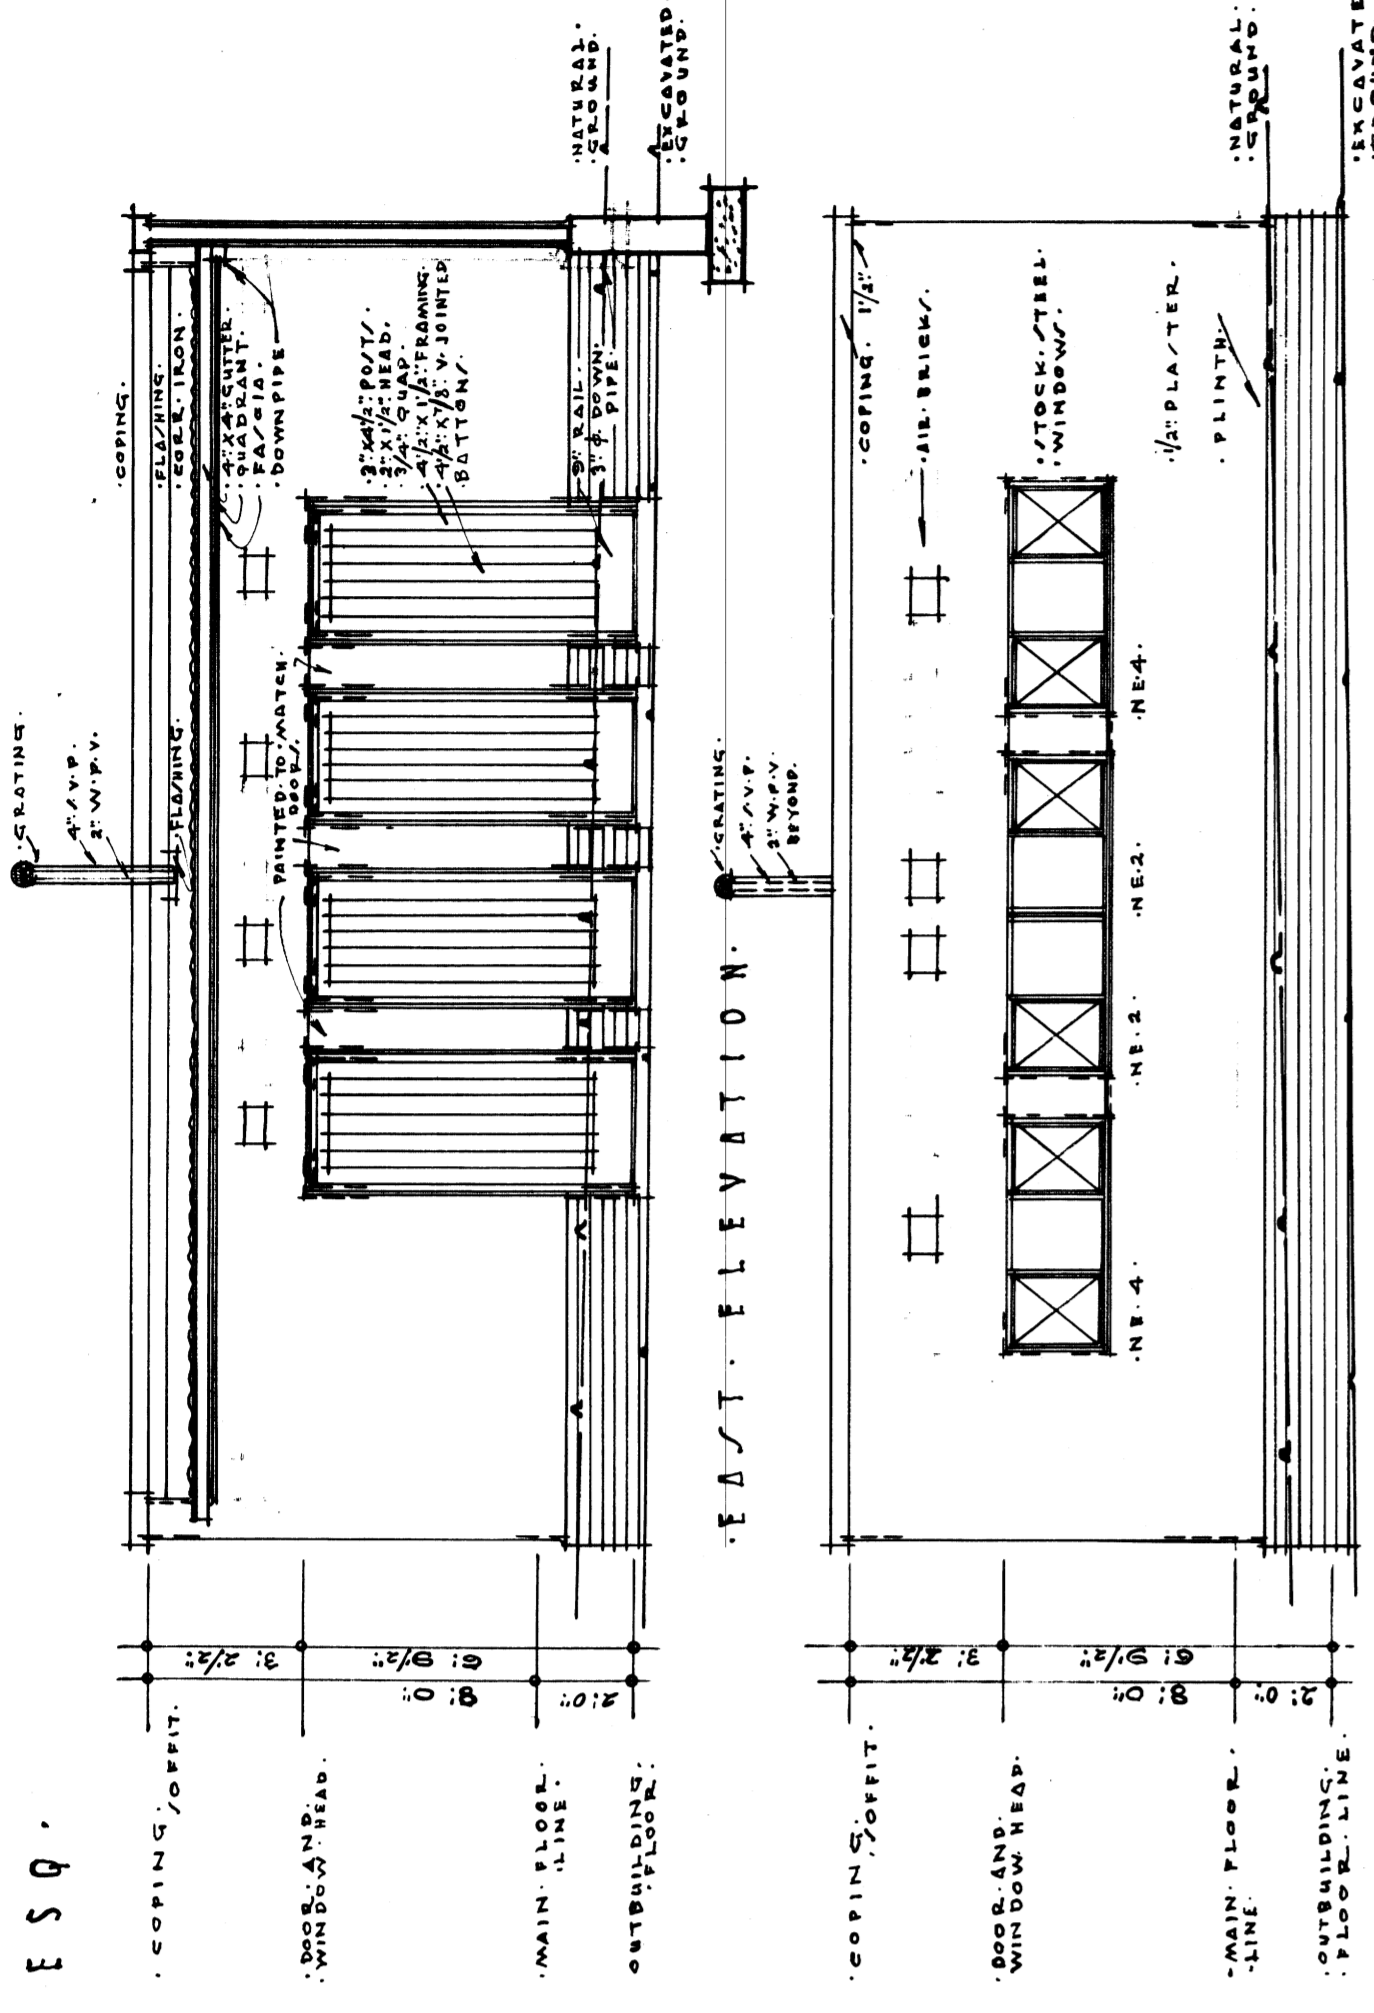


WEST ELEVATION - OUTBUILDINGS

SITE PLAN

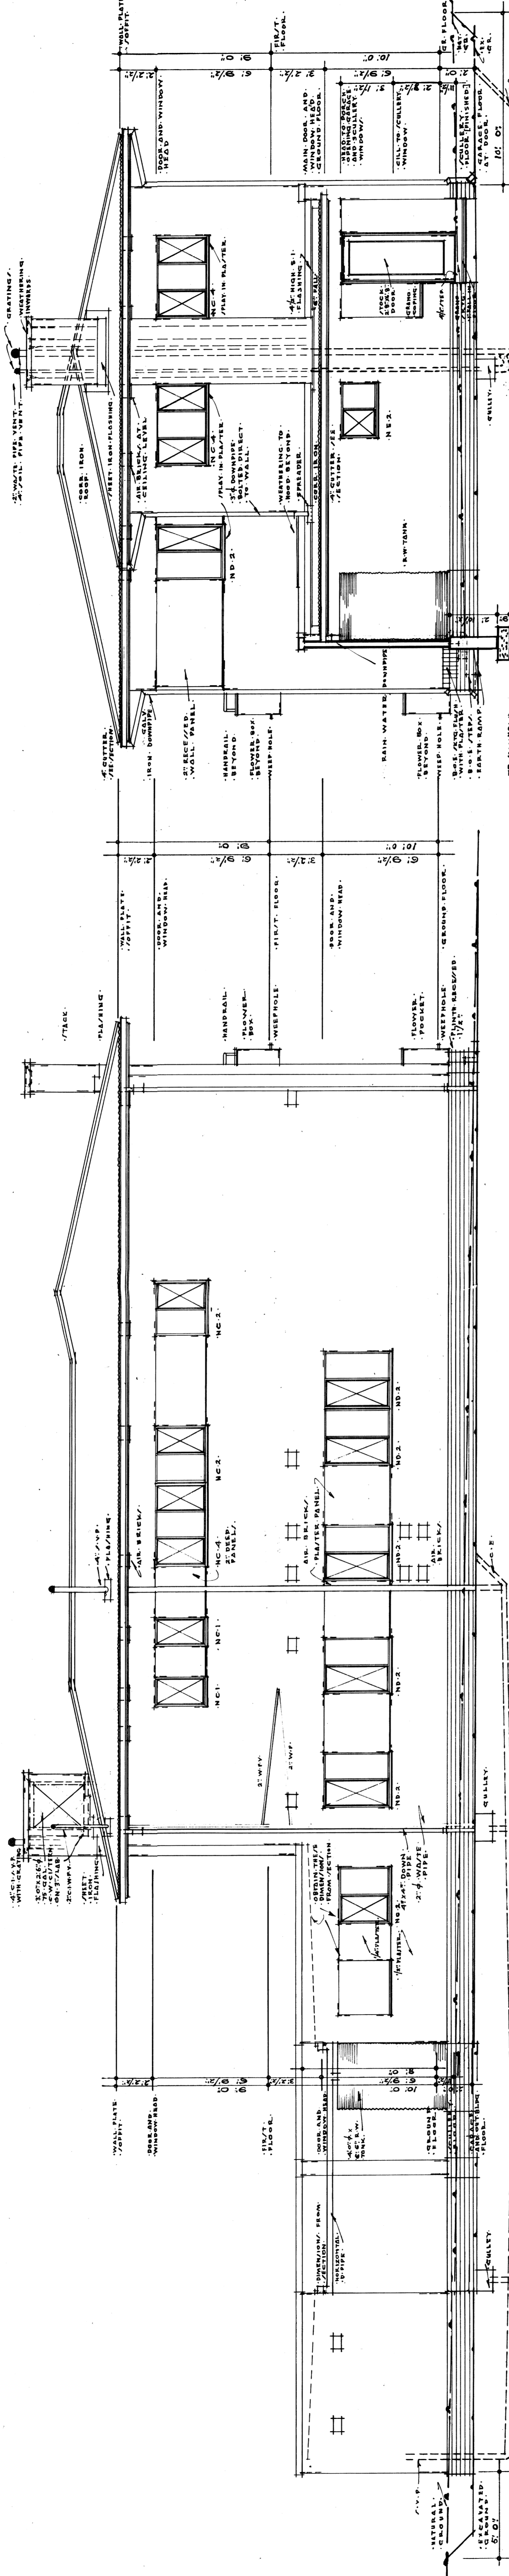

SOUTH ELEVATION

WEST ELEVATION - TAKEN THROUGH SCREEN WALL

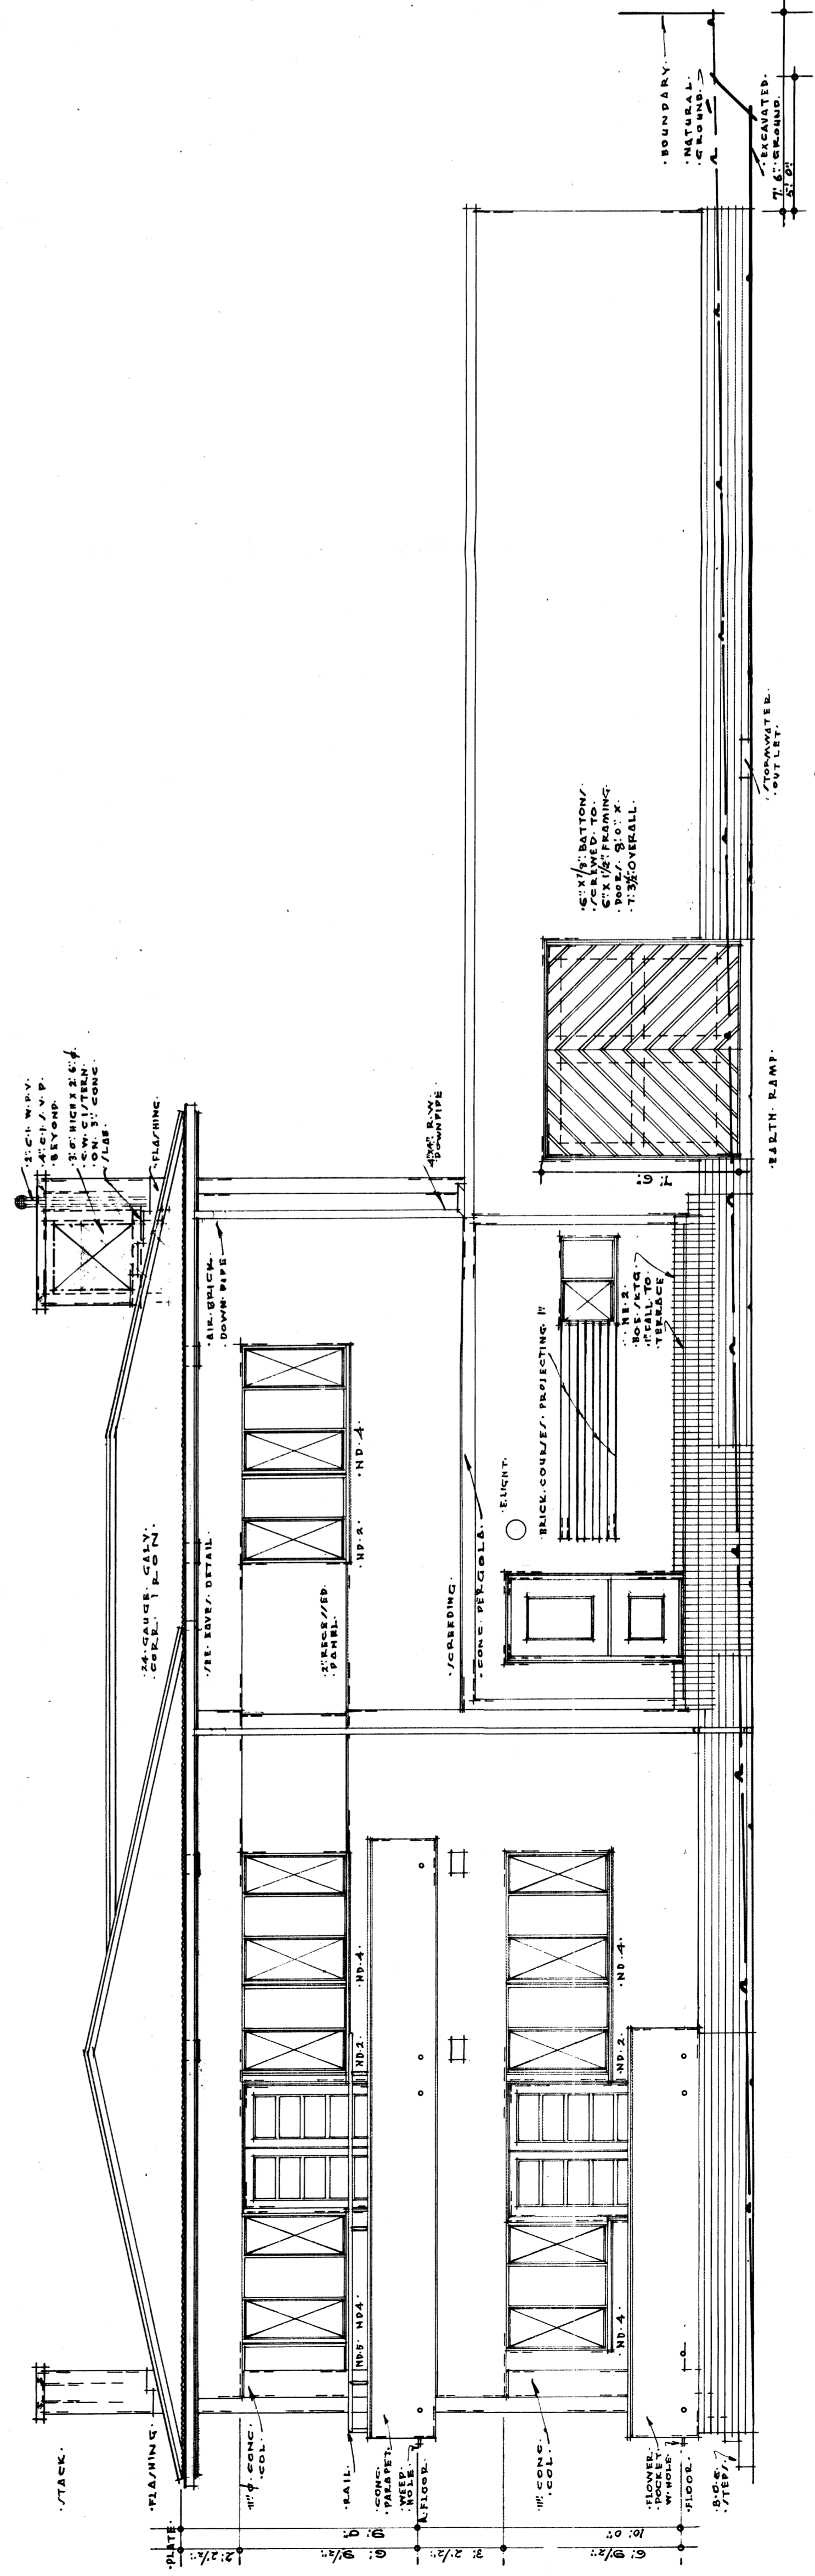

NORTH ELEVATION

EAST ELEVATION

EDWIN LITTON ARCHT. 1934  
384 BROOKLYN PRETORIA  
R. A. RAWLINS, ESQ.