



PROPOSED HOUSE FOR H. DE LOOR ESQ.  
TO BE BUILT ON MUCKLEBURG RIDGE  
SUNNYSIDE - PRETORIA.

1/8" SCALE SKETCH PLAN.

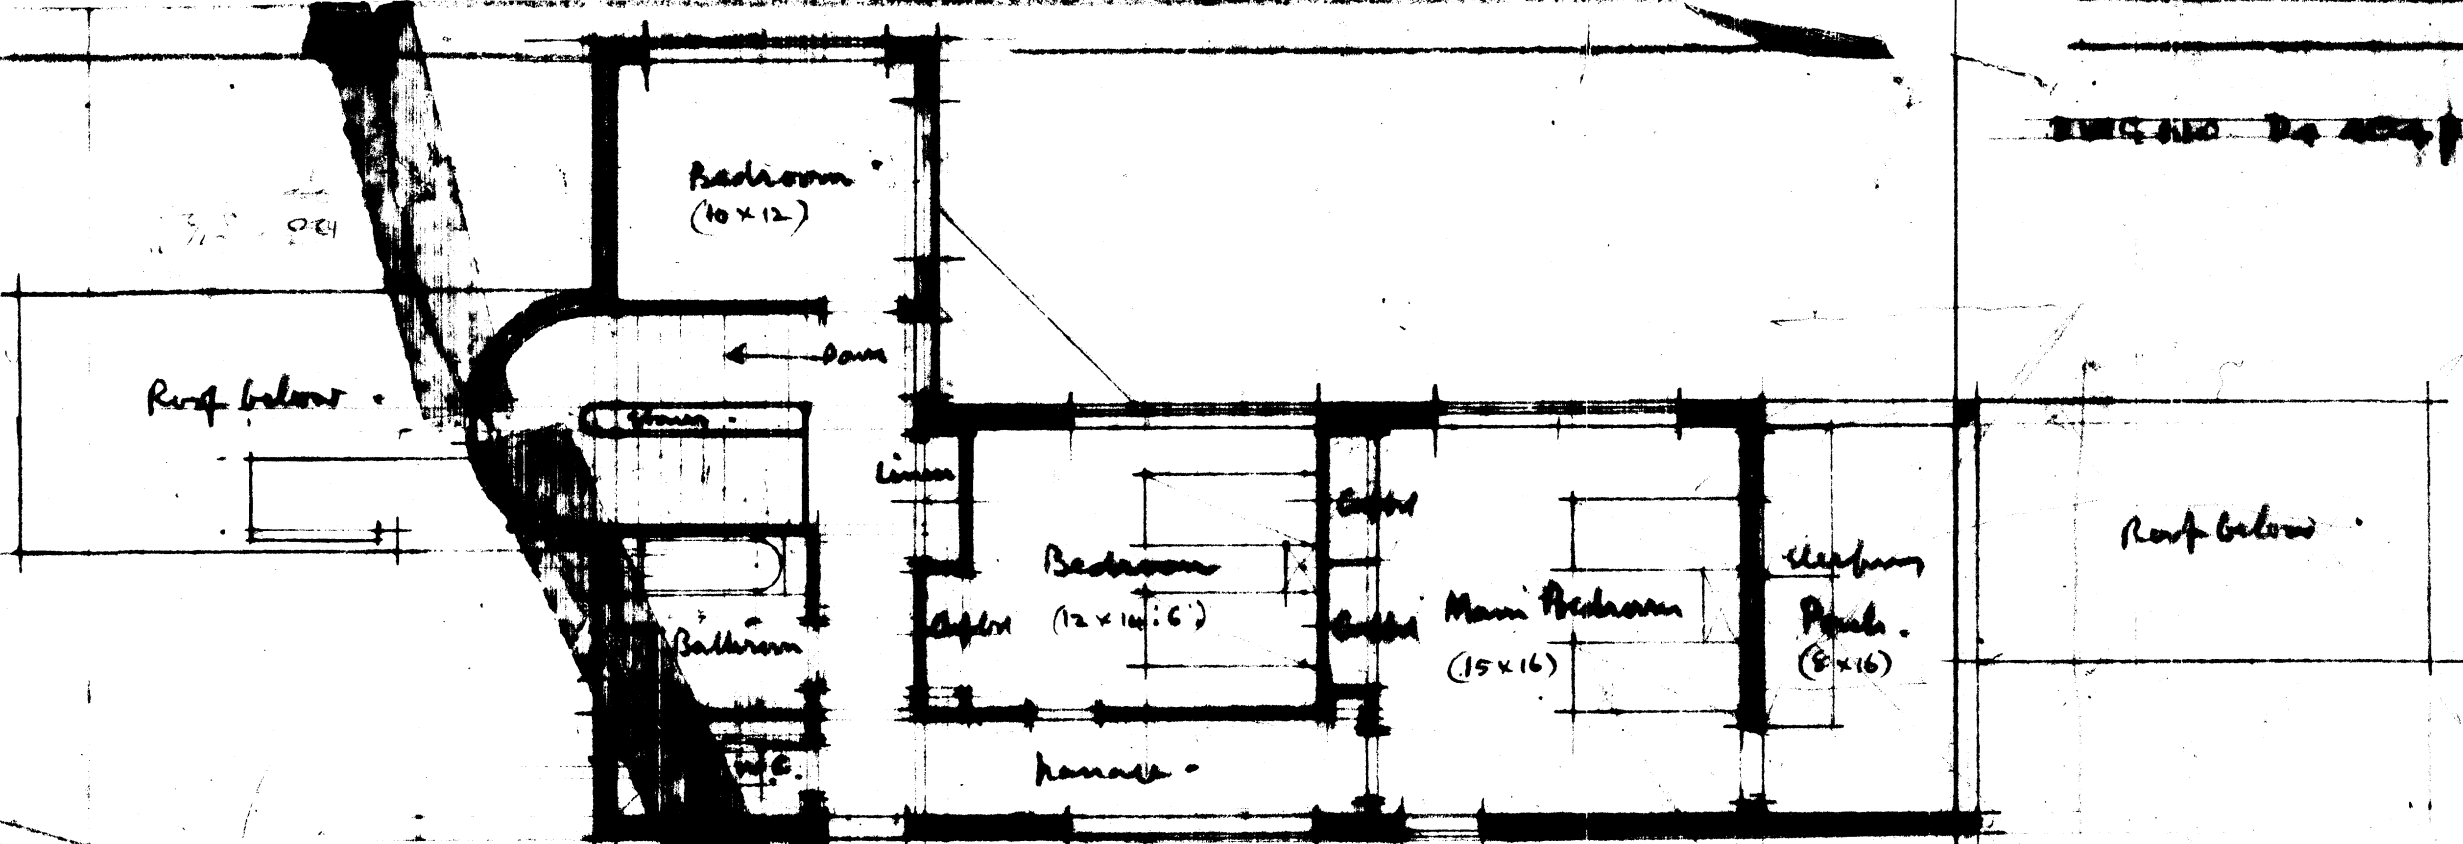

FIRST FLOOR PLAN.

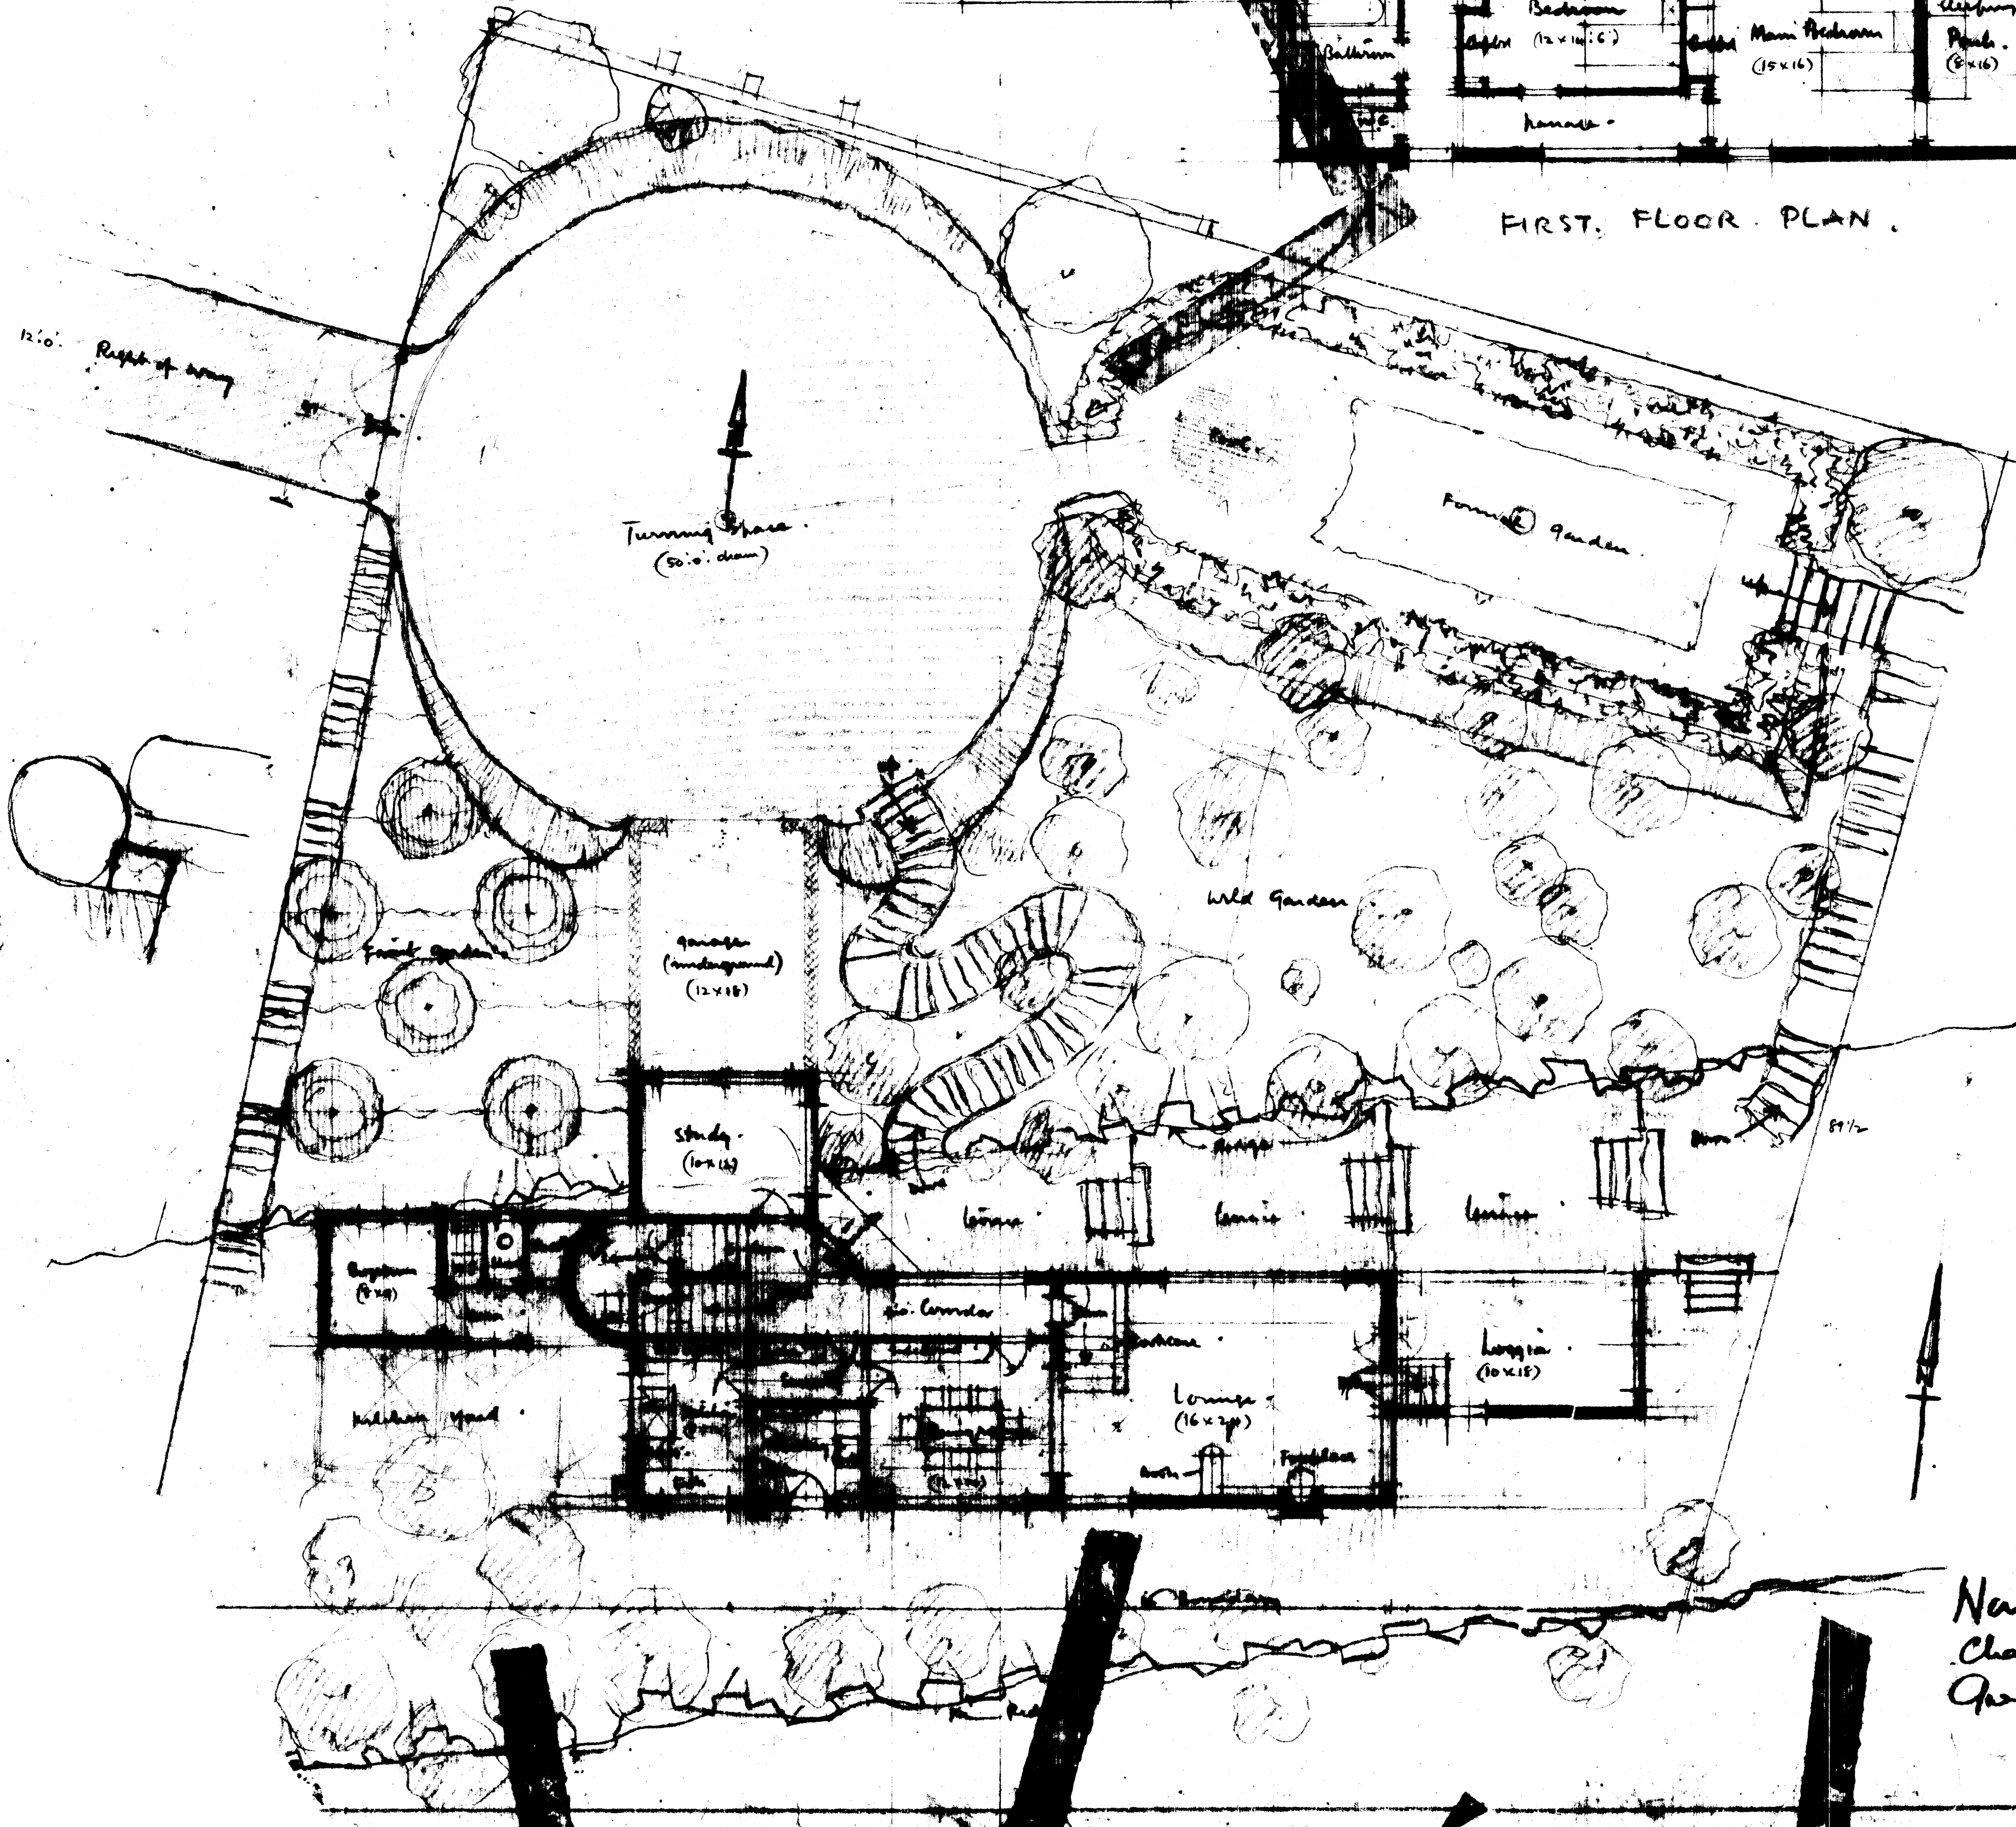

Nanna Estlin ARIBA.  
Chartered Architect  
Gardiner Buildings  
Pretoria