




WINDOW UNIT 'B'
 NB 6 REQUIRED TO STUDY
 CORNER WINDOWS TO HAVE
 EXTRA LONG CILLS TO FIT
 AROUND CORNERS.

ELEVATION STUDY WEST WALL

ELEVATION STUDY NORTH WALL

ELEVATION DOOR IN EAST WALL

WINDOW UNIT 'C'
 NB 2 REQUIRED TO
 MAIN BEDROOM

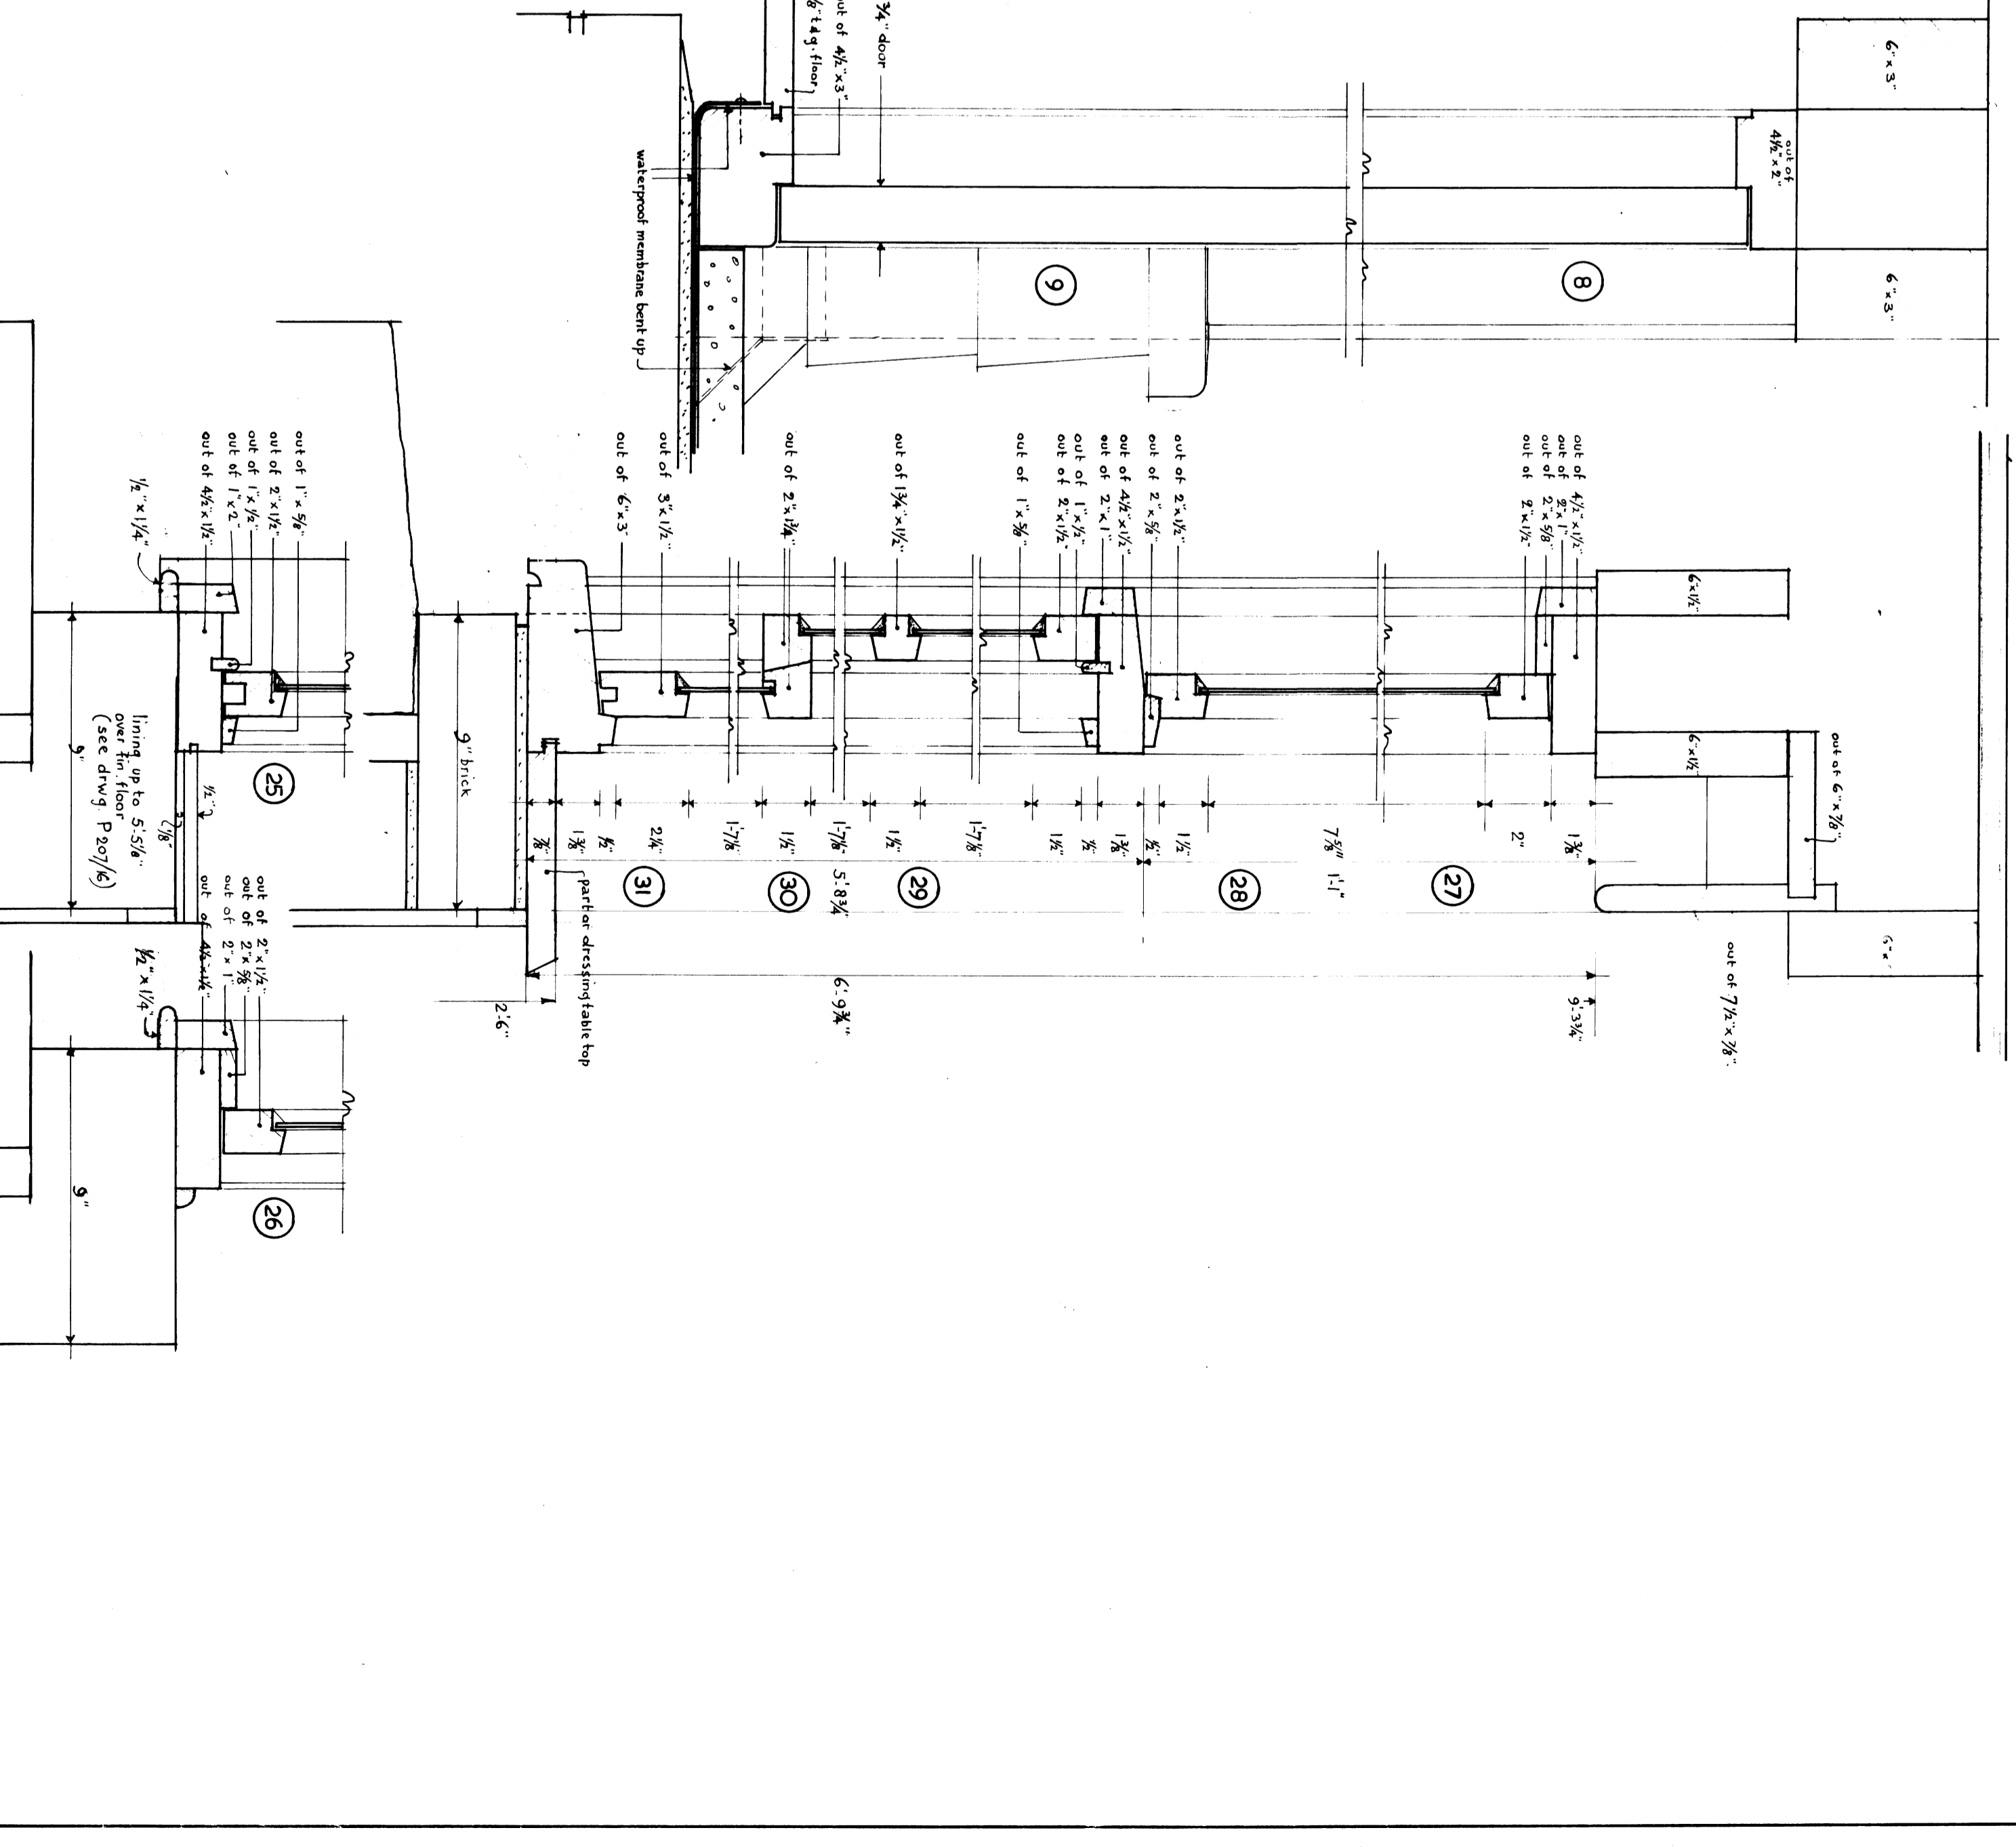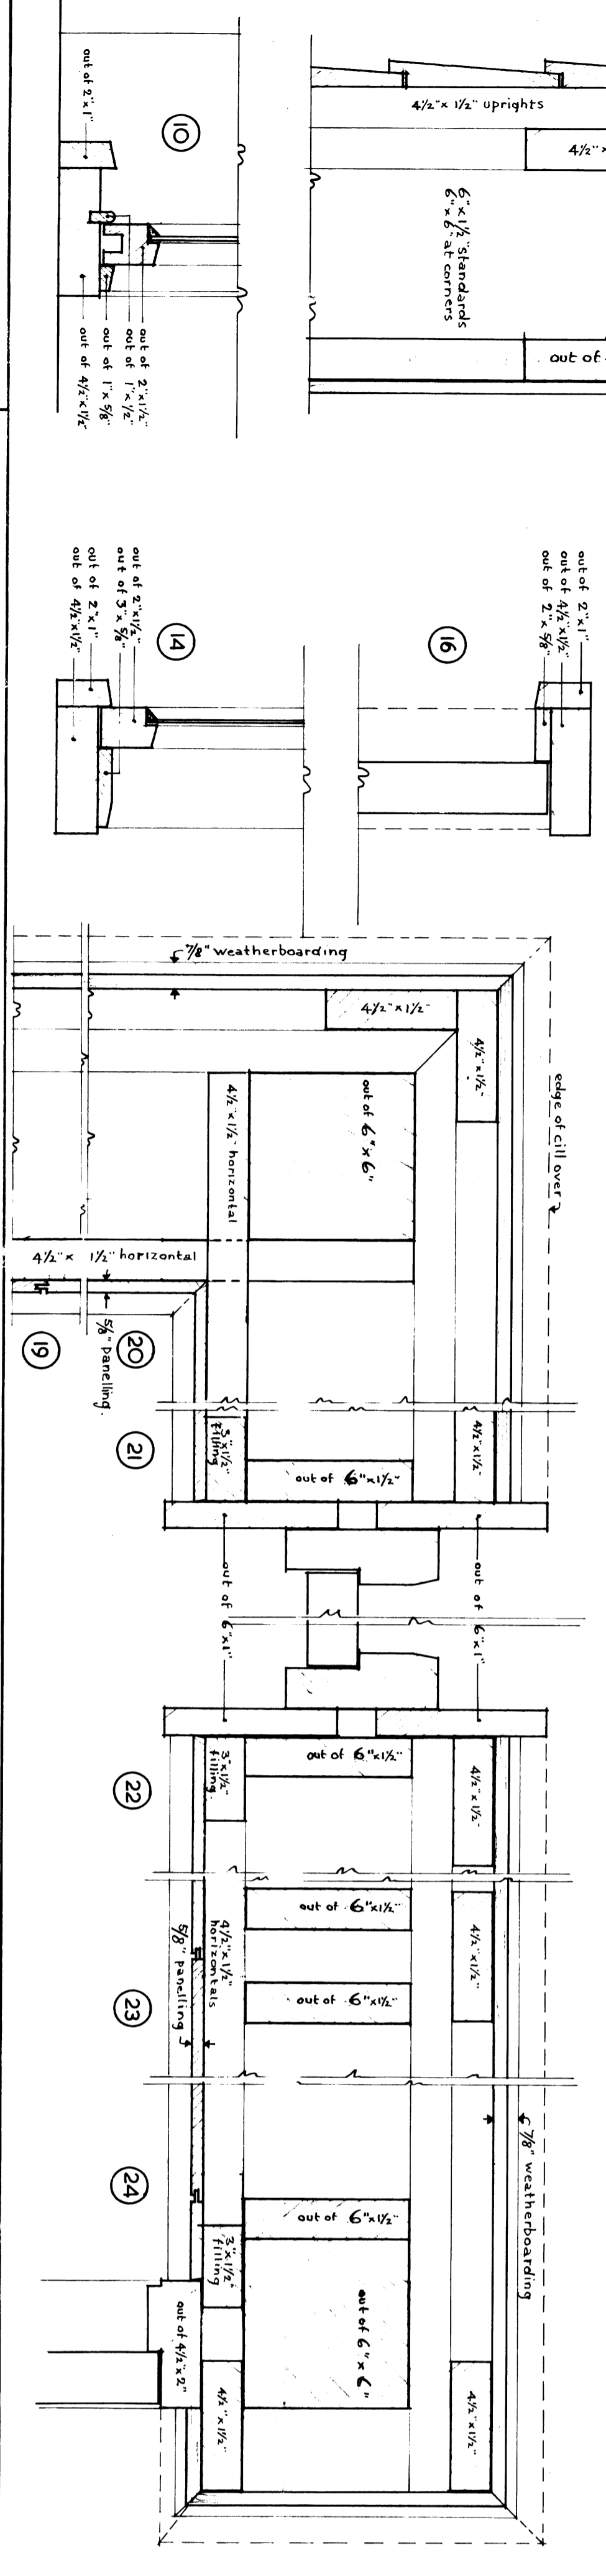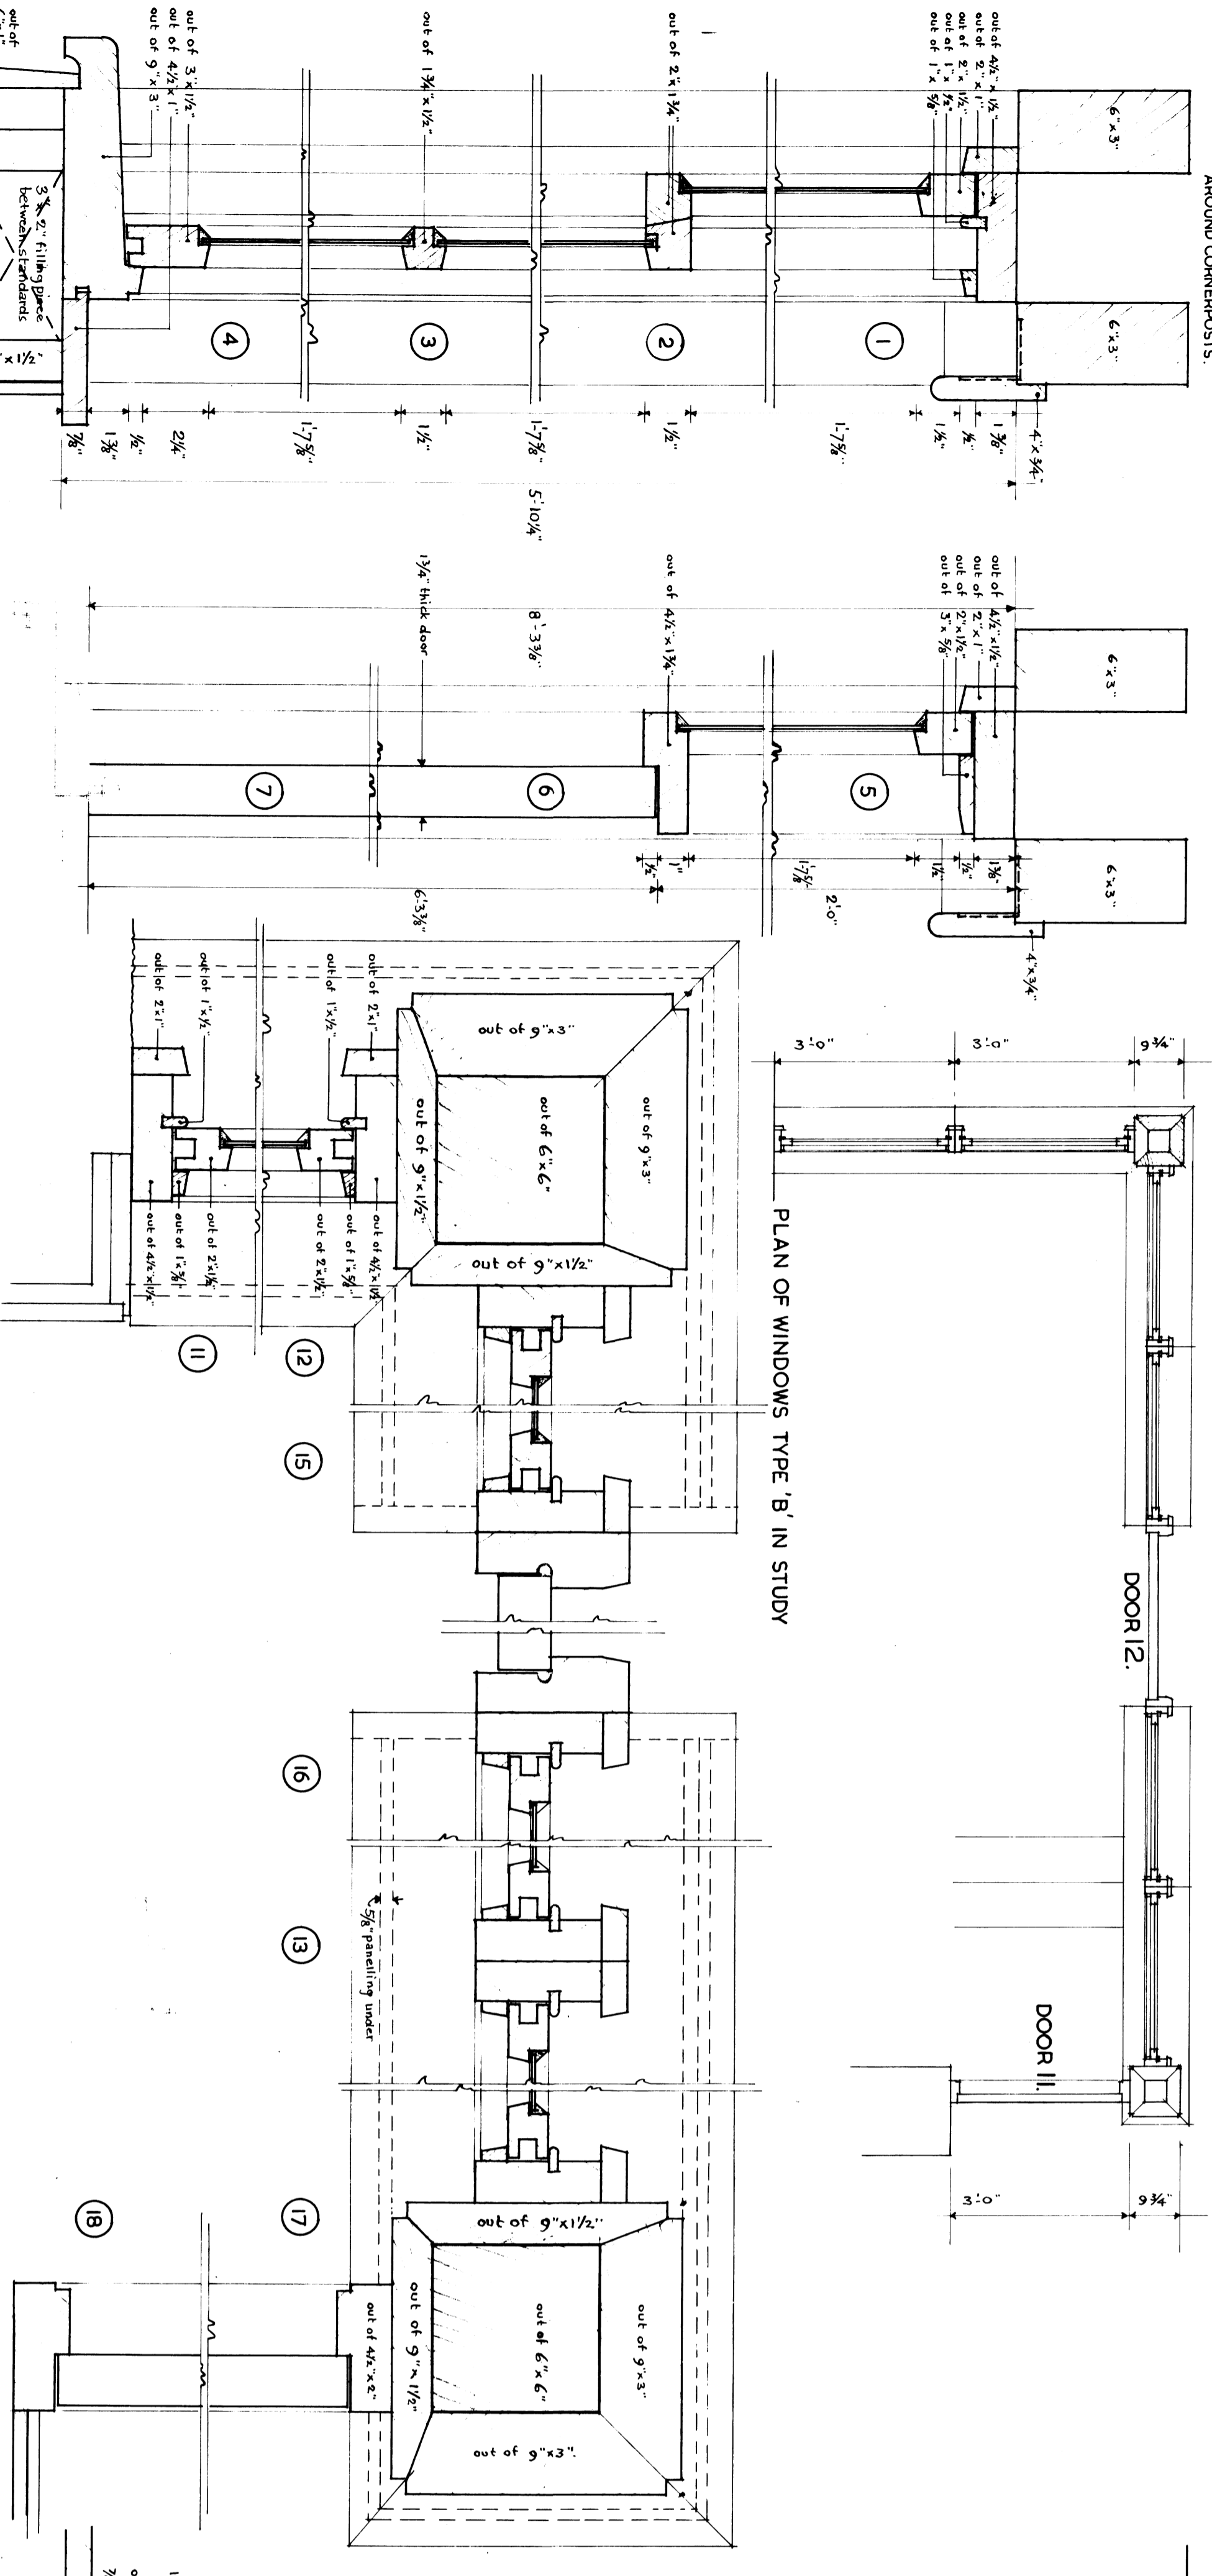

NORMAN EATON ARIBA, M.A.
 CHARTERED ARCHITECT
 VETRA HOUSE PRETORIA

NEW COUNTRY HOUSE TO BE BUILT ON PORTION 36 OF THE FARM HARTEBESTPOORT 304 NEAR PRETORIA FOR MR NORMAN GREENWOOD

REVISIONS

WINDOWS TYPE 'B', 'C' &
 DOORS TYPE 'II' & 'I2'

SCALE: 1/2"=1'-0" & 1/4"=1'-0"
 DATE: 4-5-1950
 DRWG: P 207/13