


NEW COUNTRY HOUSE TO BE BUILT ON PTN. 36 OF THE FARM HARTEBESKORPERS NR. PRETORIA FOR MR. NORMAN GREENWOOD

Point	Surveyed	5-11-49
Point	Level	Level
1	3.75	21 9.52
2	3.64	22 9.85
3	3.65	23 9.97
4	3.50	24 10.32
5	3.40	25 7.33
6	3.88	26 4.19
7	4.88	27 4.26
8	5.36	28 4.32
9	4.90	29 2.81
10	5.55	30 2.72
11	5.36	31 2.71
11A	5.13	32 2.71
12	5.53	33 3.40
13	5.64	34 4.31
14	5.79	35 5.75
15	6.40	36 4.77
16	6.52	37 4.73
17	7.30	38 3.53
18	7.33	39 2.80
19	7.43	40 1.58
20	7.76	41 3.00

NOTE: MARKED THUS (3) ON DRAWING REFER TO PEGS ON SITE MARKED WITH CORRESPONDING NUMBERS IN GREEN INK INDICATING EXTENT OF EXCAVATION AND DO NOT REFER TO LEVELS. POINTS MARKED THUS : 23 ON DRAWING REFER TO PEGS ON SITE MARKED WITH CORRESPONDING NUMBERS IN PENCIL AND INDICATE POSITIONS OF LEVELS TAKEN AS SHOWN IN ADJACENT TABLE.

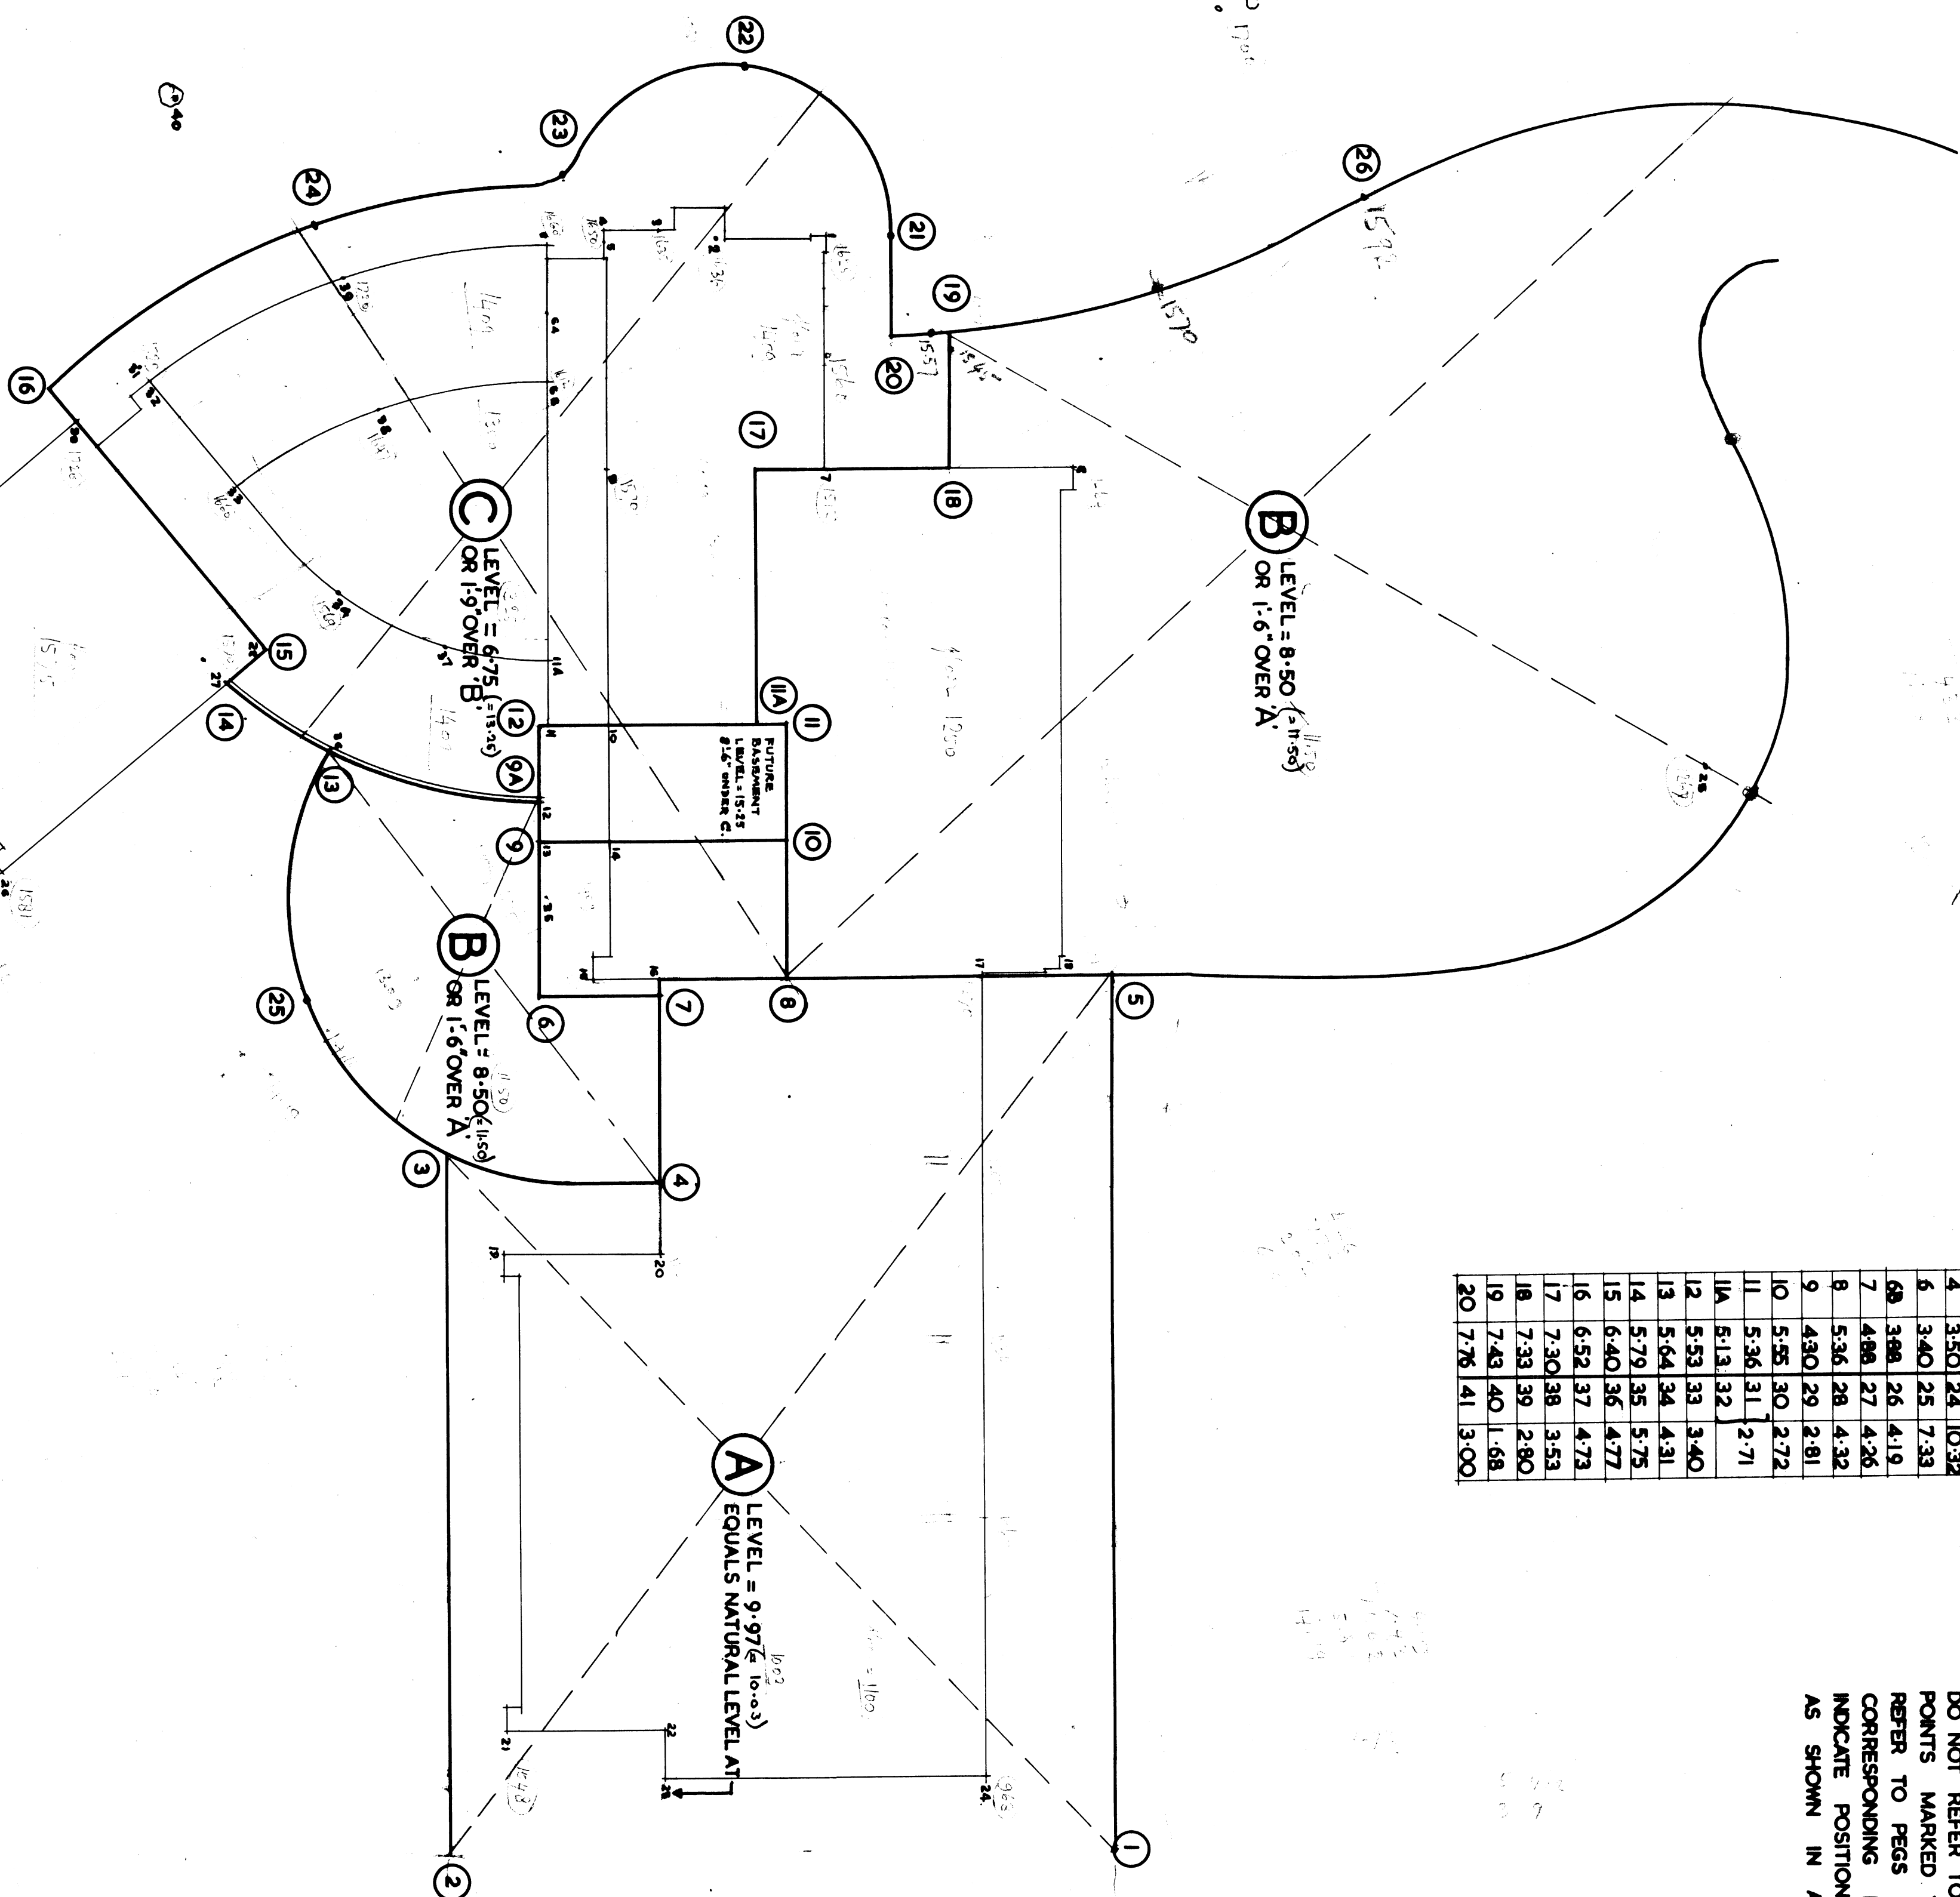

REVISIONS:

LEVELS

SCALE : 1" = 8'-0"
 DATE : 16.1.50
 DRWG : P 217