



FIRST FLOOR
SCALE 1:200






LOWER BASEMENT LEVEL
SCALE 1:200

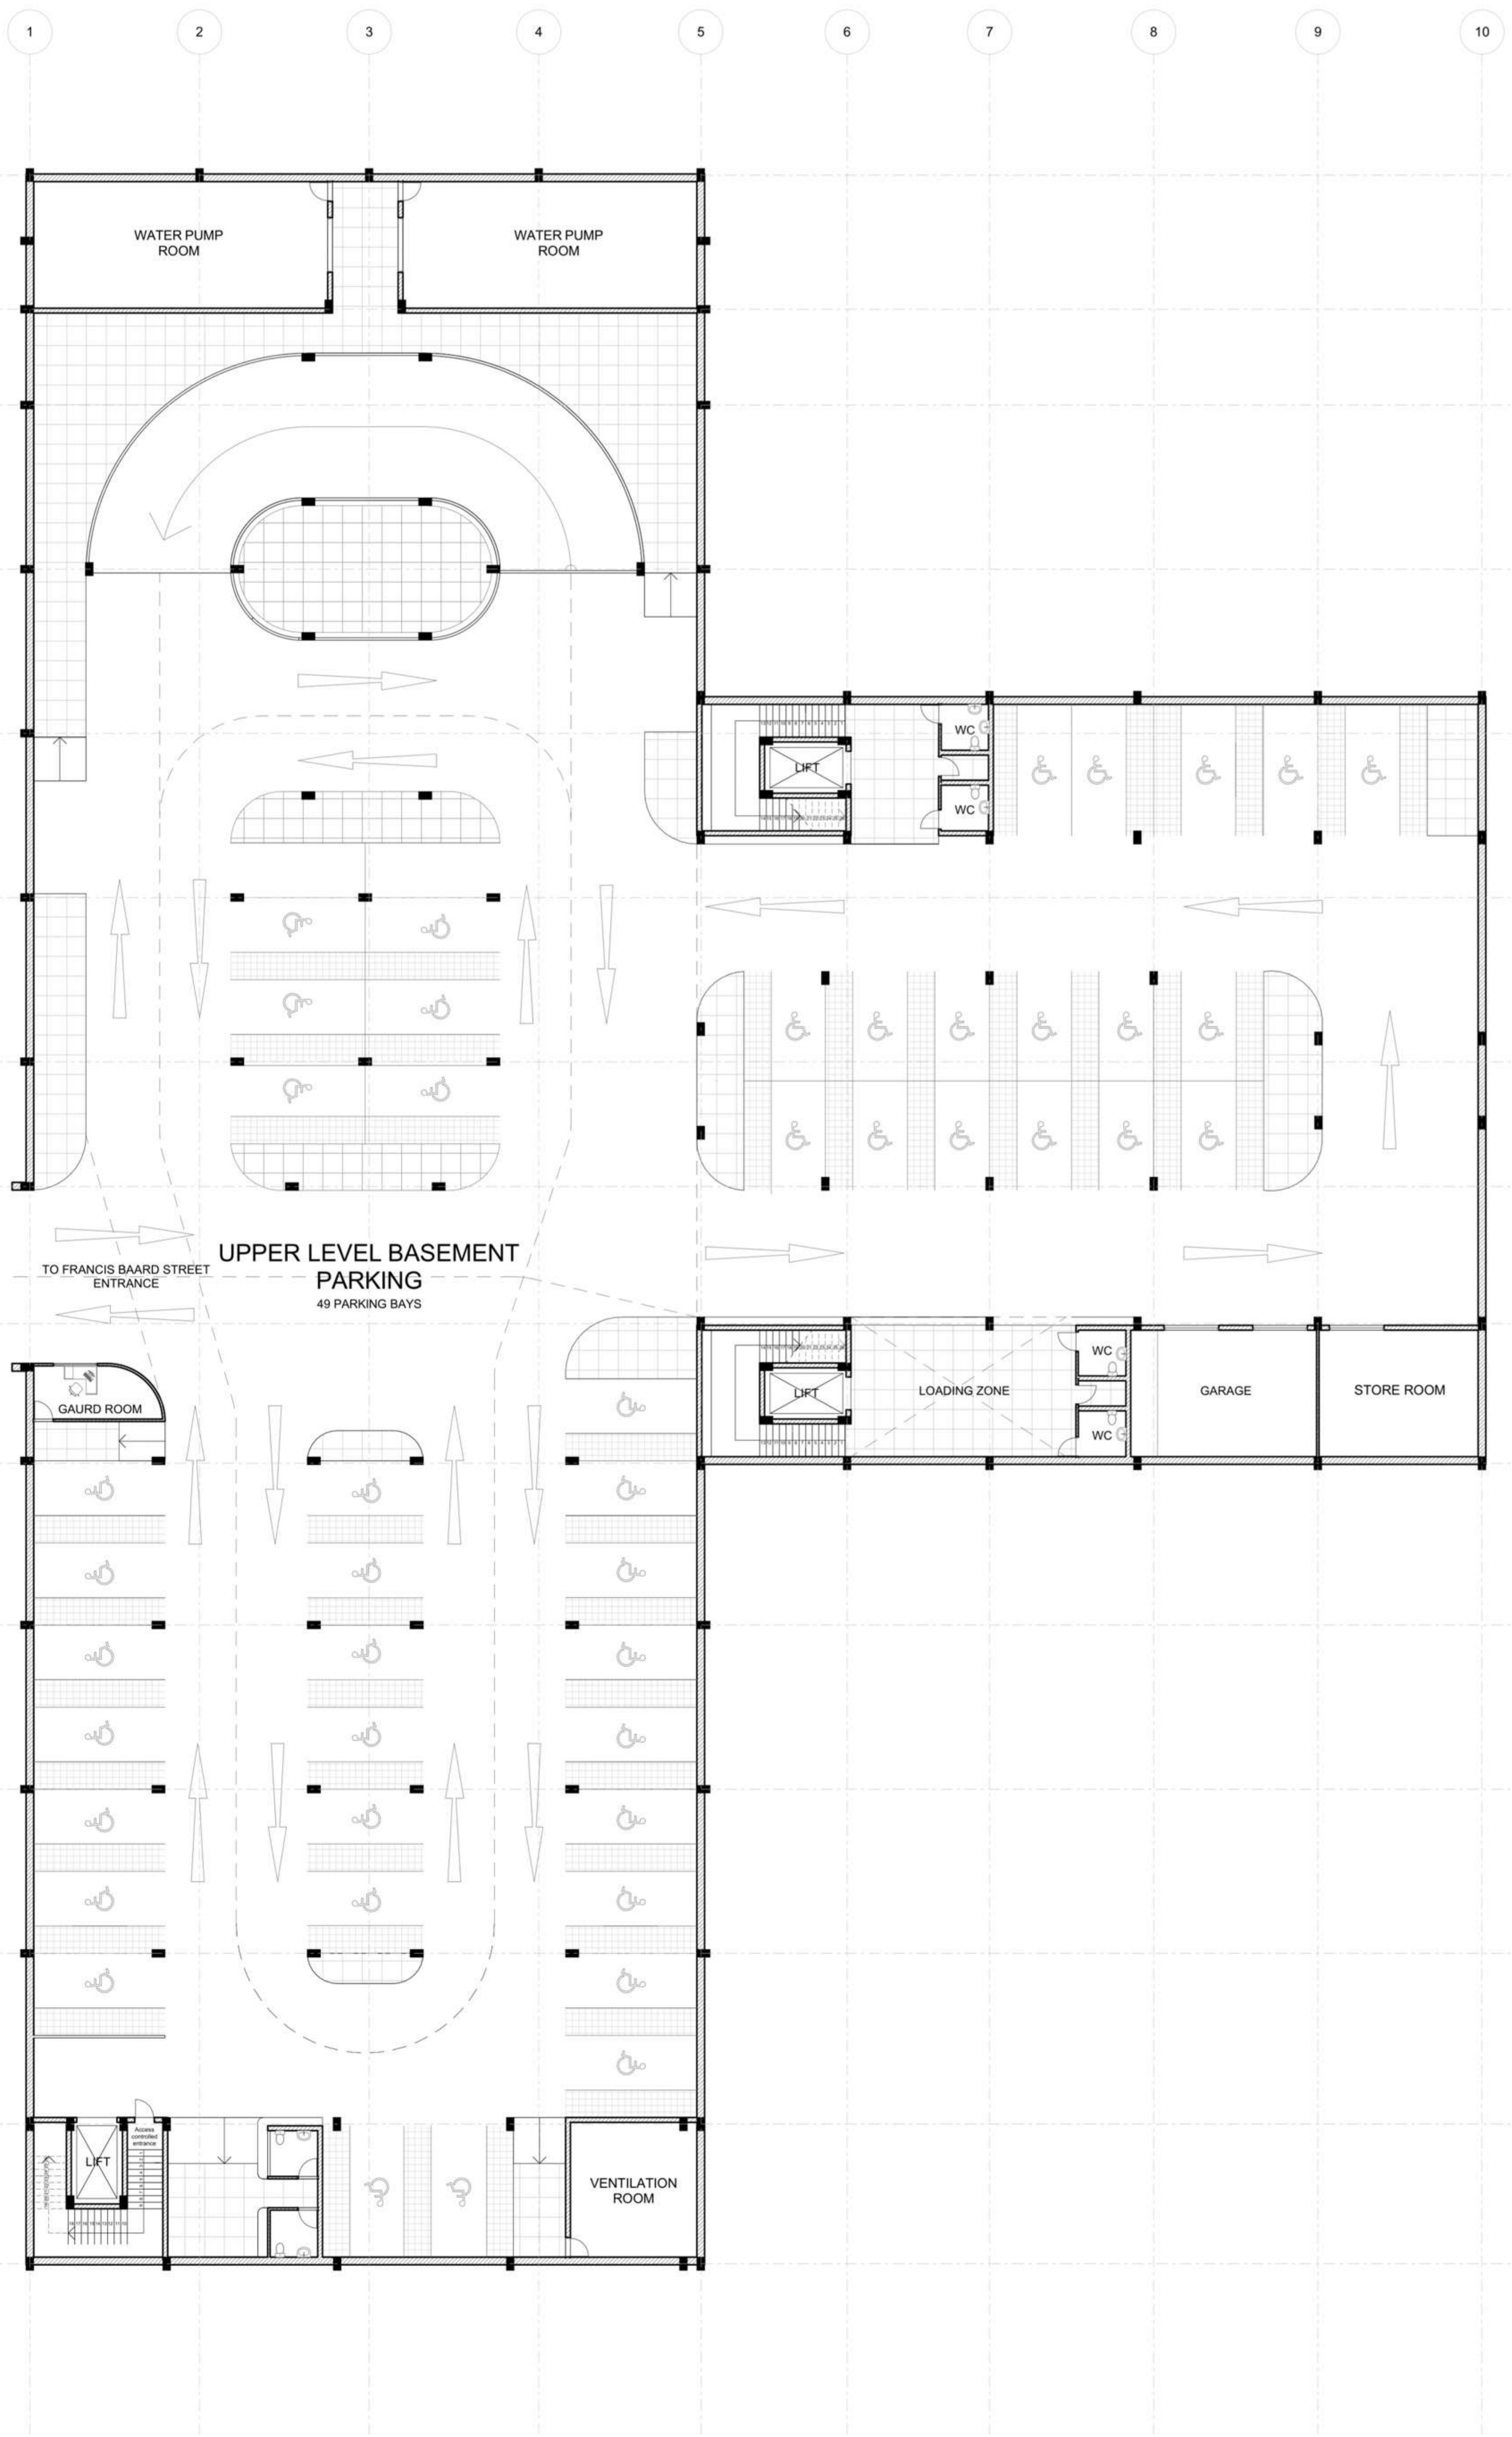

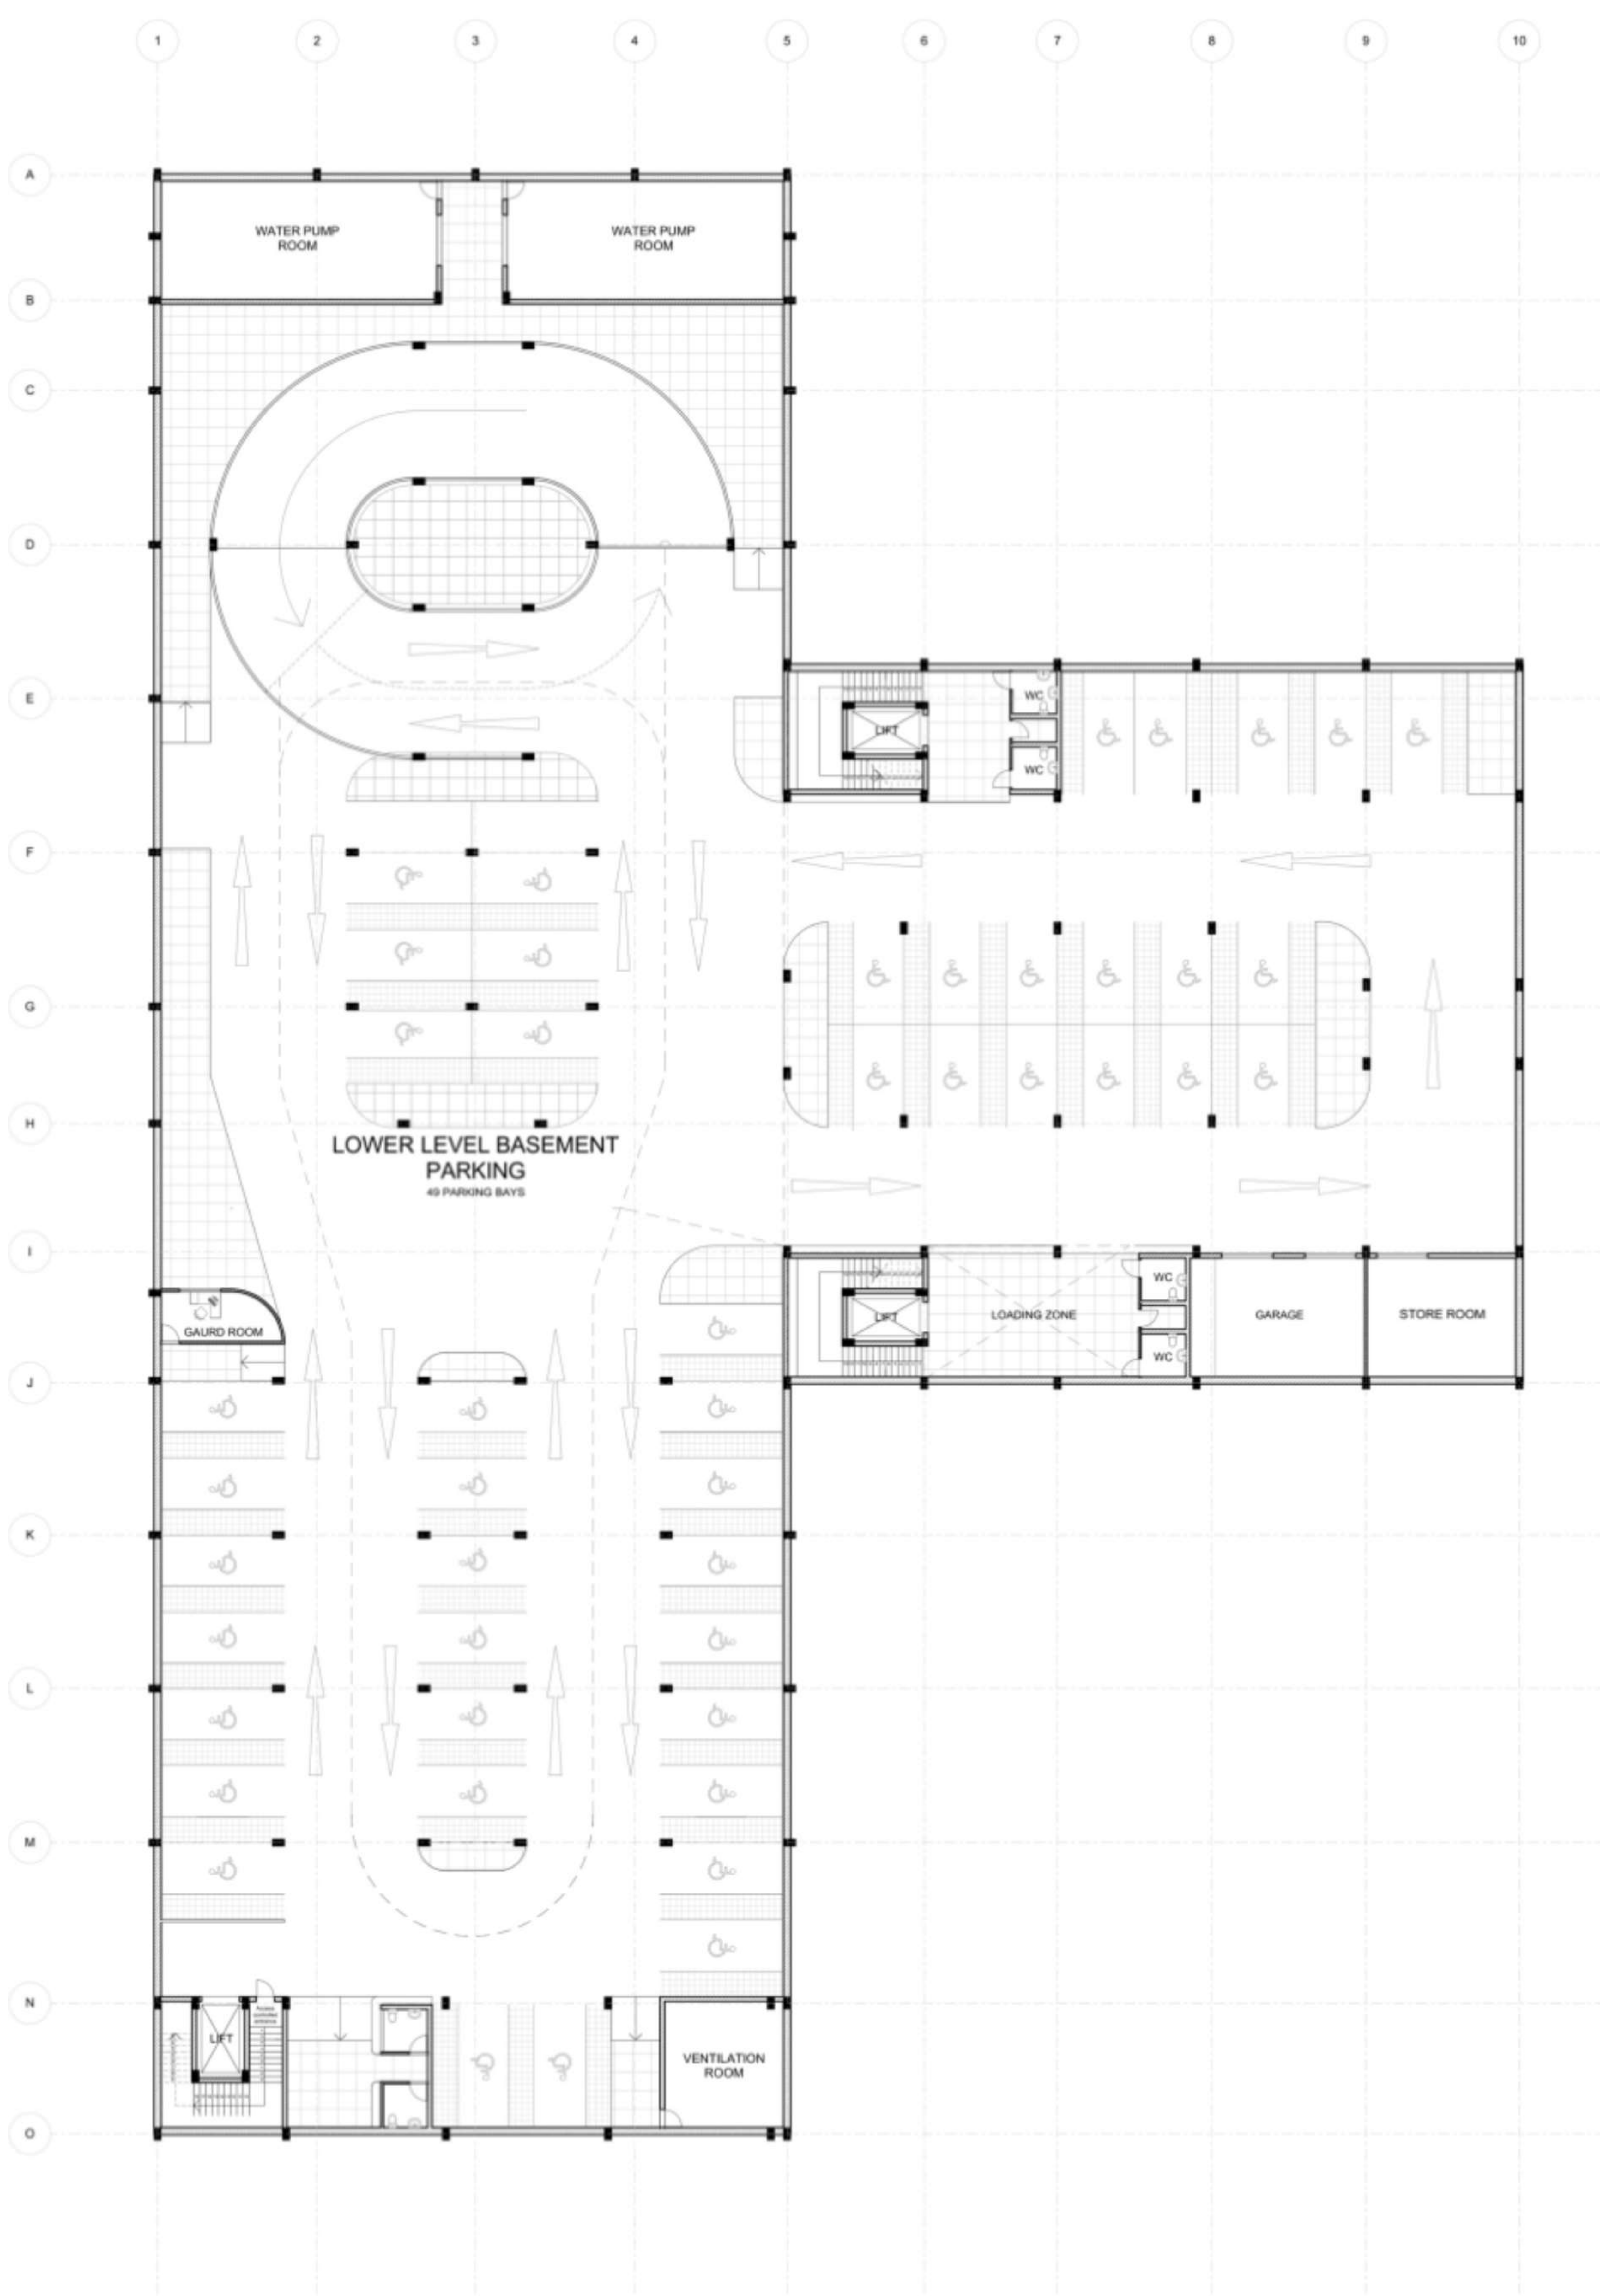


UPPER BASEMENT LEVEL
 SCALE 1:200
 0 10m

O N M L K J I H G F E D C B A

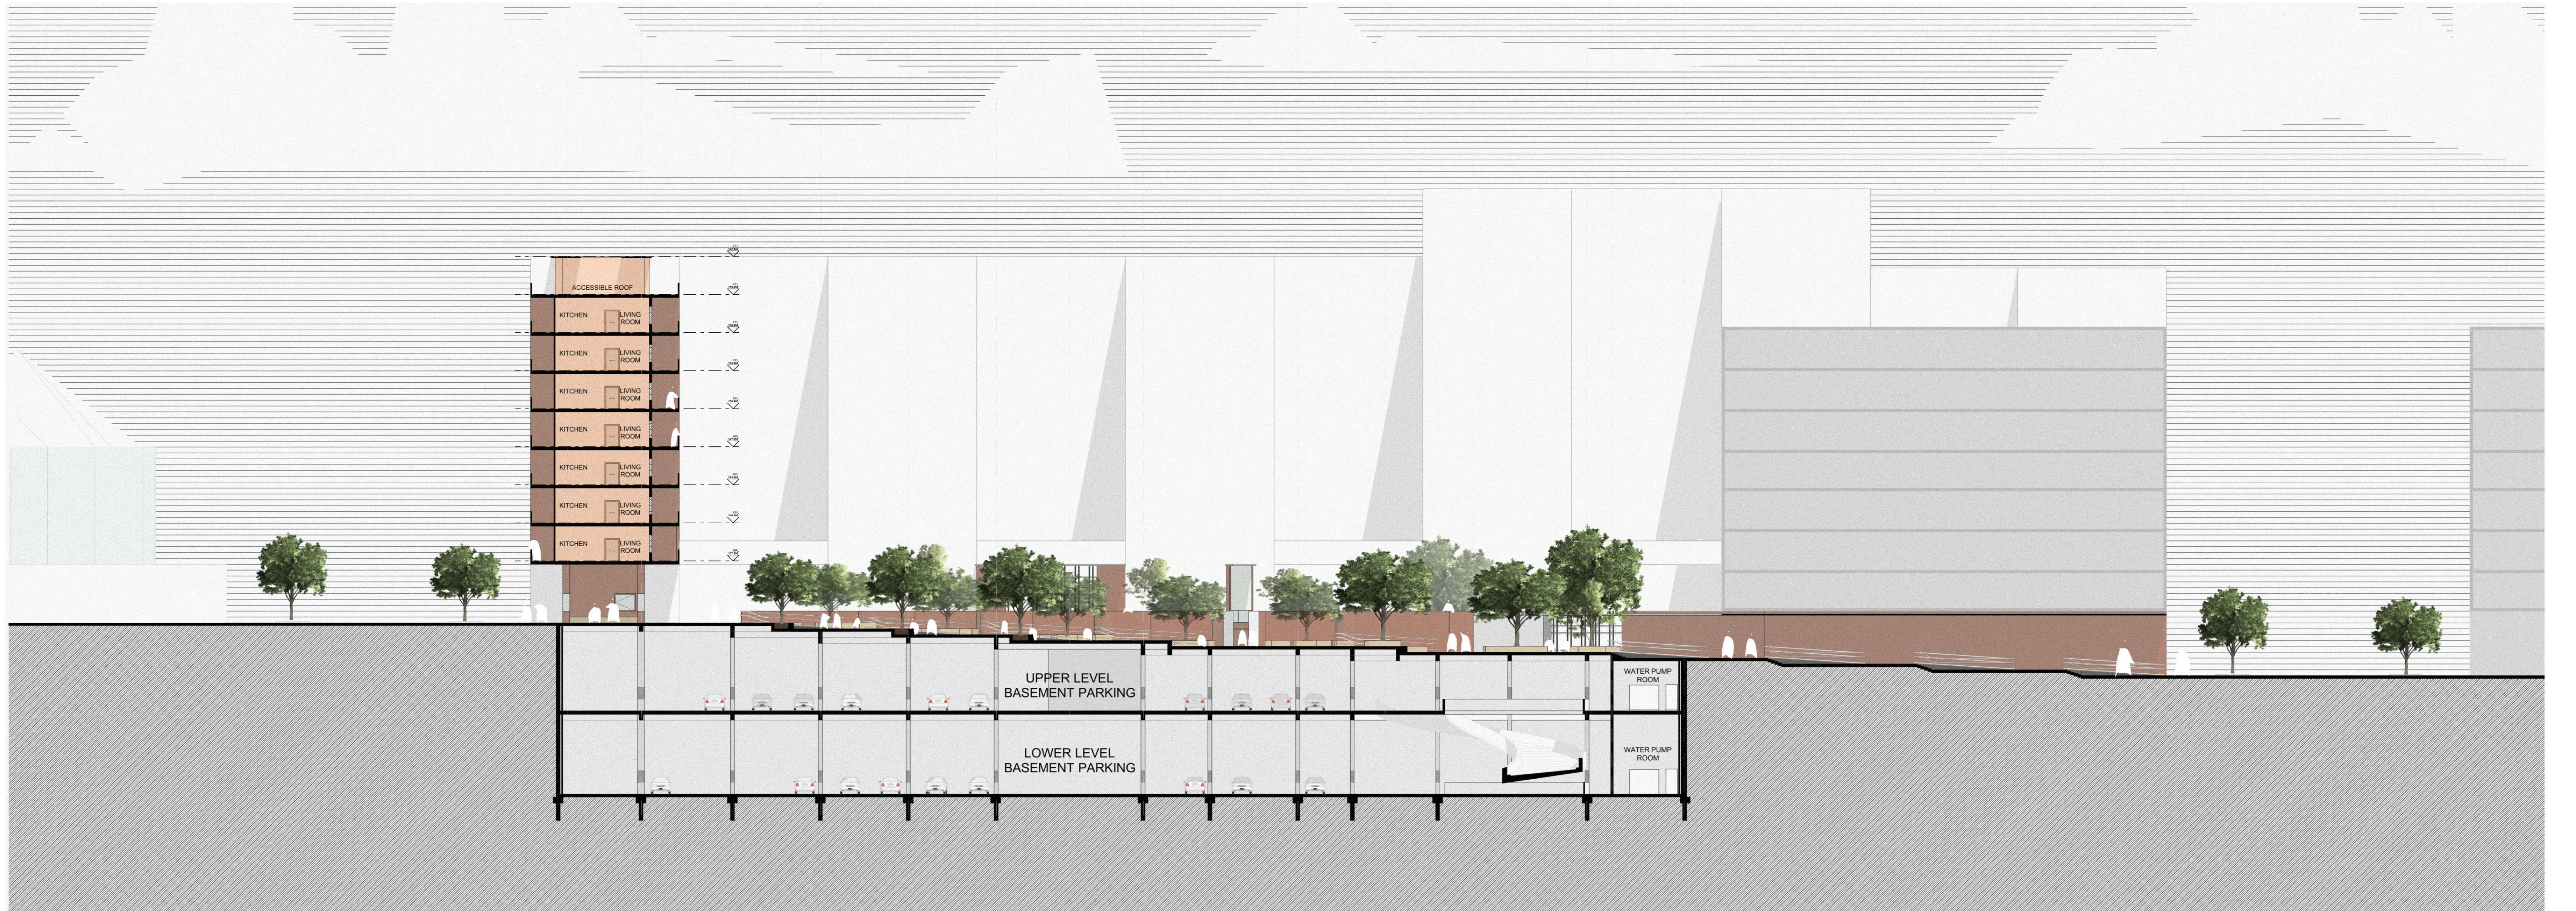


SECTION AA
SCALE 1:200




1



THABO SEHUME ENTRANCE

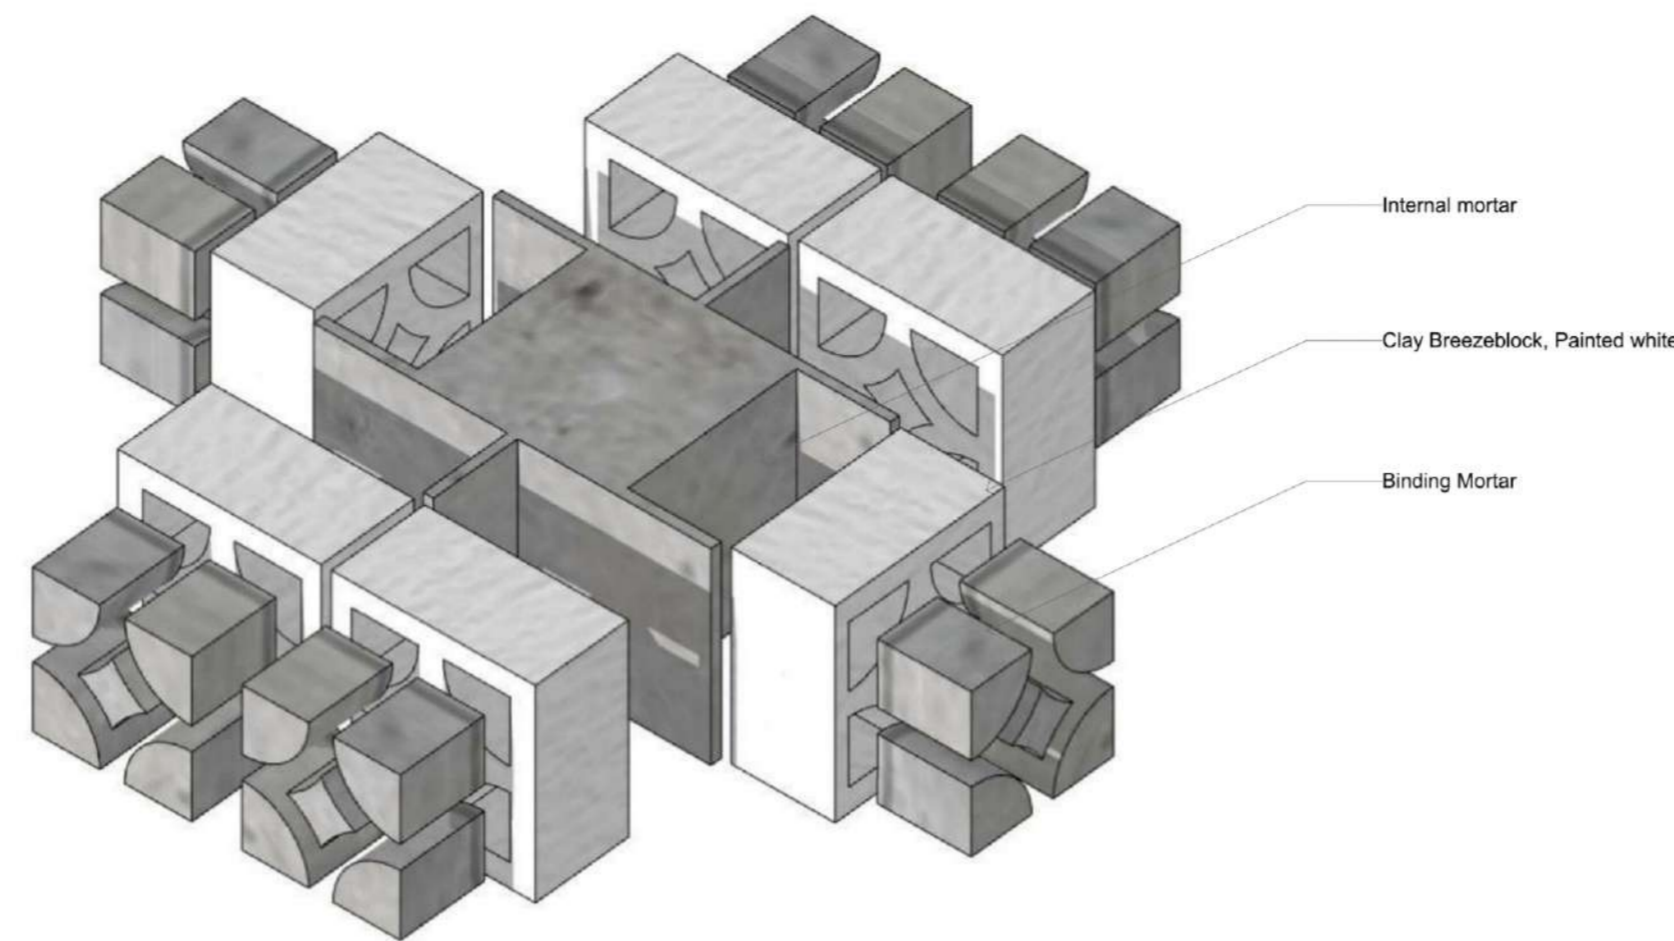



Internal mortar
 Clay Breezeblock, Painted white
 Binding Mortar

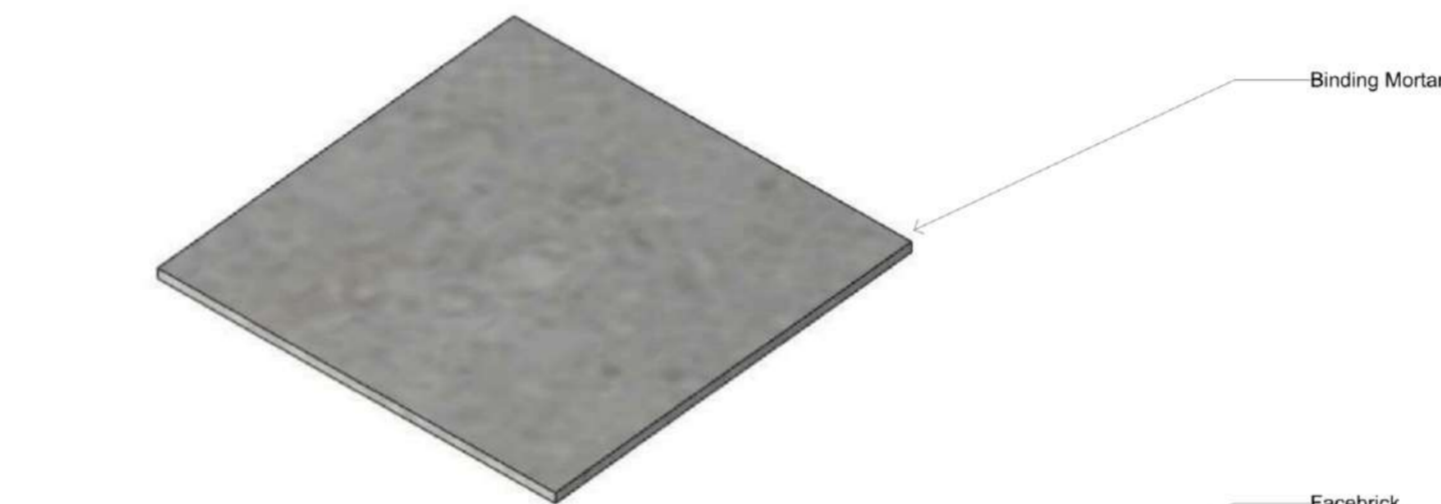

Binding Mortar
 Facebrick

DETAIL 1
SCALE 1:5


DETAIL 1
SCALE 1:10

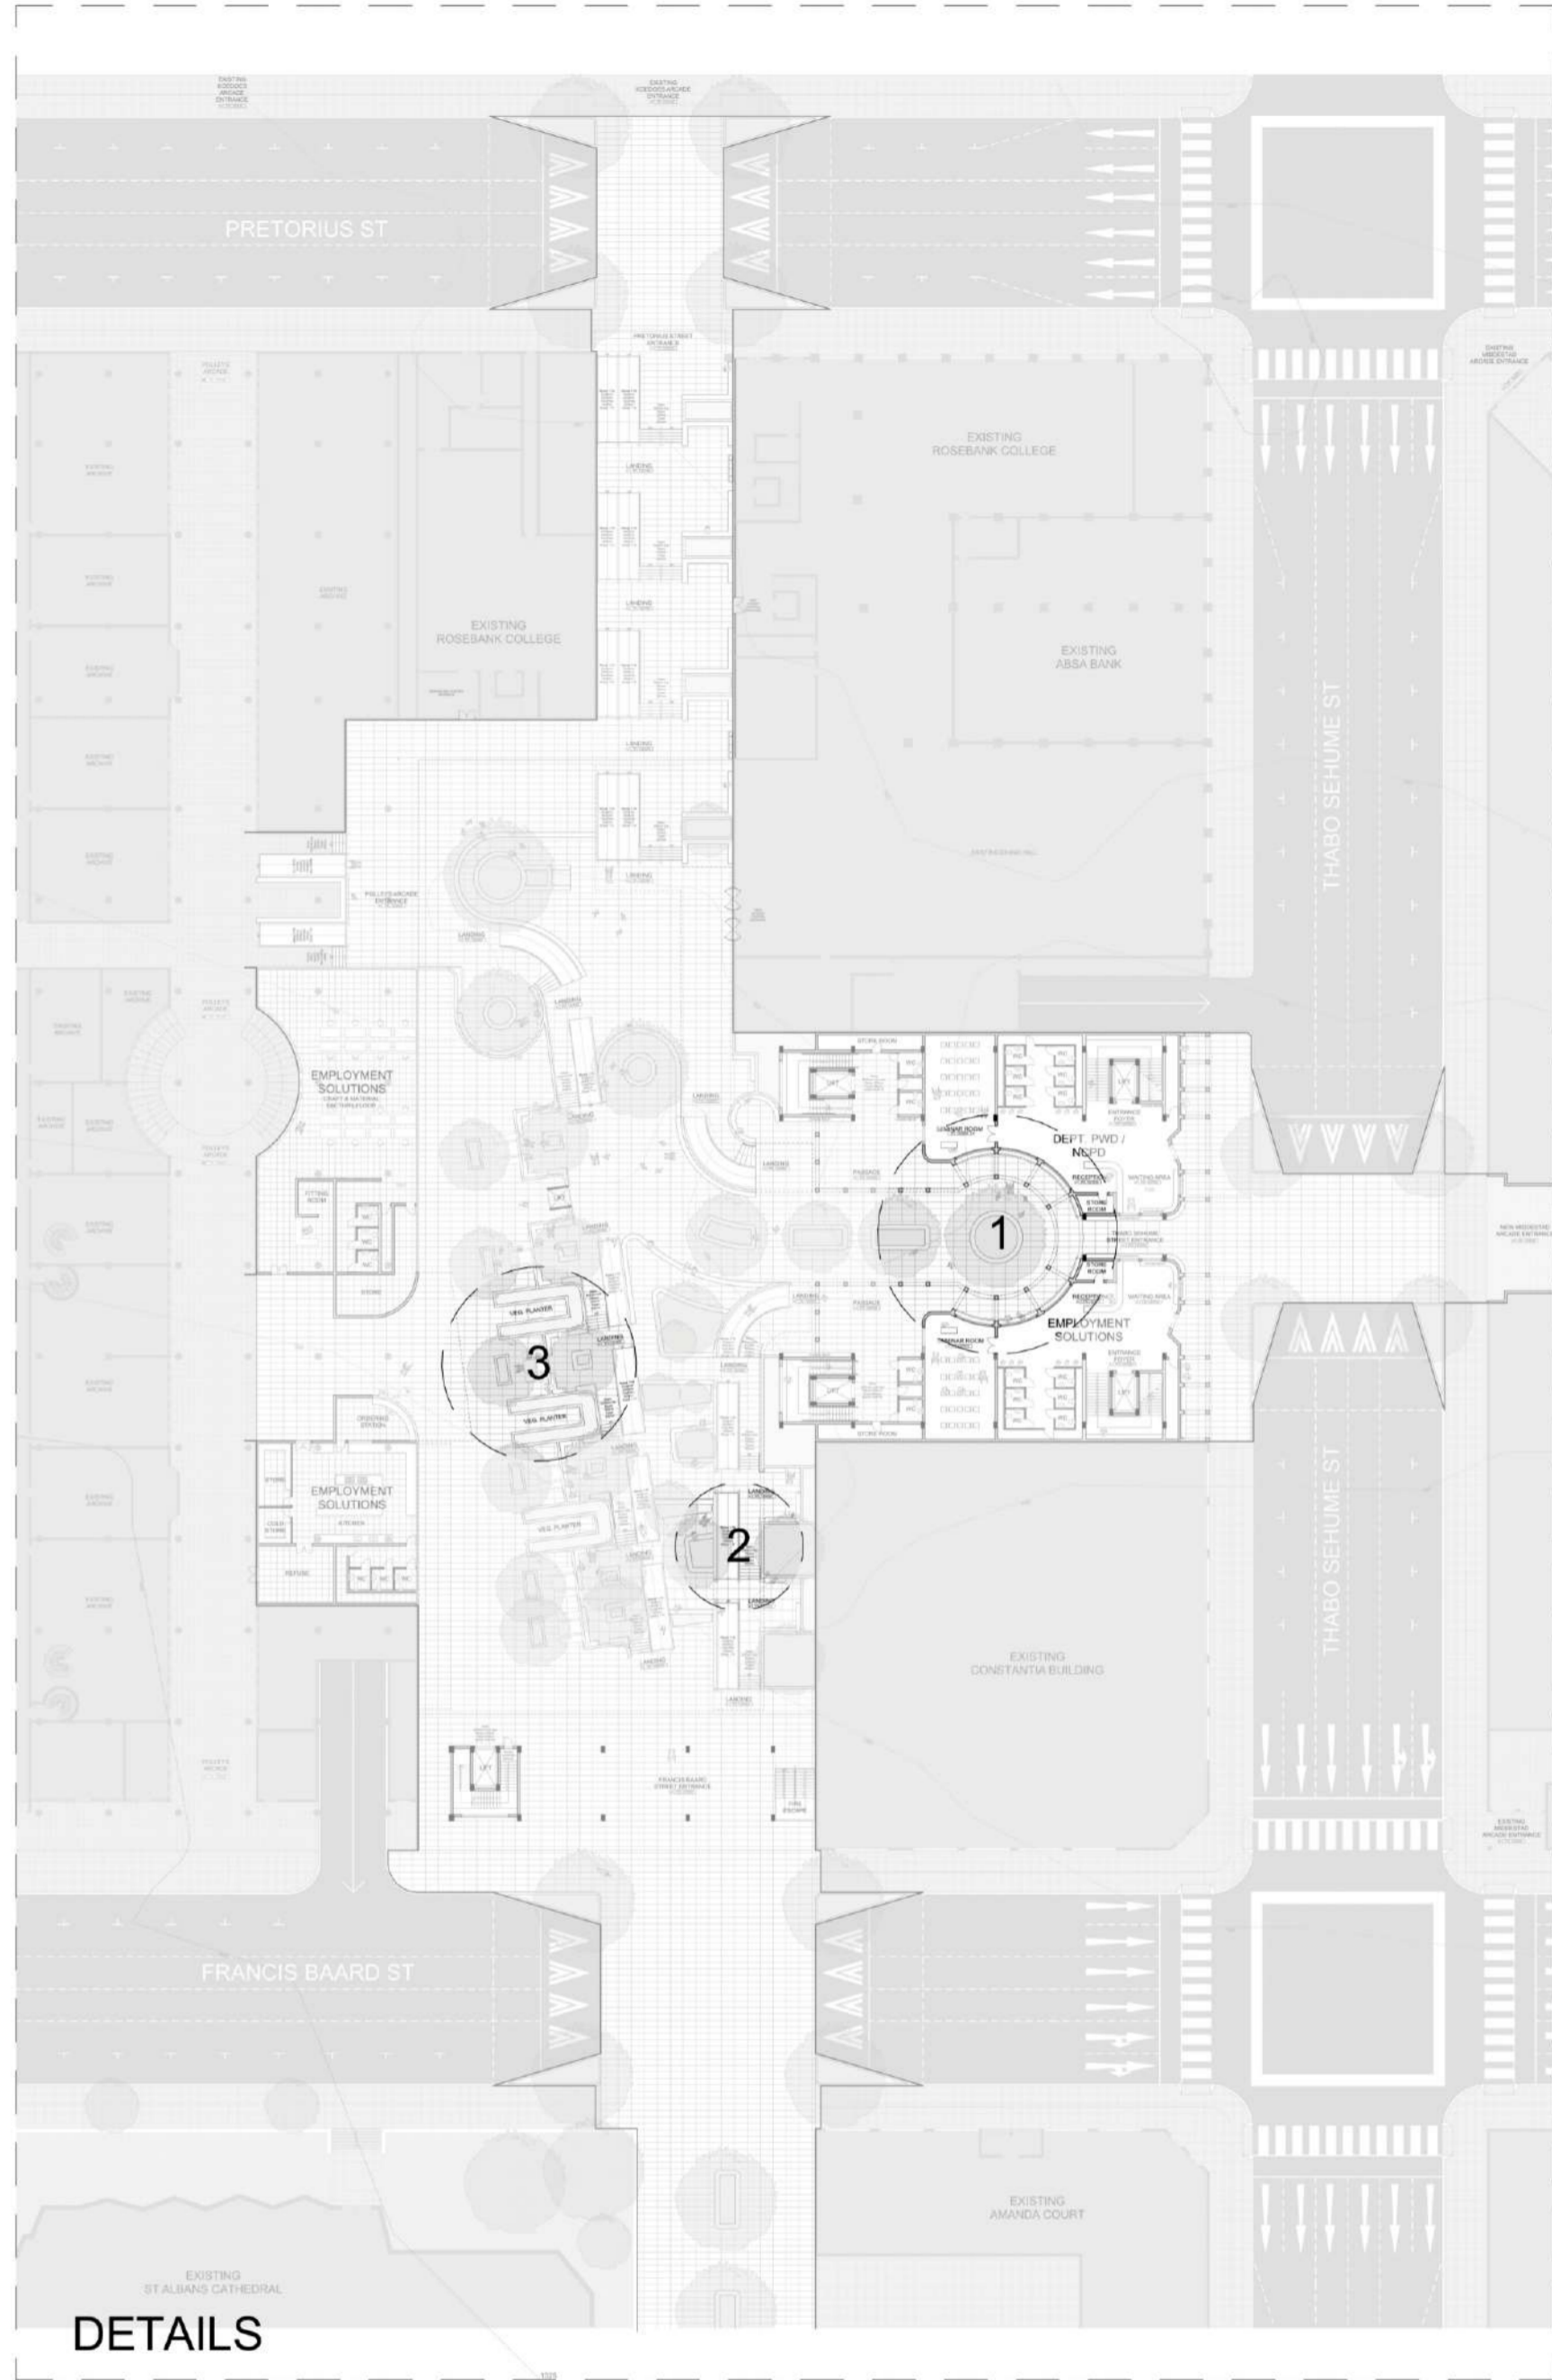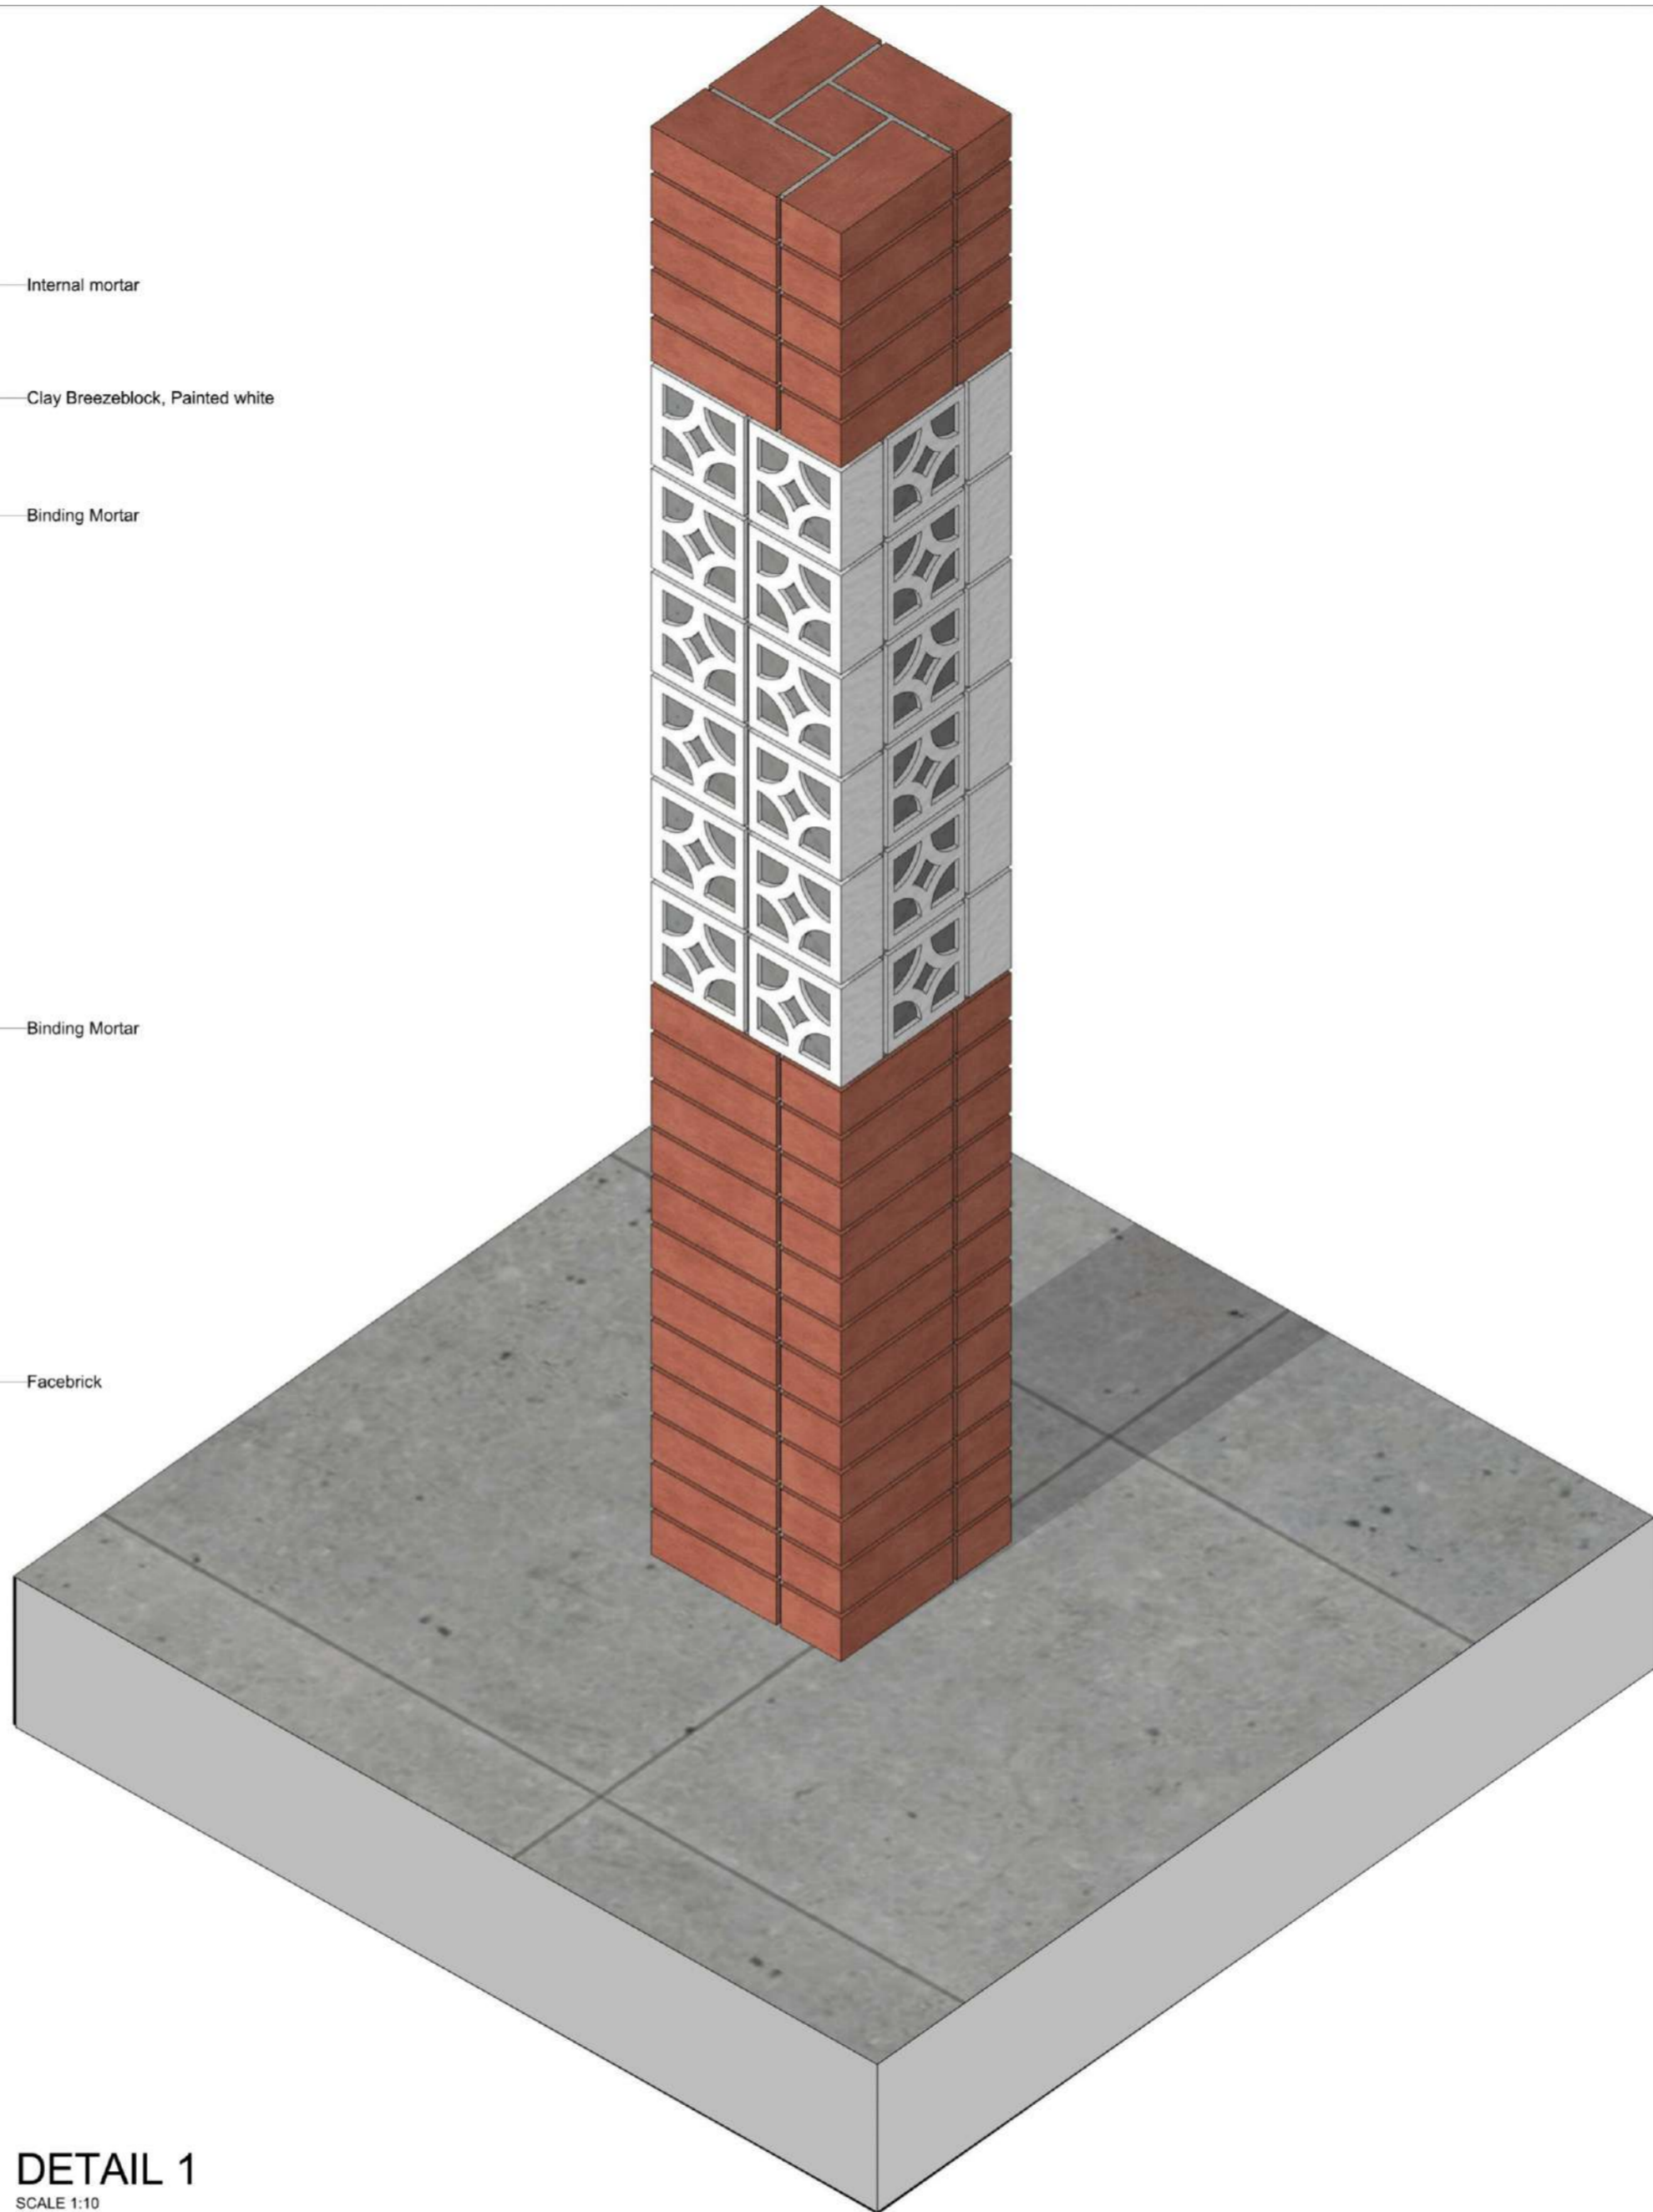

DETAILS




COVERED WALKWAY

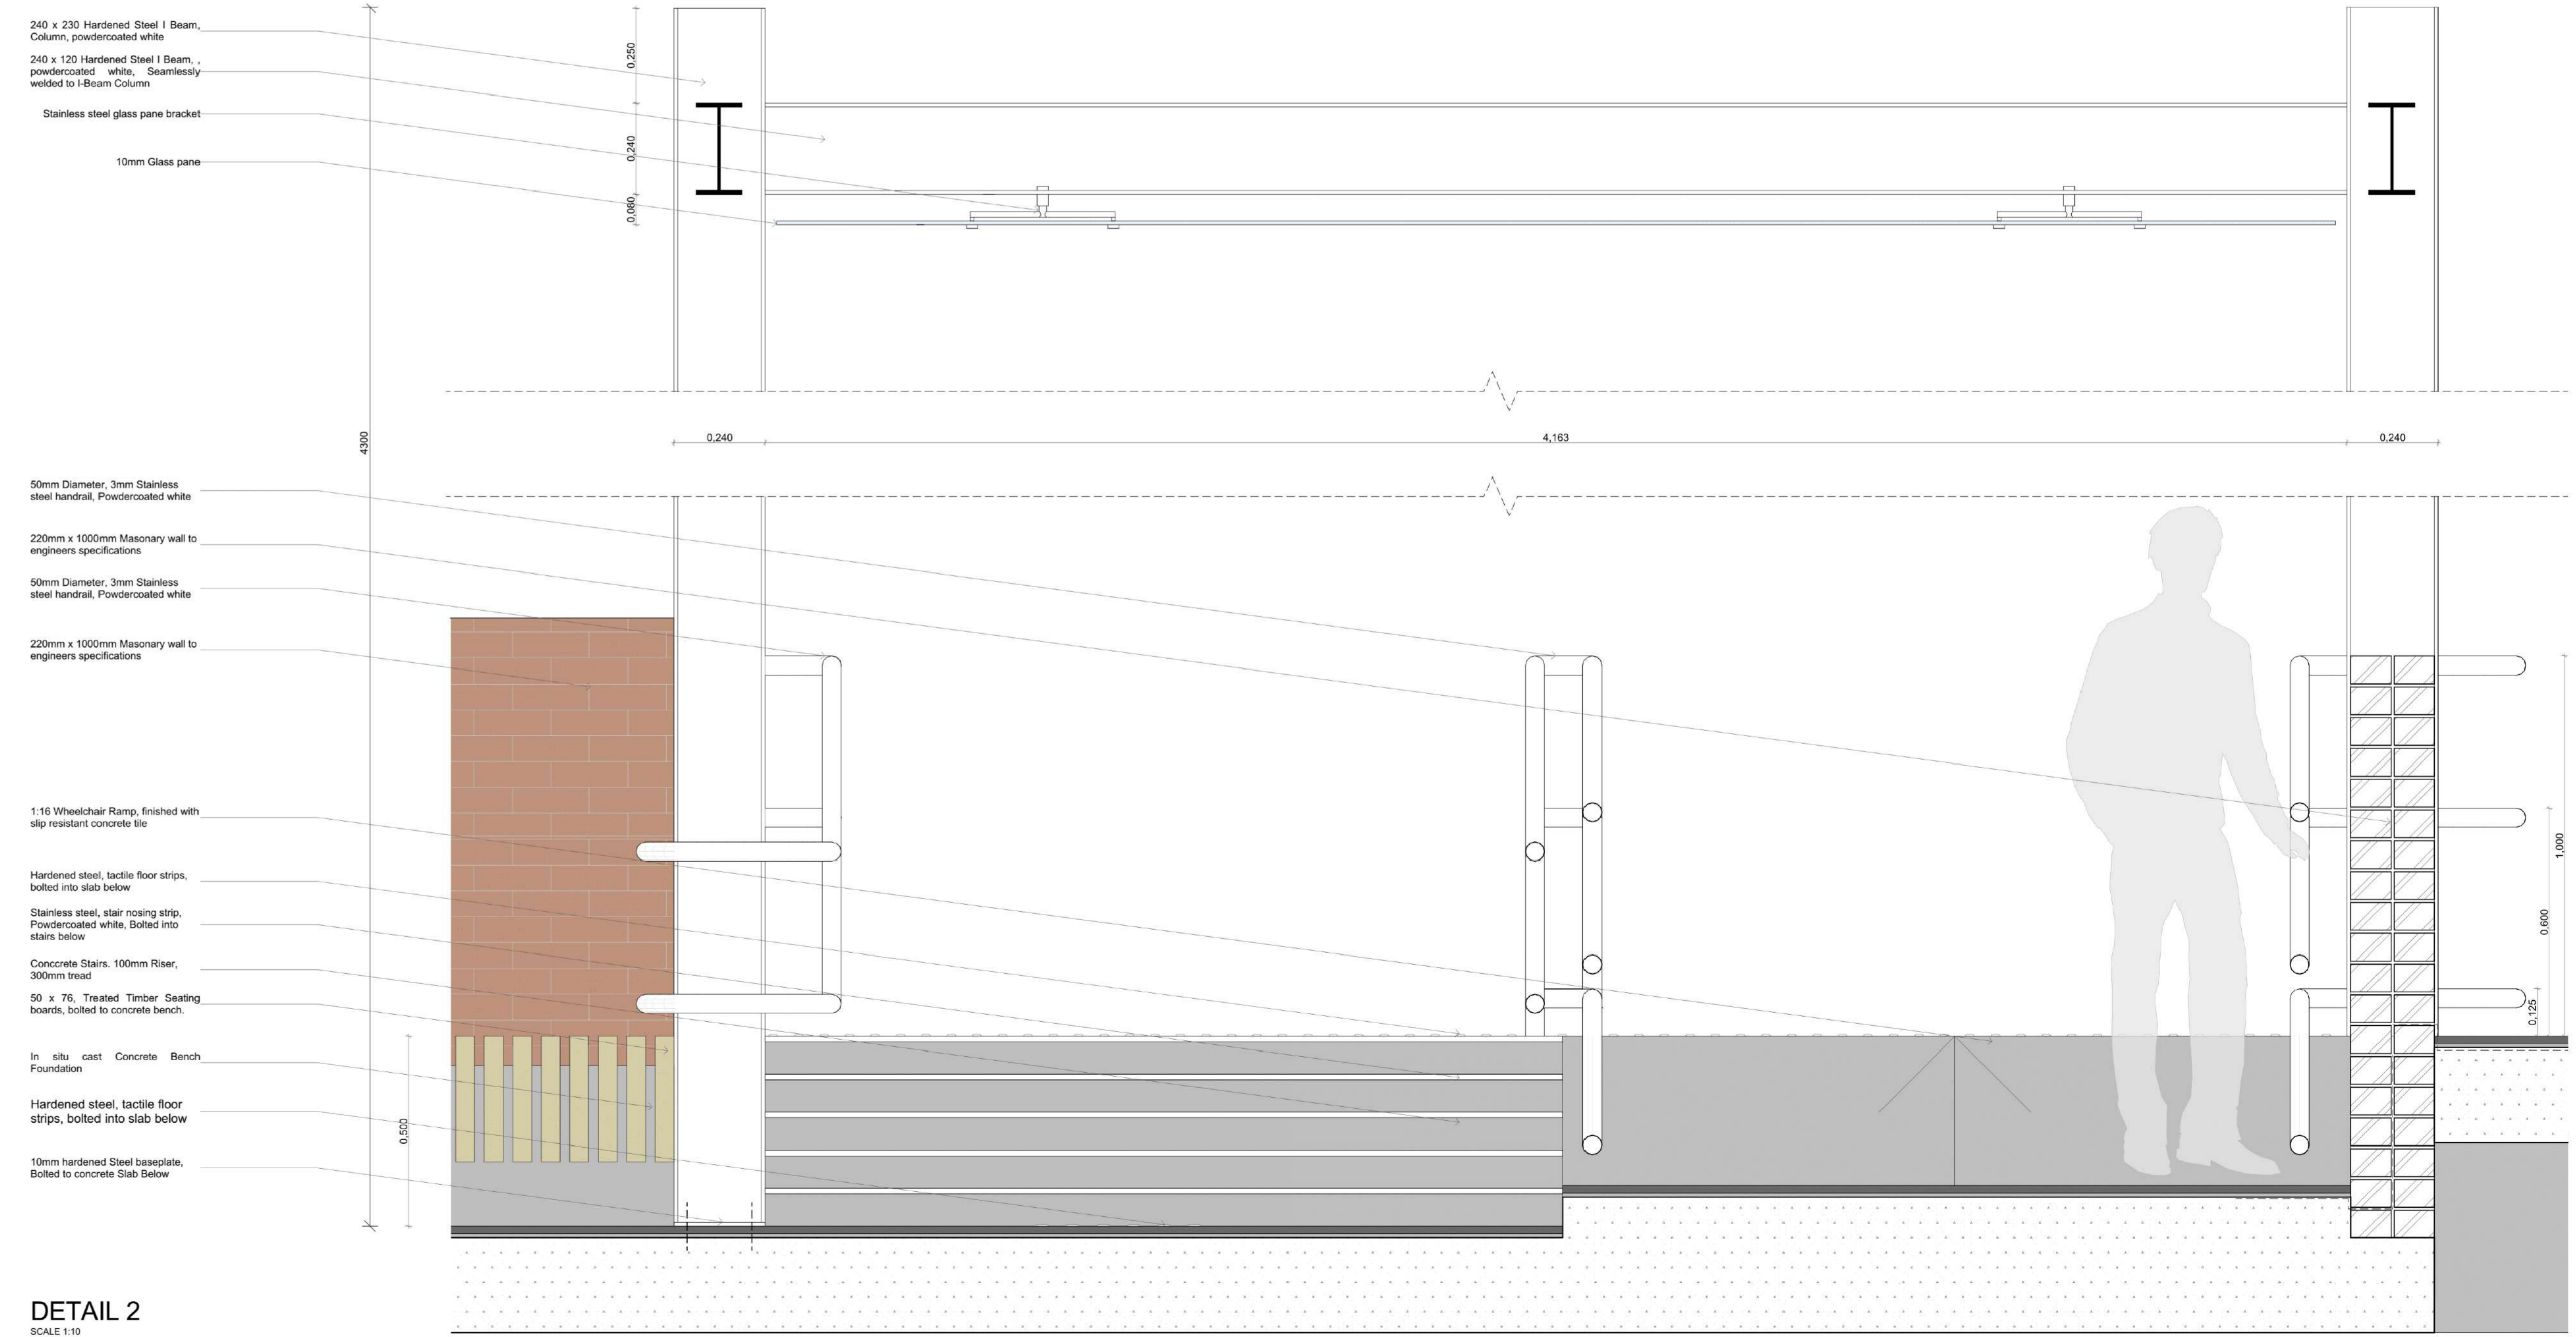





SEATING POCKET

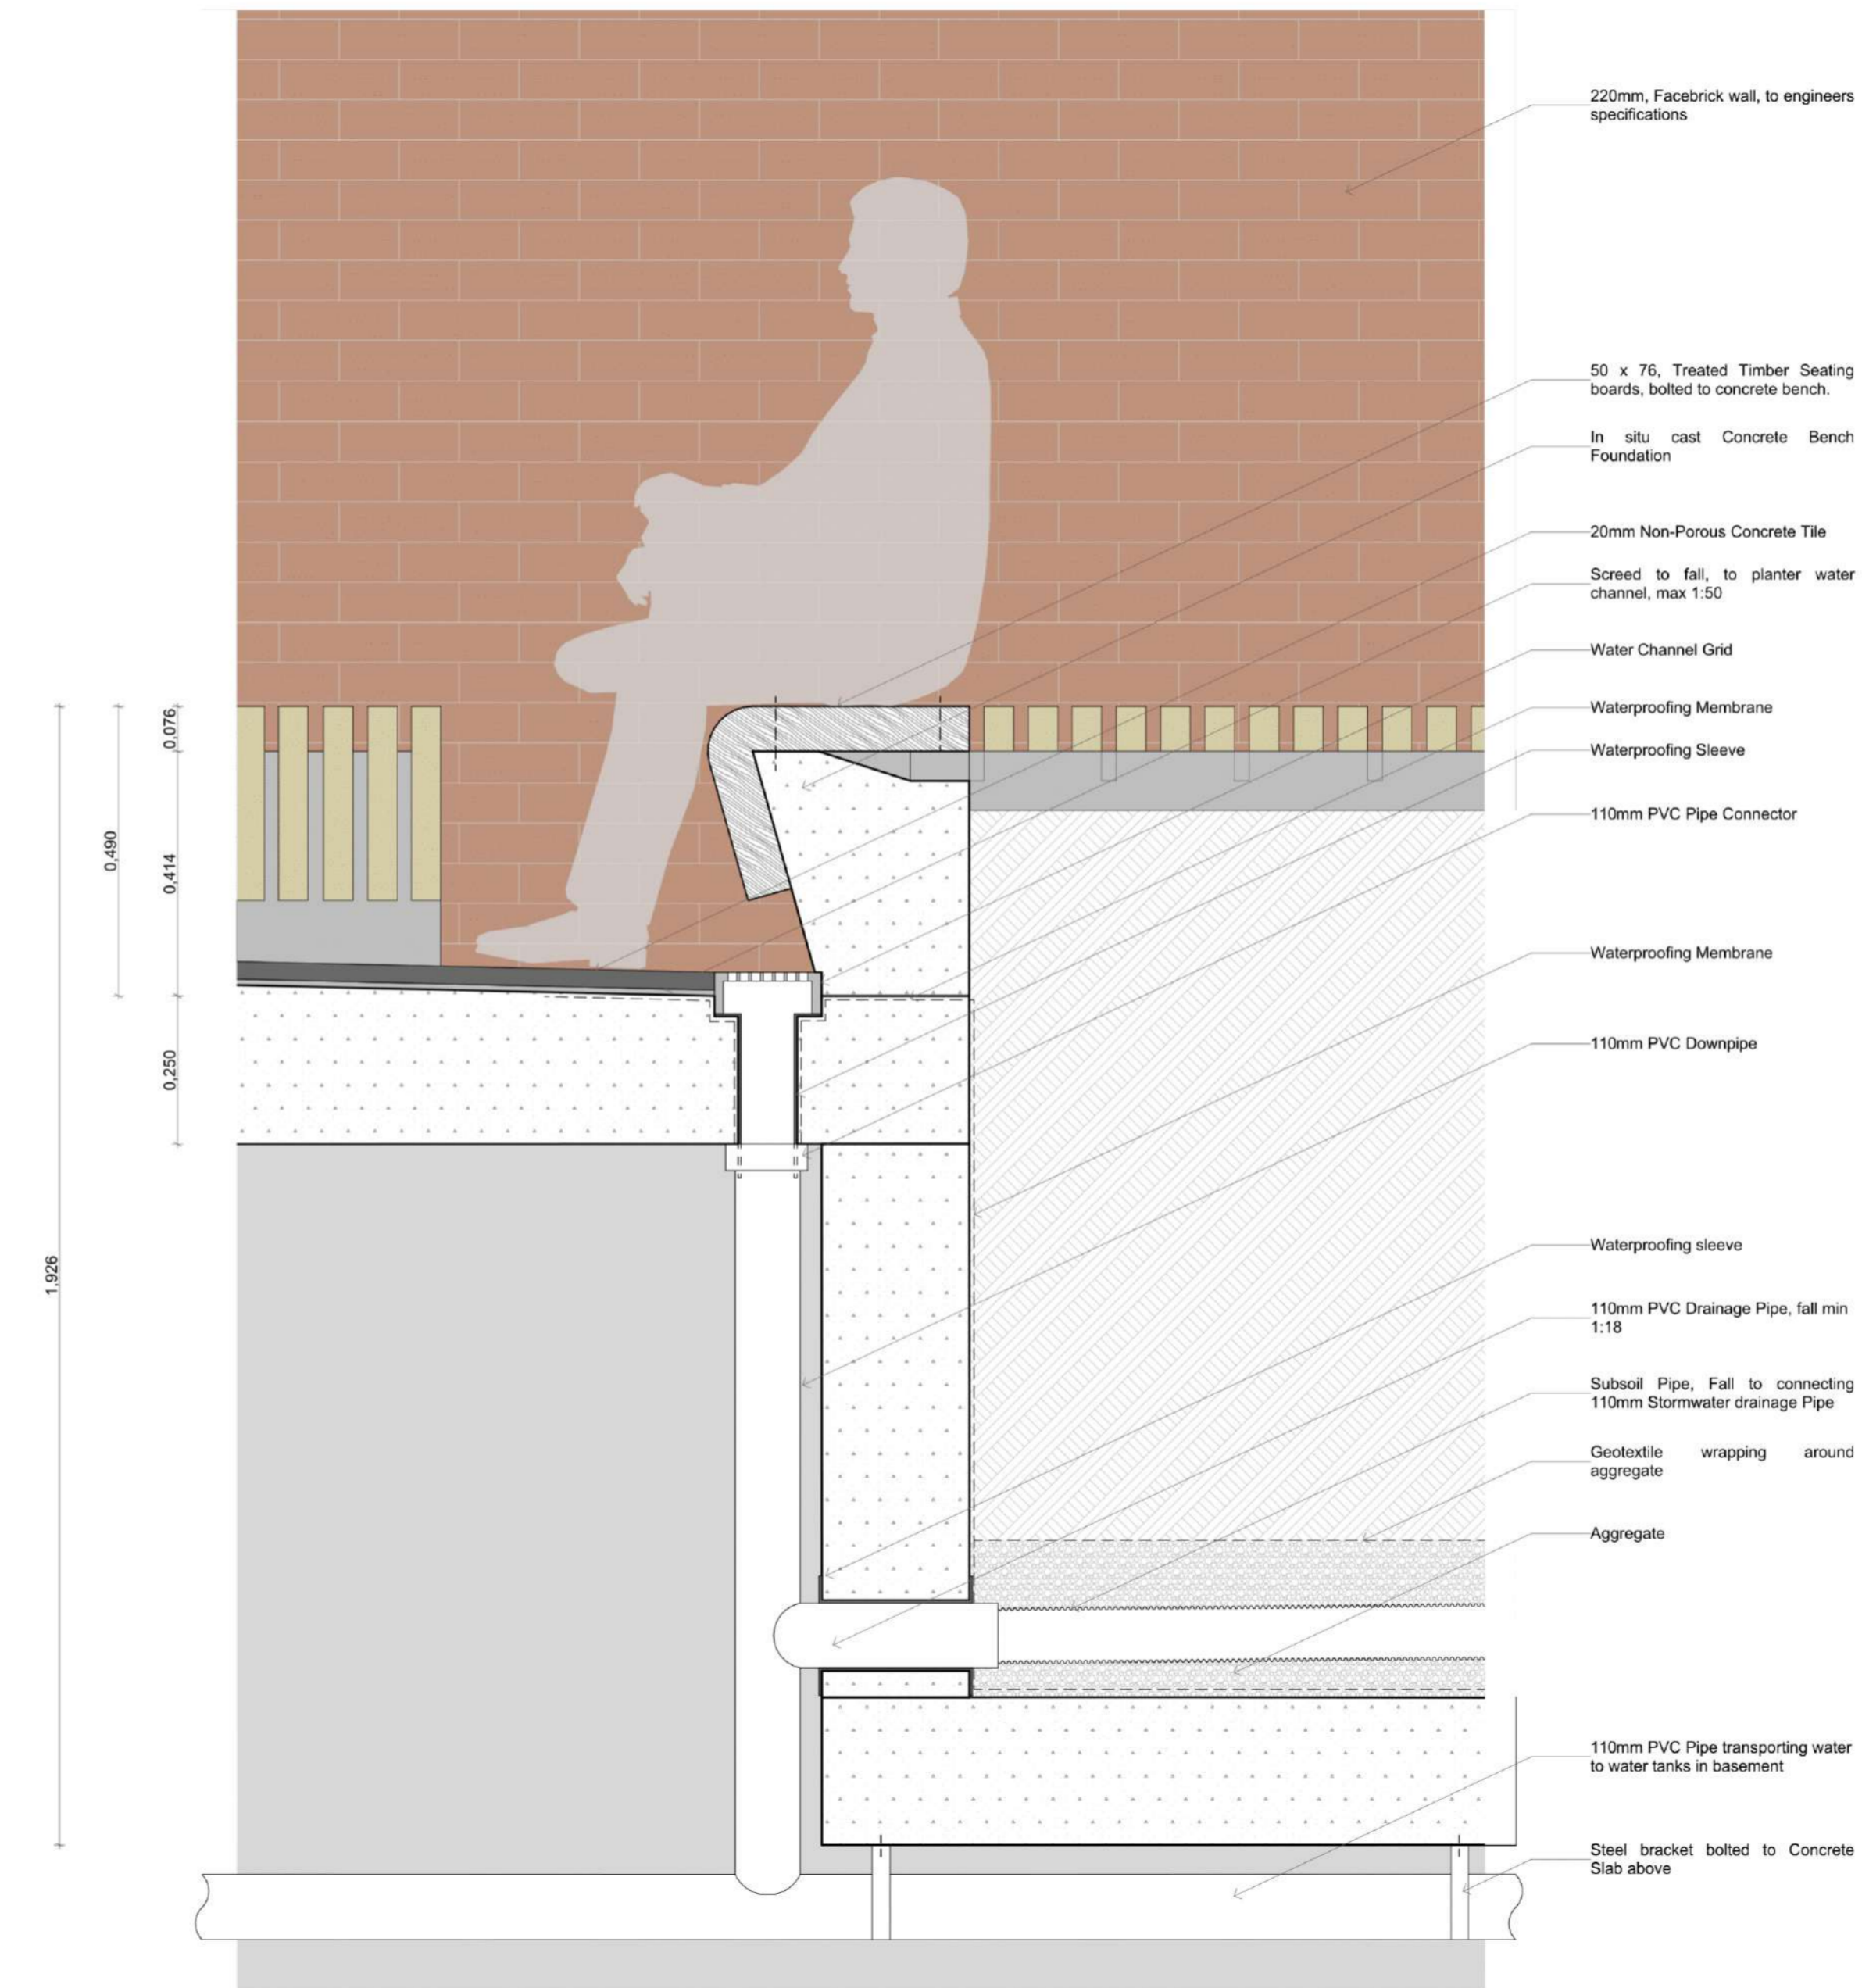

DETAIL 3
SCALE 1:10

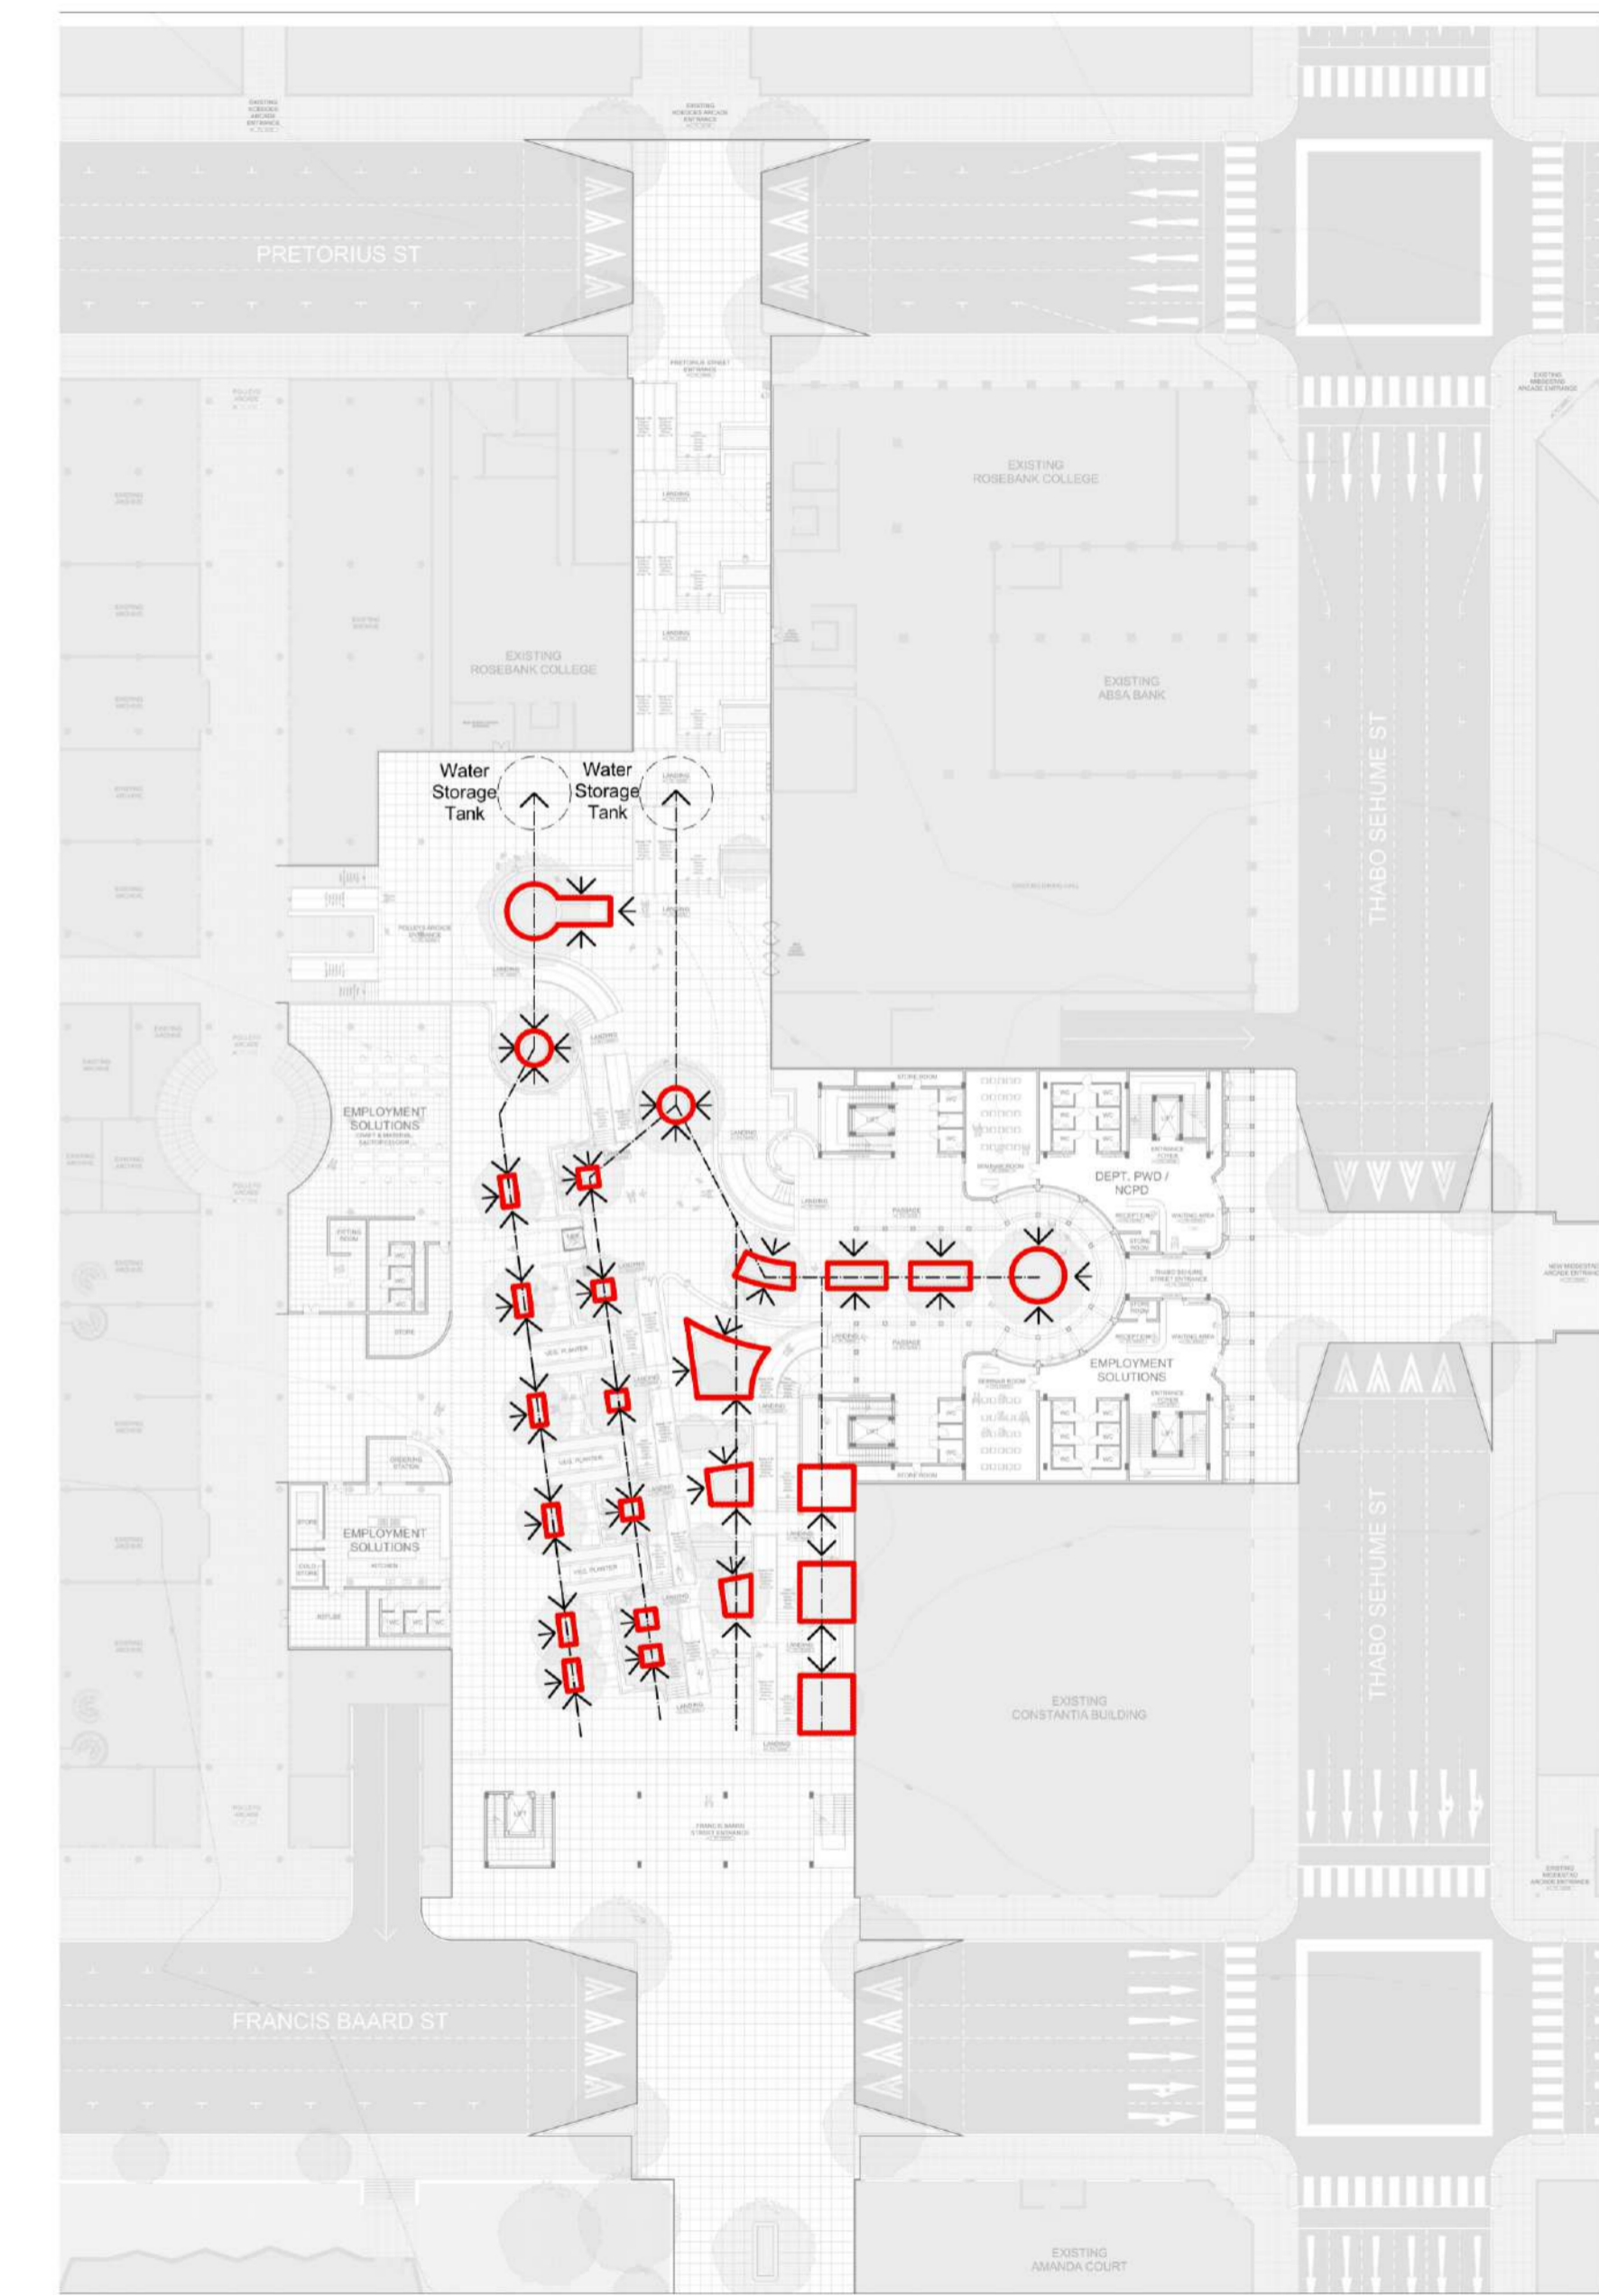

PLANTERS DEALING WITH STORMWATER

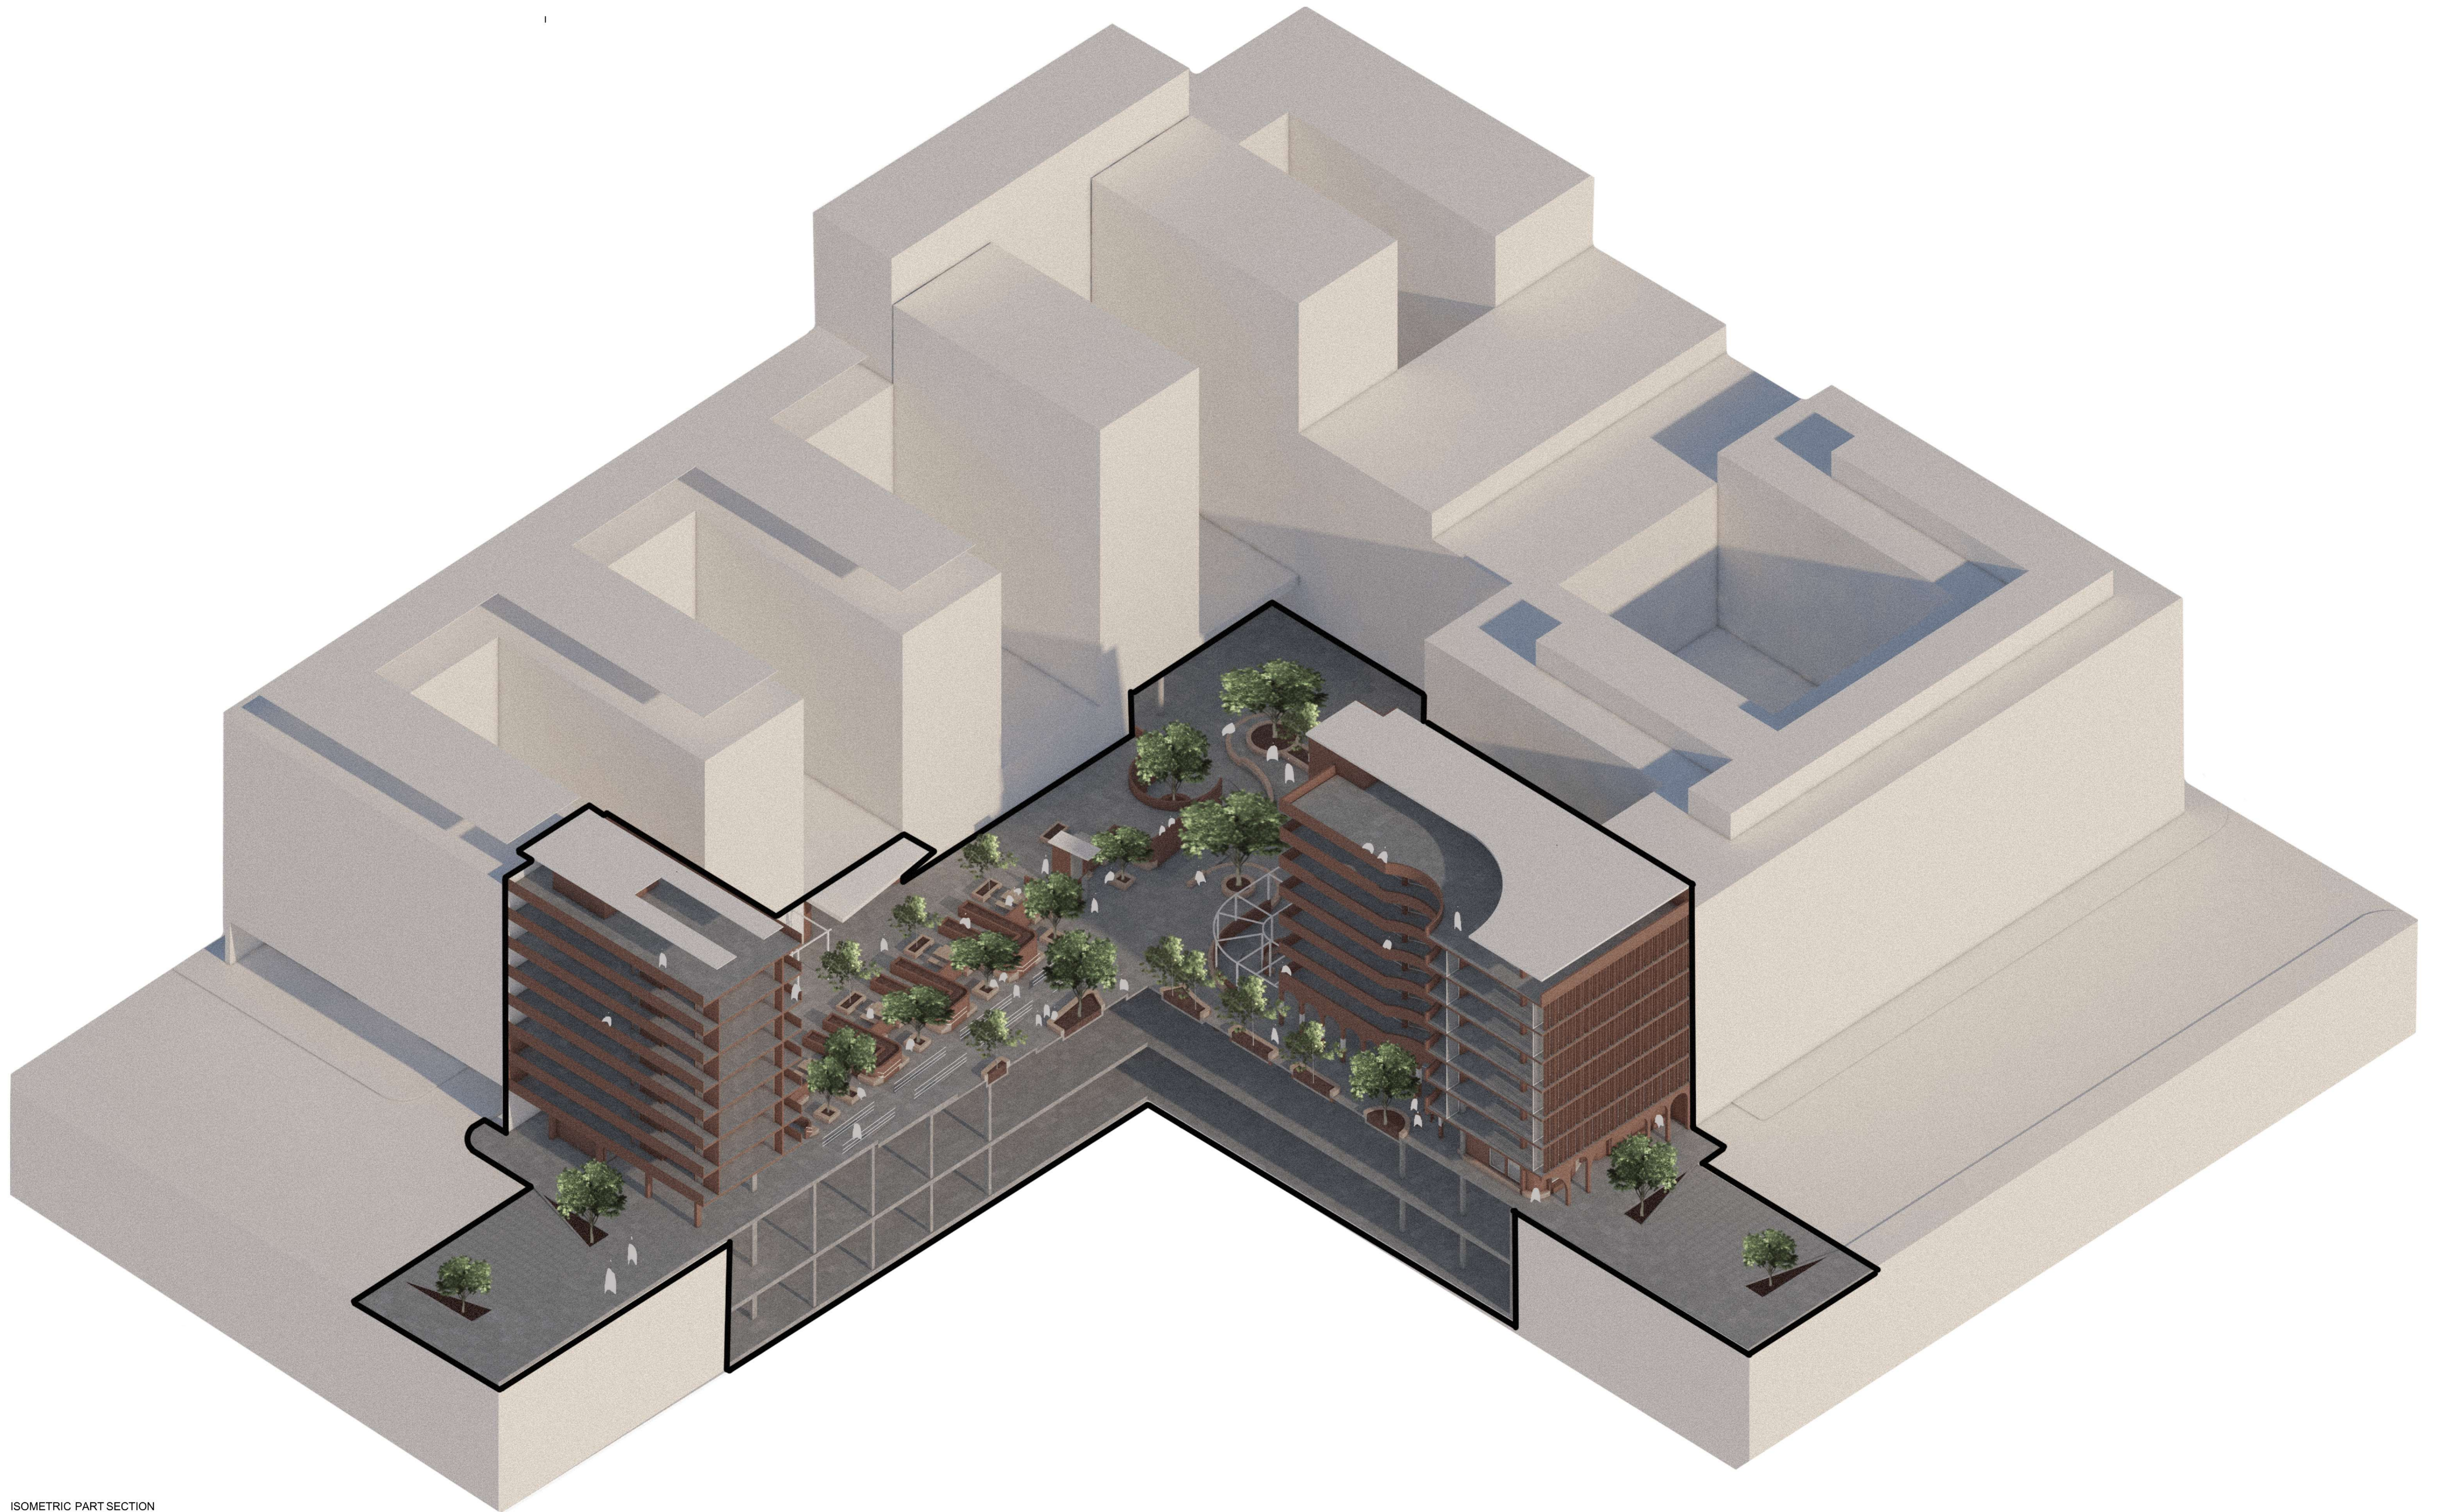

ISOMETRIC PART SECTION