


Office copy returned by Robertson Mann after fixing price.

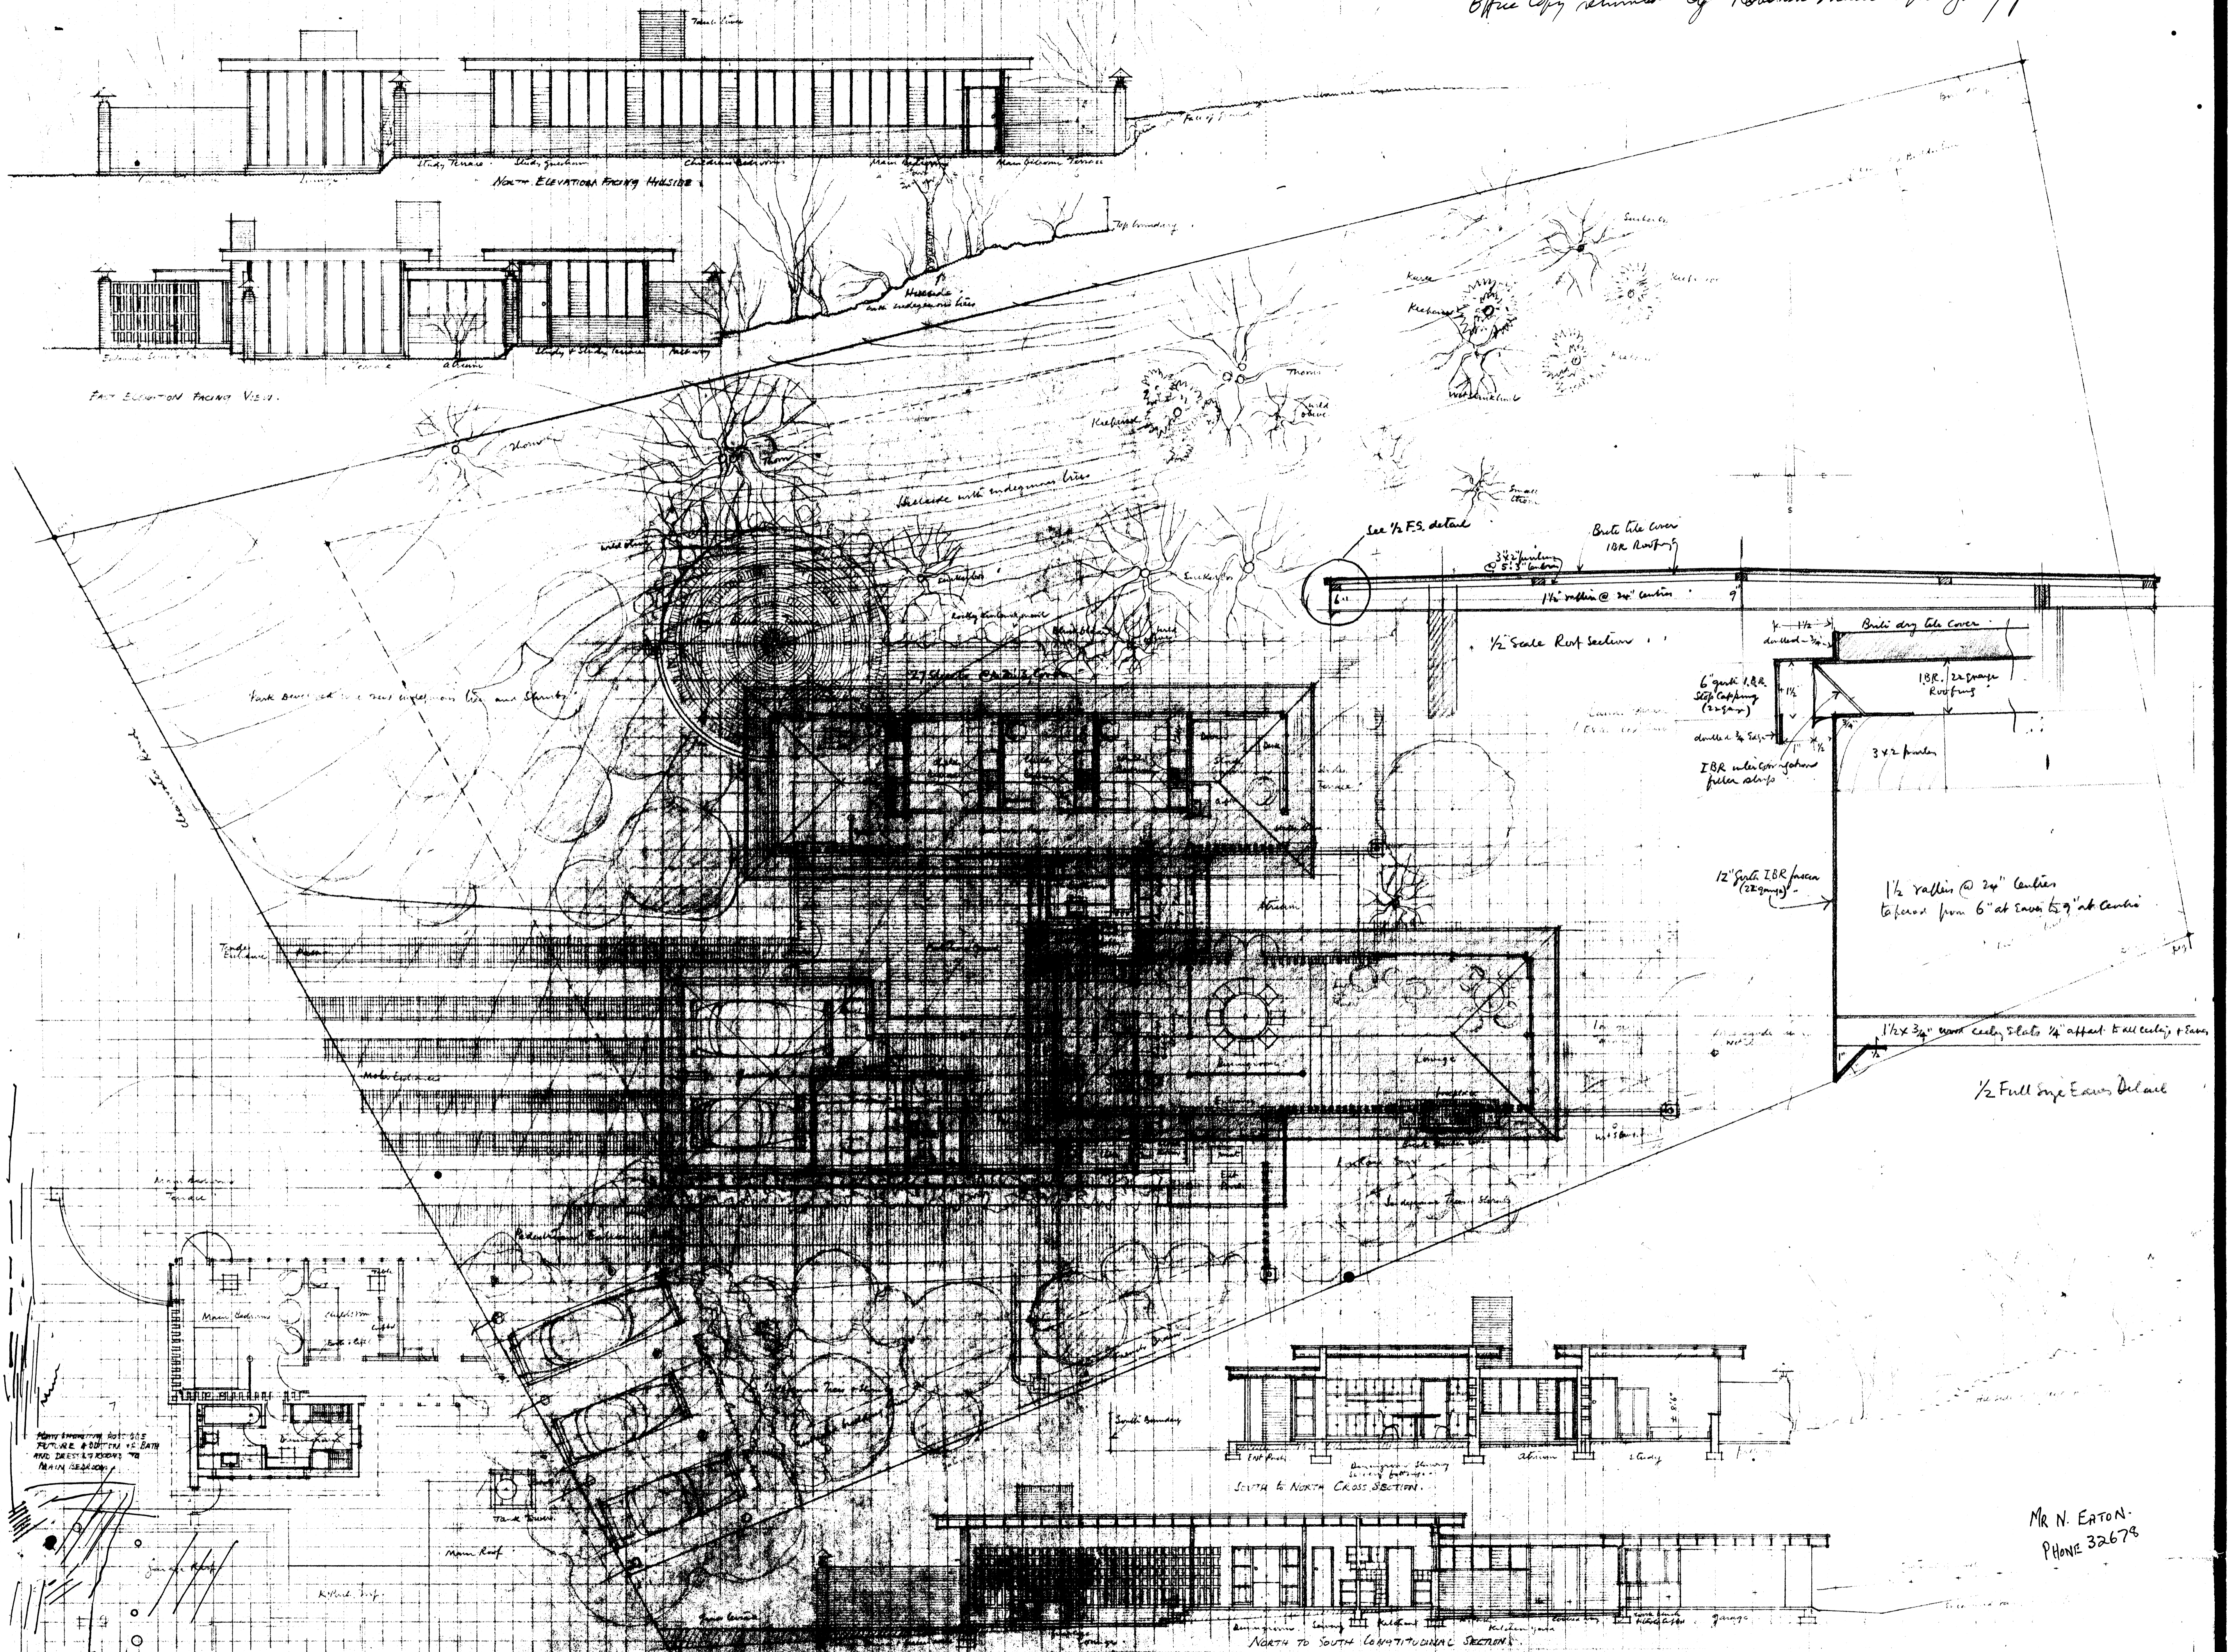

MR. N. EATON.
PHONE 32678

PROPOSED NEW RESIDENCE TO BE BUILT ON STRAIGHT...
EIGHTH INCH SKETCH PLAN ON 2FOOT MODULAR GRID.

DRAWING NO. P. 313 5
REVISED 6-7-24