

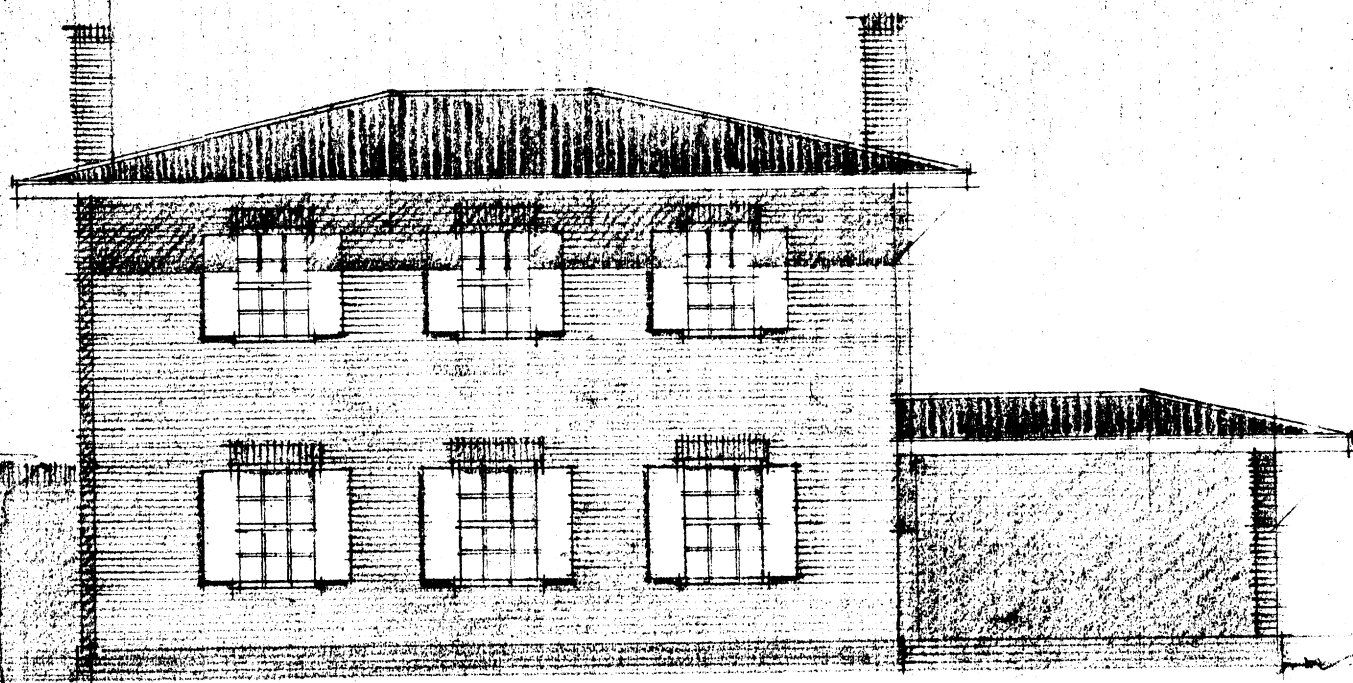
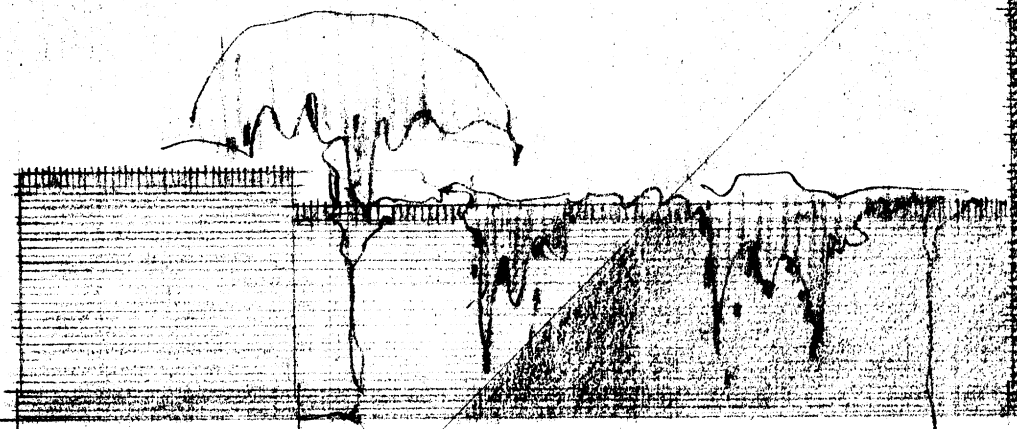




CROSS SECTION

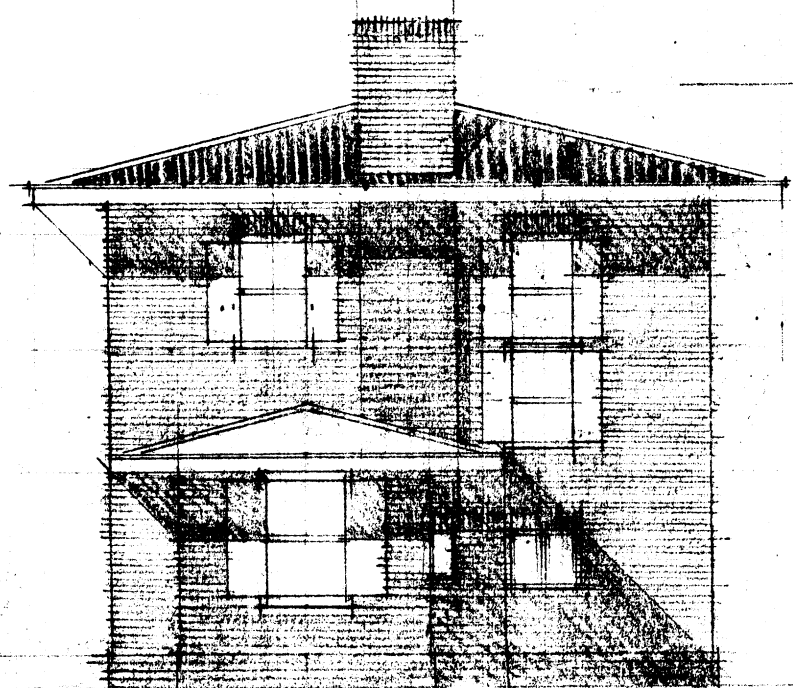


NORTH FRONT

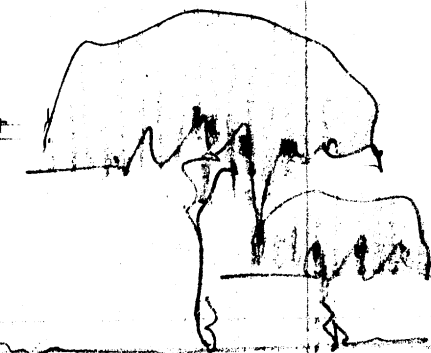


WEST FRONT

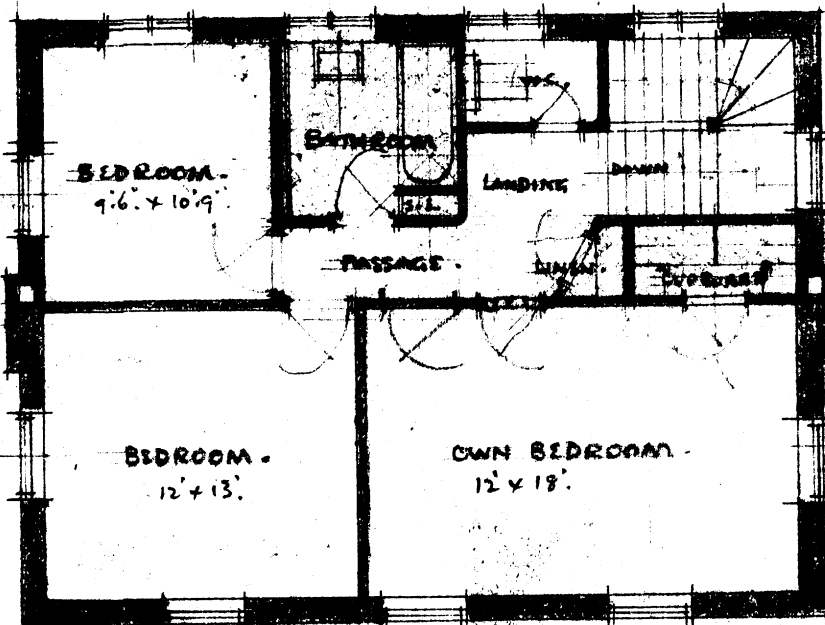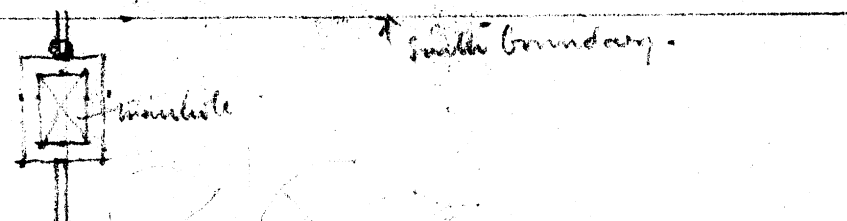


FIRST FLOOR PLAN

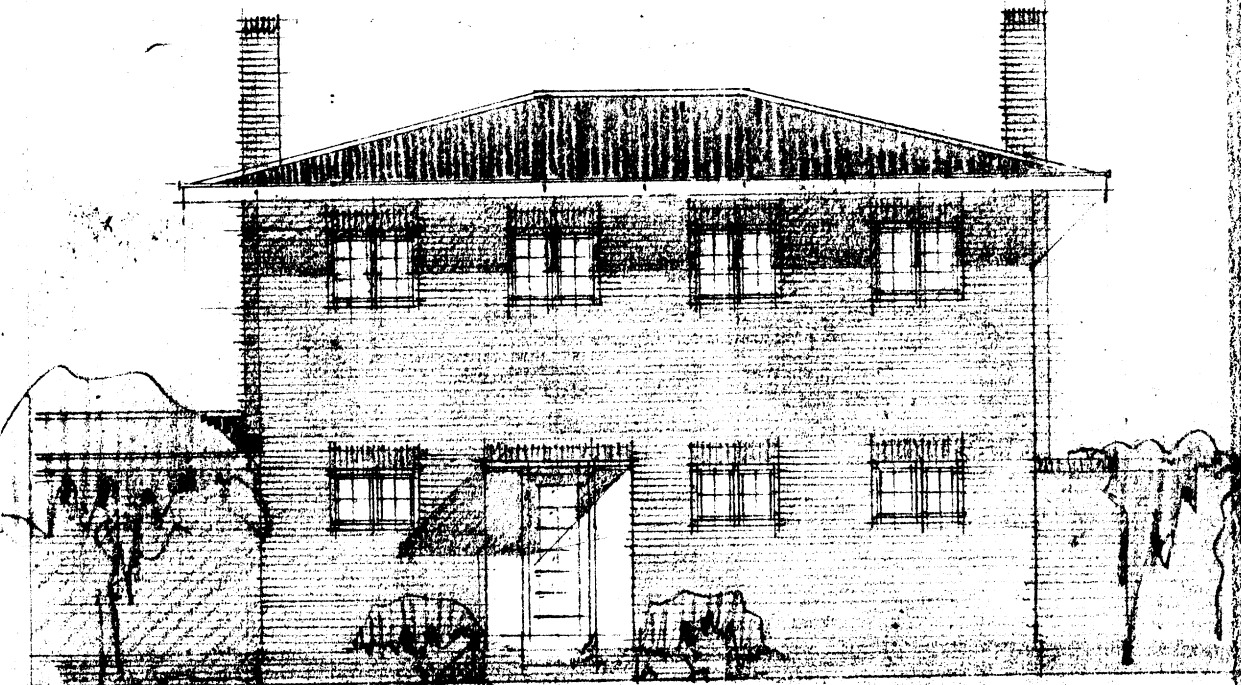


SOUTH FRONT

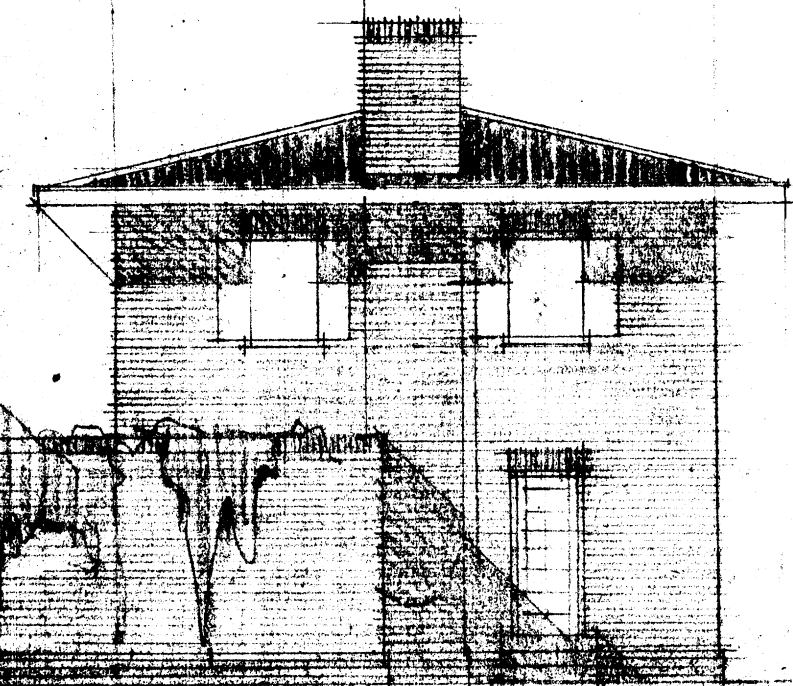

EAST FRONT

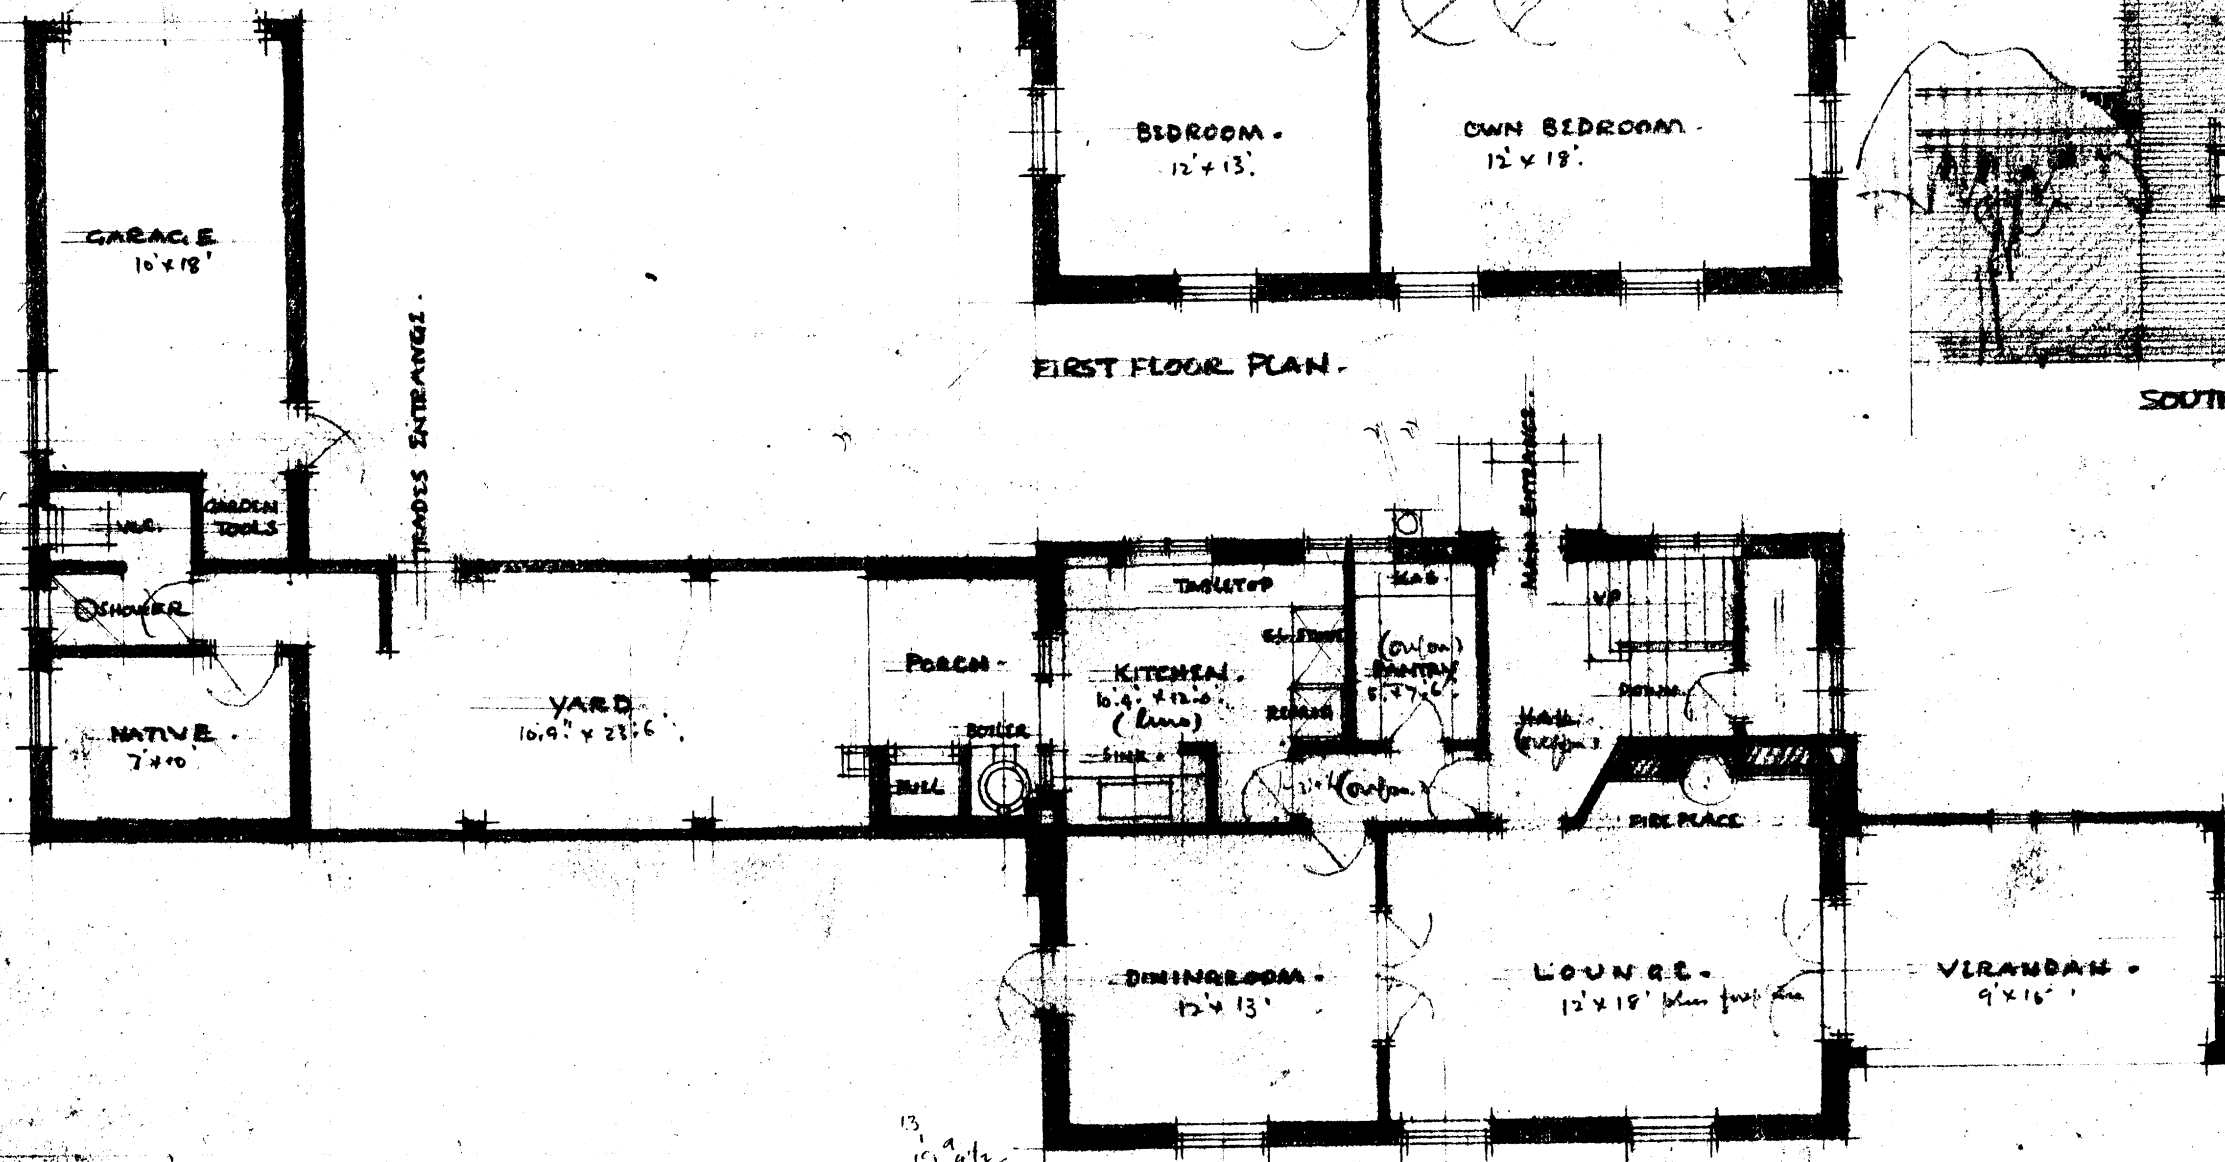

GROUND PLAN

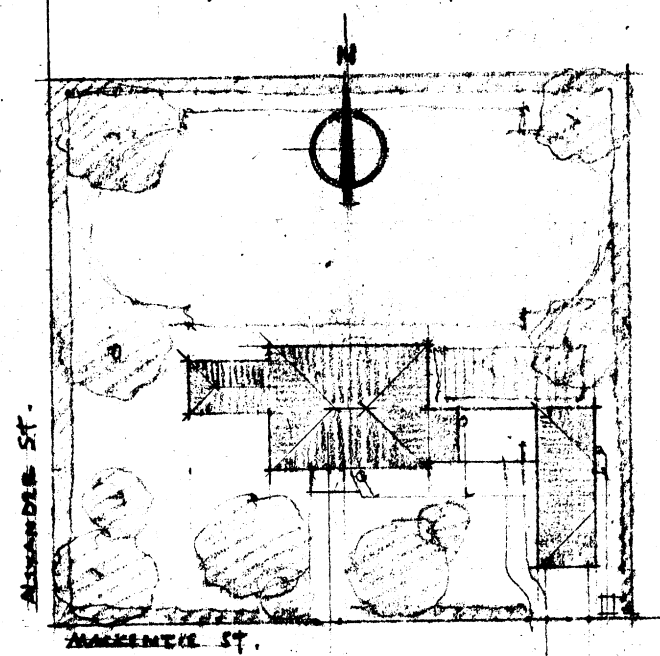

SITE PLAN

PROPOSED HOUSE TO BE BUILT ON PORTION OF ERF 275 MACKENZIE STREET, BROOKLYN for L.V. LODDER ESQ.

EIGHTH INCH SCALE SKETCH PLAN. 47590 p. 21/5/29

Norman Eaton & Fair Architects
38 Queen's Bldg
Pretoria

P. 90/1/29