


PROPOSED TERRACED VINEYARD ON PORTION  
D.A.F. OF THE FARM STARSTONTEIN nr. PRETORIA  
OWNED BY NORMAN EATON.

THE AREA SHOWN TERRACED IS 2.80 MORGAN  
IN EXTENT AND WILL TAKE APPROXIMATELY  
7000 VINES HAVING SIX-FOOT HEXAGONAL SPACING

PLACING AN OLIVE TREE AT EVERY THIRD VINE  
SPACE IN ALL DIRECTIONS AS SHOWN WOULD GIVE  
APPROX. 700 OLIVES AND THEREFORE REDUCE  
VINES TO APPROX. 6,300.

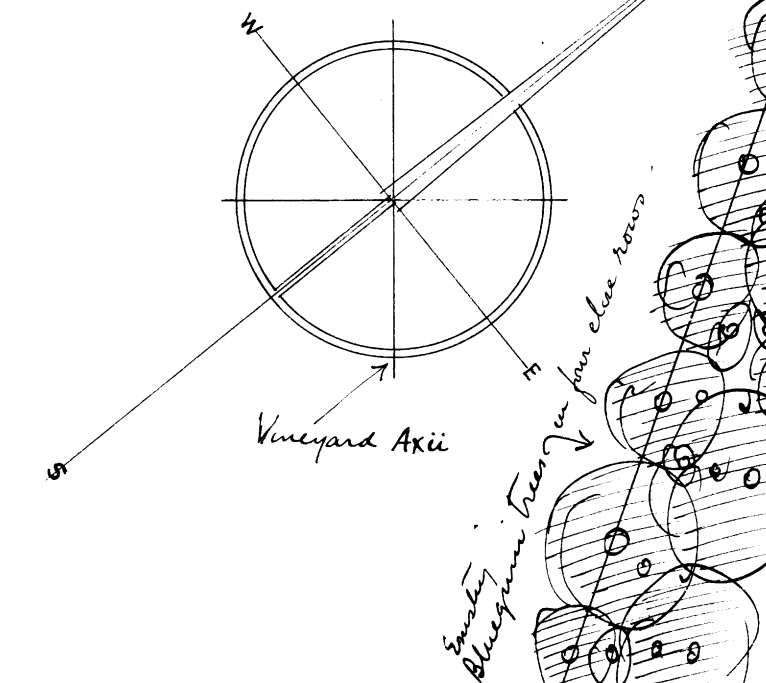


APPROX. DIRECTION  
OF PREVAILING WINDS

Source of water from  
Pretoria

Overhead electric wires

Blue gums

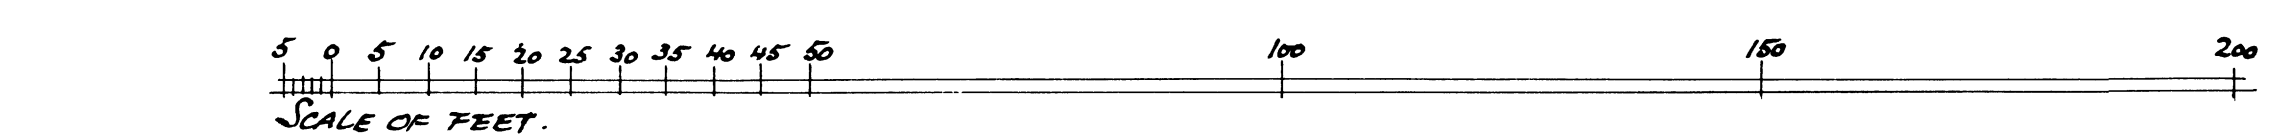

SECTION LINE  
A-B  
(1:7)

Norman Eaton 18.8.52