

155.9'
(150 Cops feet)

61.9'



79.6'

69.6'

West Boundary

North Boundary

61.9'
(60 Cops feet)

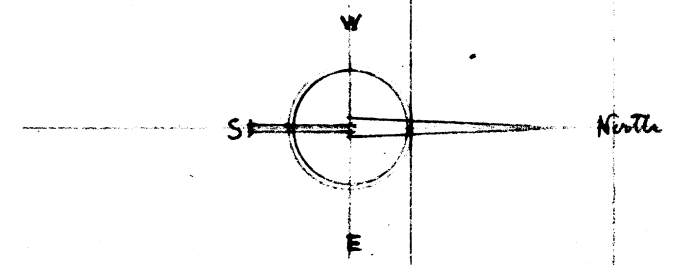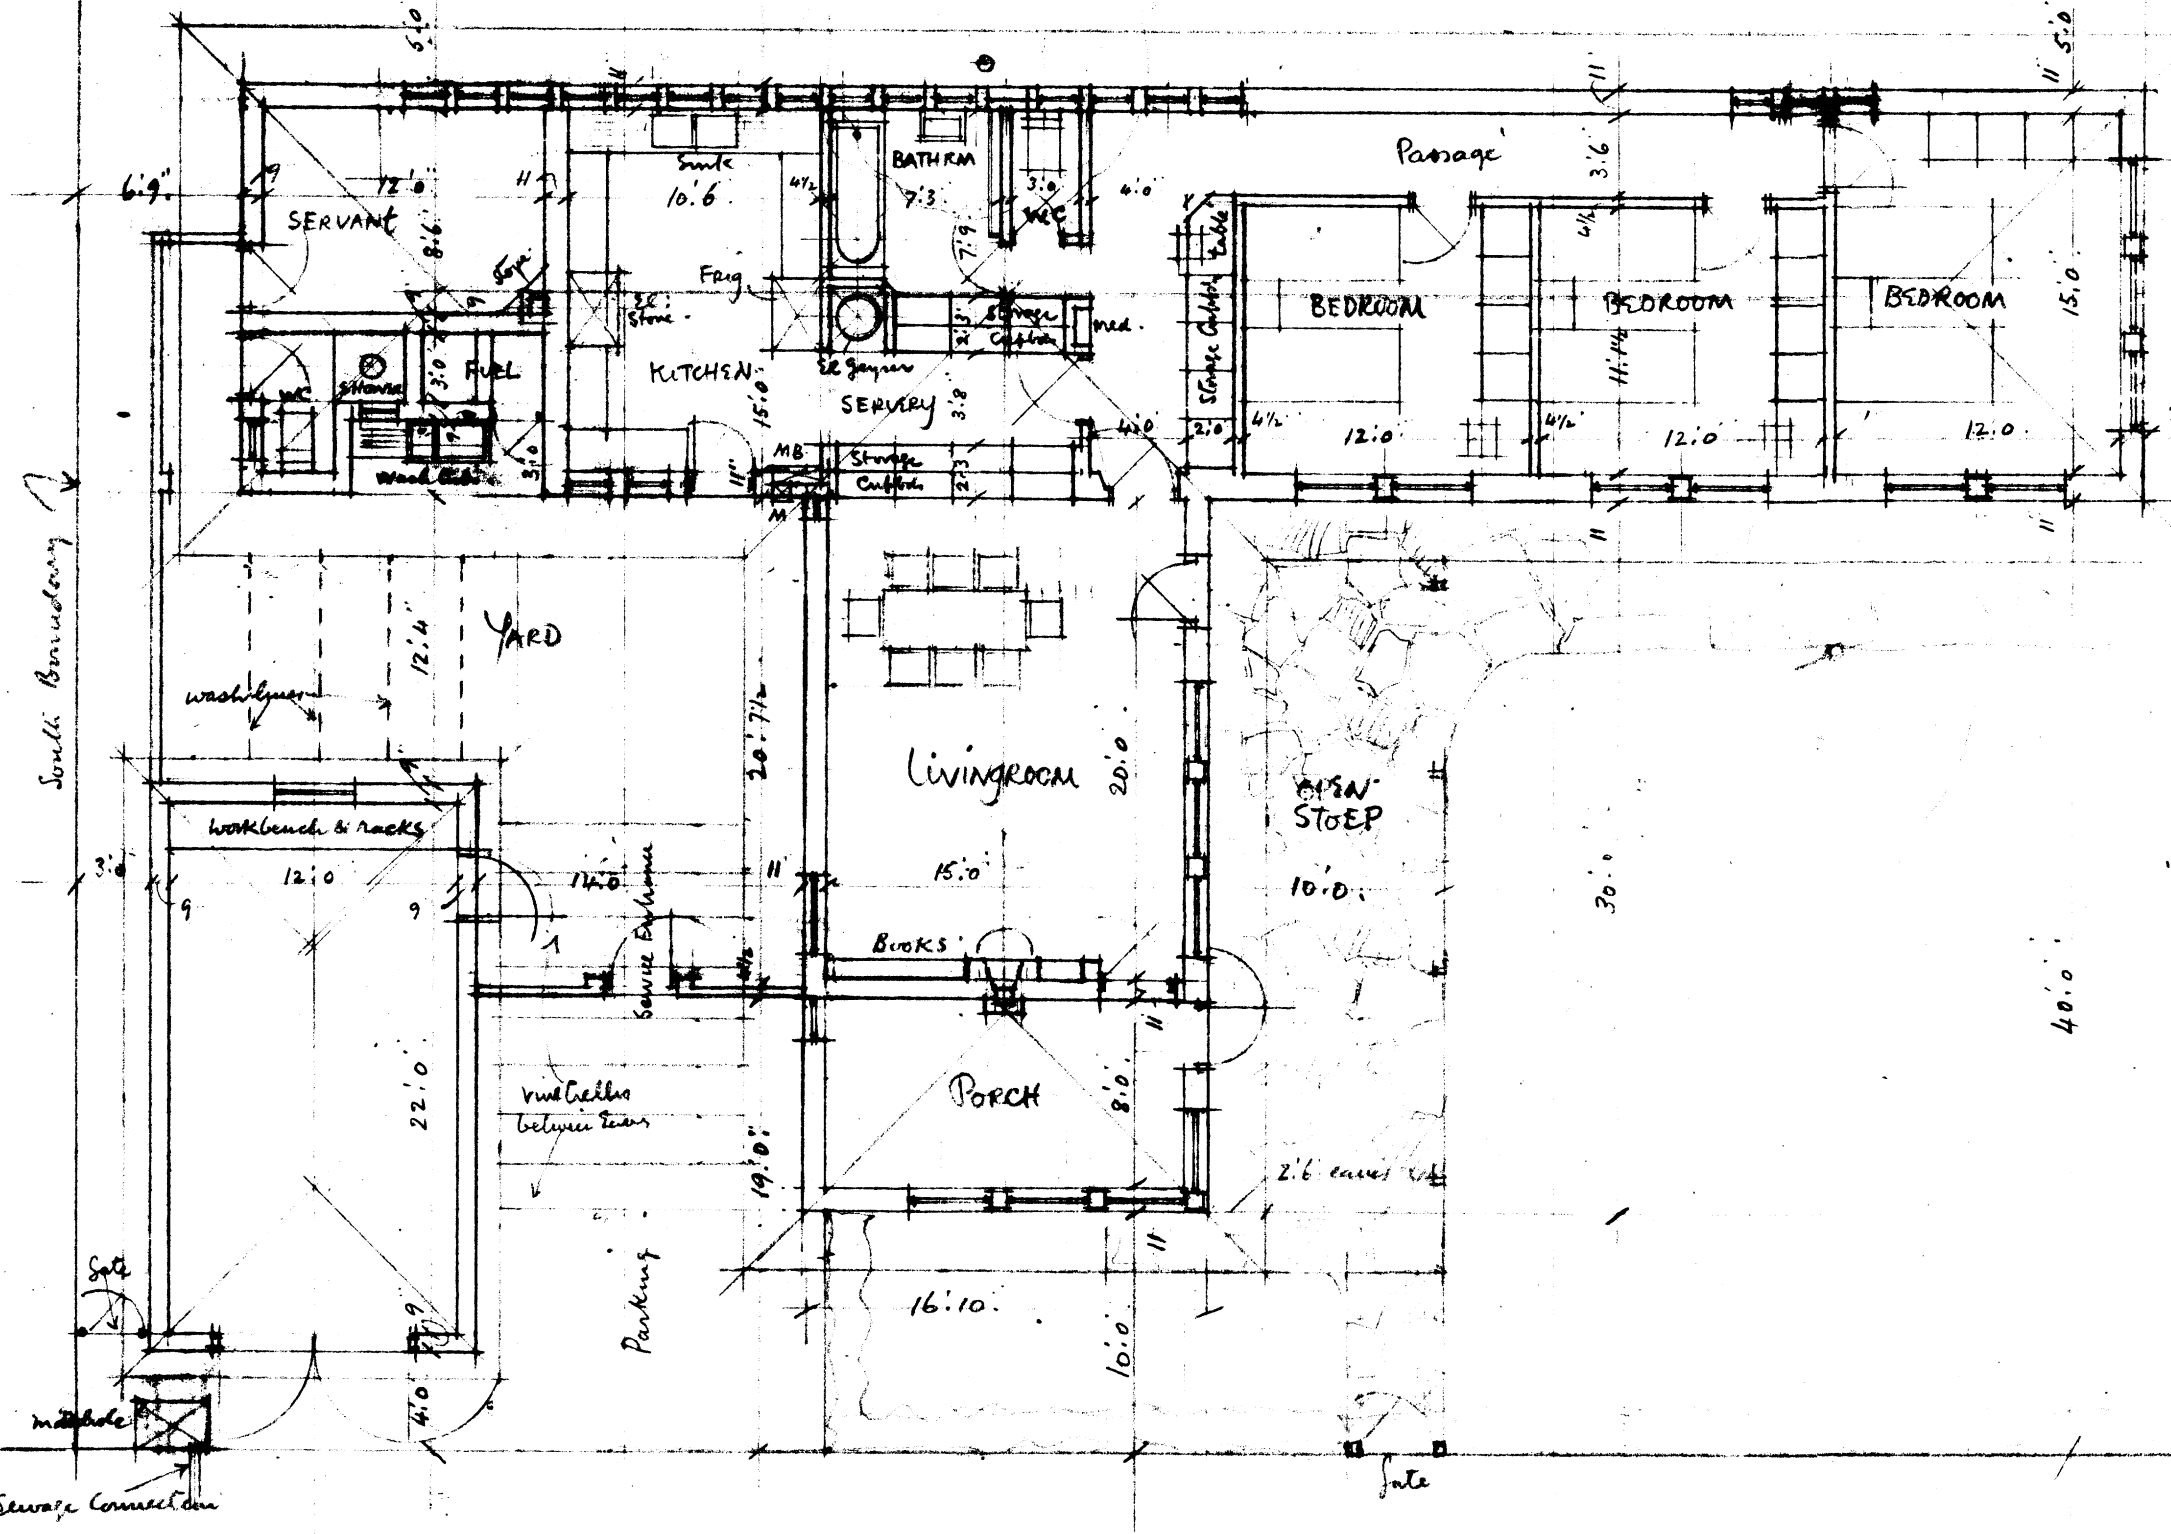

Street (East) Boundary

EIGHTH SCALE PLAN OF PROPOSED COTTAGE ON ERF NO

STREET, PORCHIEFSTROOM for MR H.H. BORCKENHAGEN.

Norman Eaton ARCHITECT. PRETORIA.

AUGUST, 1954.

DRAWING NO P.254/1.