
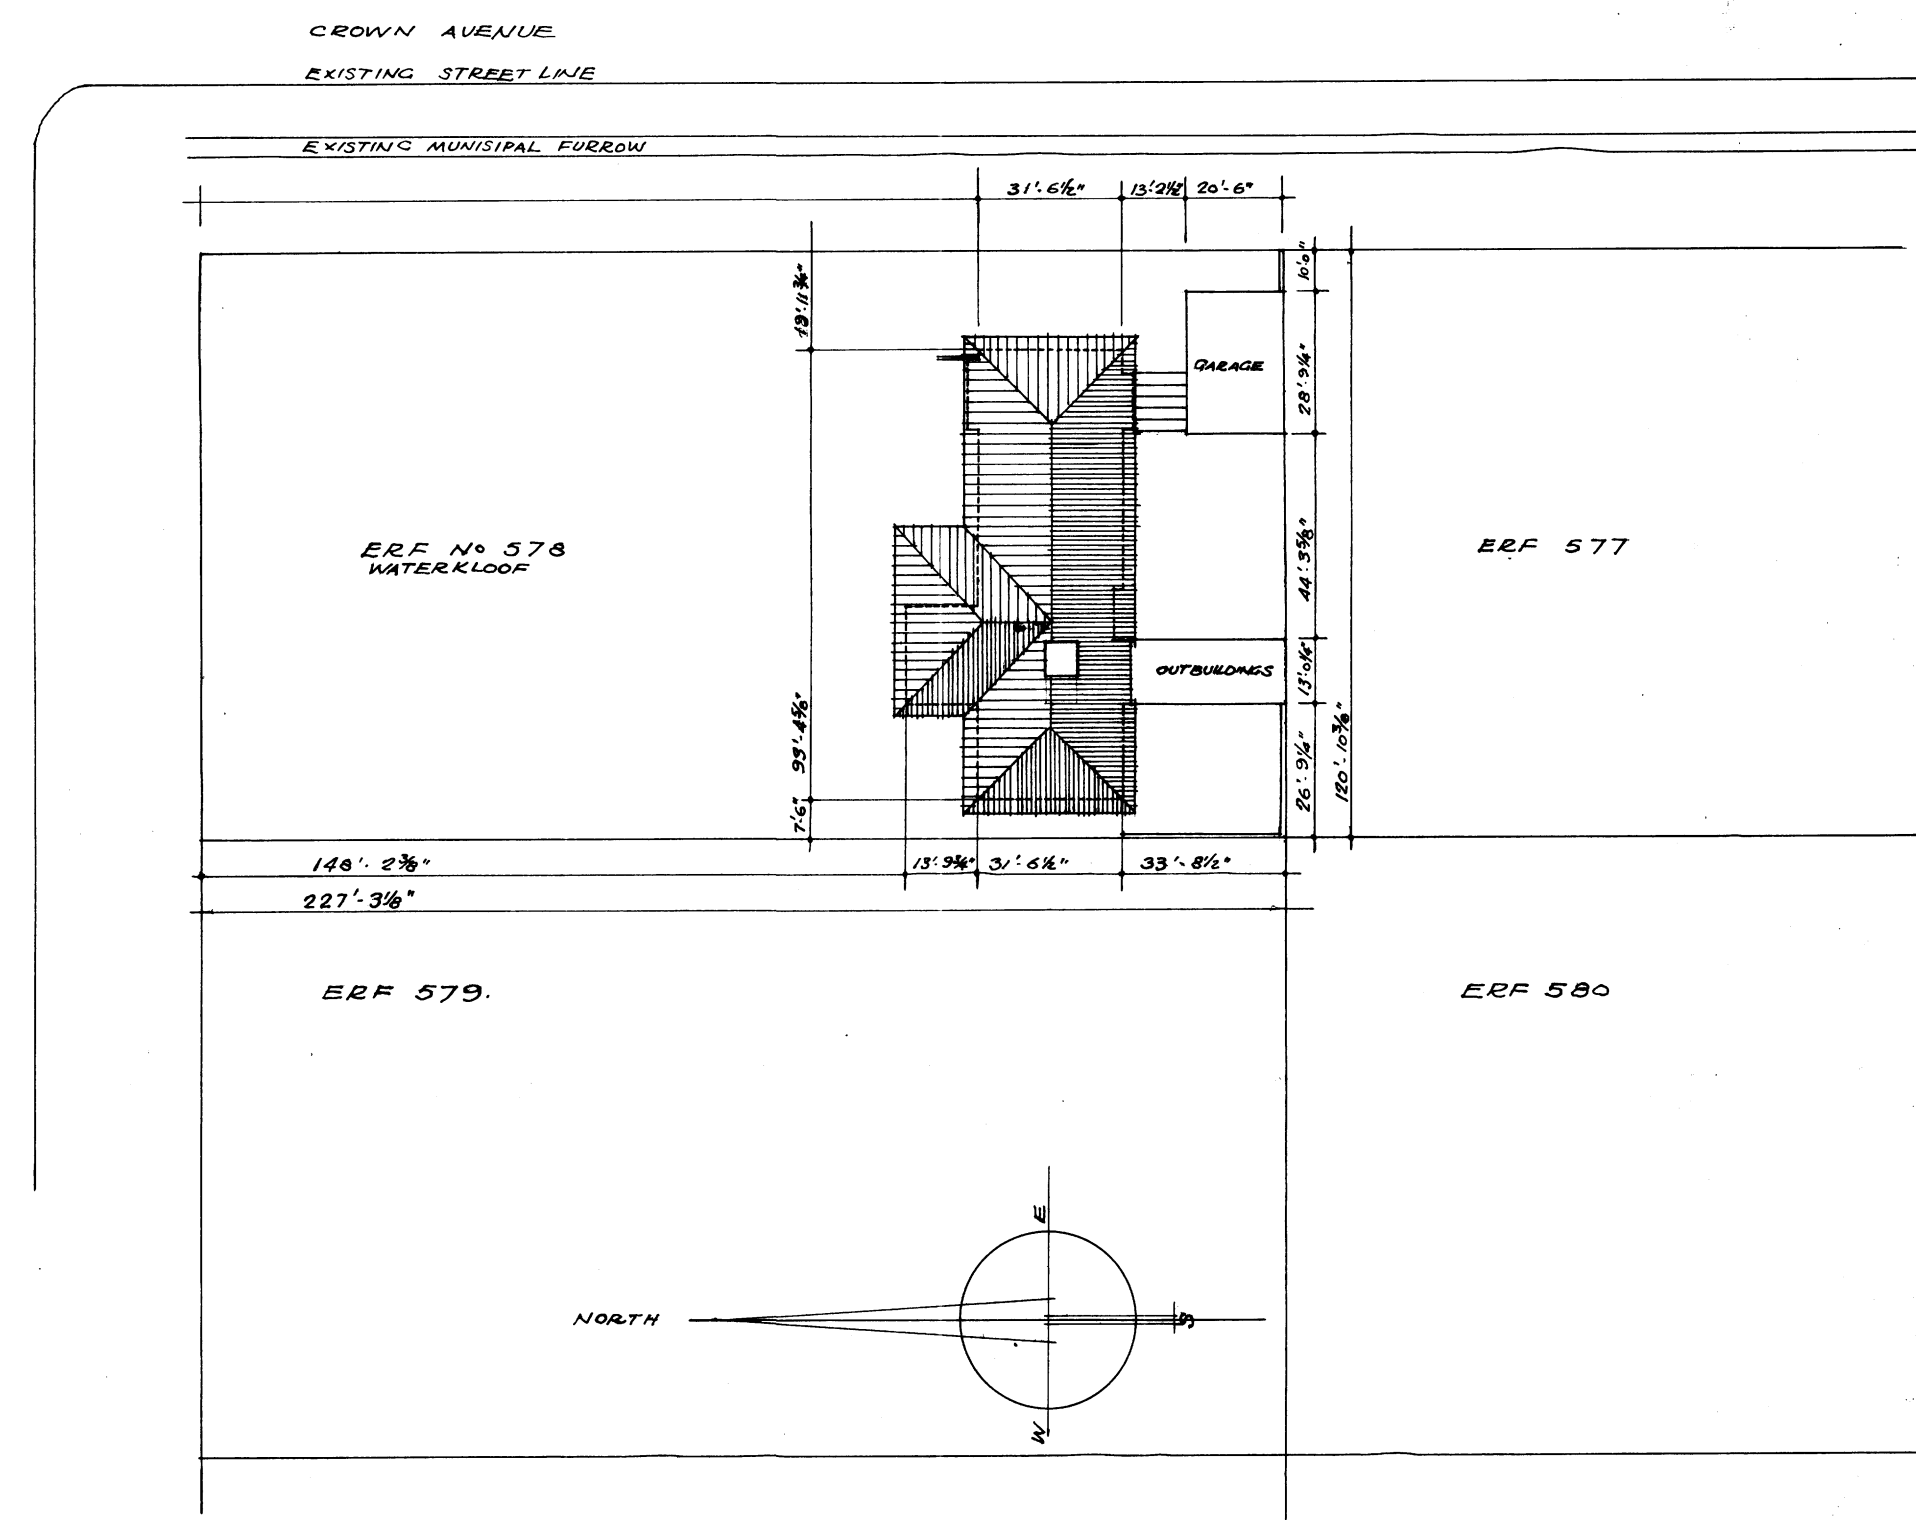


EXISTING STREET LINE

EXISTING MUNICIPAL FURROW

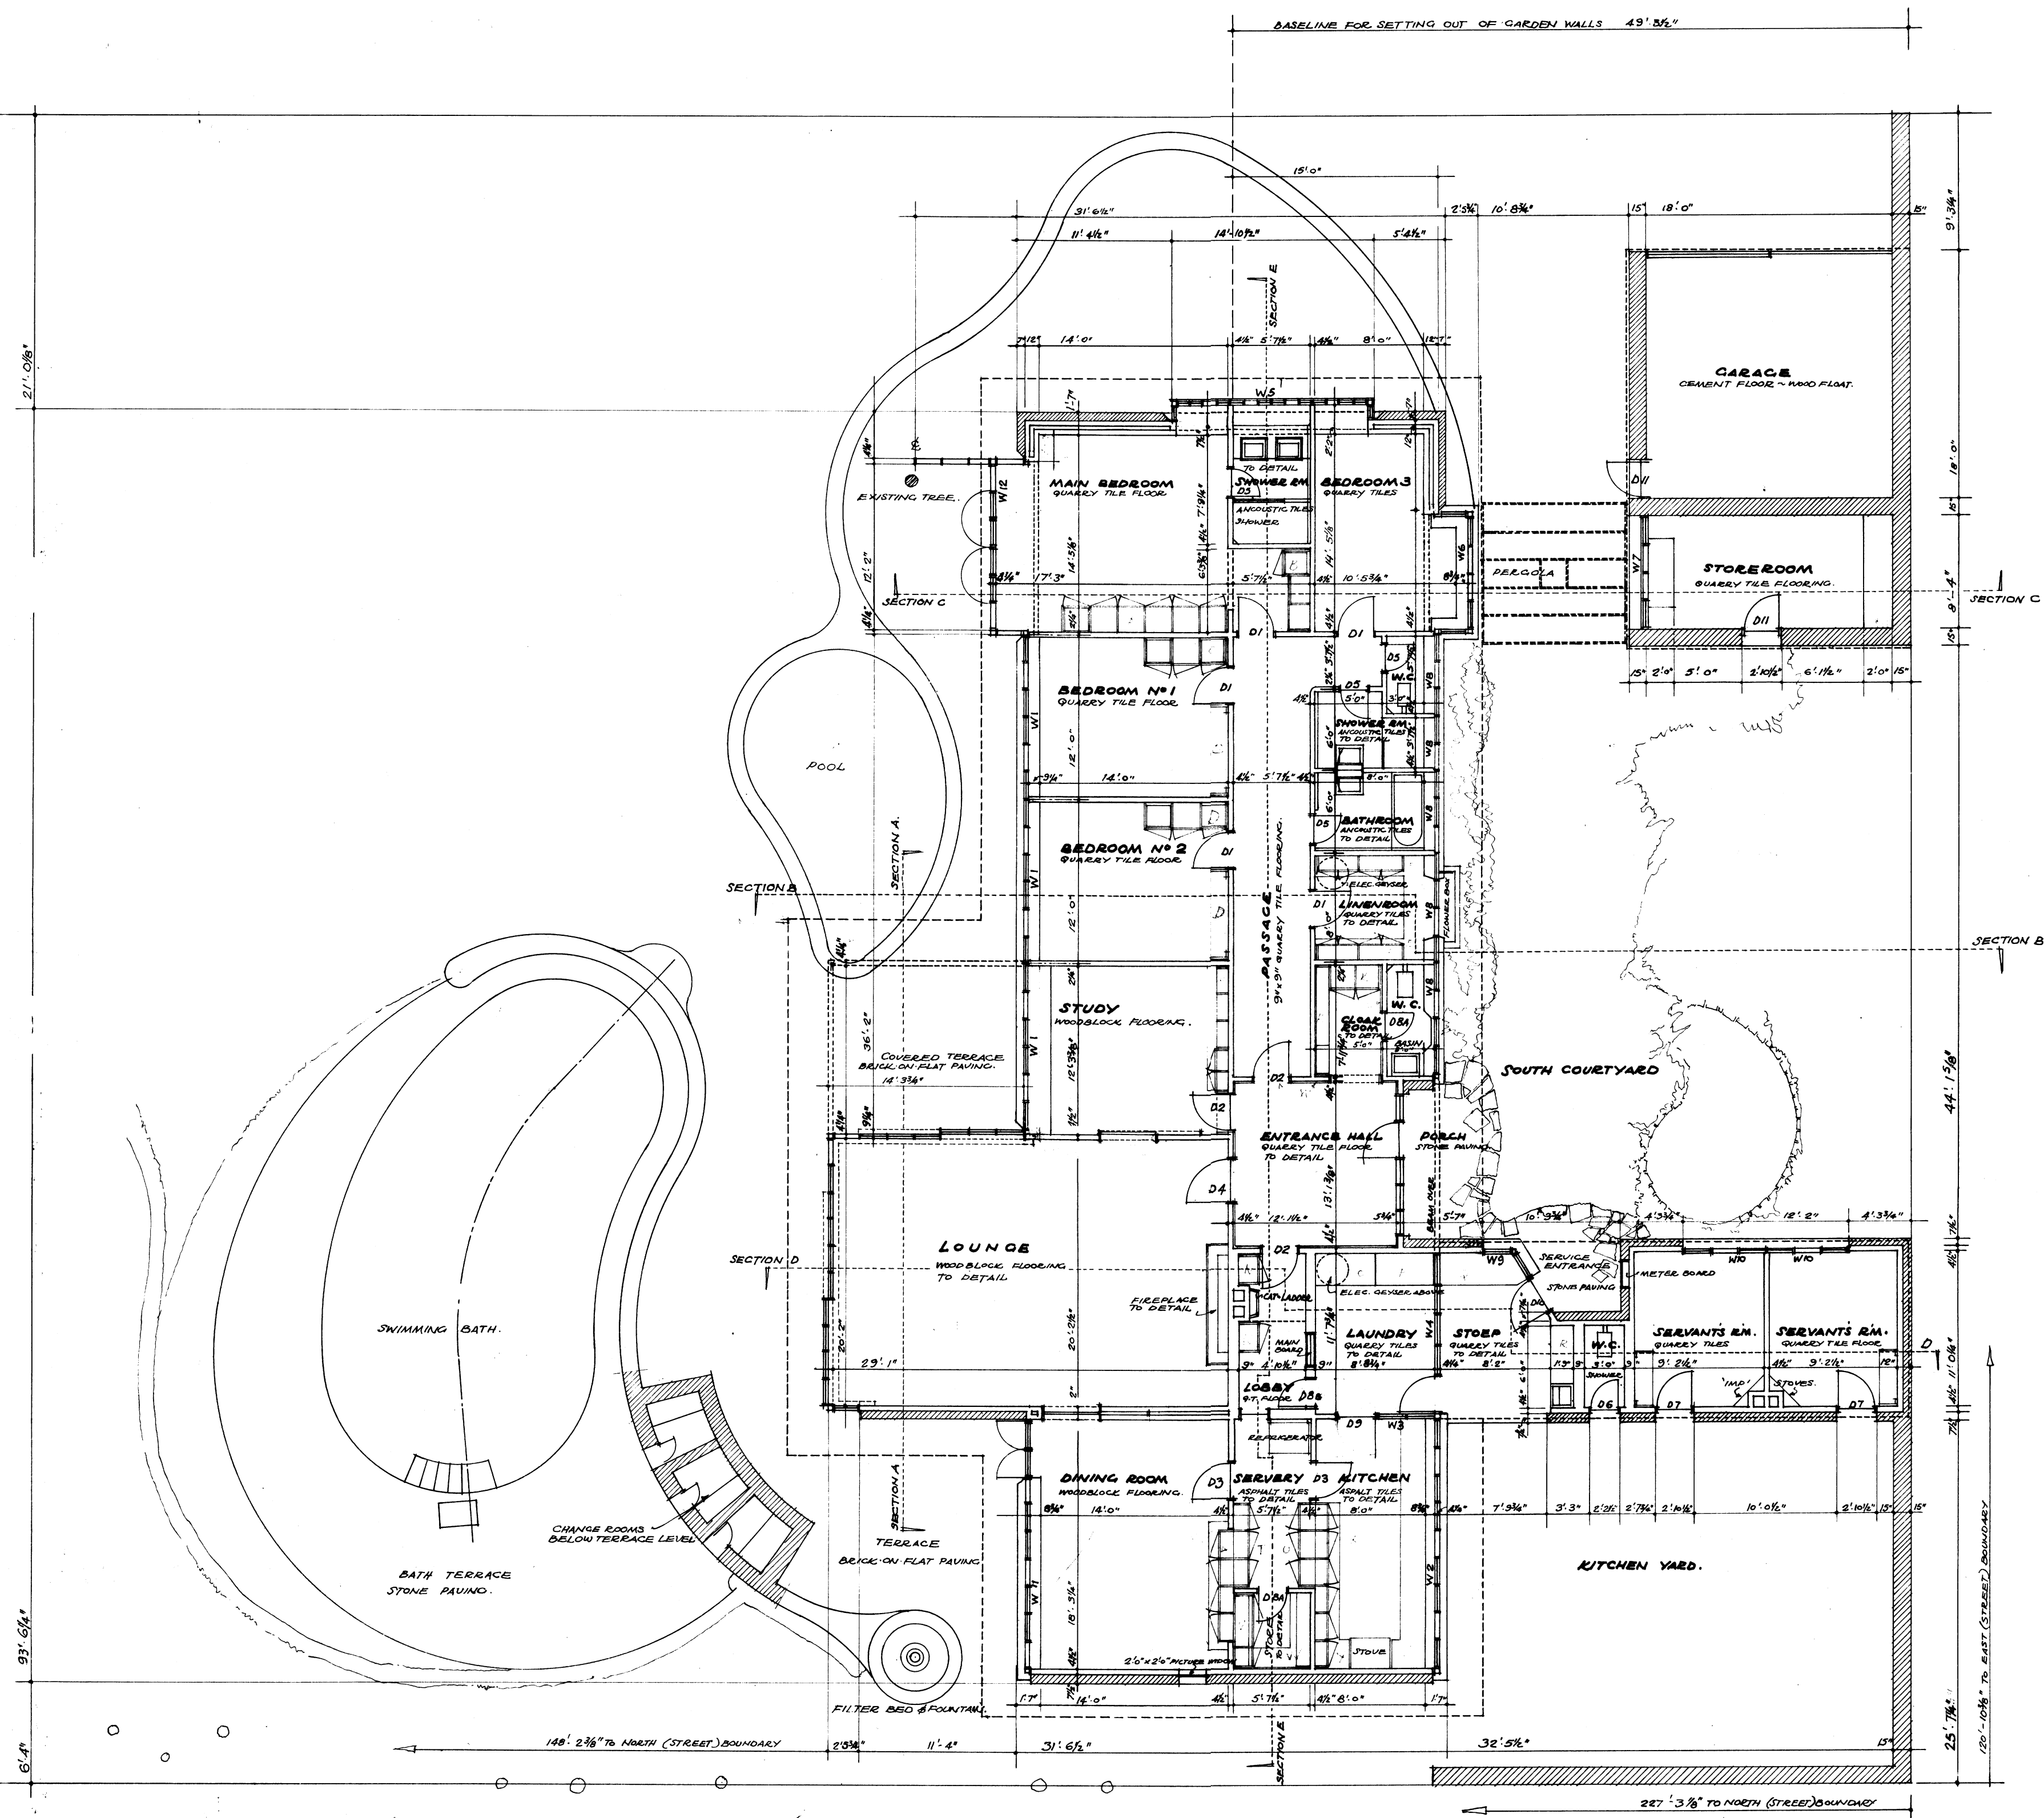

NORMAN EATON A.R.I.B.A., M.I.A.
 CHARTERED ARCHITECT
 VELRA HOUSE PRETORIA

NEW HOUSE TO BE BUILT ON ERF No. 578, WATERKLOOF FOR DR. B. H. HOLSBOER.

REVISIONS:

PLAN &
 SITE PLAN

SCALE: 1/8" = 1 FOOT
 DATE: 16/8/1955
 DPWG No P 256/6