
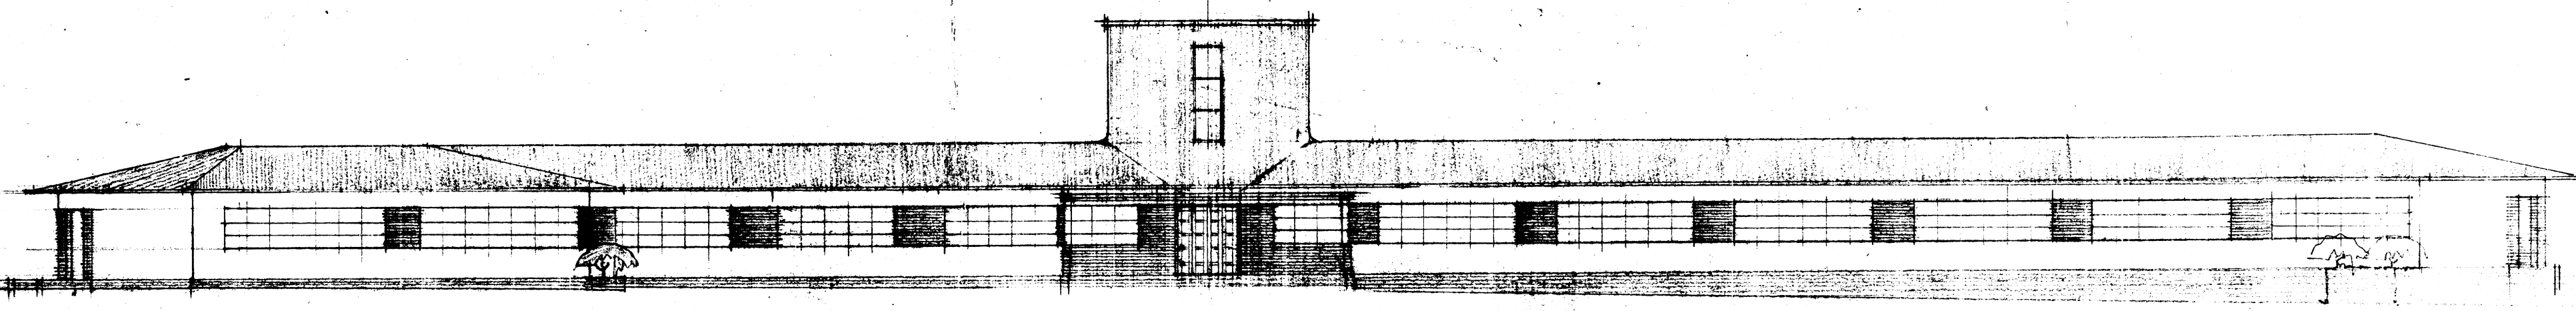
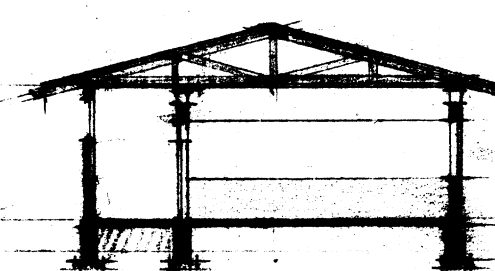
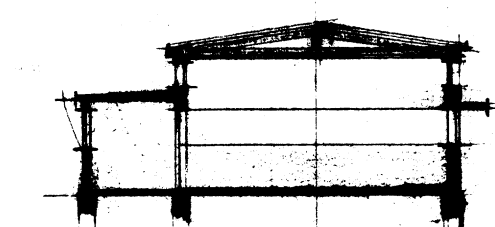


NEW AFRIKAANS MEDIUM JUNIOR SCHOOL AT DALVIEW, BRABAN WEST, FOR THE TRANSVAAL PROVINCIAL ADMINISTRATION.

DRAWING NO P-293.
27 JULY 1936.

SIXTEENTH SCALE PRELIMINARY SKETCH.

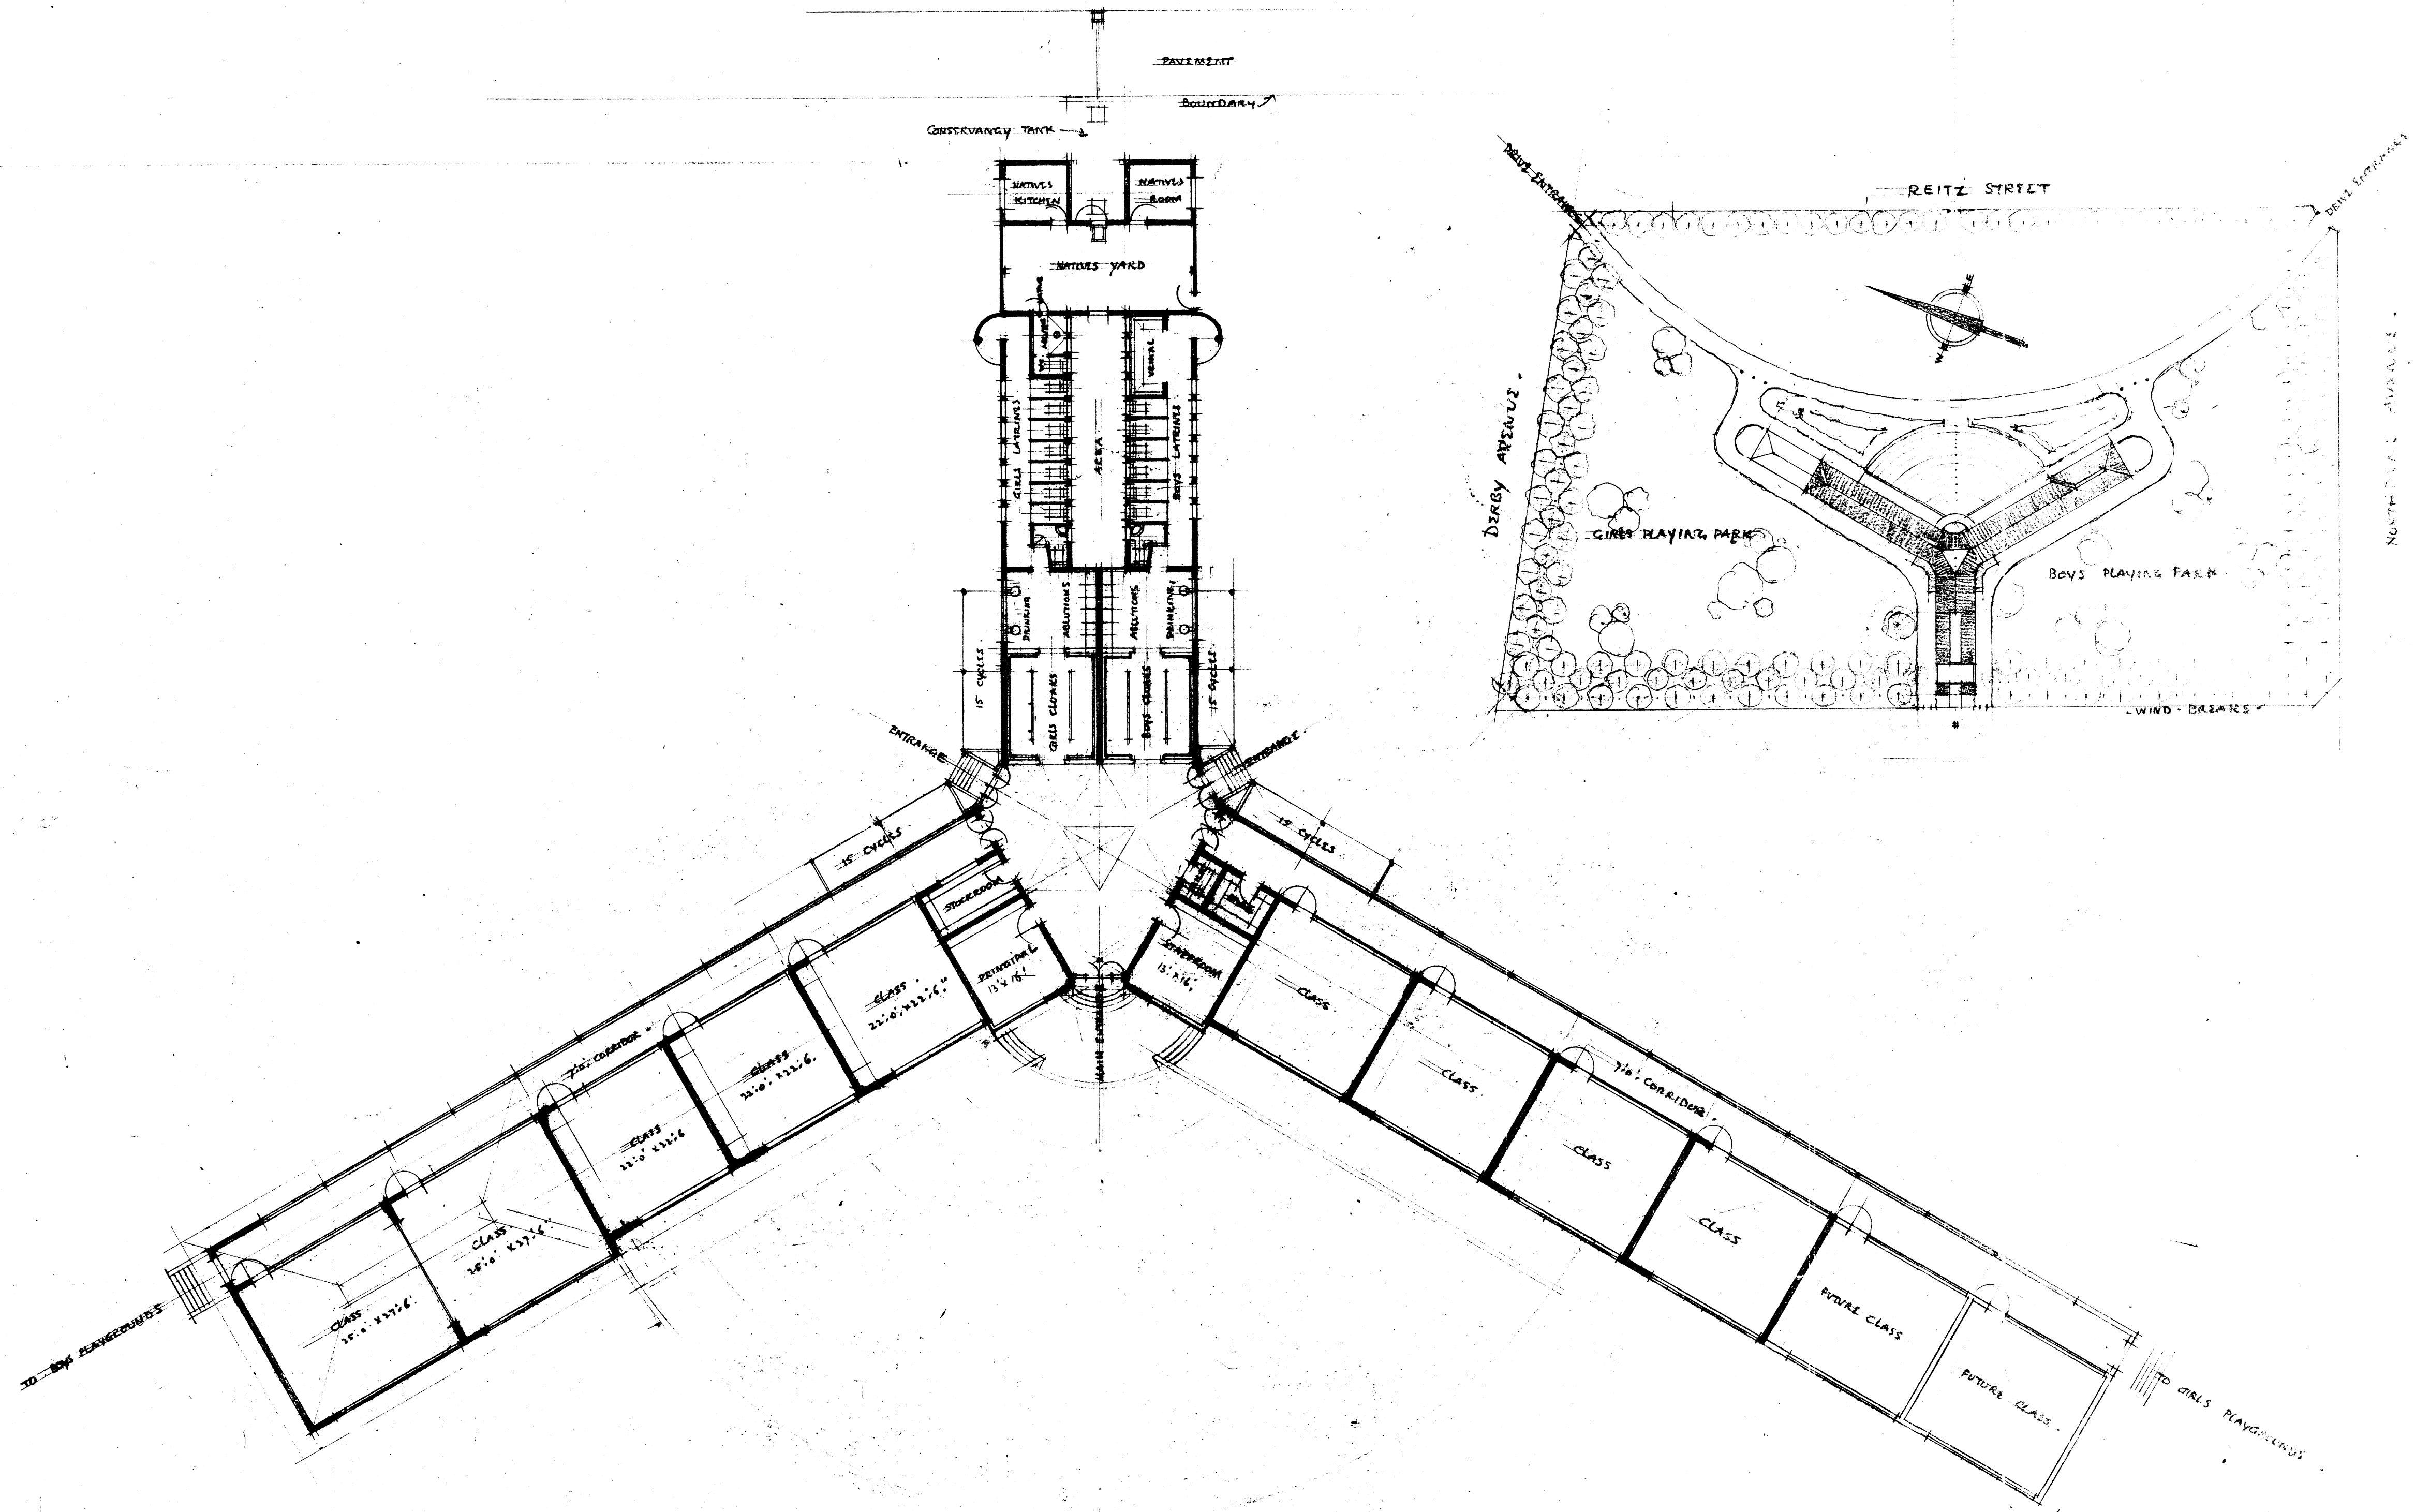

North Street Avenue
Architectural Department

P 118 / 1