



# 20. CULTURAL, REFERENCE & DESIGN CENTRES - 1.100 ELEVATIONS


H  
E  
L  
L  
V  
I  
L  
L  
E  
  
E  
M  
P  
O  
W  
E  
R  
M  
E  
N  
T  
  
C  
E  
N  
T  
R  
E

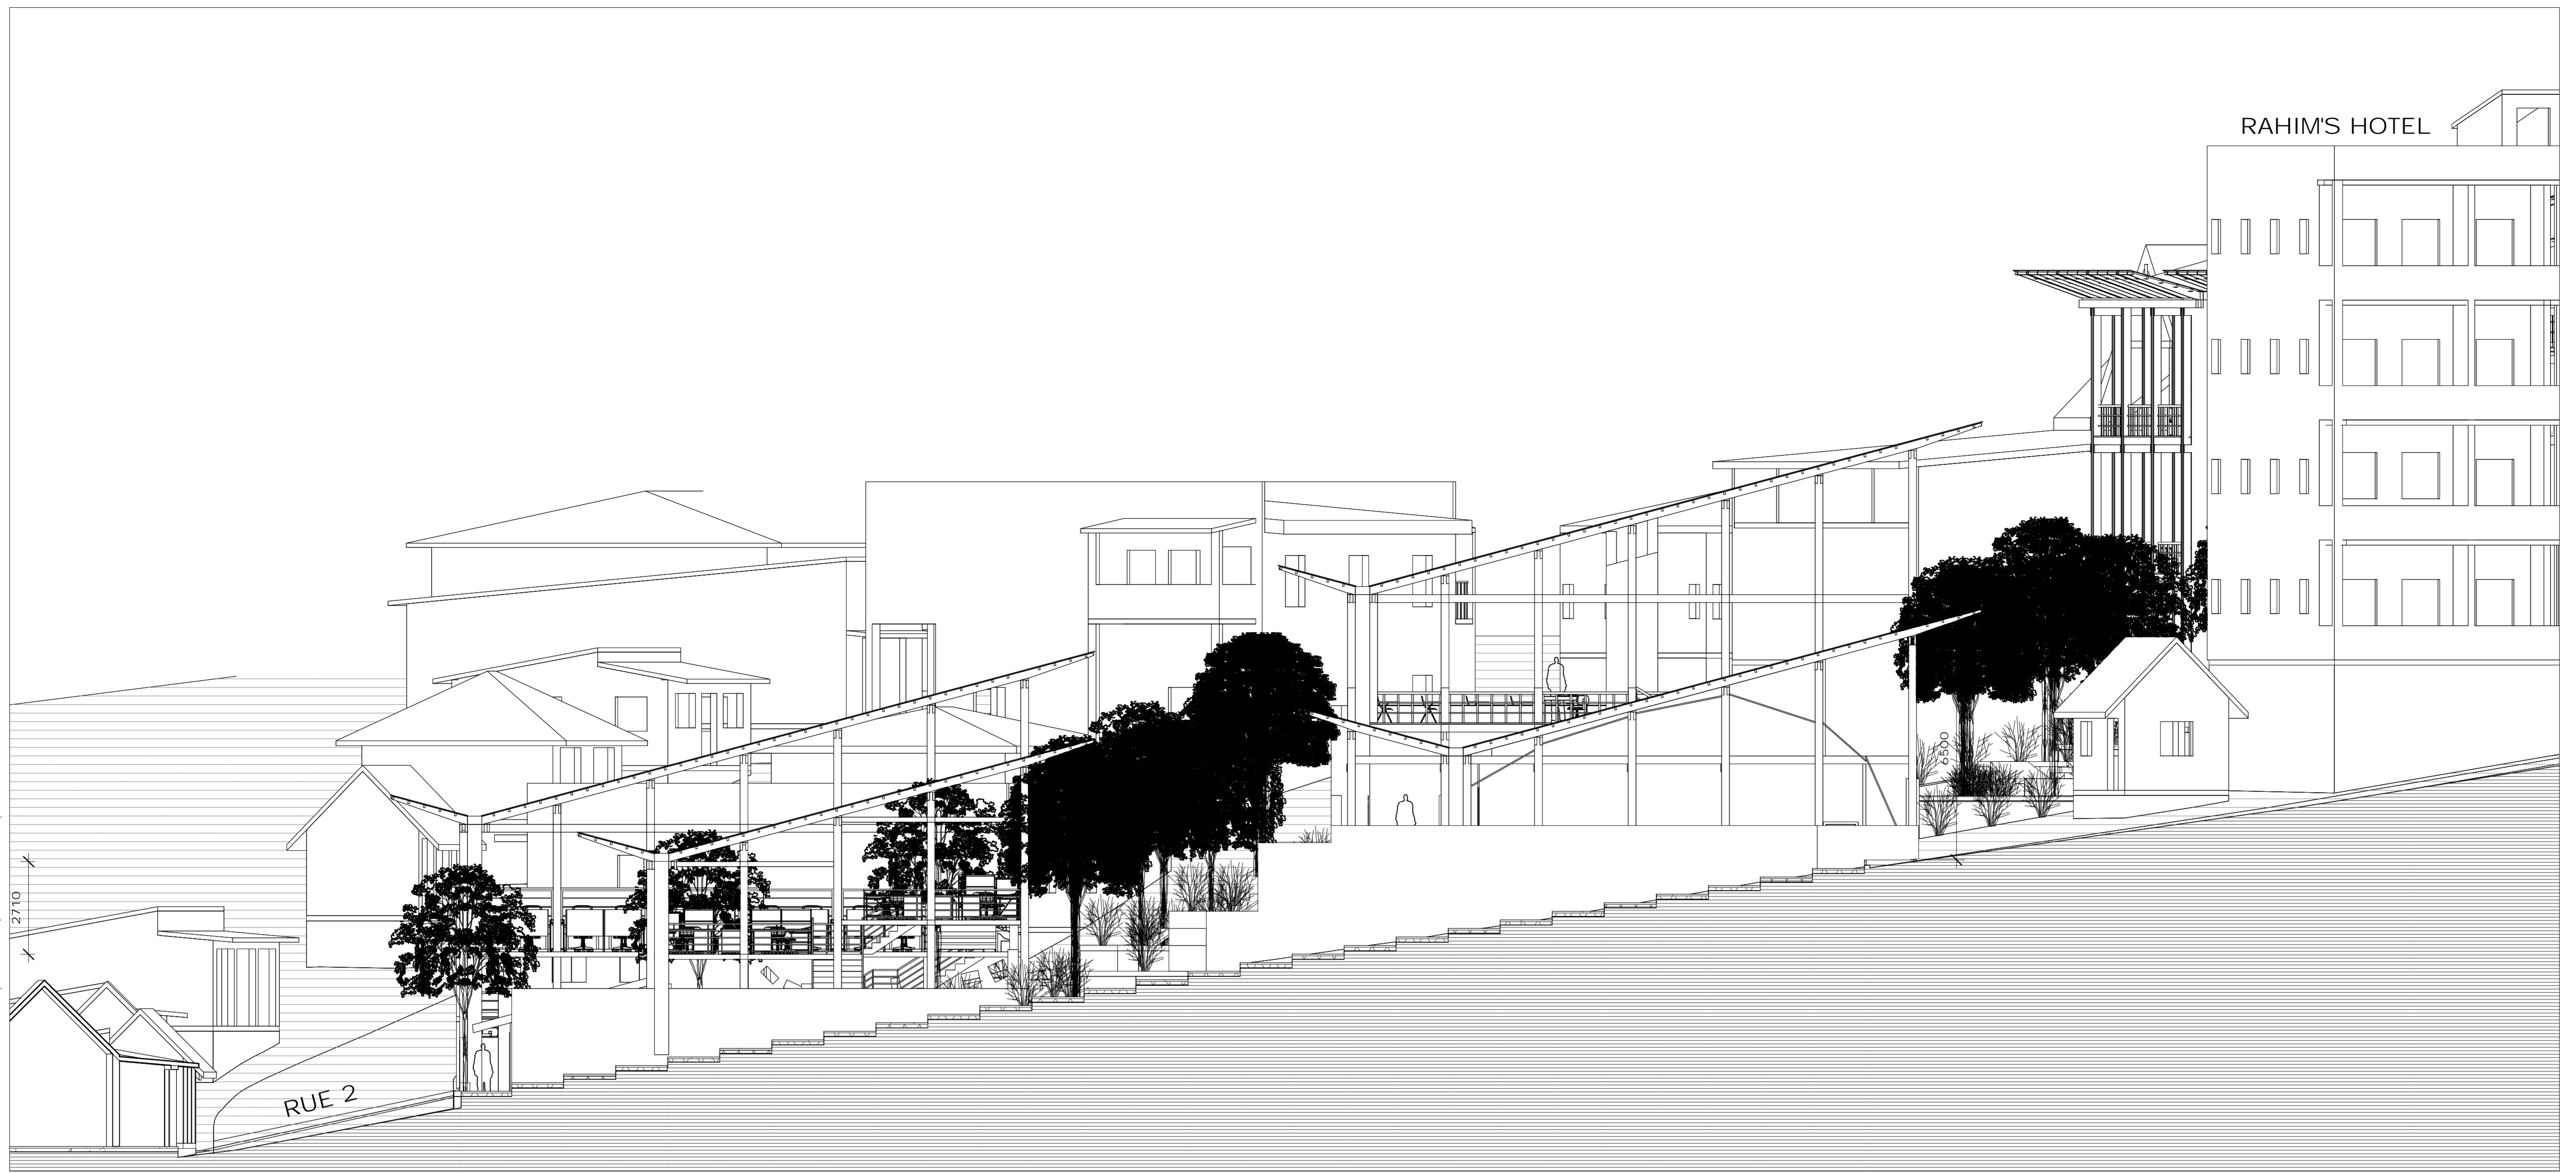

NORTH ELEVATION - 1:100 - 1/20/A0

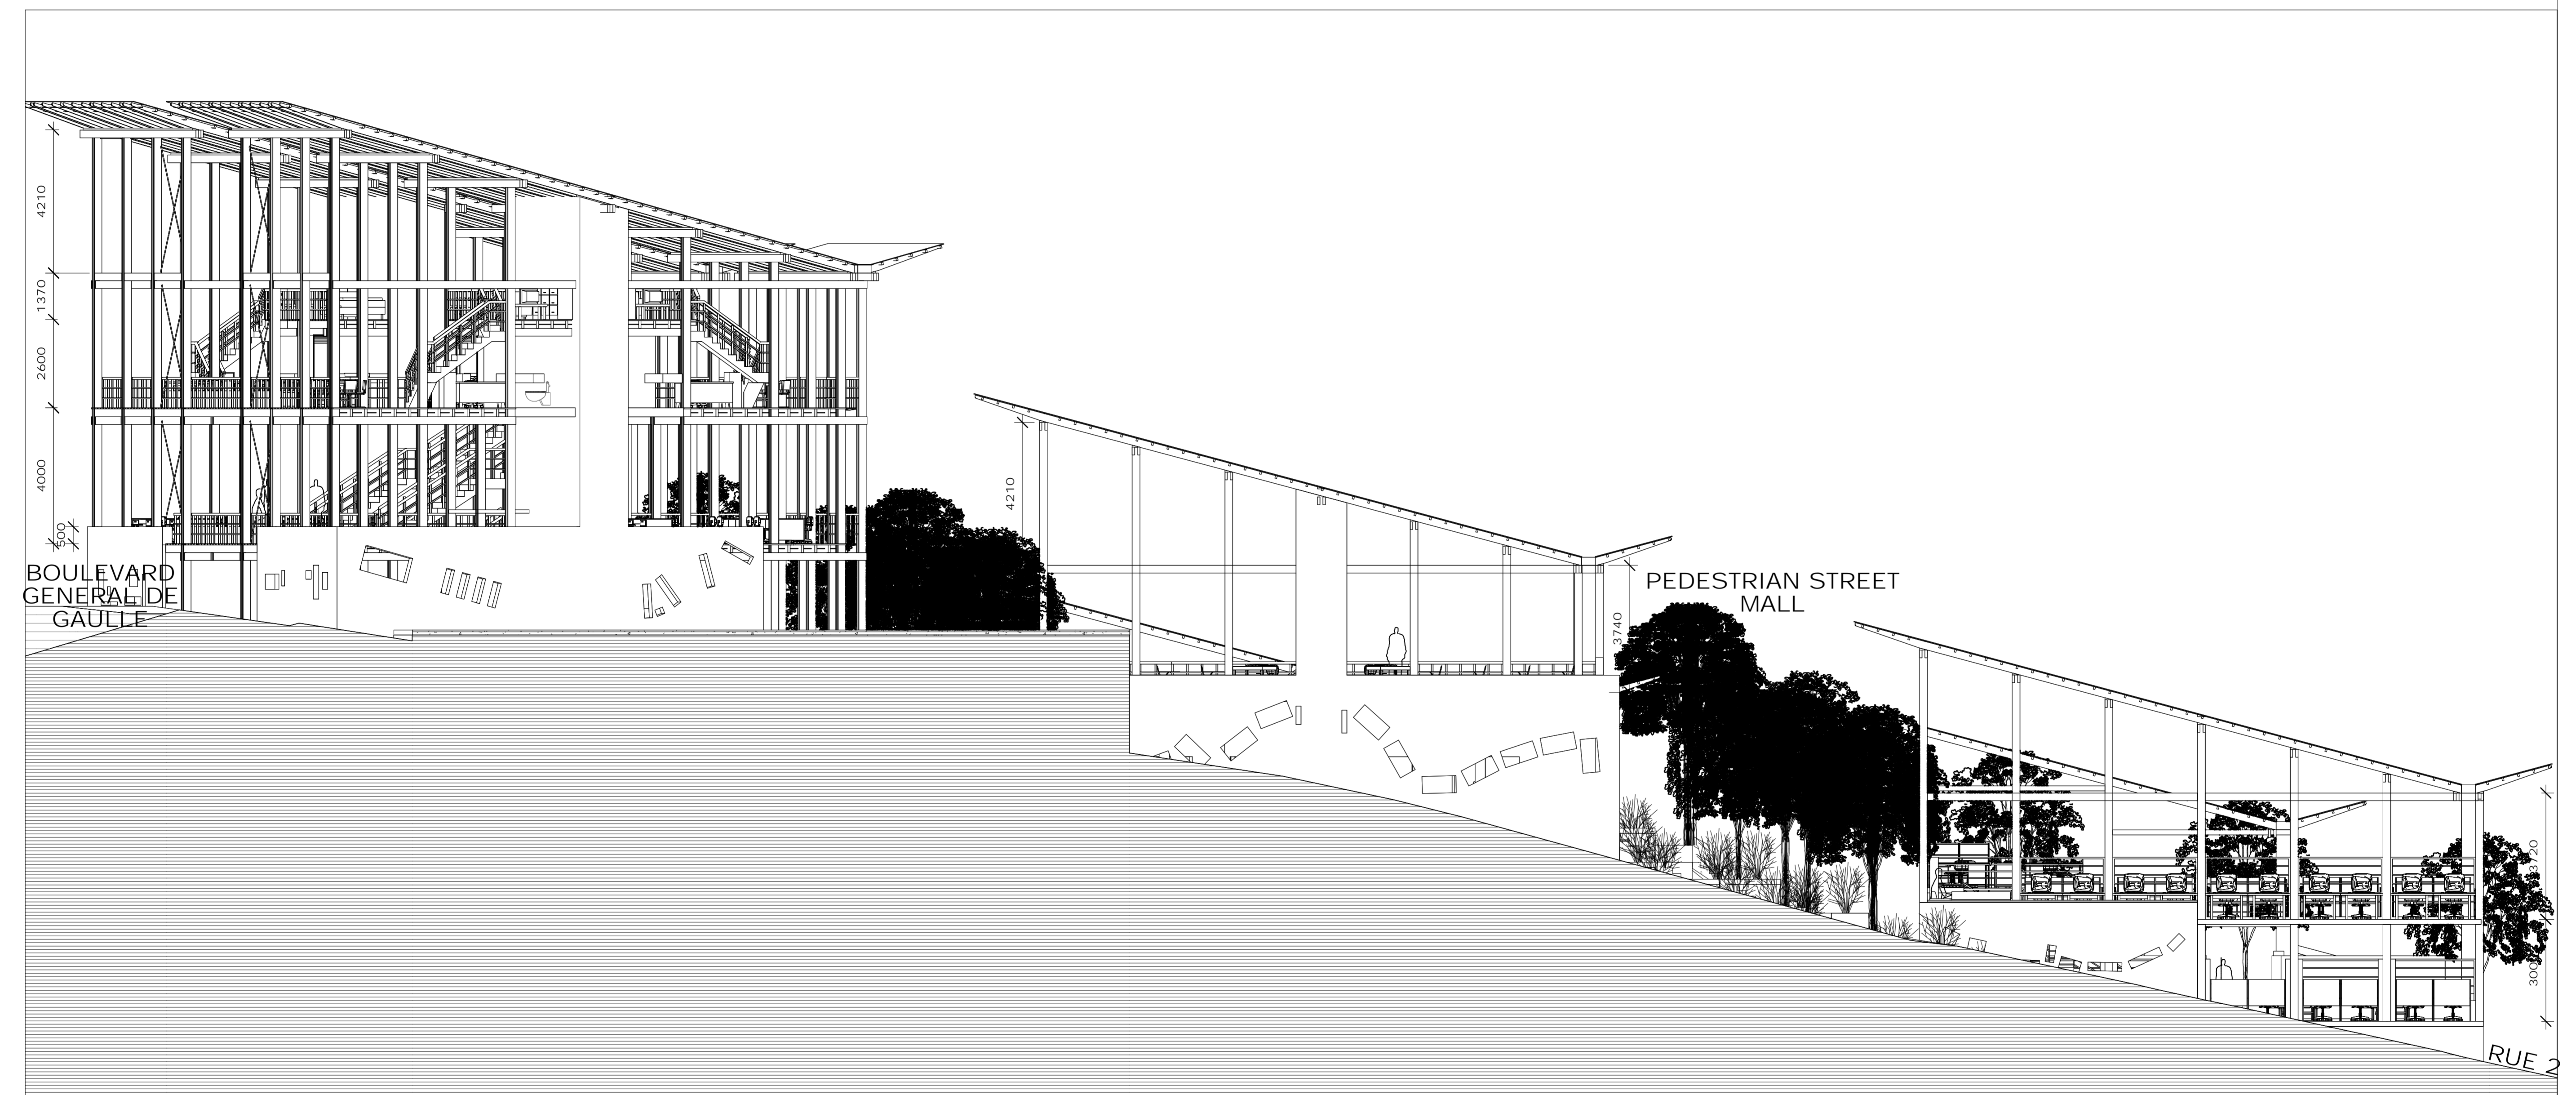

SOUTH ELEVATION - 1:100 - 2/20/A0

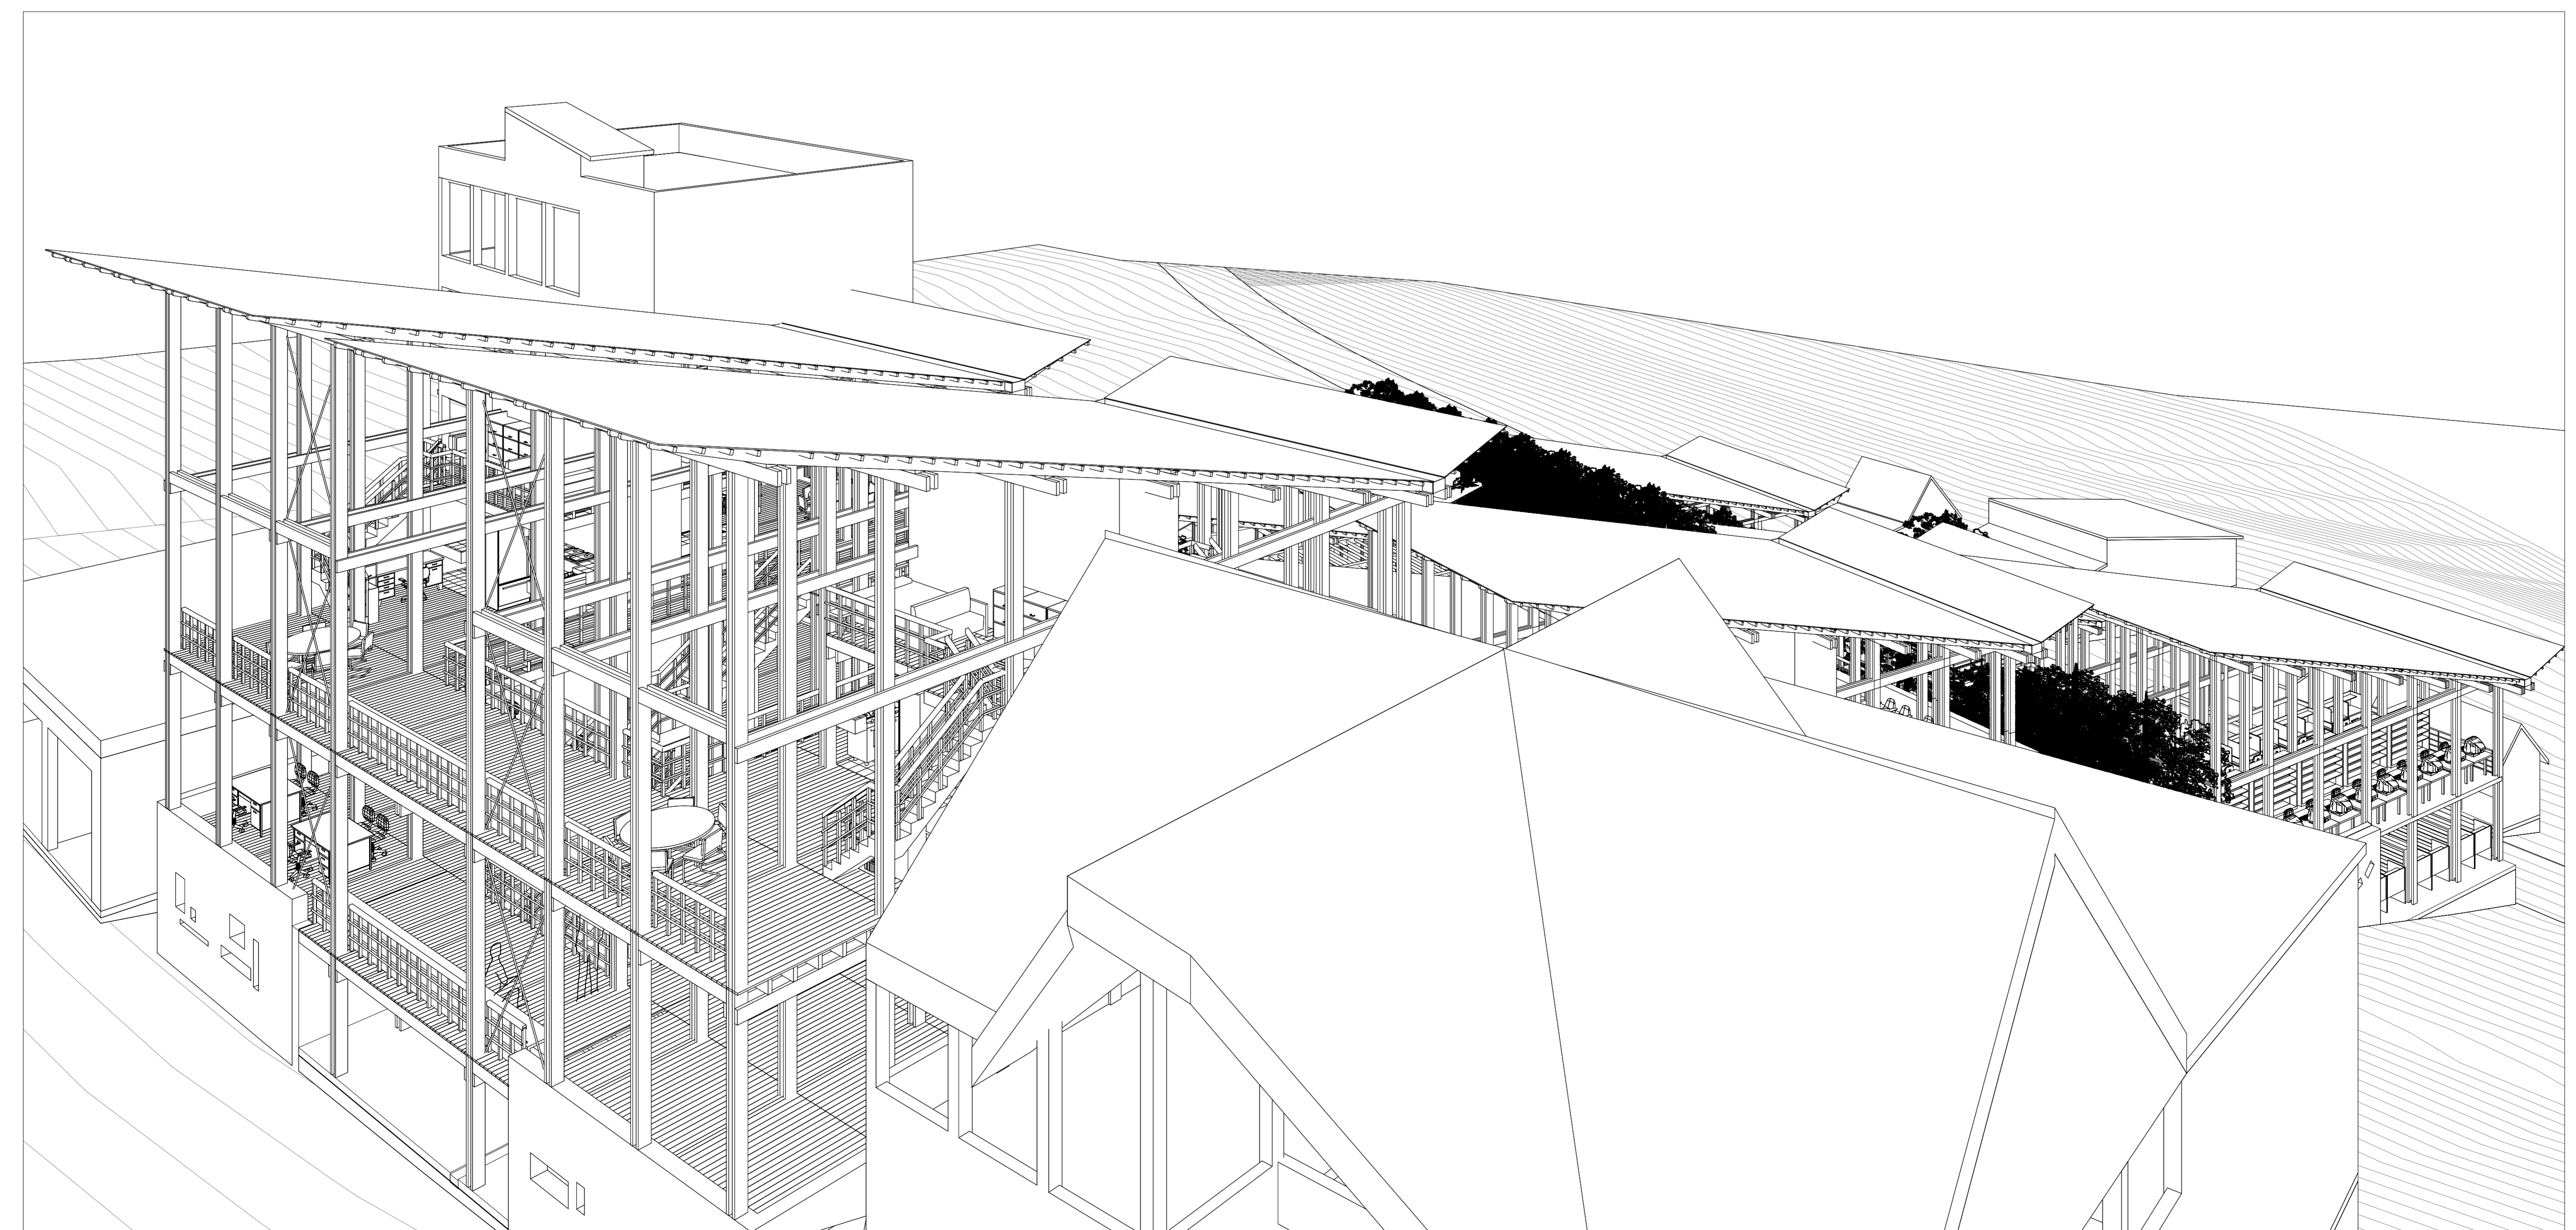

PERSPECTIVE VIEW FROM THE BOULEVARD GENERAL DE GAULLE - 3/20/A0