


STRUBEN STREET


SCHUBART STREET




PROES STREET


GROUND FLOOR

Not scale

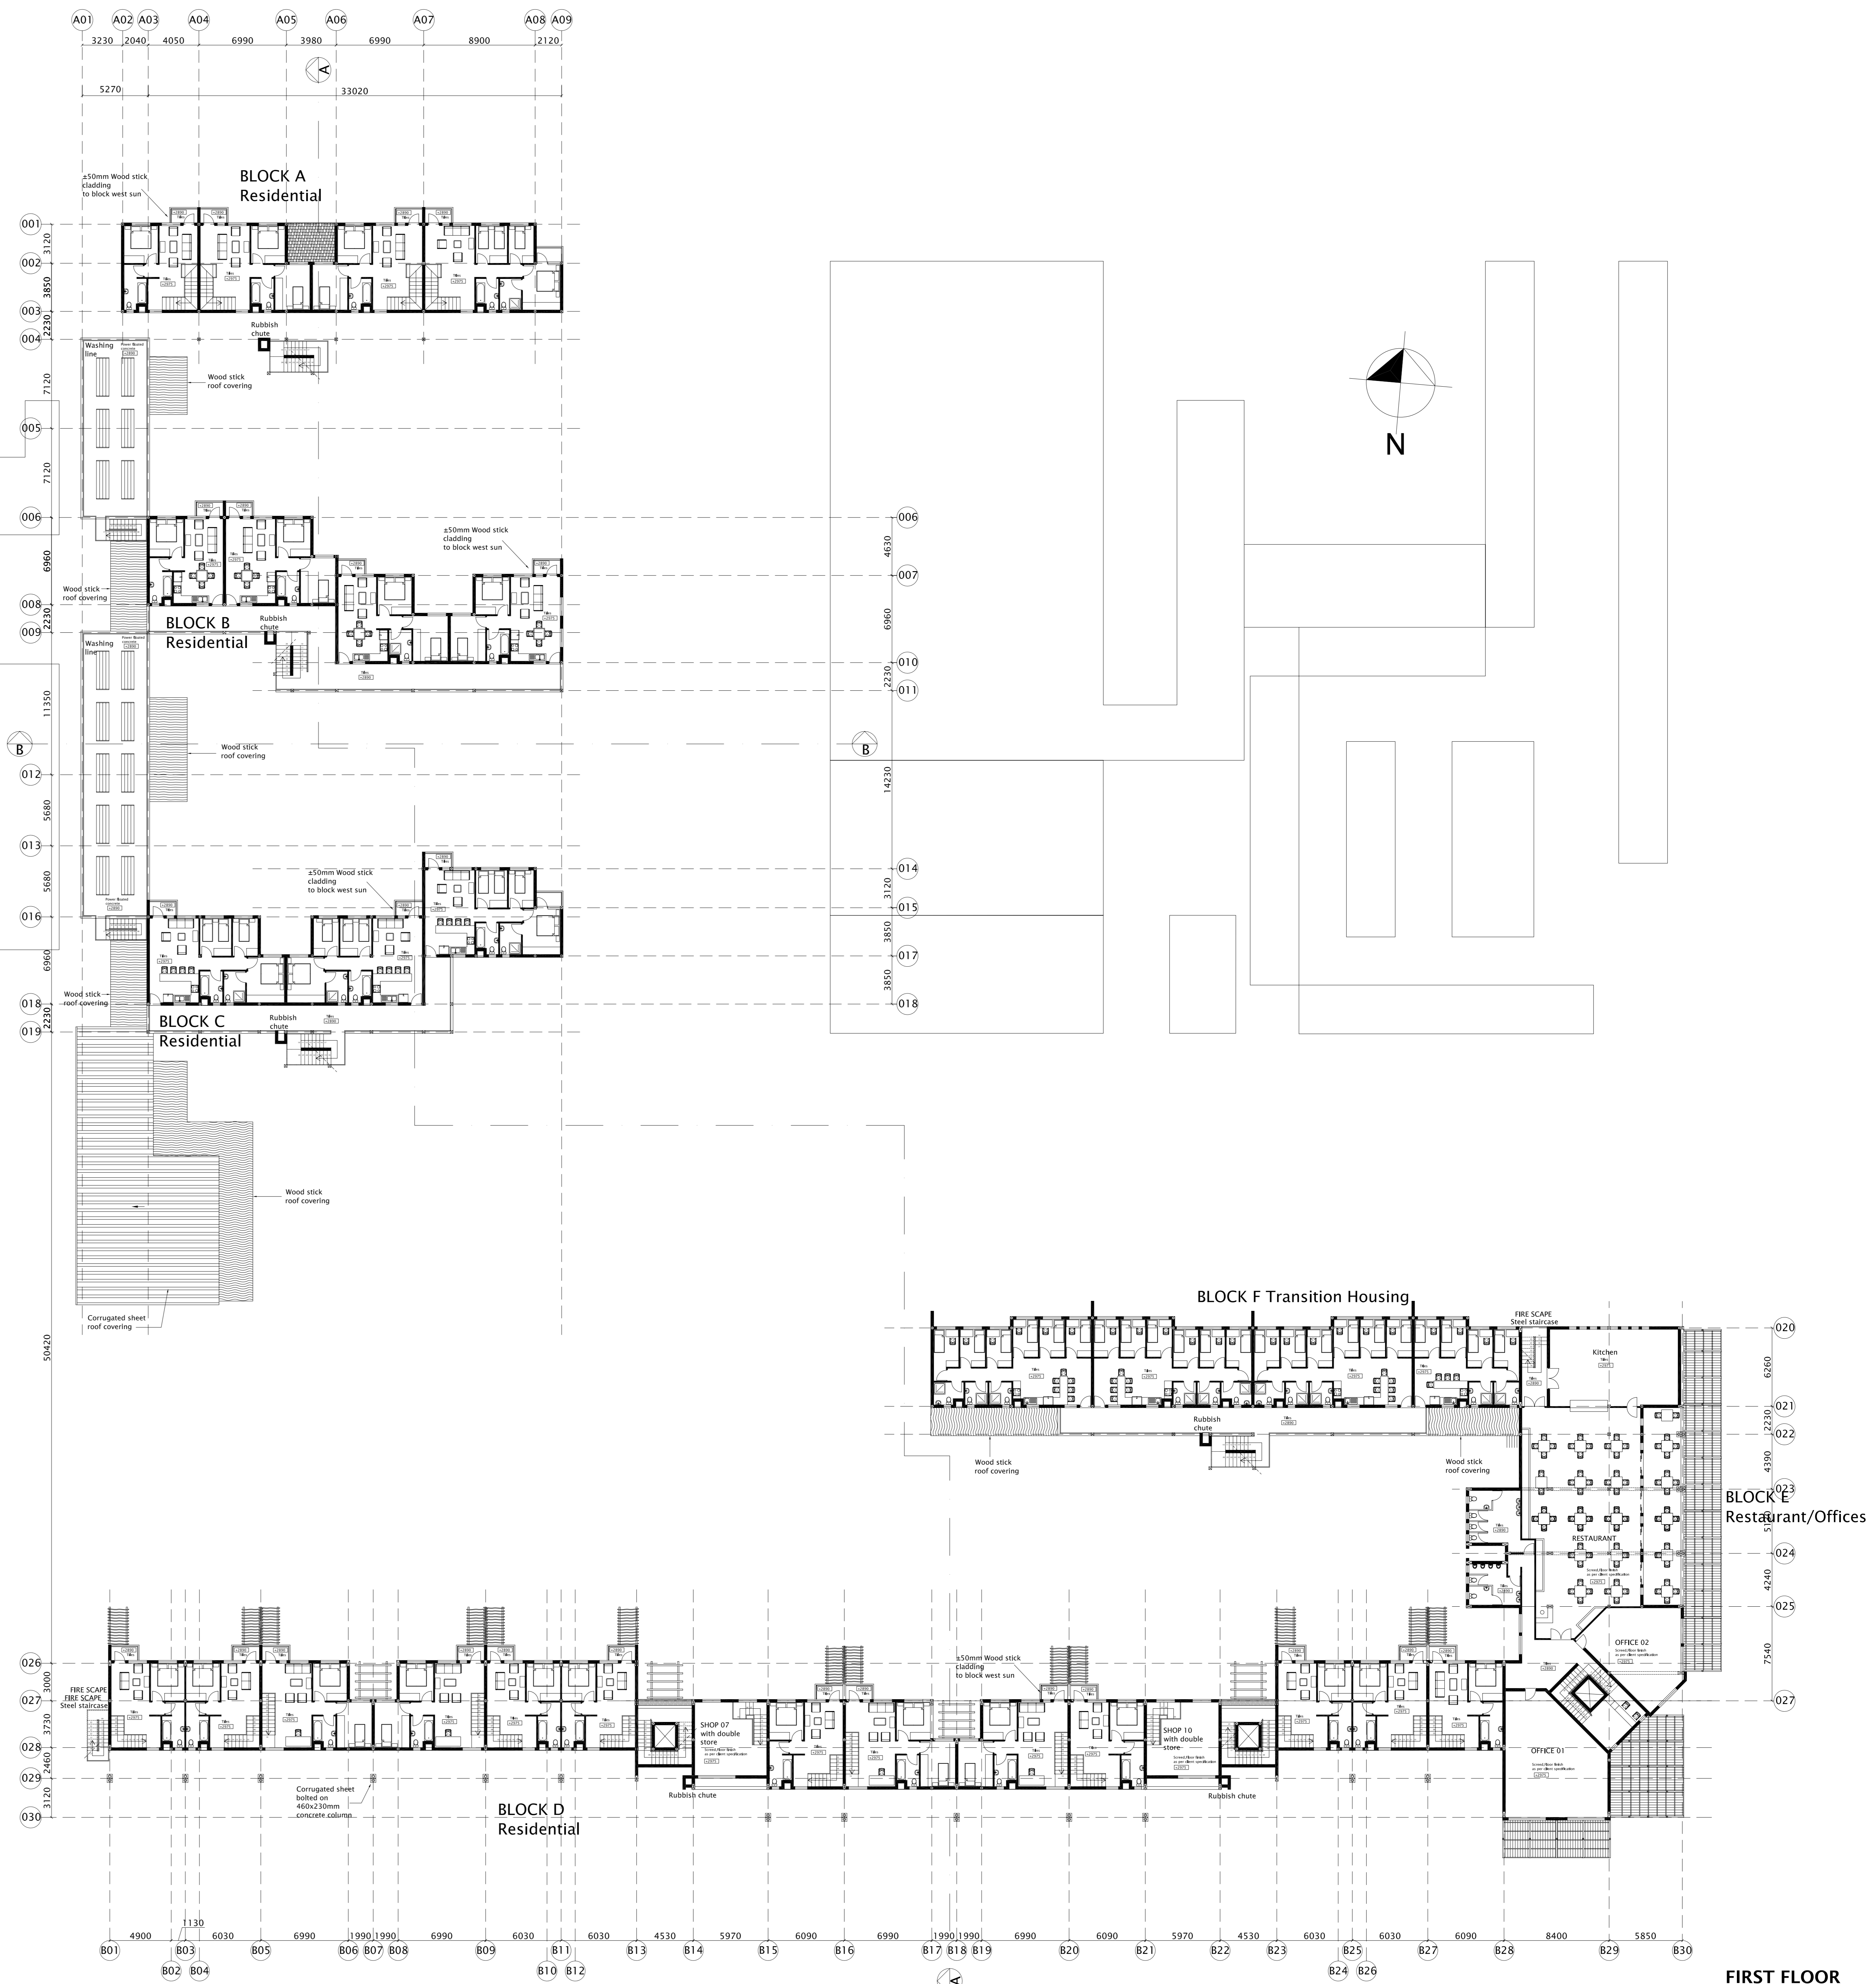

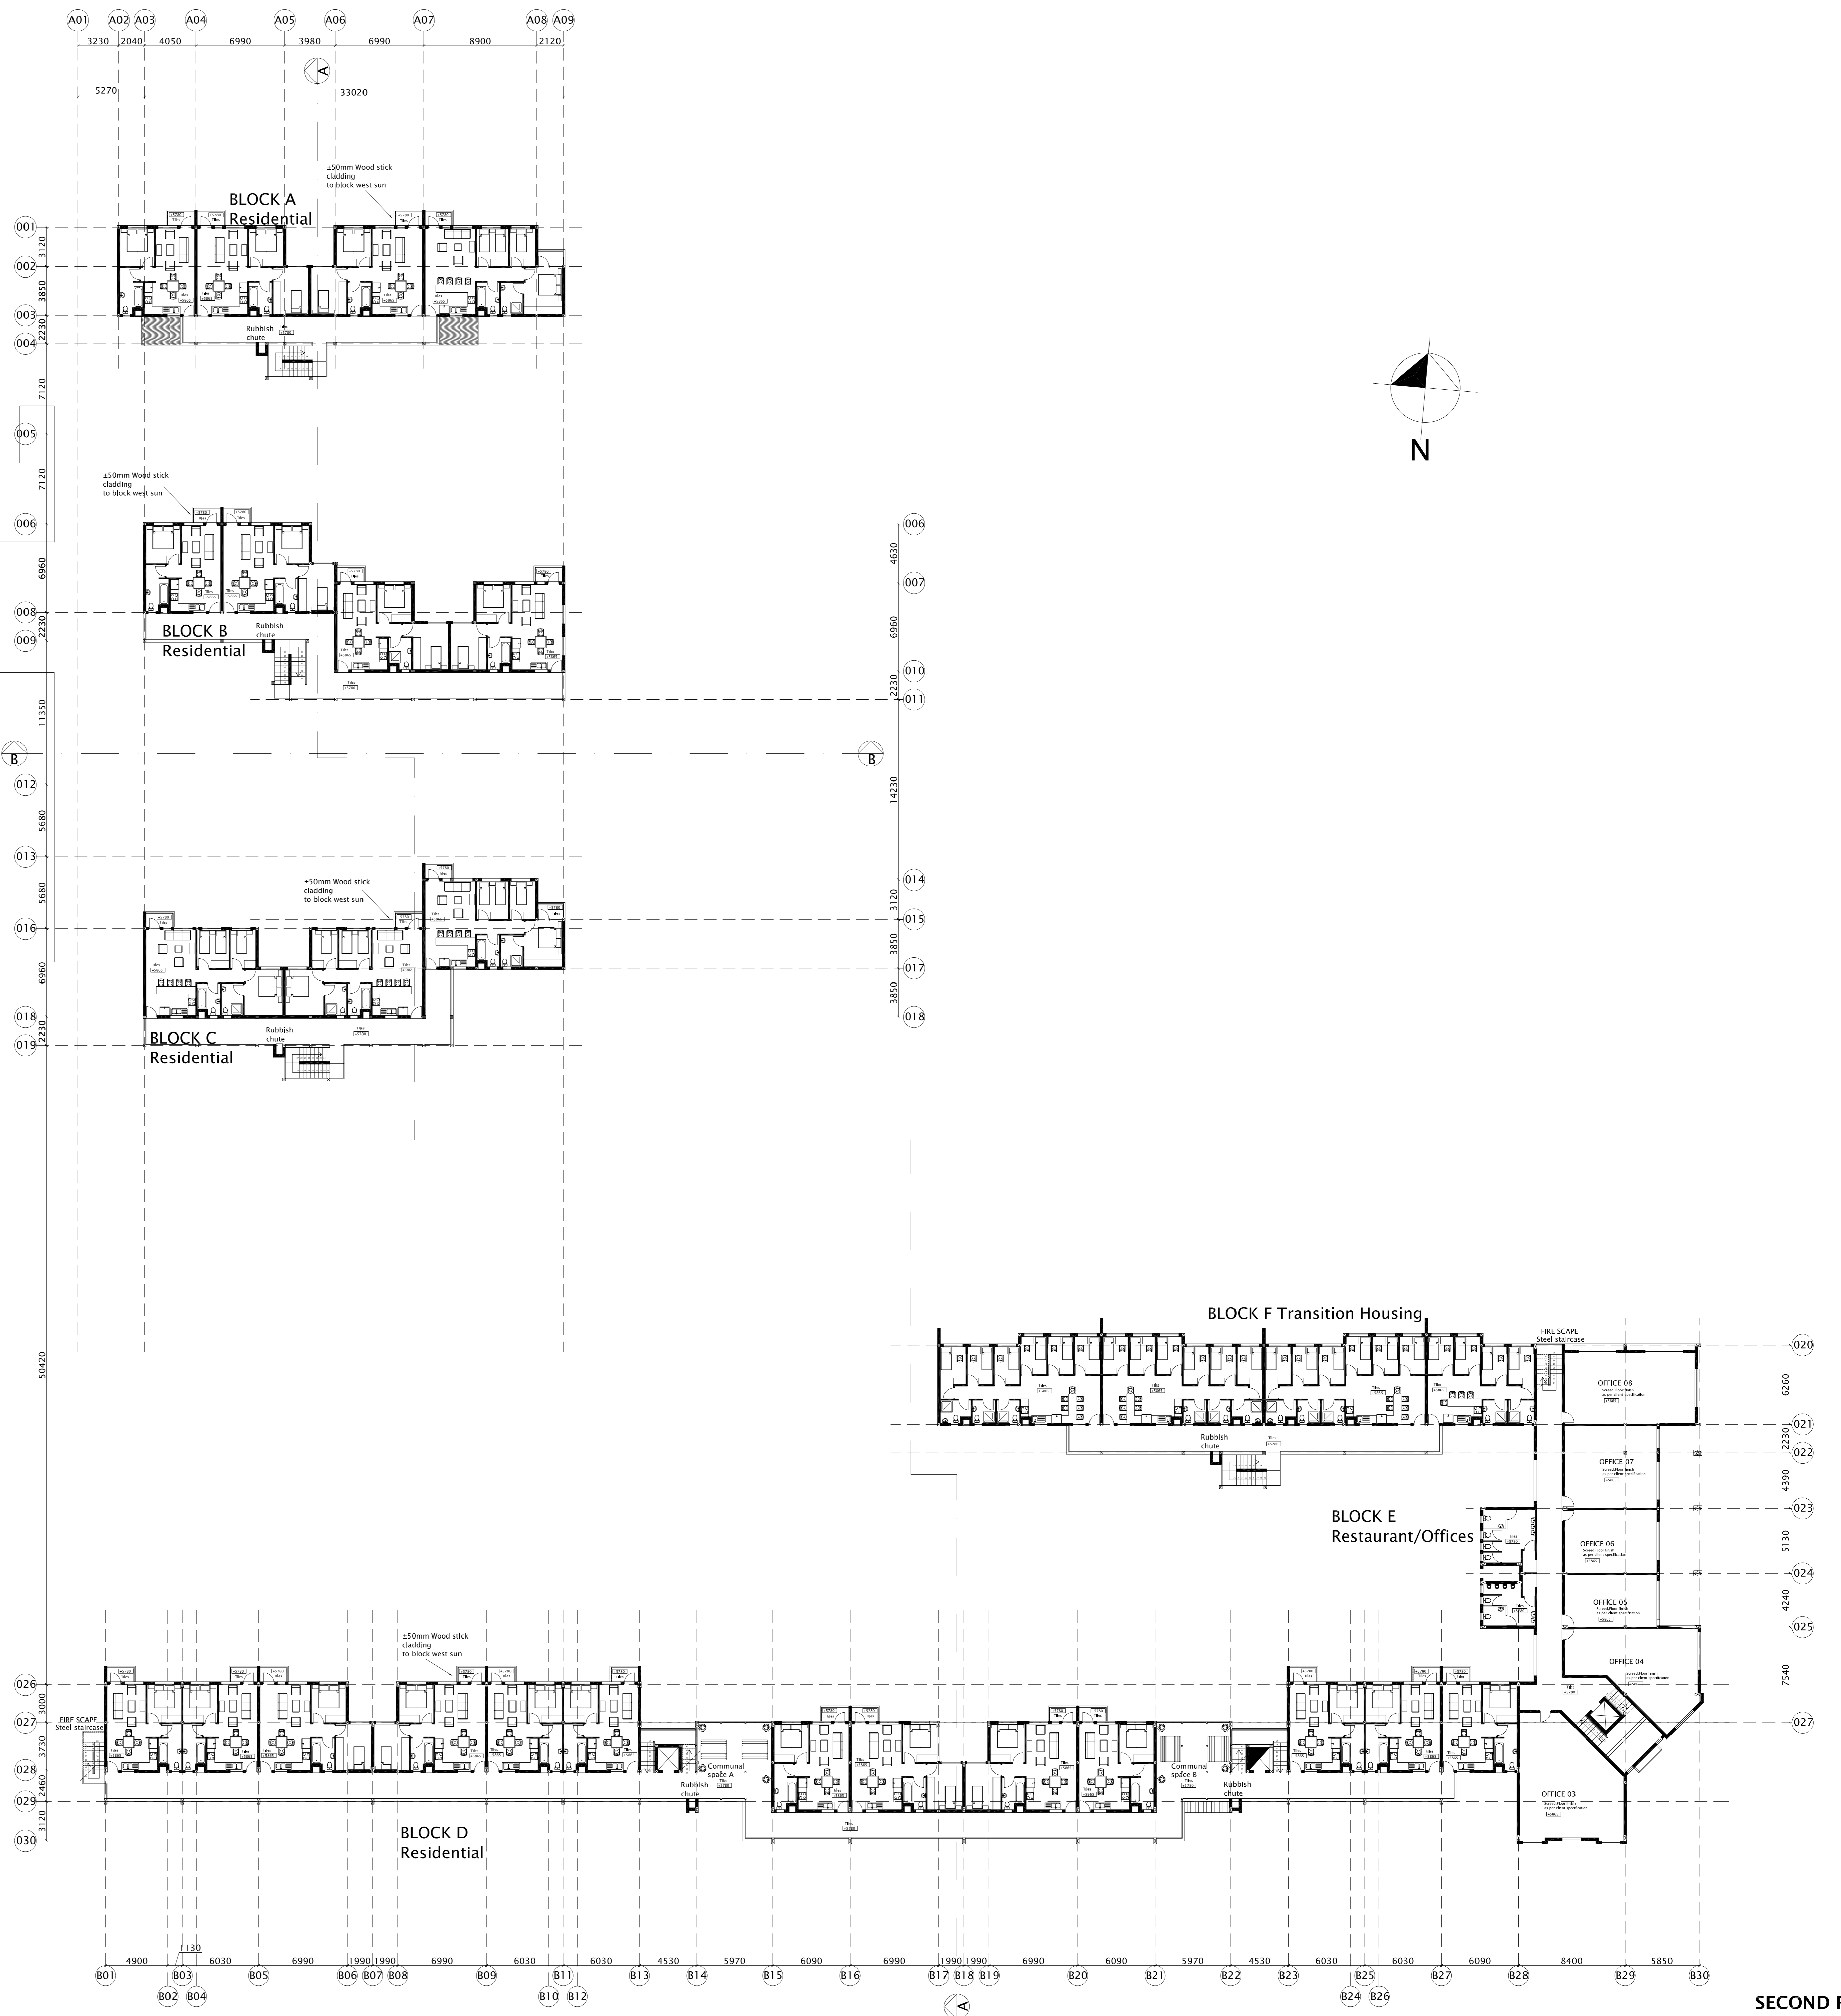


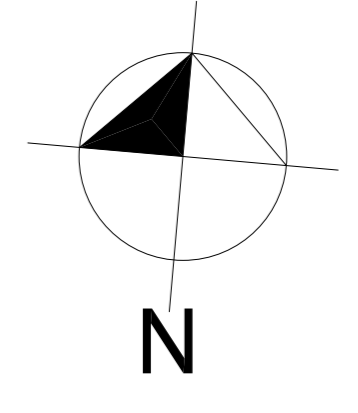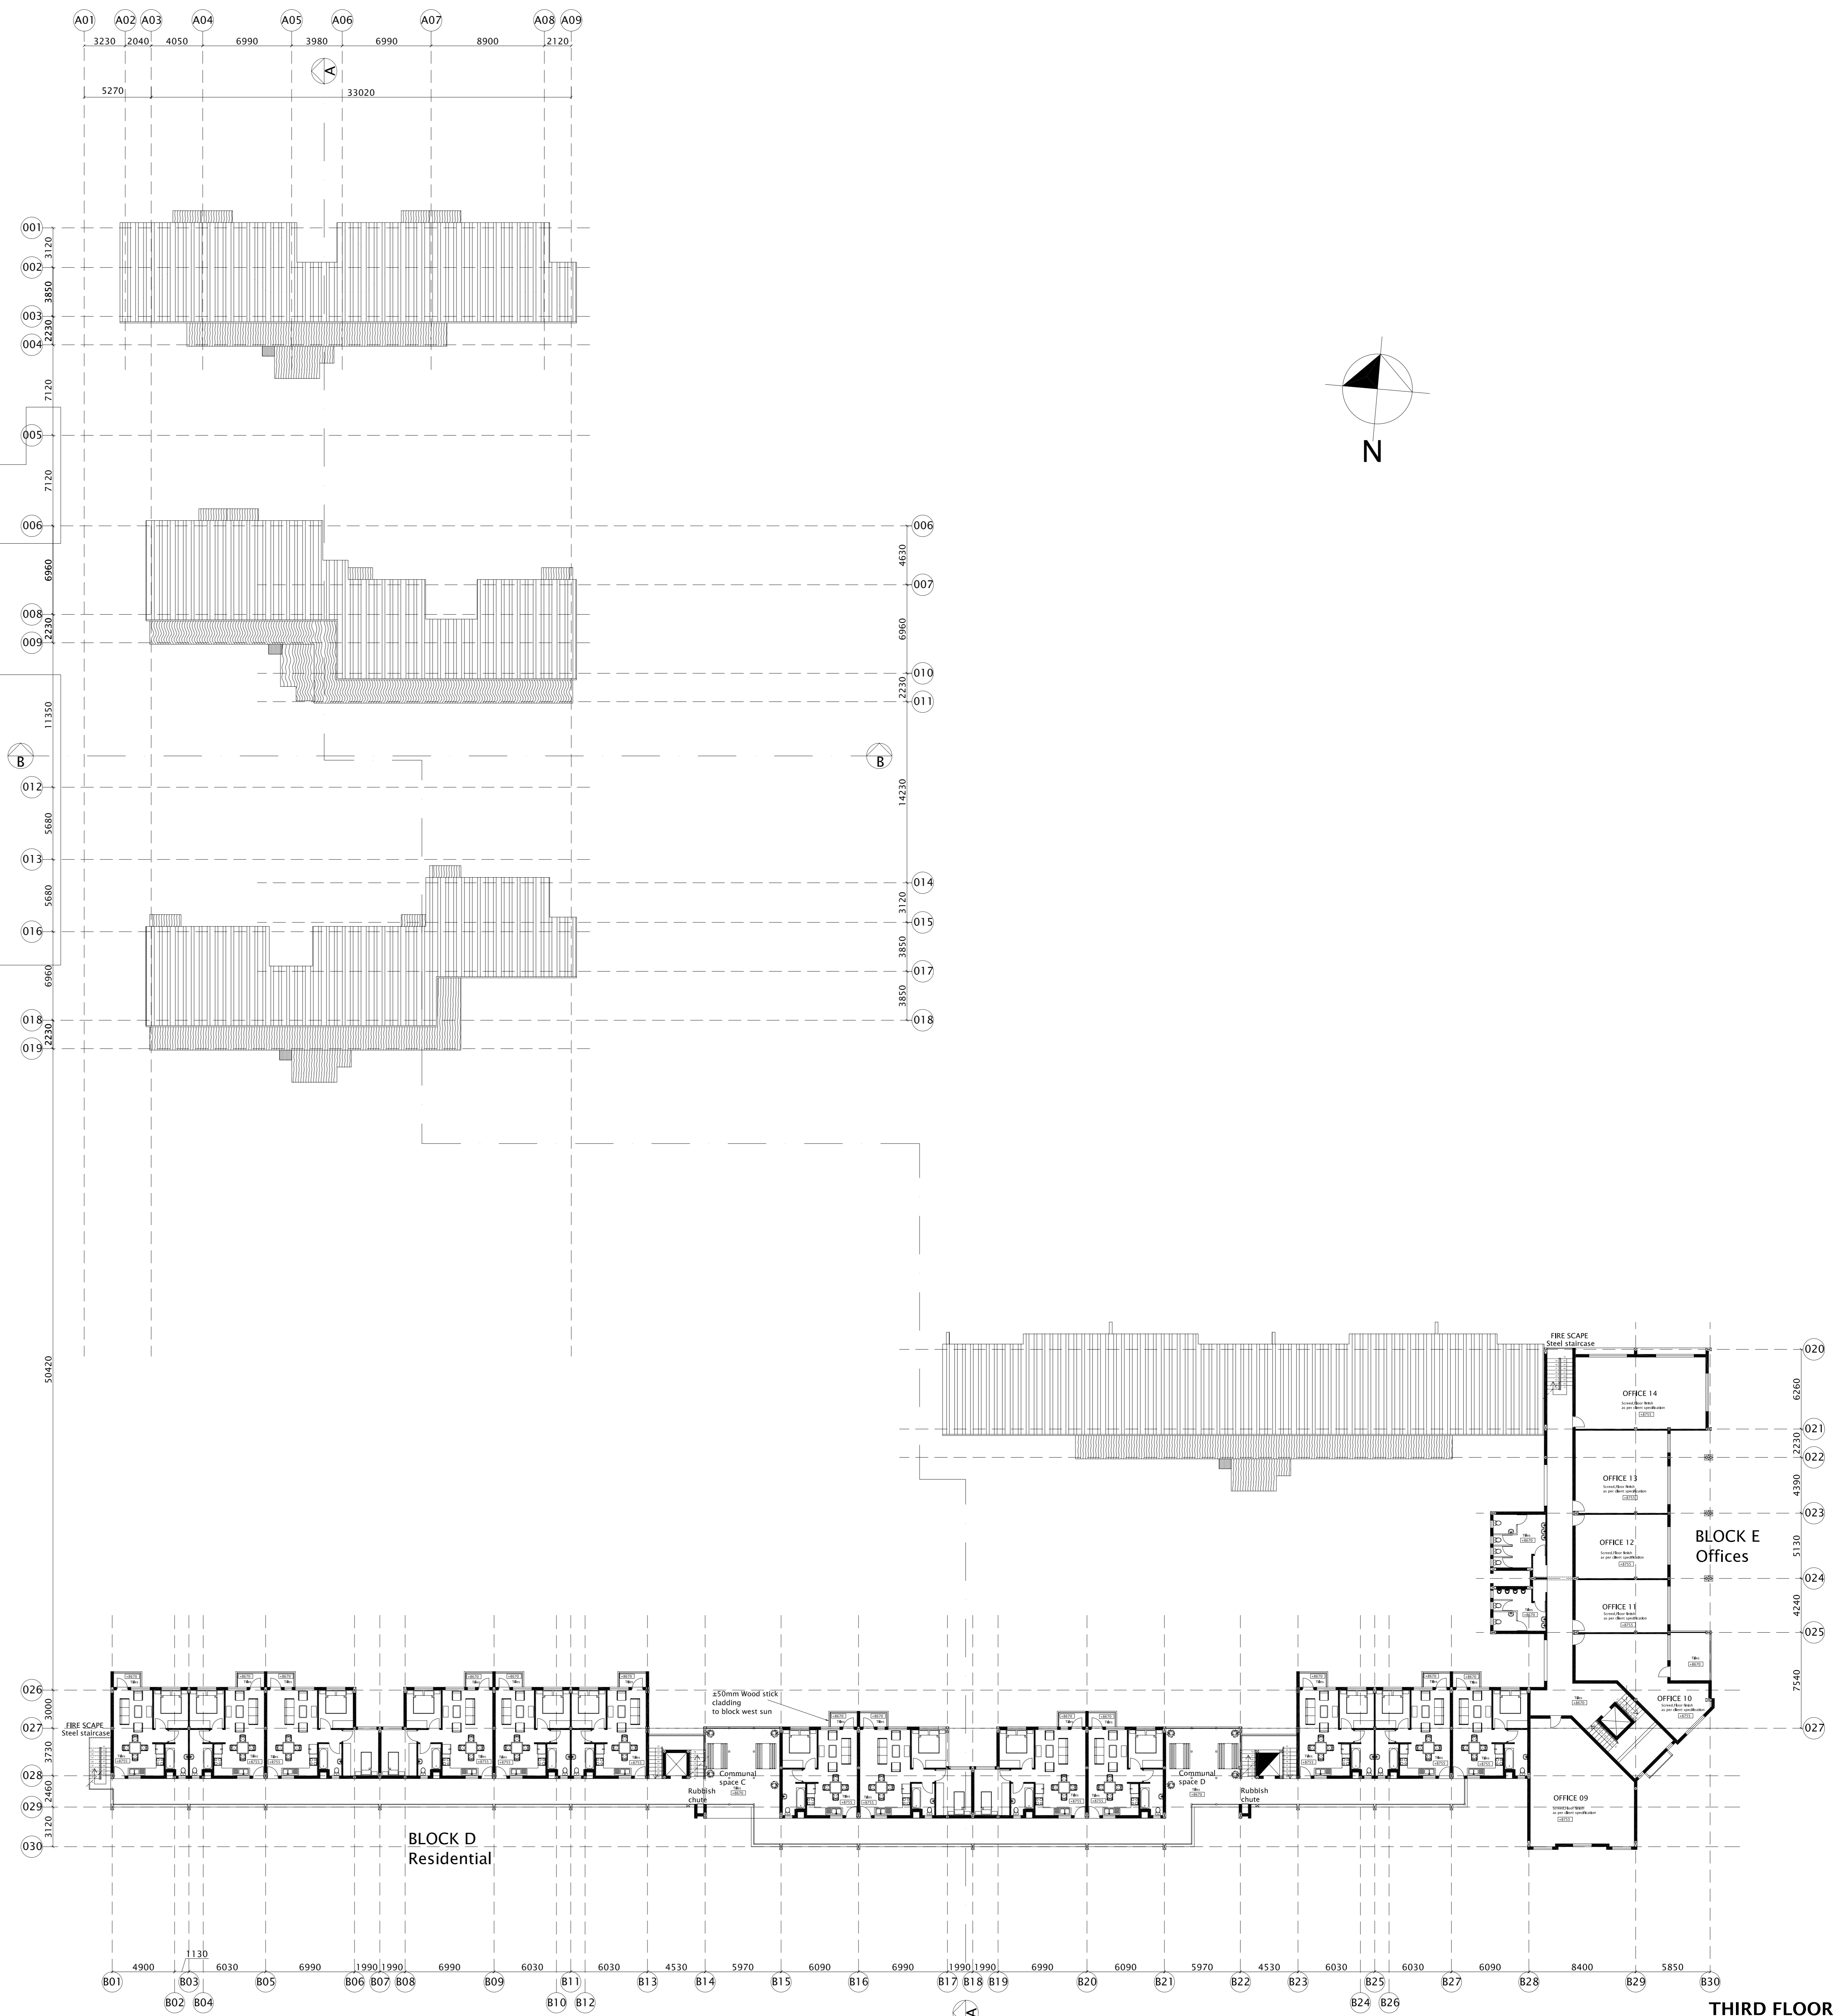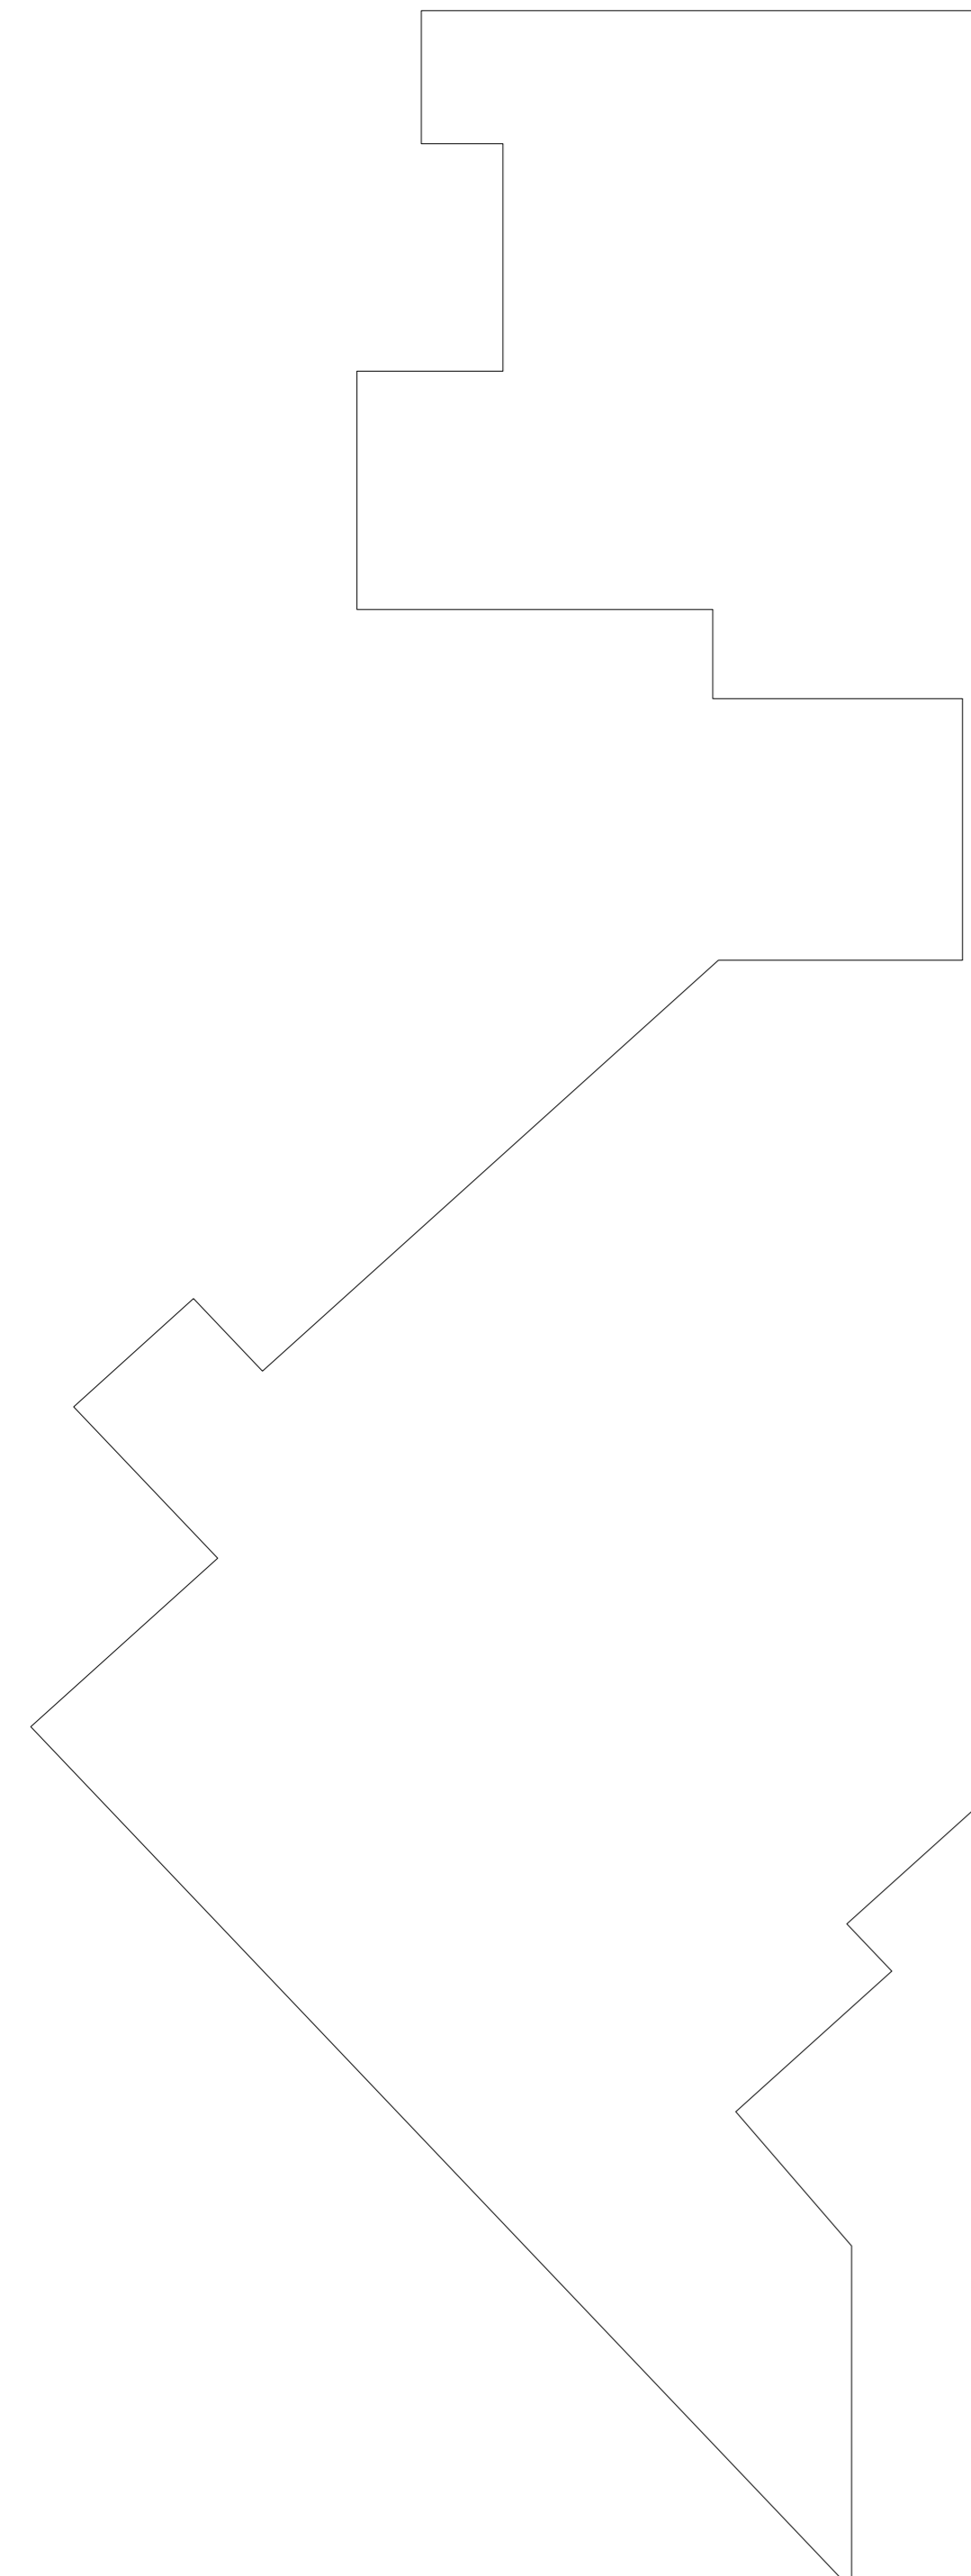

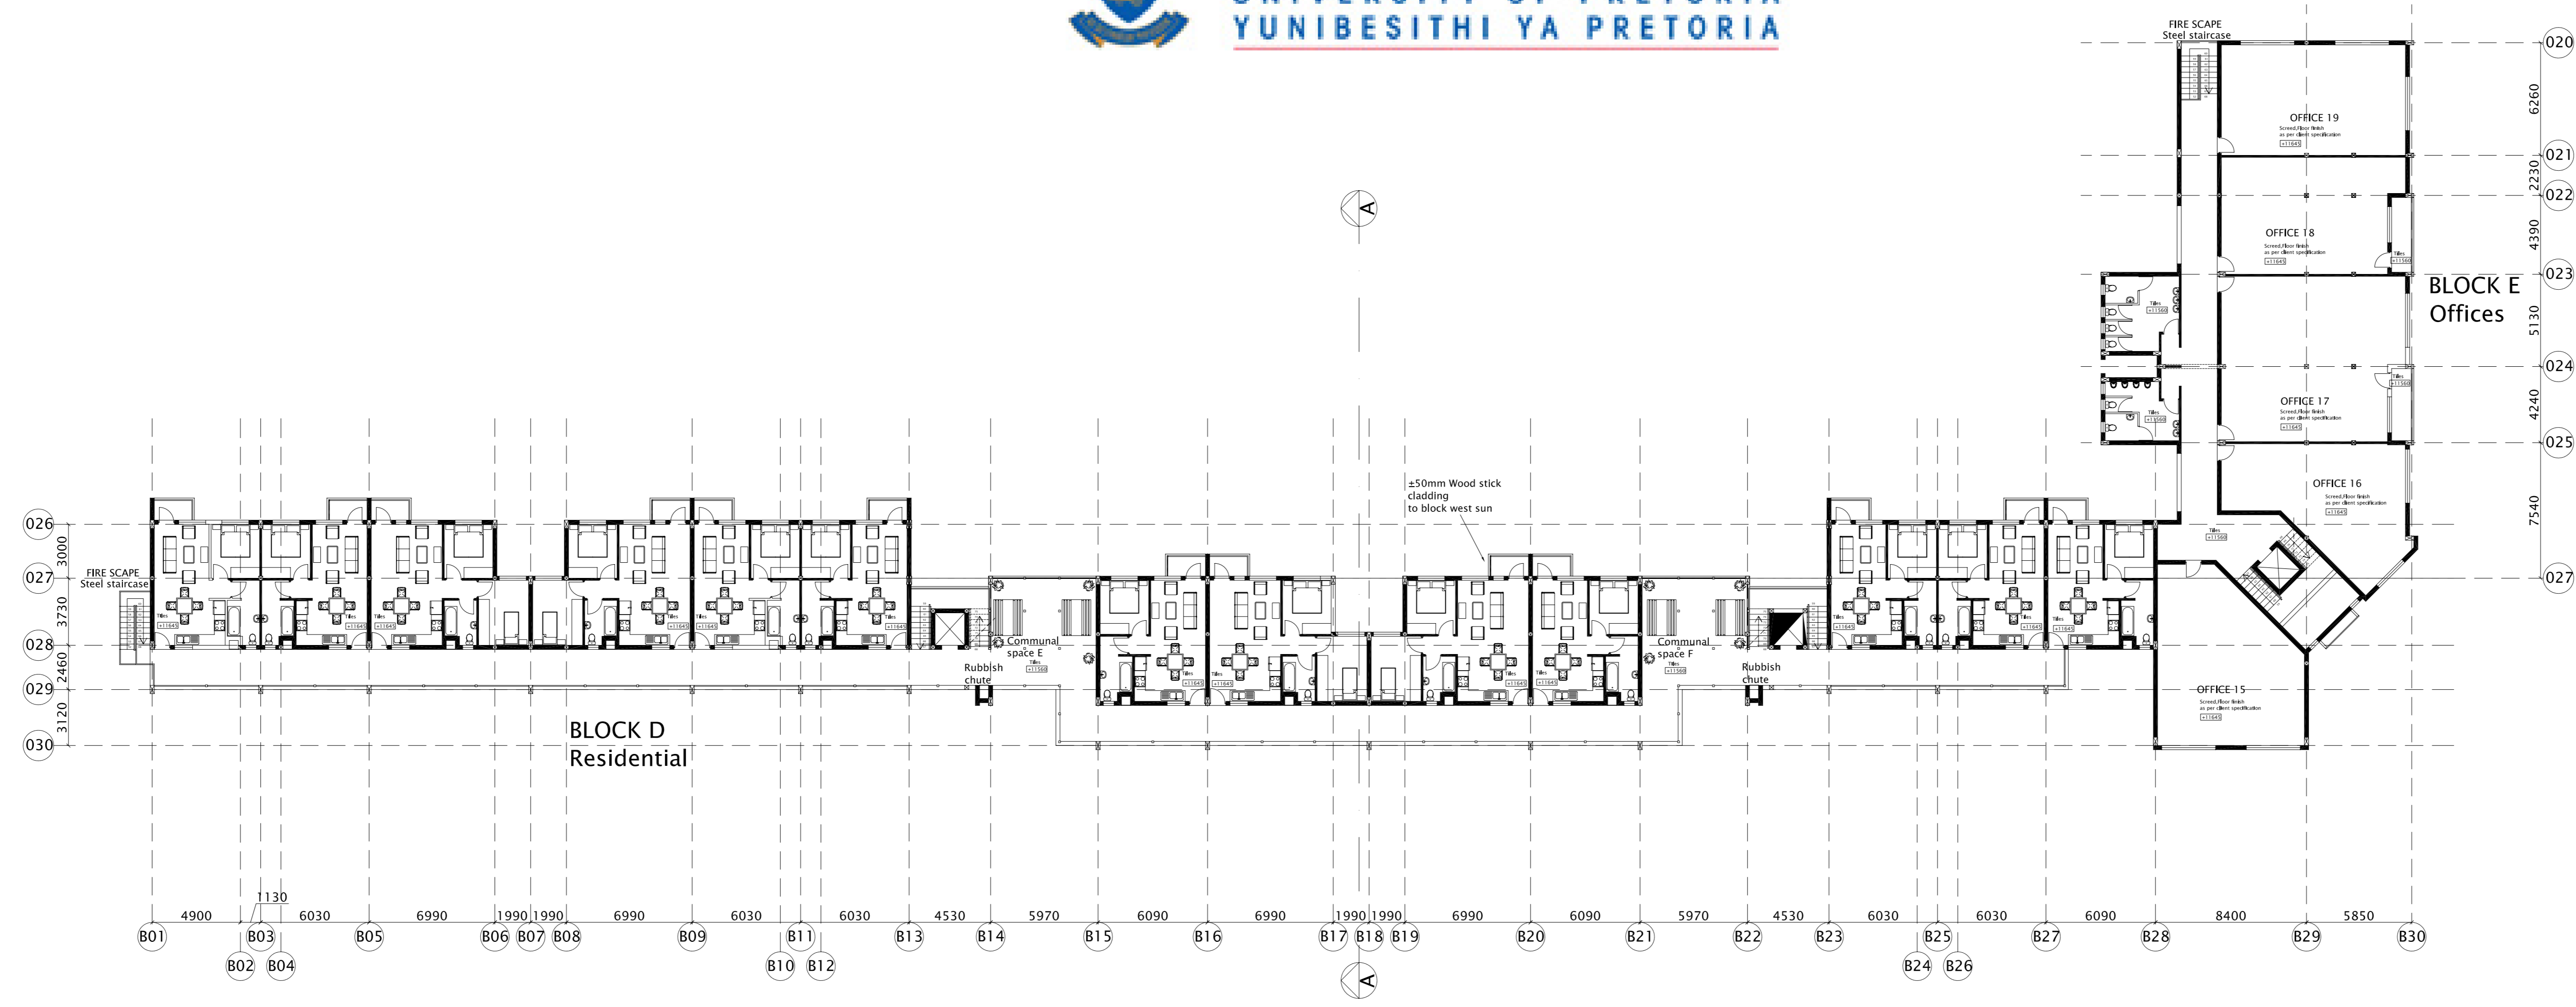

**FOURTH FLOOR**

Not scale

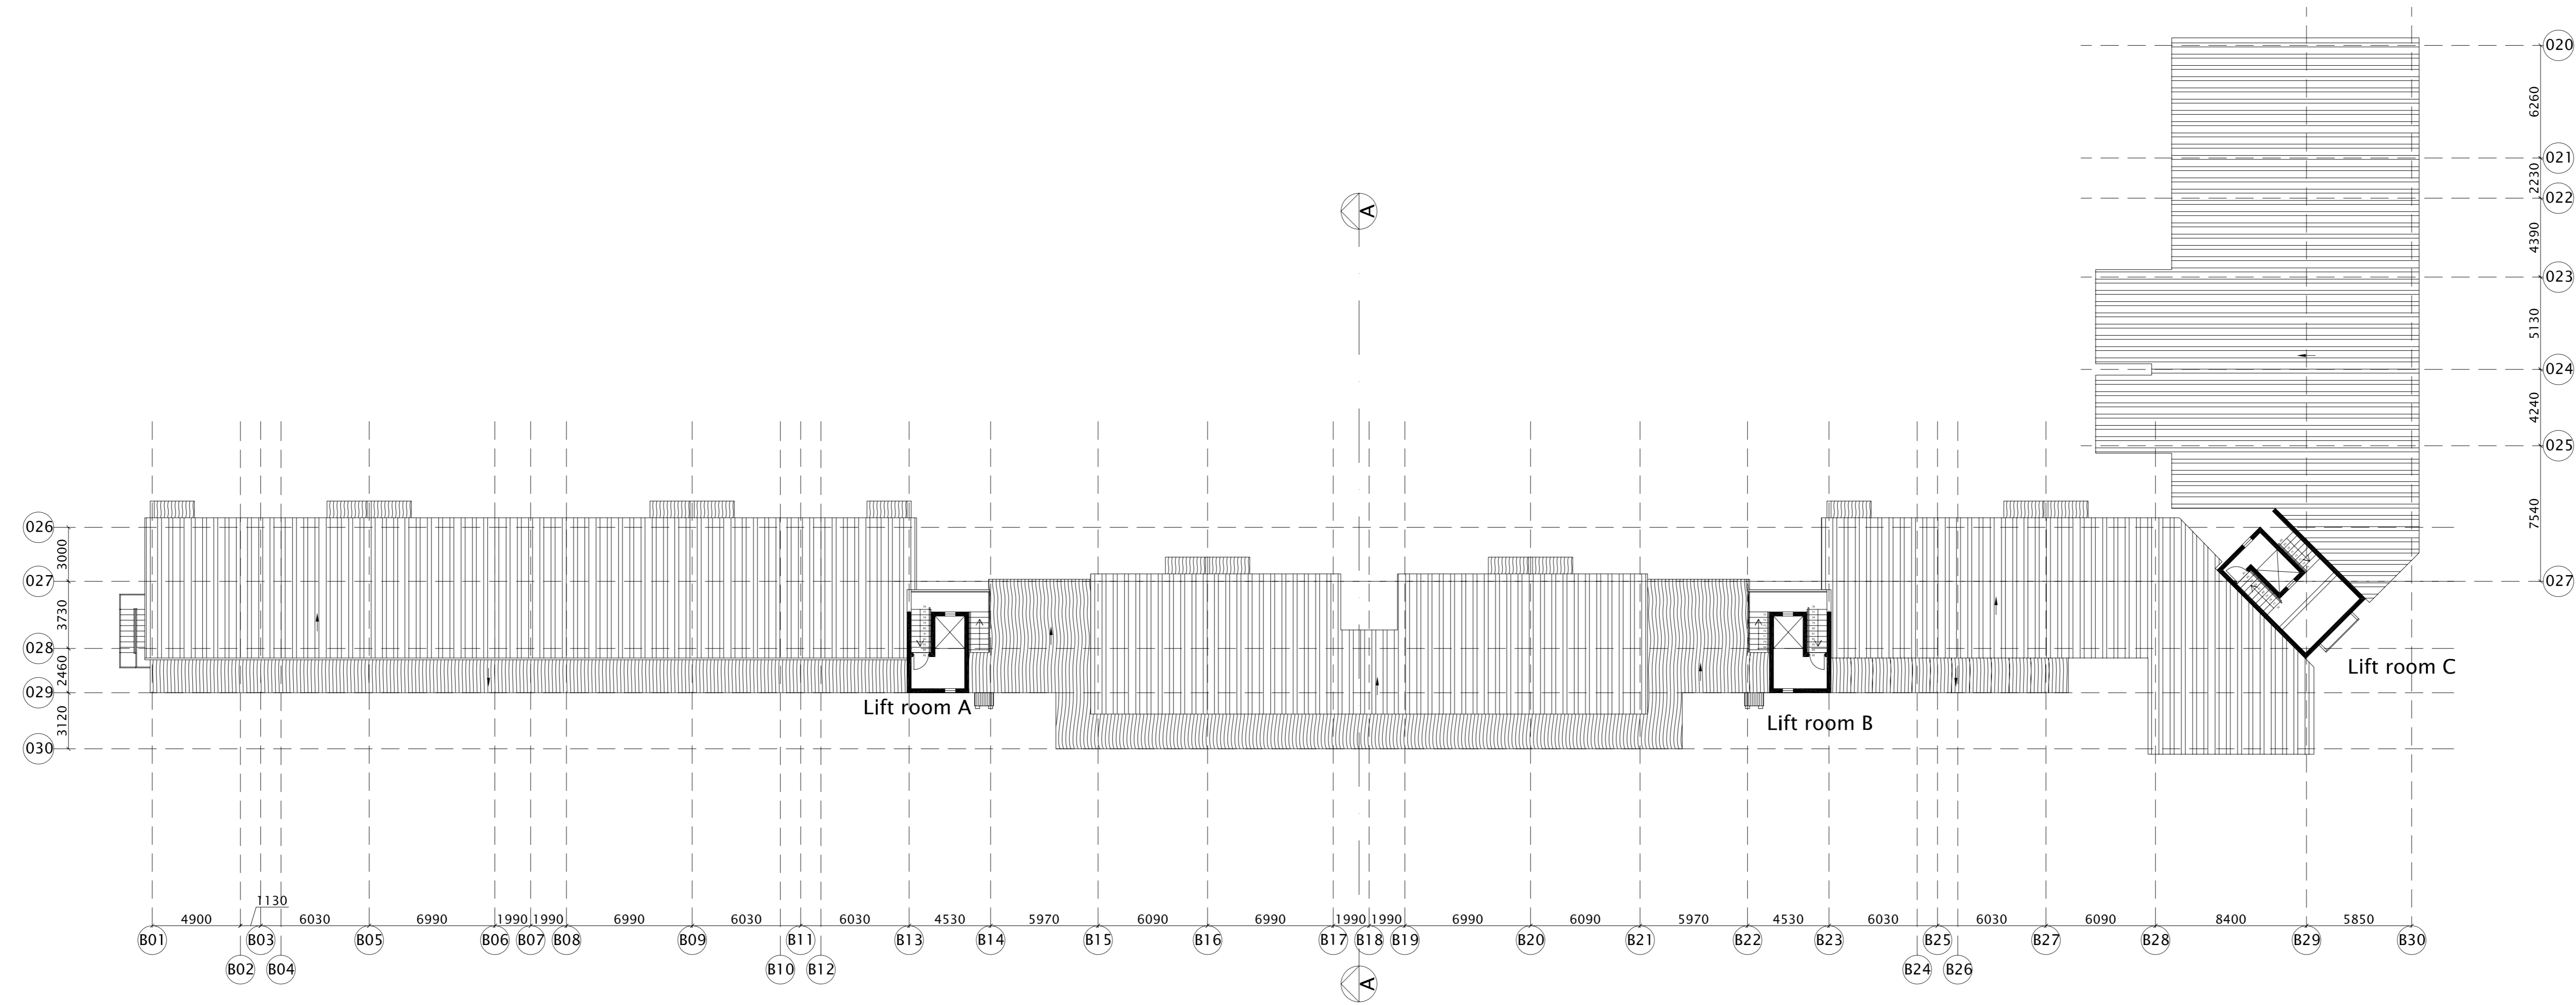


**LIFT MOTOR ROOM FLOOR**

Not scale




**NORTH ELEVATION**

Not to scale

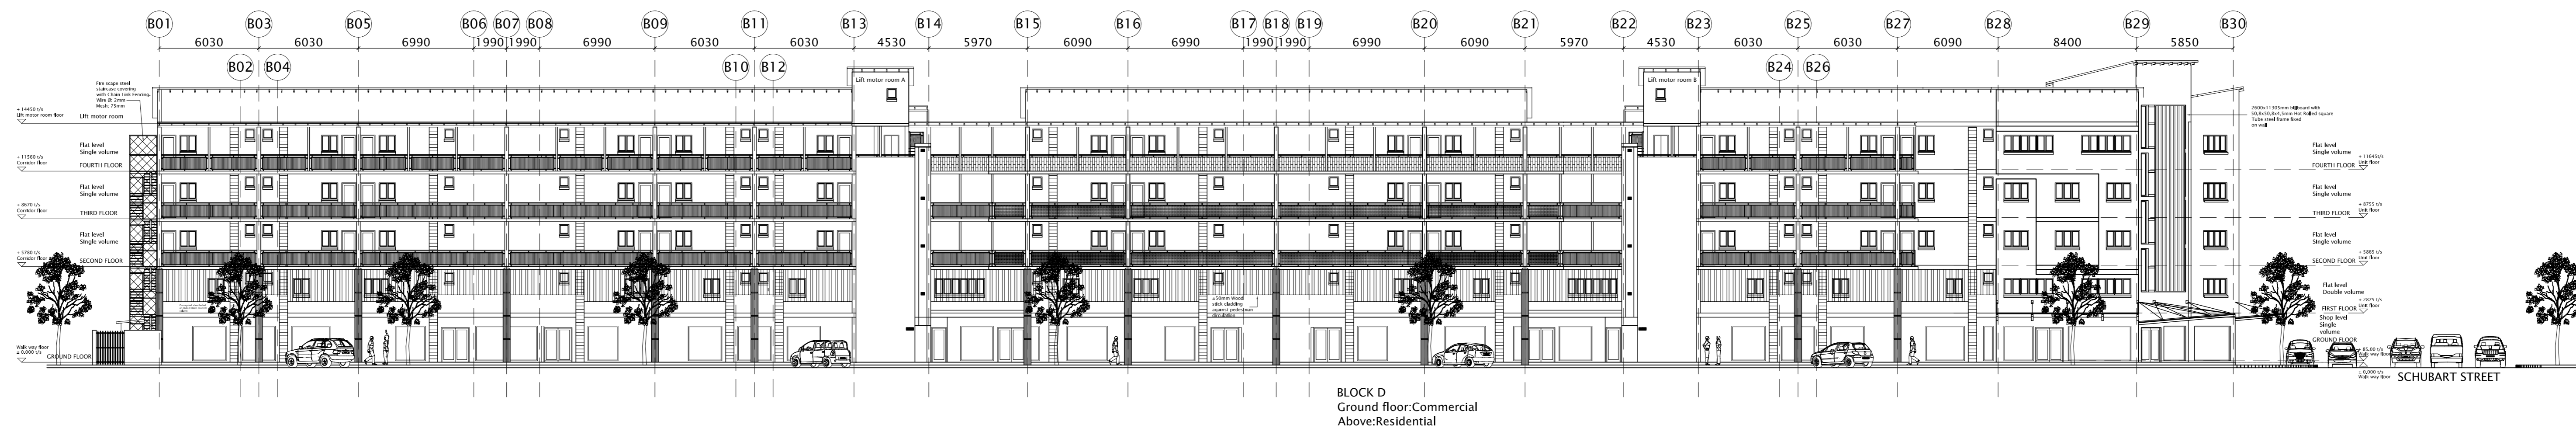


**SOUTH ELEVATION**

Not to scale

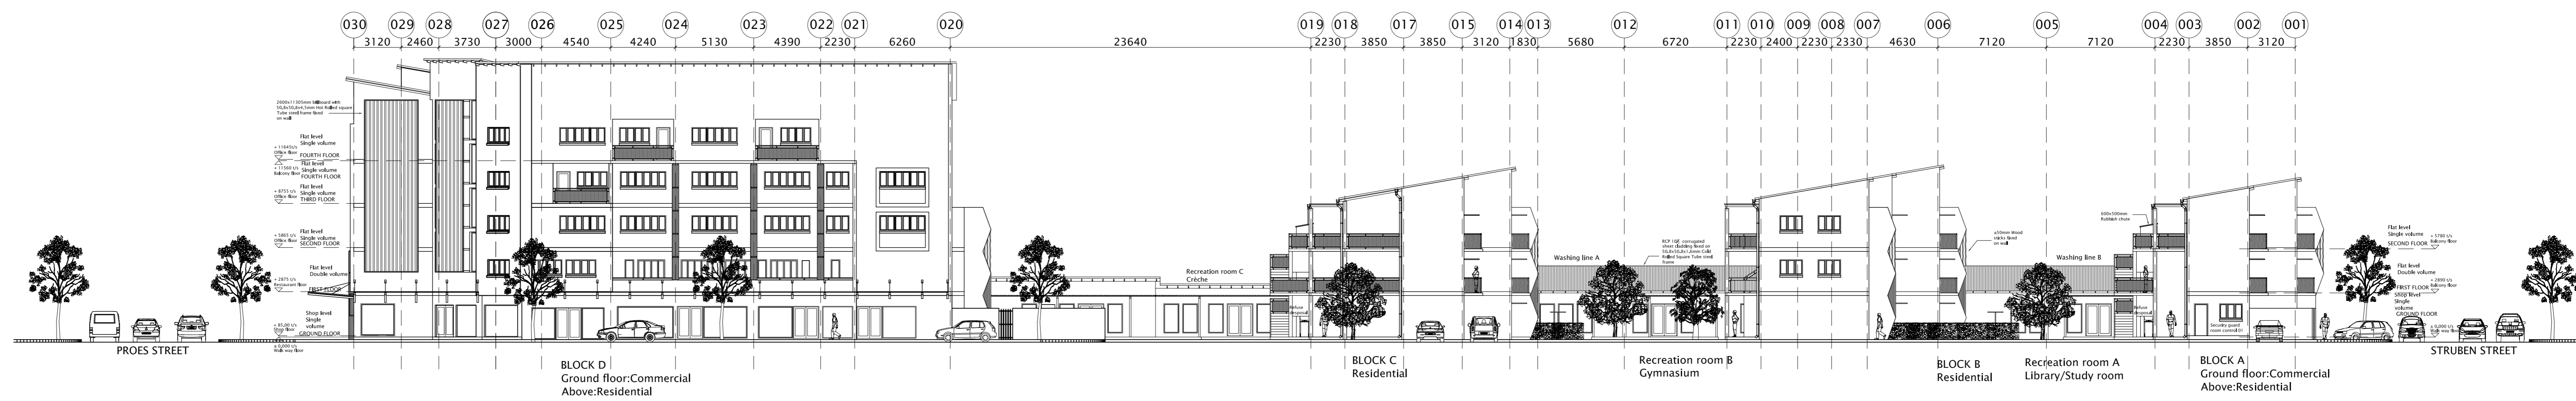


**EAST ELEVATION**


Not to scale

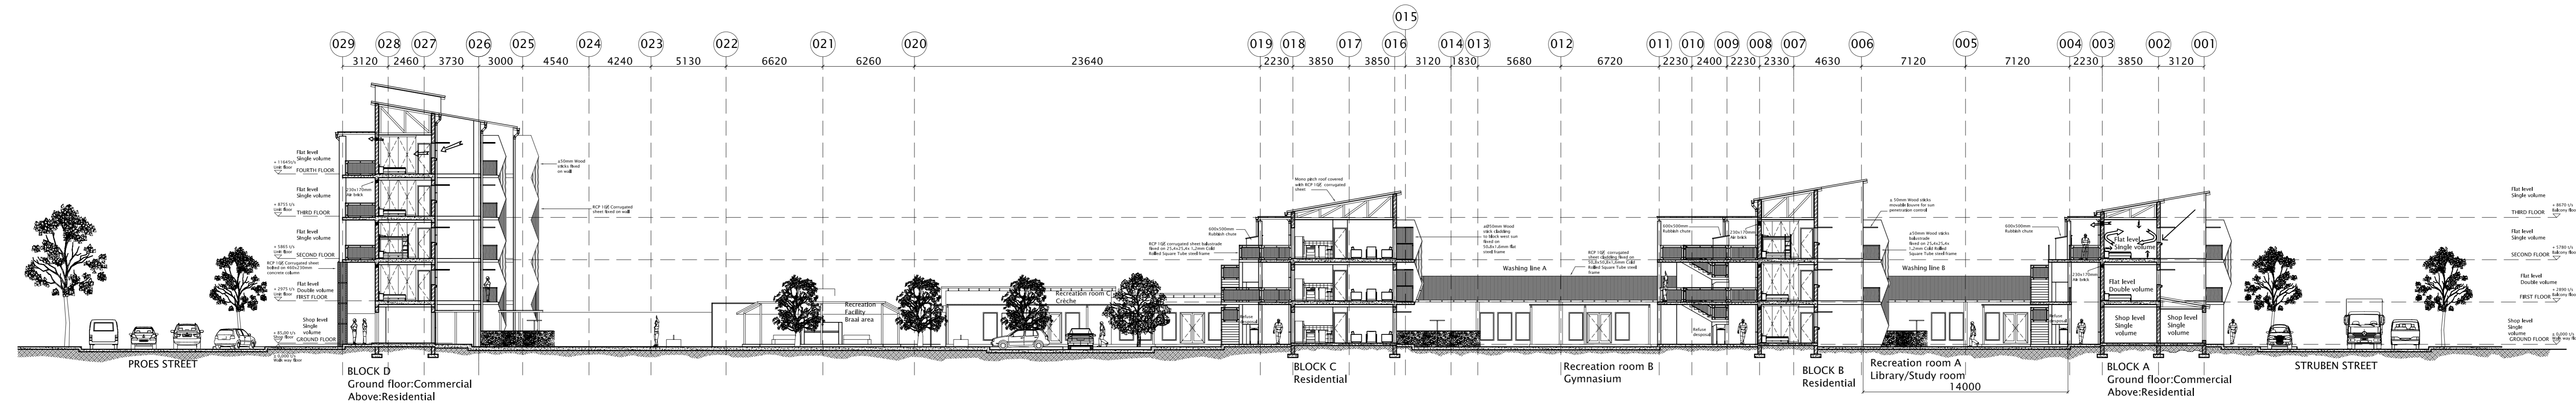


SECTION A-A  
Not to scale

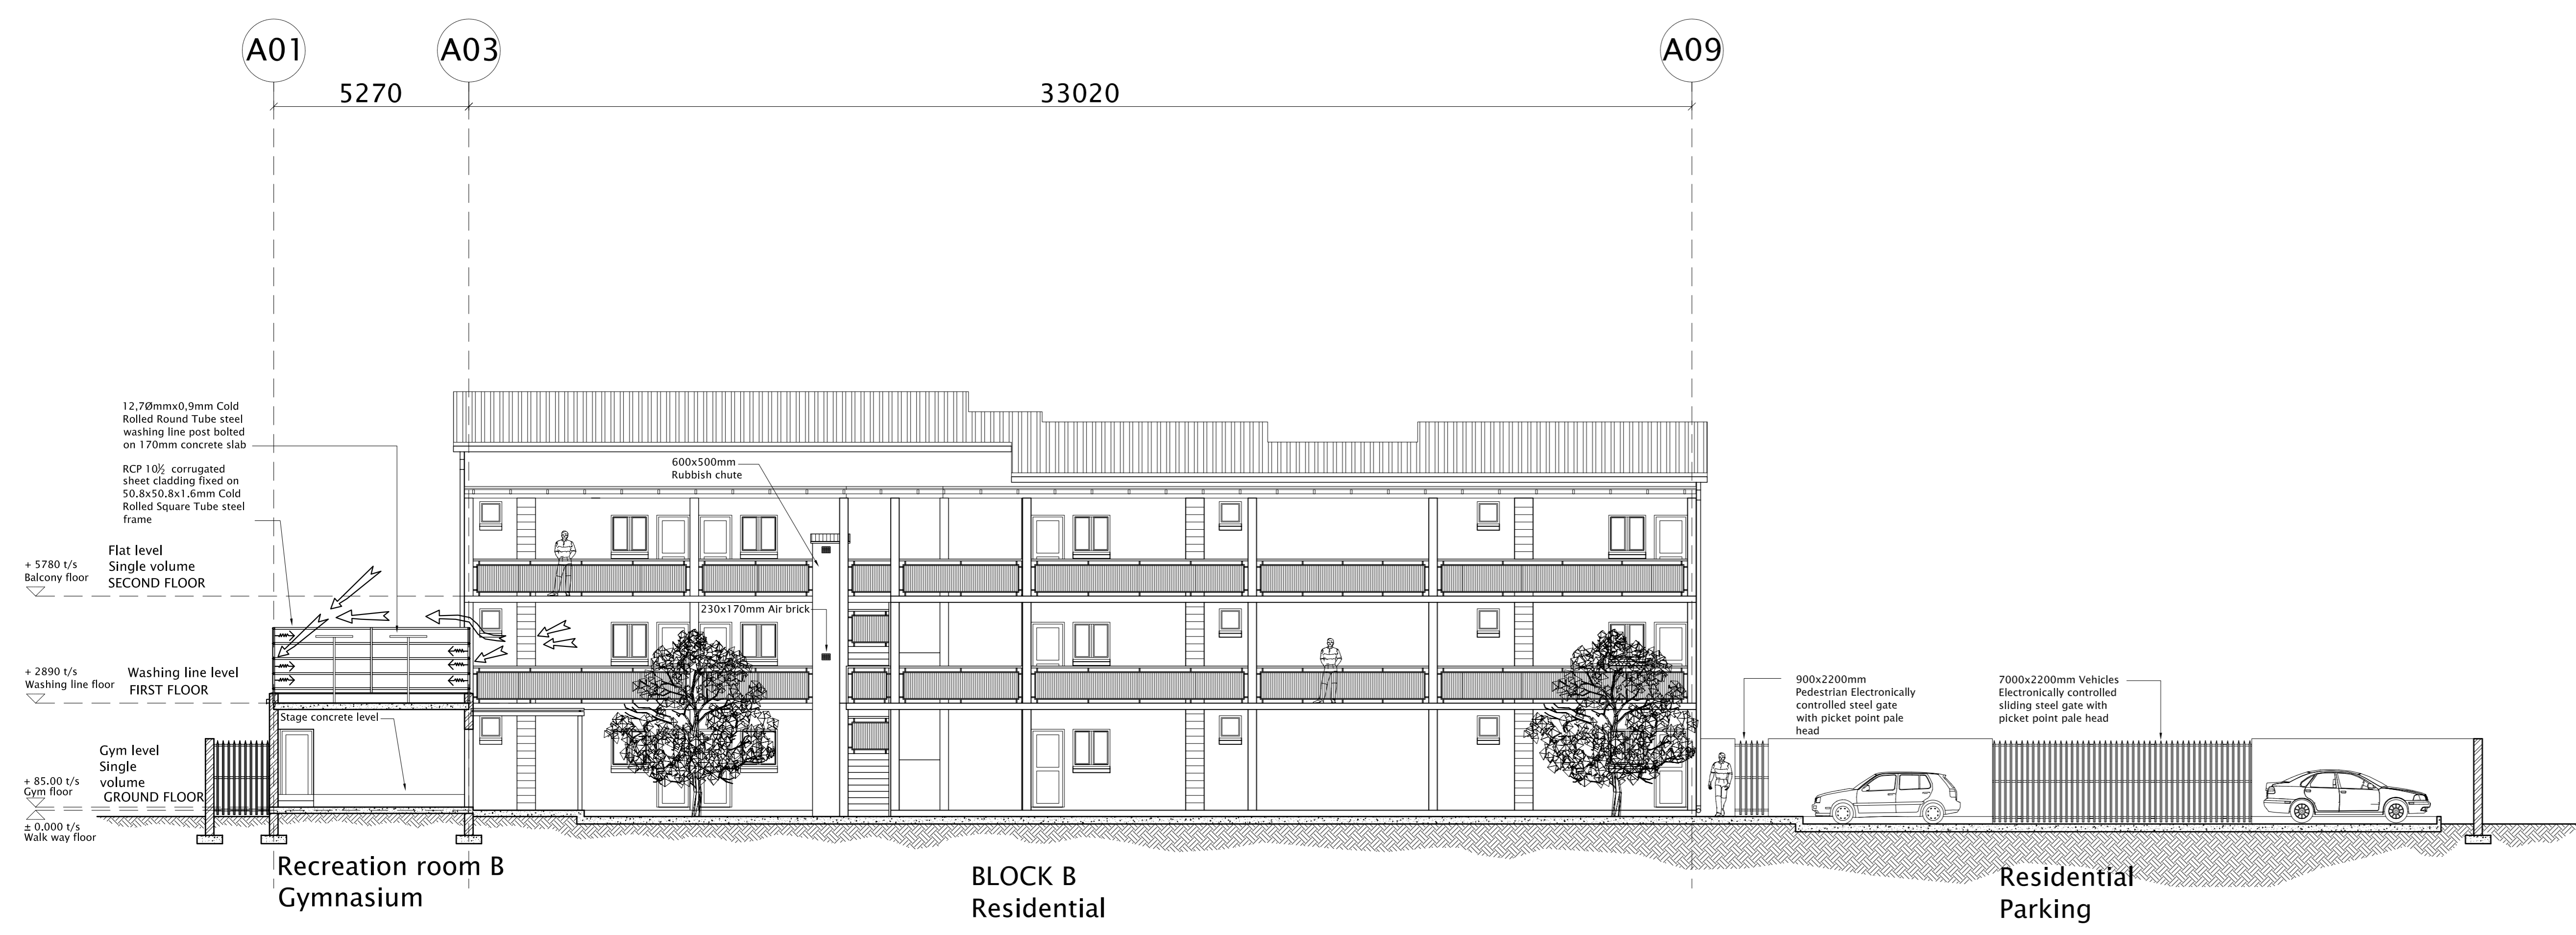


DETAIL 1  
Not to scale

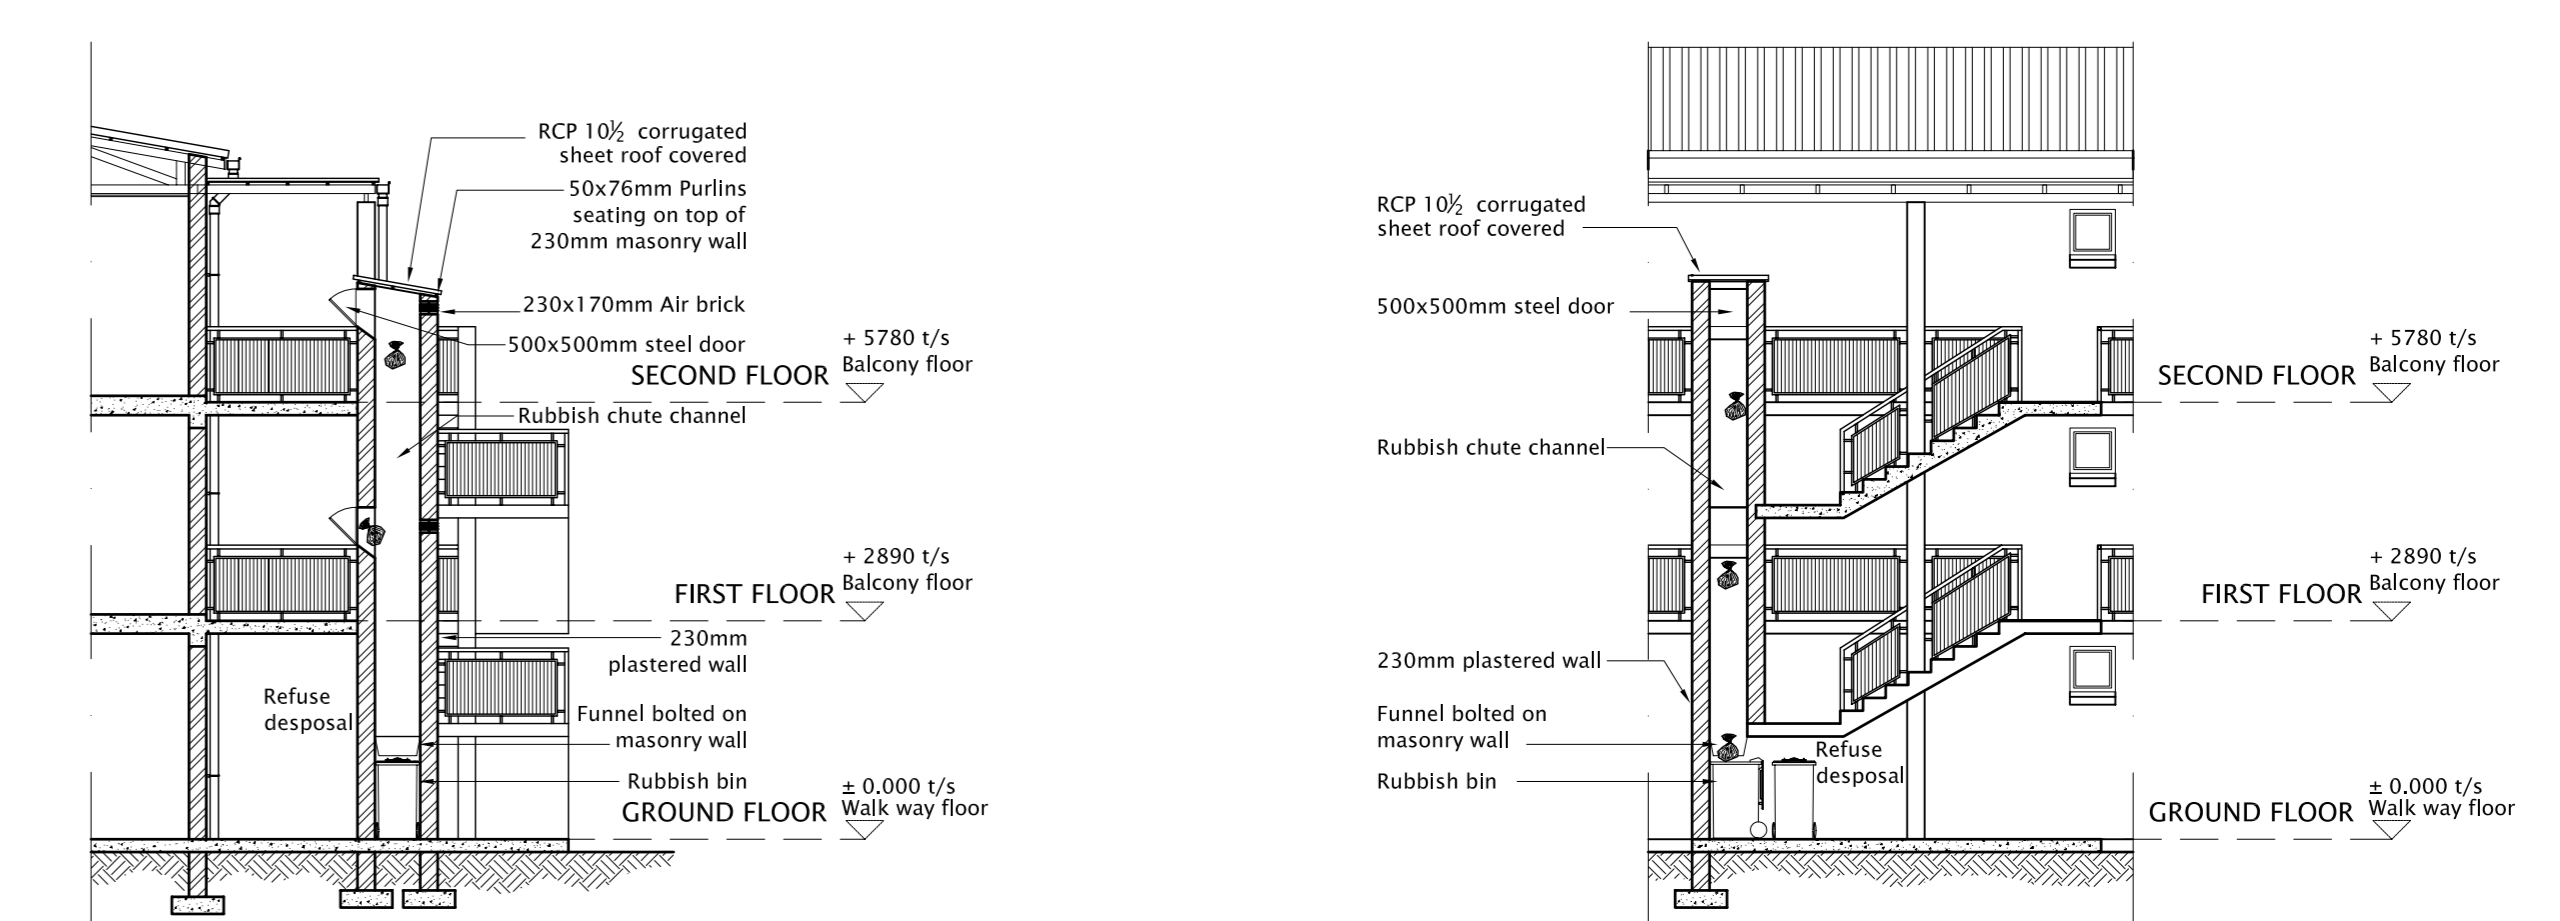


DETAIL 2  
Not to scale

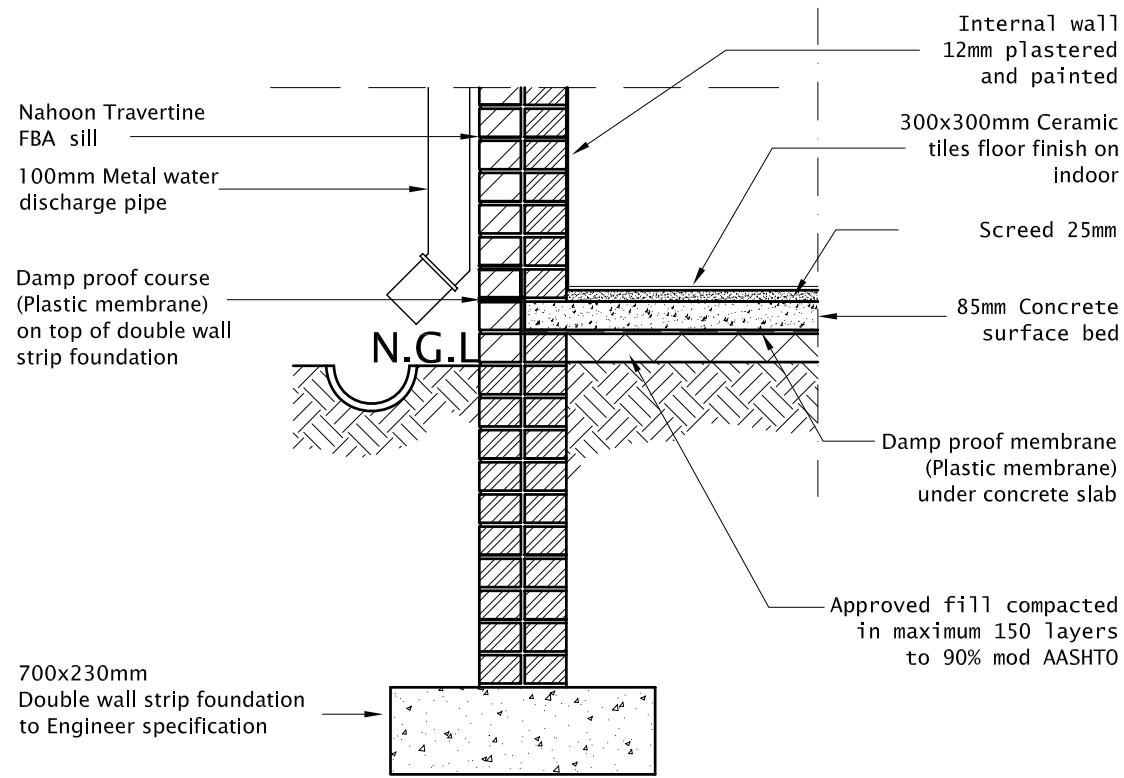

DETAIL 1  
scale to fit

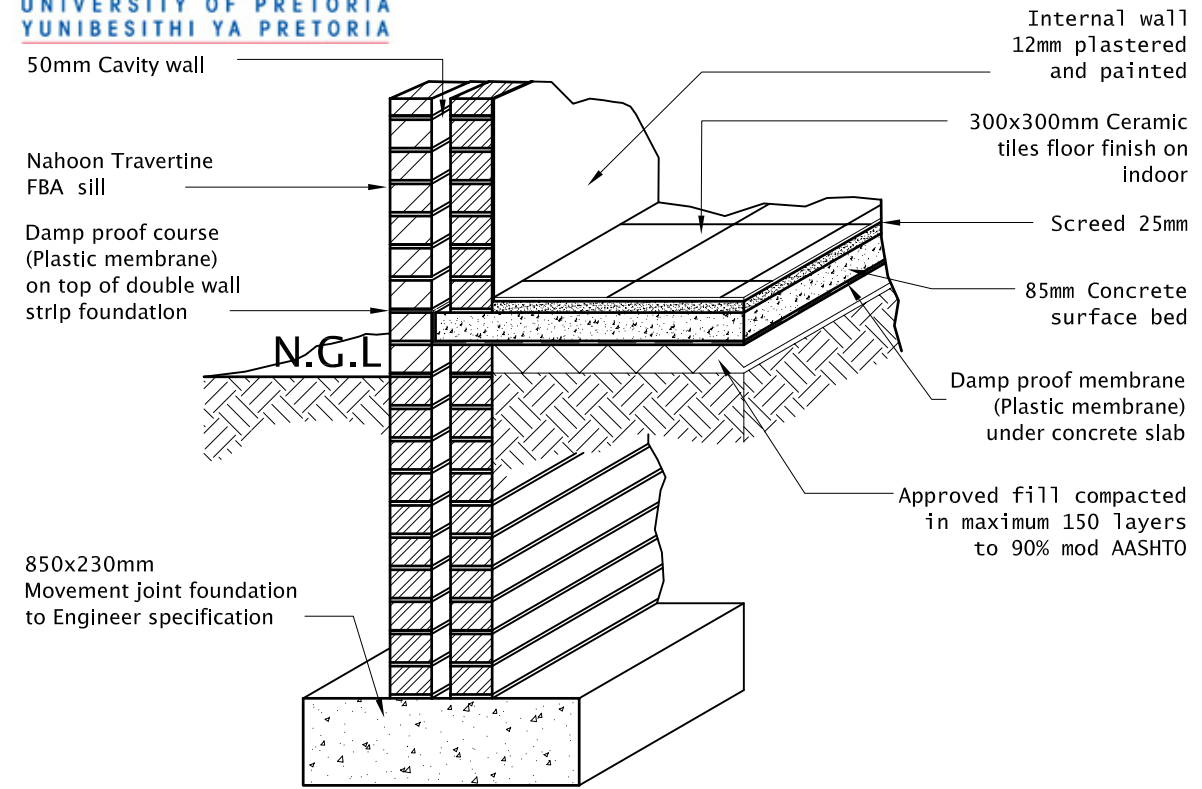


DETAIL 2  
scale to fit

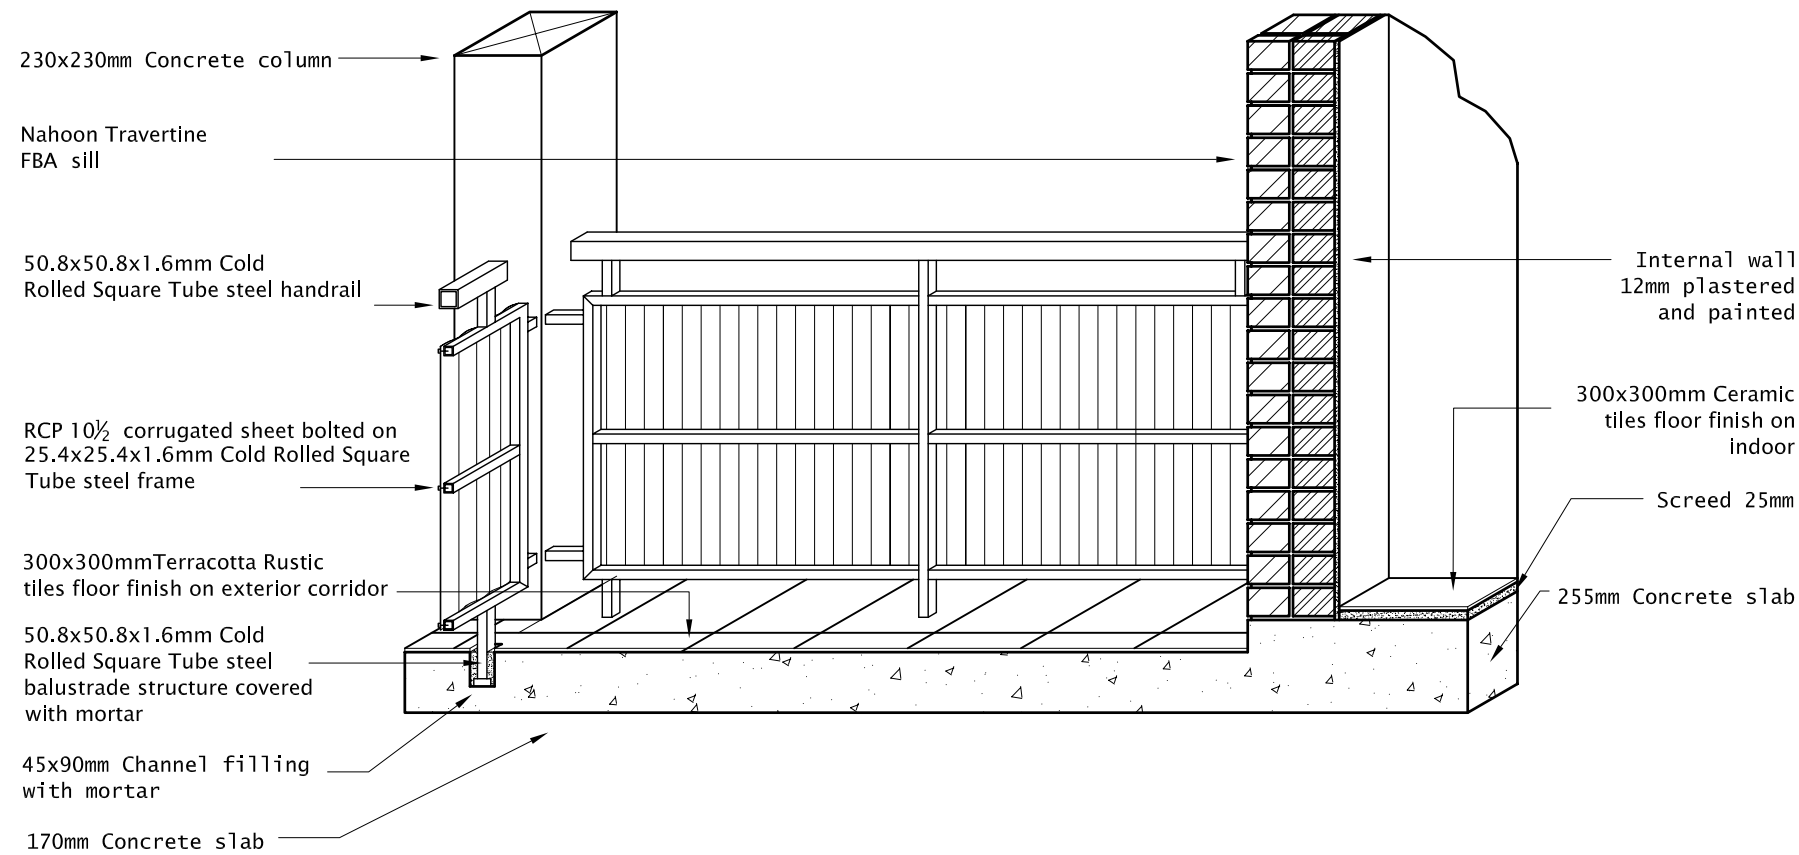


DETAIL 3  
scale to fit




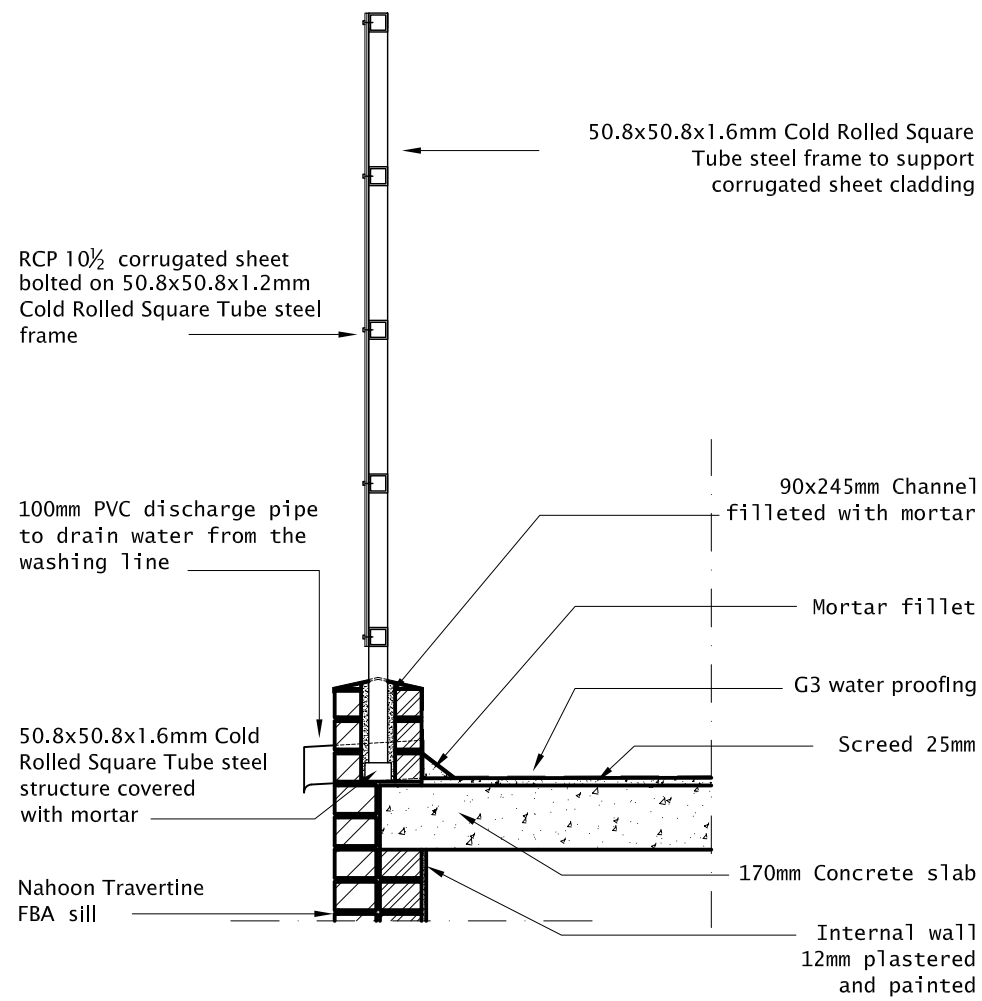

DETAIL 4  
scale to fit

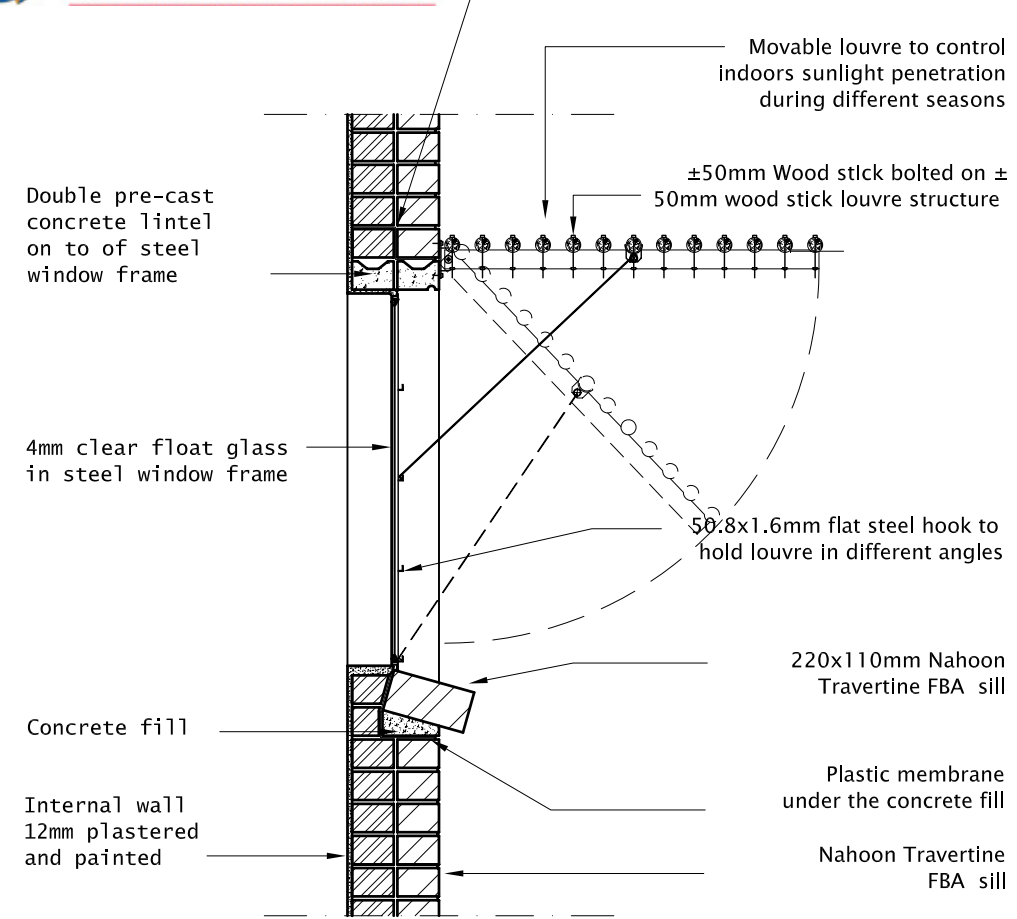

DETAIL 5  
scale to fit

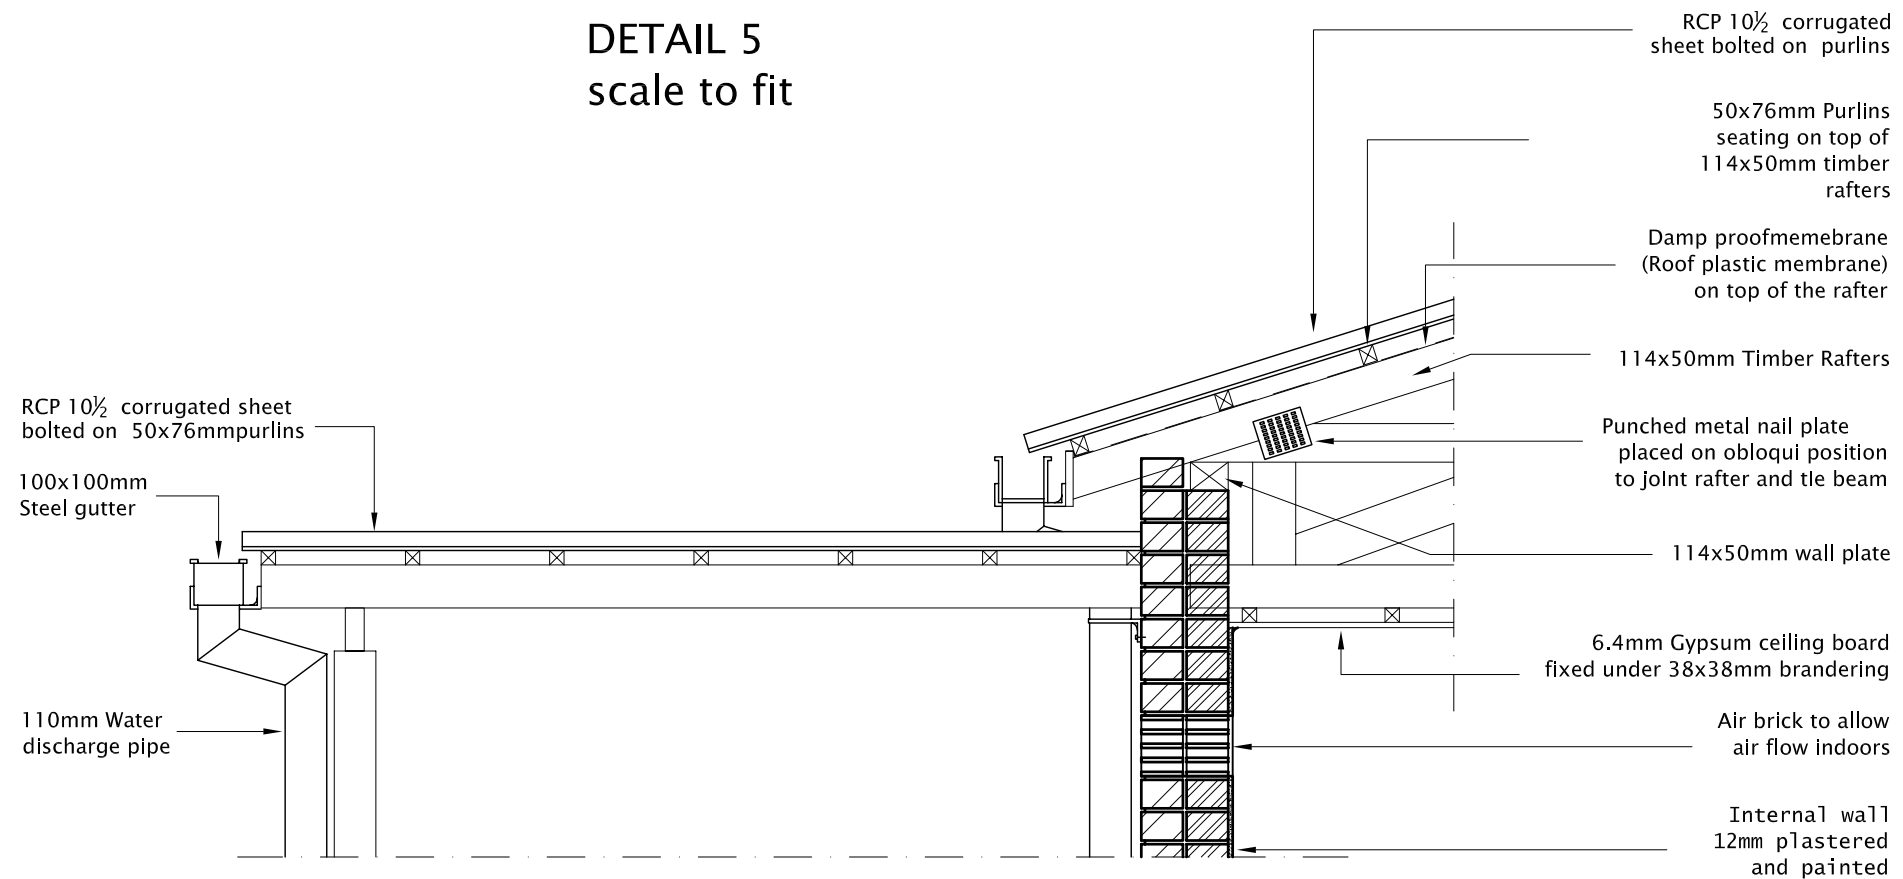

DETAIL 6  
scale to fit