


Isabel Meiring 22008943  
DIT 801 Design Investigation Treatise: Technical Inquiry

Transpace: an architectural intervention for people in transition

## Section B-B

(5.151)

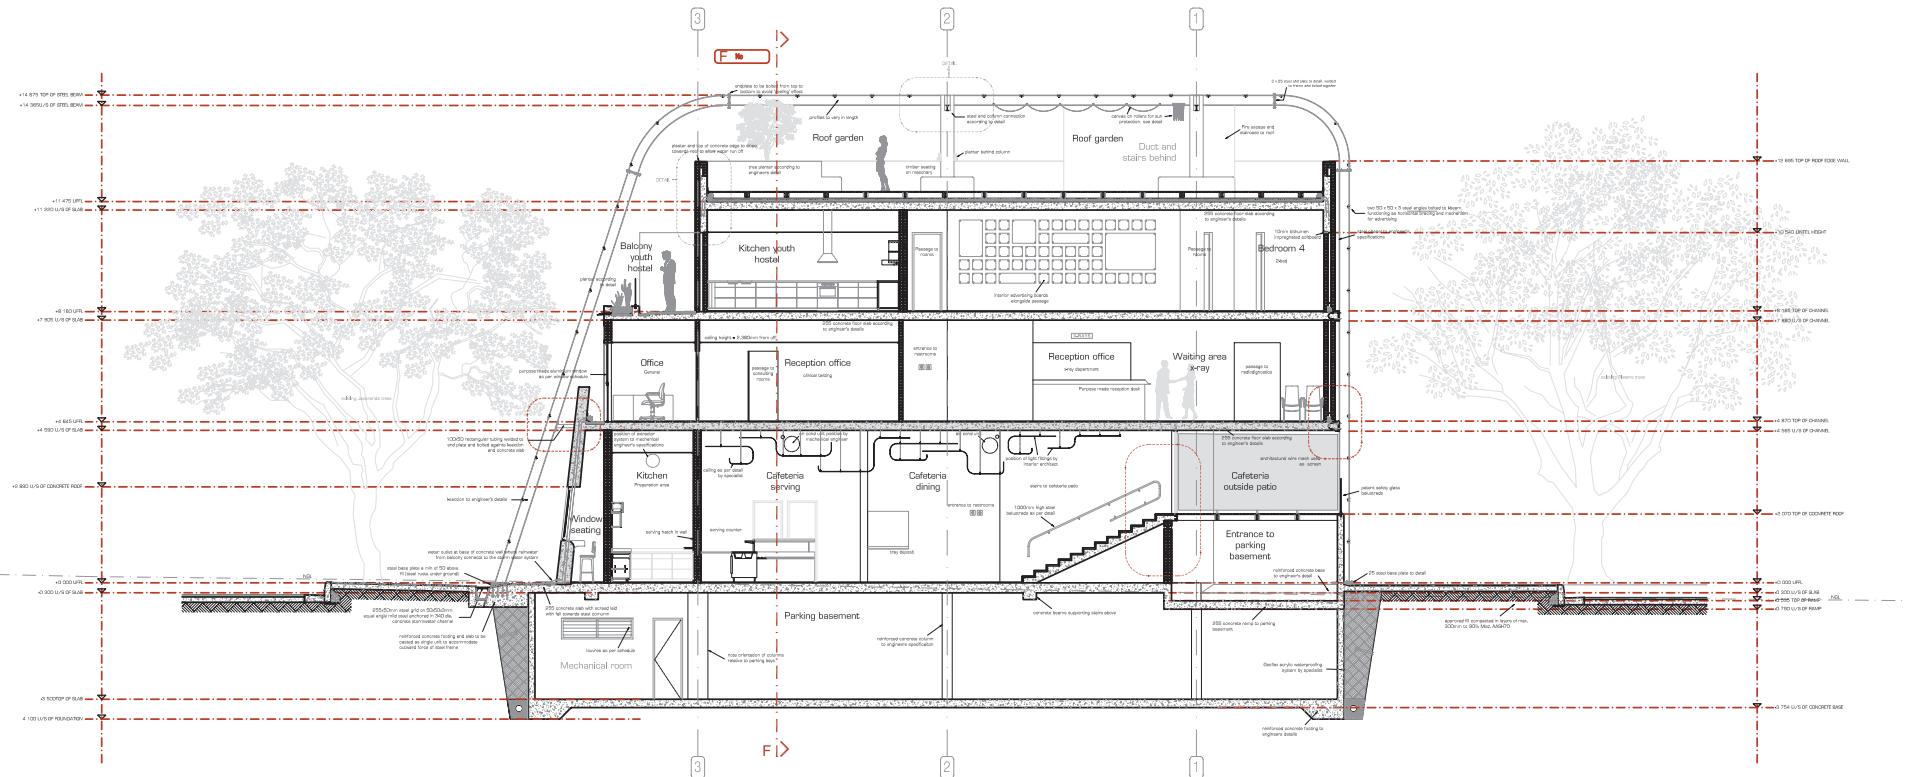


Isabel Meiring 22008943  
DIT 801 Design Investigation Treatise: Technical Inquiry

Transpace: an architectural intervention for people in transition



## Section C-C

[5.152]

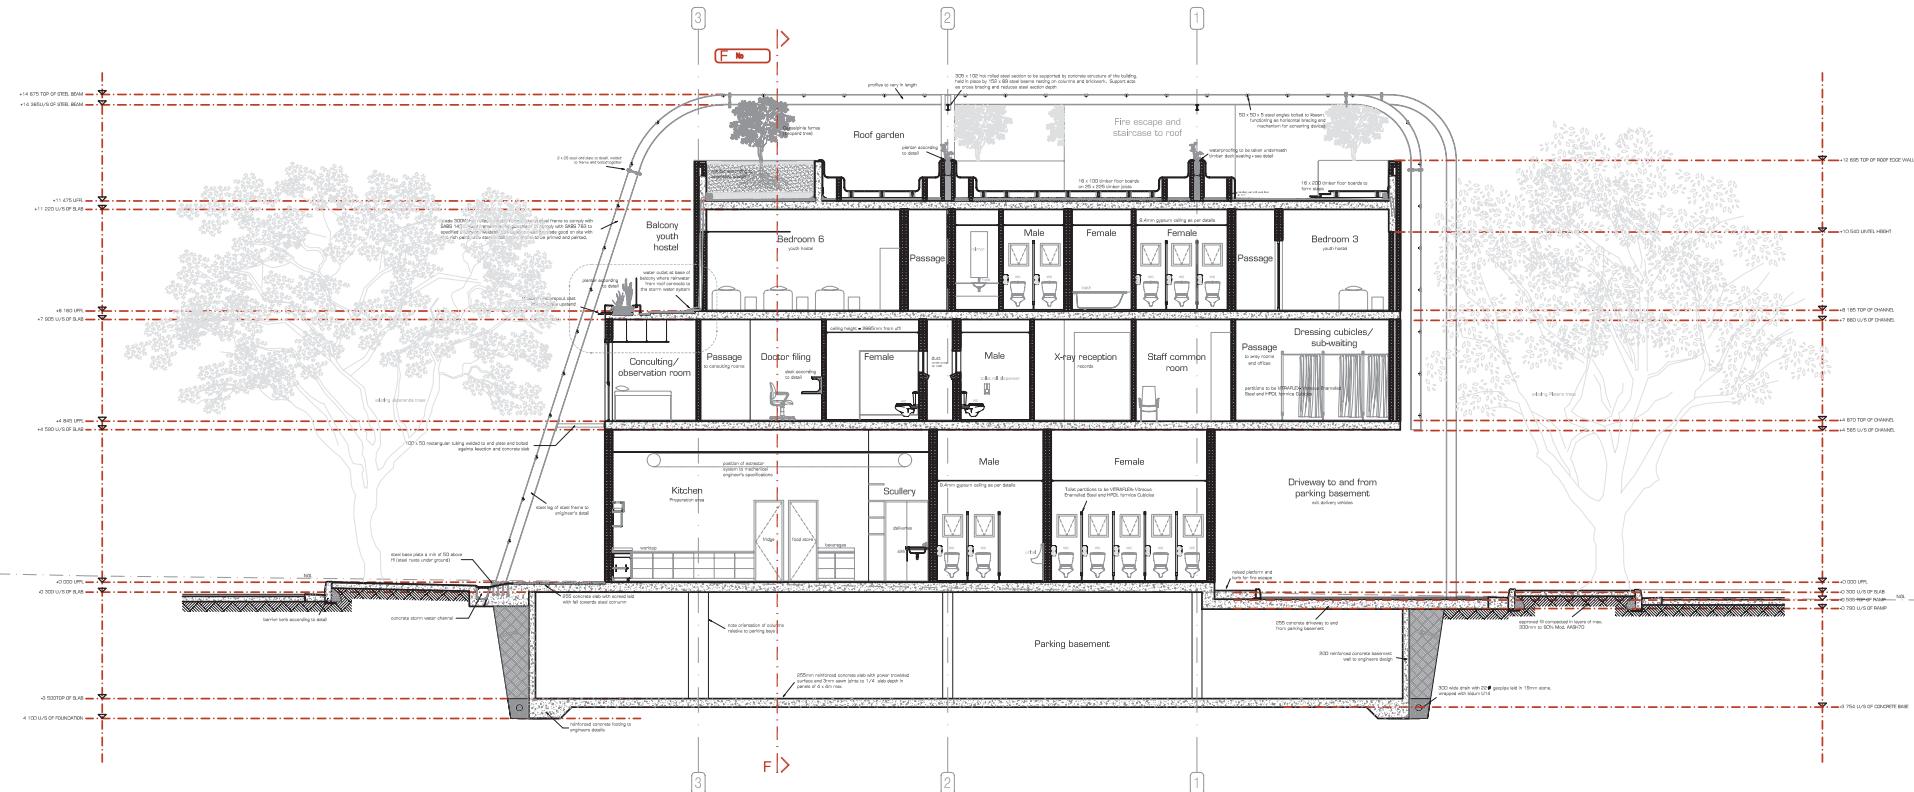


Isabel Meiring 22008943  
DIT 801 Design Investigation Treatise: Technical Inquiry

Transpace: an architectural intervention for people in transition


## Section D-D

(5.153)

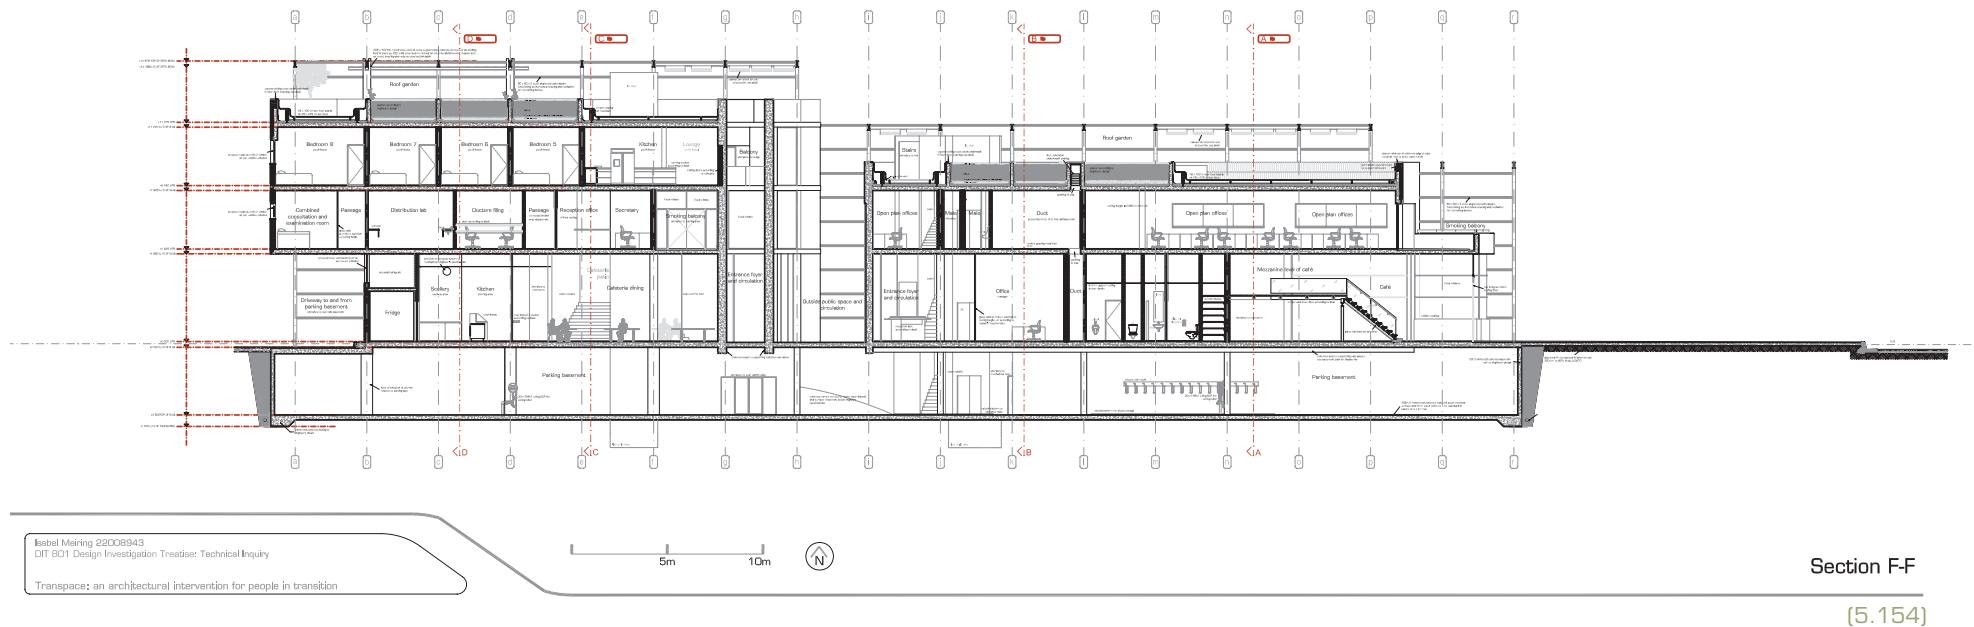



Southern Elevation

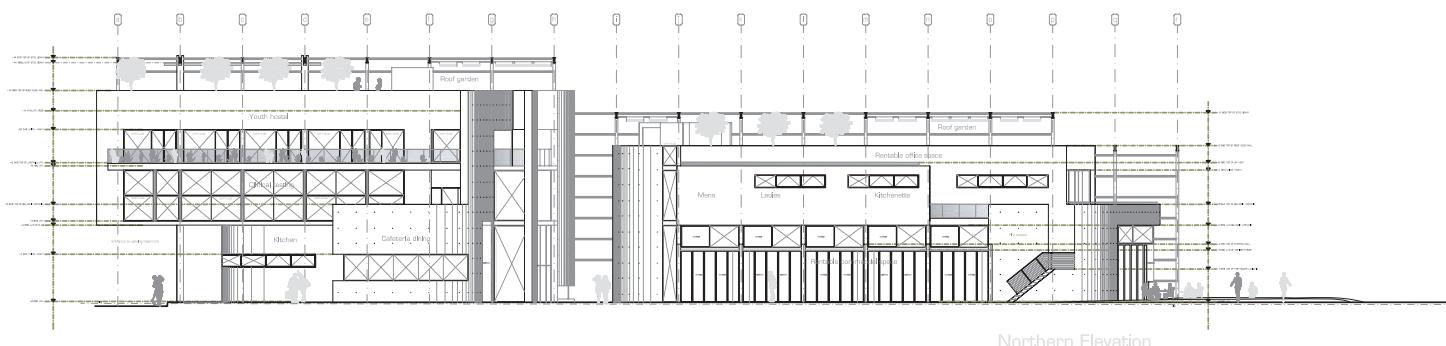

Northern Elevation

Isabel Meiring 22008943  
DIT 801 Design Investigation Treatise: Technical Inquiry

Transpace: an architectural intervention for people in transition

## Sectional Elevations

(5.155)