
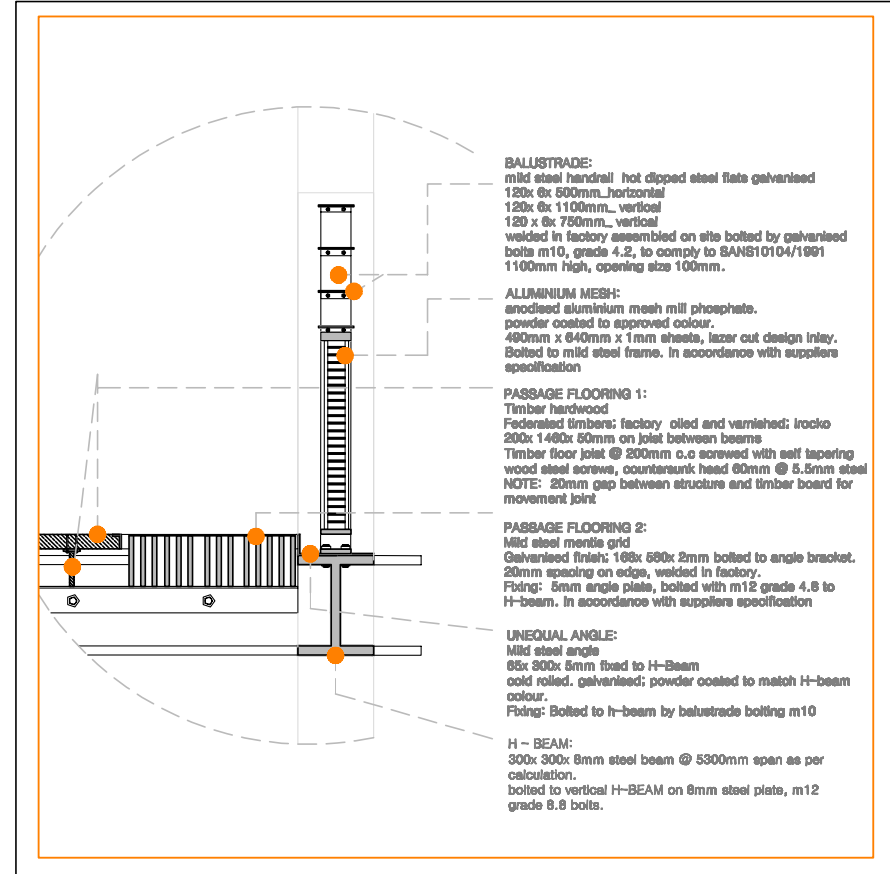


8.7.1

Figure. 138
Details 1 & 2
Scale 1:25

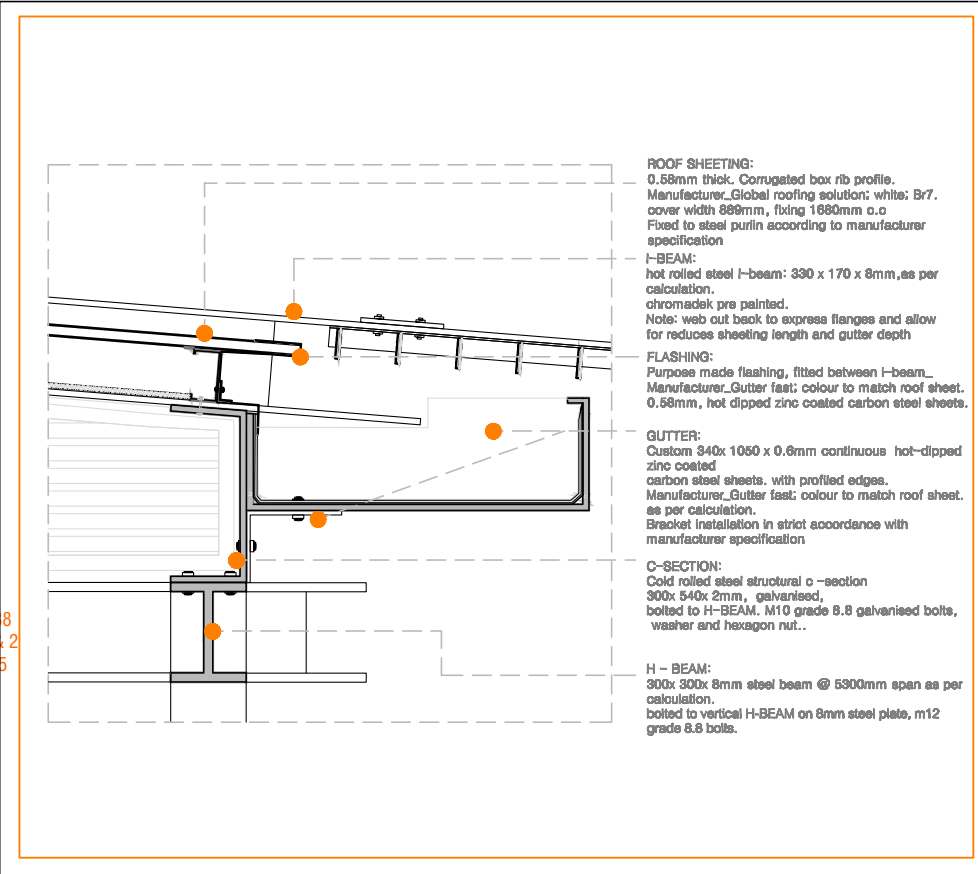

DETAIL_1 SCALE 1:25



DETAIL_2 SCALE 1:25

| | | | |
|--|------------|--------------|-------------|
| DATE | 16.05.2009 | SCALE | 1:2500 @ A4 |
| DRAWN BY | John Moko | CHECKED BY | |
| APPROVED BY | | CHECKED DATE | |
| SITE DESCRIPTION | | | |
| University of Pretoria Mame Mamelodi, 1077 2008 Mamelodi | | | |
| DRAWING TITLE | | | |
| COMMUNITY ENGAGEMENT FACILITATOR 2007A.0 1:2 | | | |
| PROJECT No. | | | |
| Master Architecture Dissertation 2008, University of Pretoria | | | |
| DRAWING No. | REV. | | |
| MArch UP_PLAN_001_P01A. 2008 | C | | |



8.7.2_

Figure. 139
Details 3 & 4
Scale 1:25

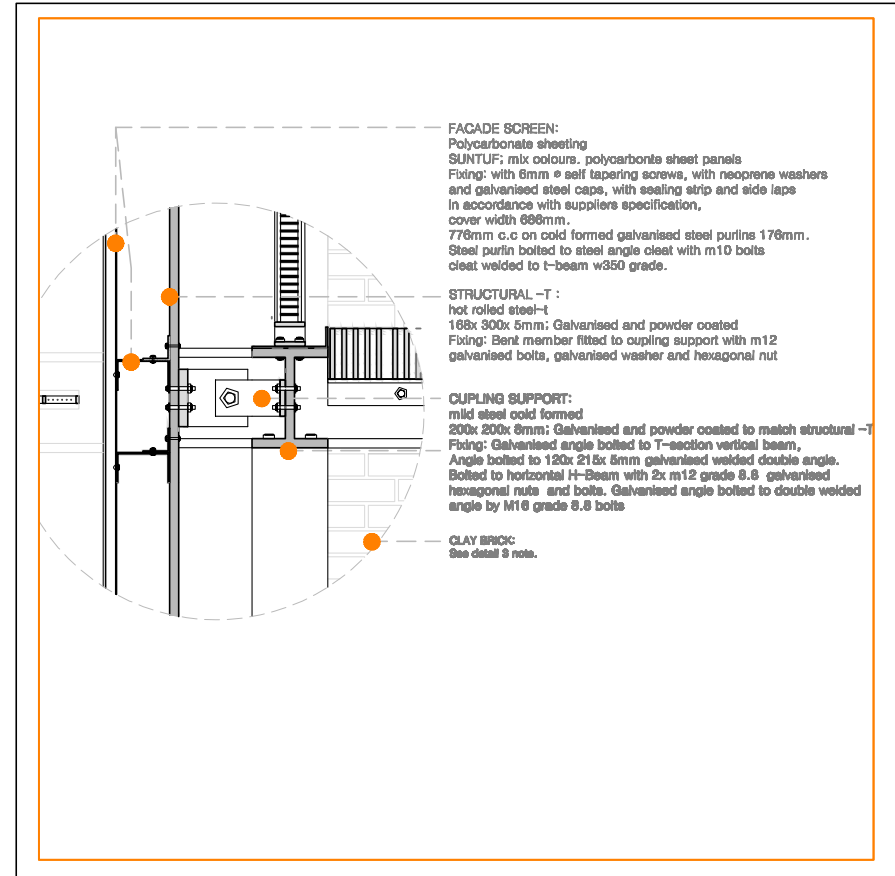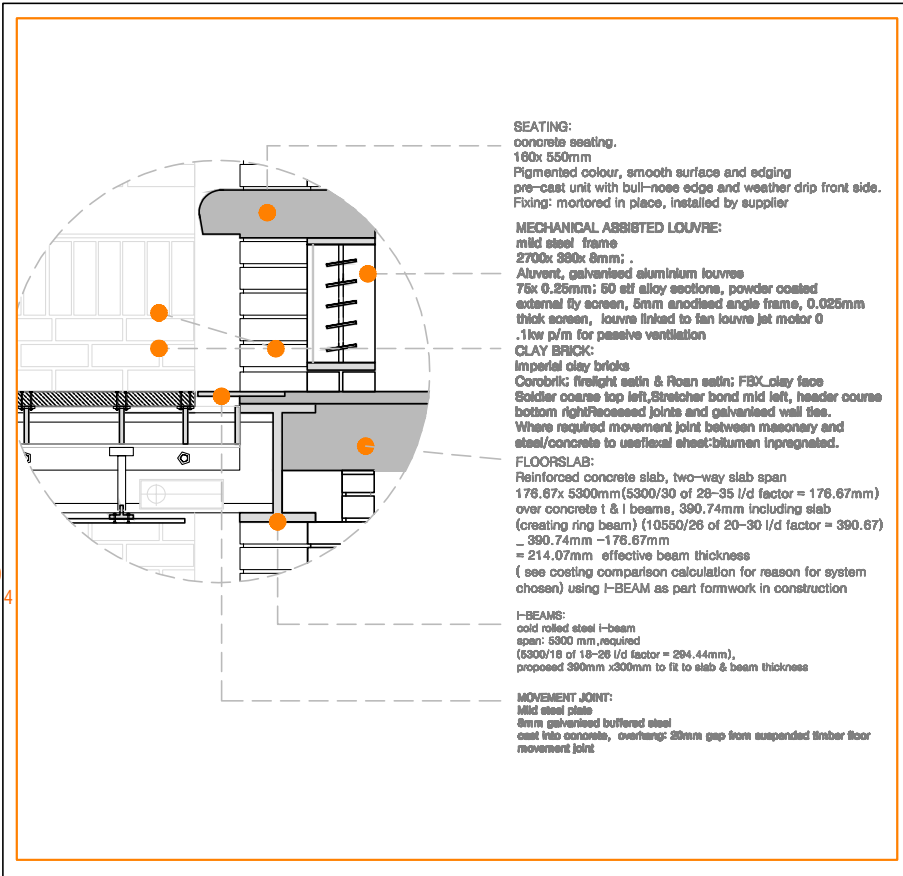



DETAIL SCALE 1:25

DETAIL 4_ SCALE 1:25

| | | | |
|---|------------------------------|--------------|-------------|
| DATE | 10.03.2008 | SCALE | 1:2500 @ A4 |
| DRAWN BY | John Nkomo | CHECKED BY | |
| APPROVED BY | | CHECKED DATE | |
| SITE DESCRIPTION | | | |
| University of Pretoria Mameledi, MP 2008 Mameledi | | | |
| DRAWING TITLE | | | |
| COMMUNITY ENGAGEMENT FACILITATOR DETAILS 3,4 | | | |
| PROJECT No. | | | |
| Master Architecture Associates 2008, University of Pretoria | | | |
| DRAWING No. | MArch UP_PLAN_001_P01A. 2008 | REV. | C |

8.7.3_

Figure. 140
Details 5 & 6
Scale 1:25

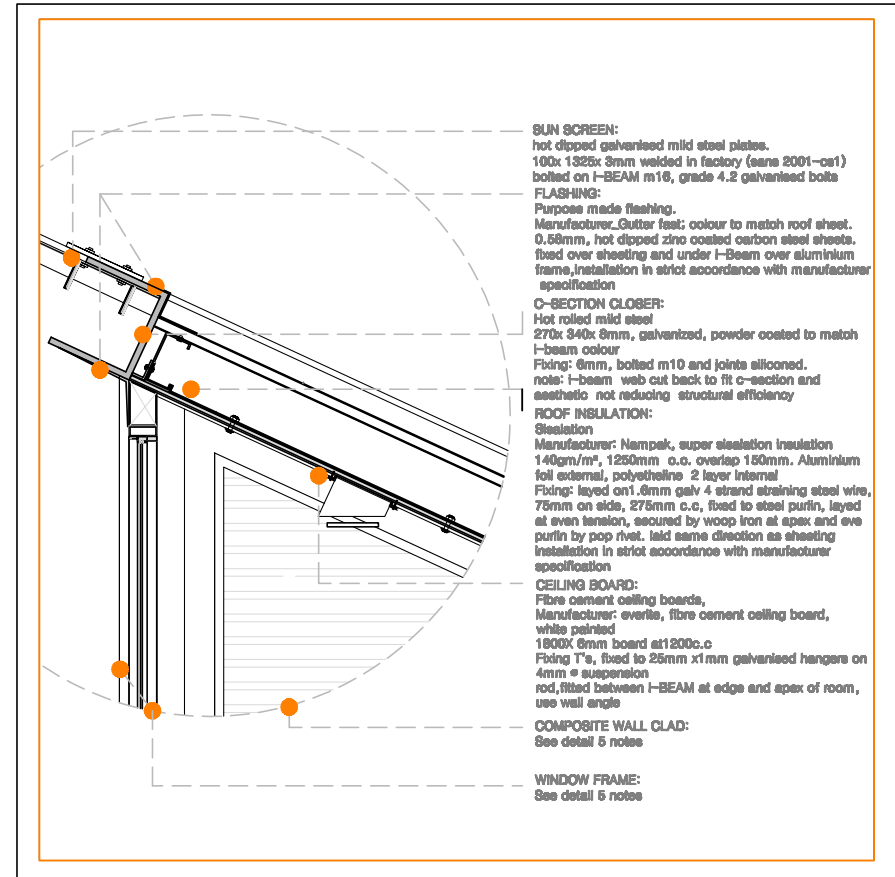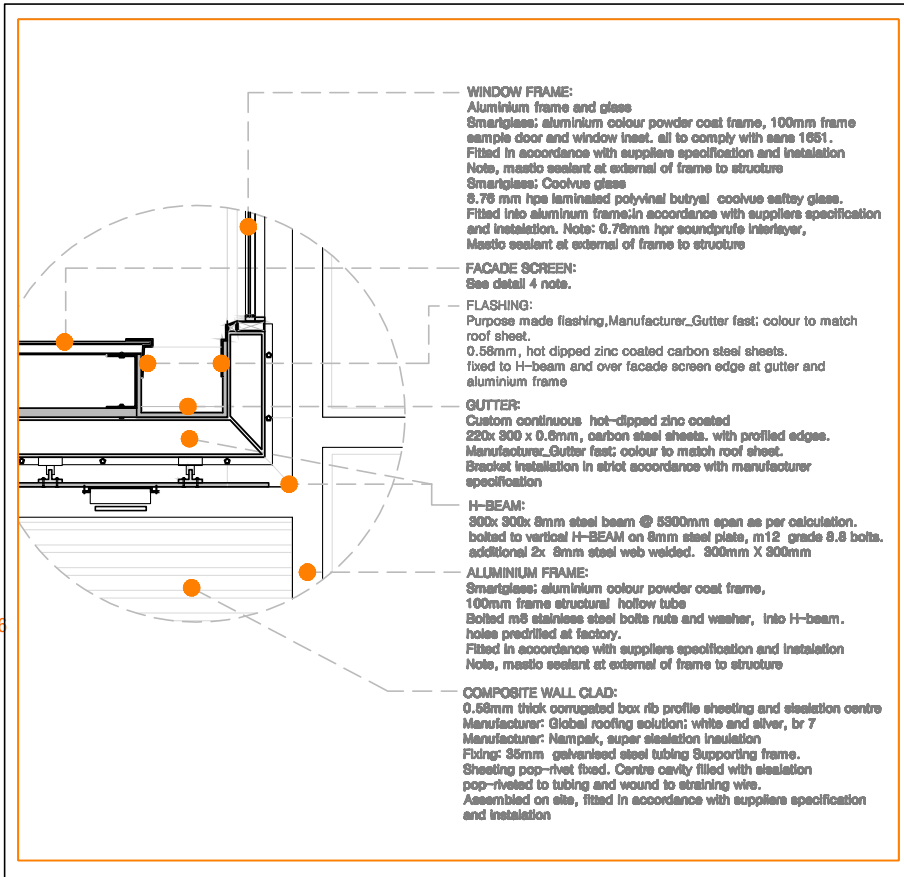

DETAIL 5 SCALE 1:25

DETAIL 6 SCALE 1:30

| | | | |
|--|-------------|--------------|-----------|
| DRAWN BY | Julia Ntshe | CHECKED BY | |
| APPROVED BY | | CHECKED DATE | |
| SITE DESCRIPTION | | | |
| University of Pretoria Mameledi, NW 2000 Mamelodi | | | |
| DRAWING TITLE | | | |
