



3 dimensional section from west to east.

3 dim section

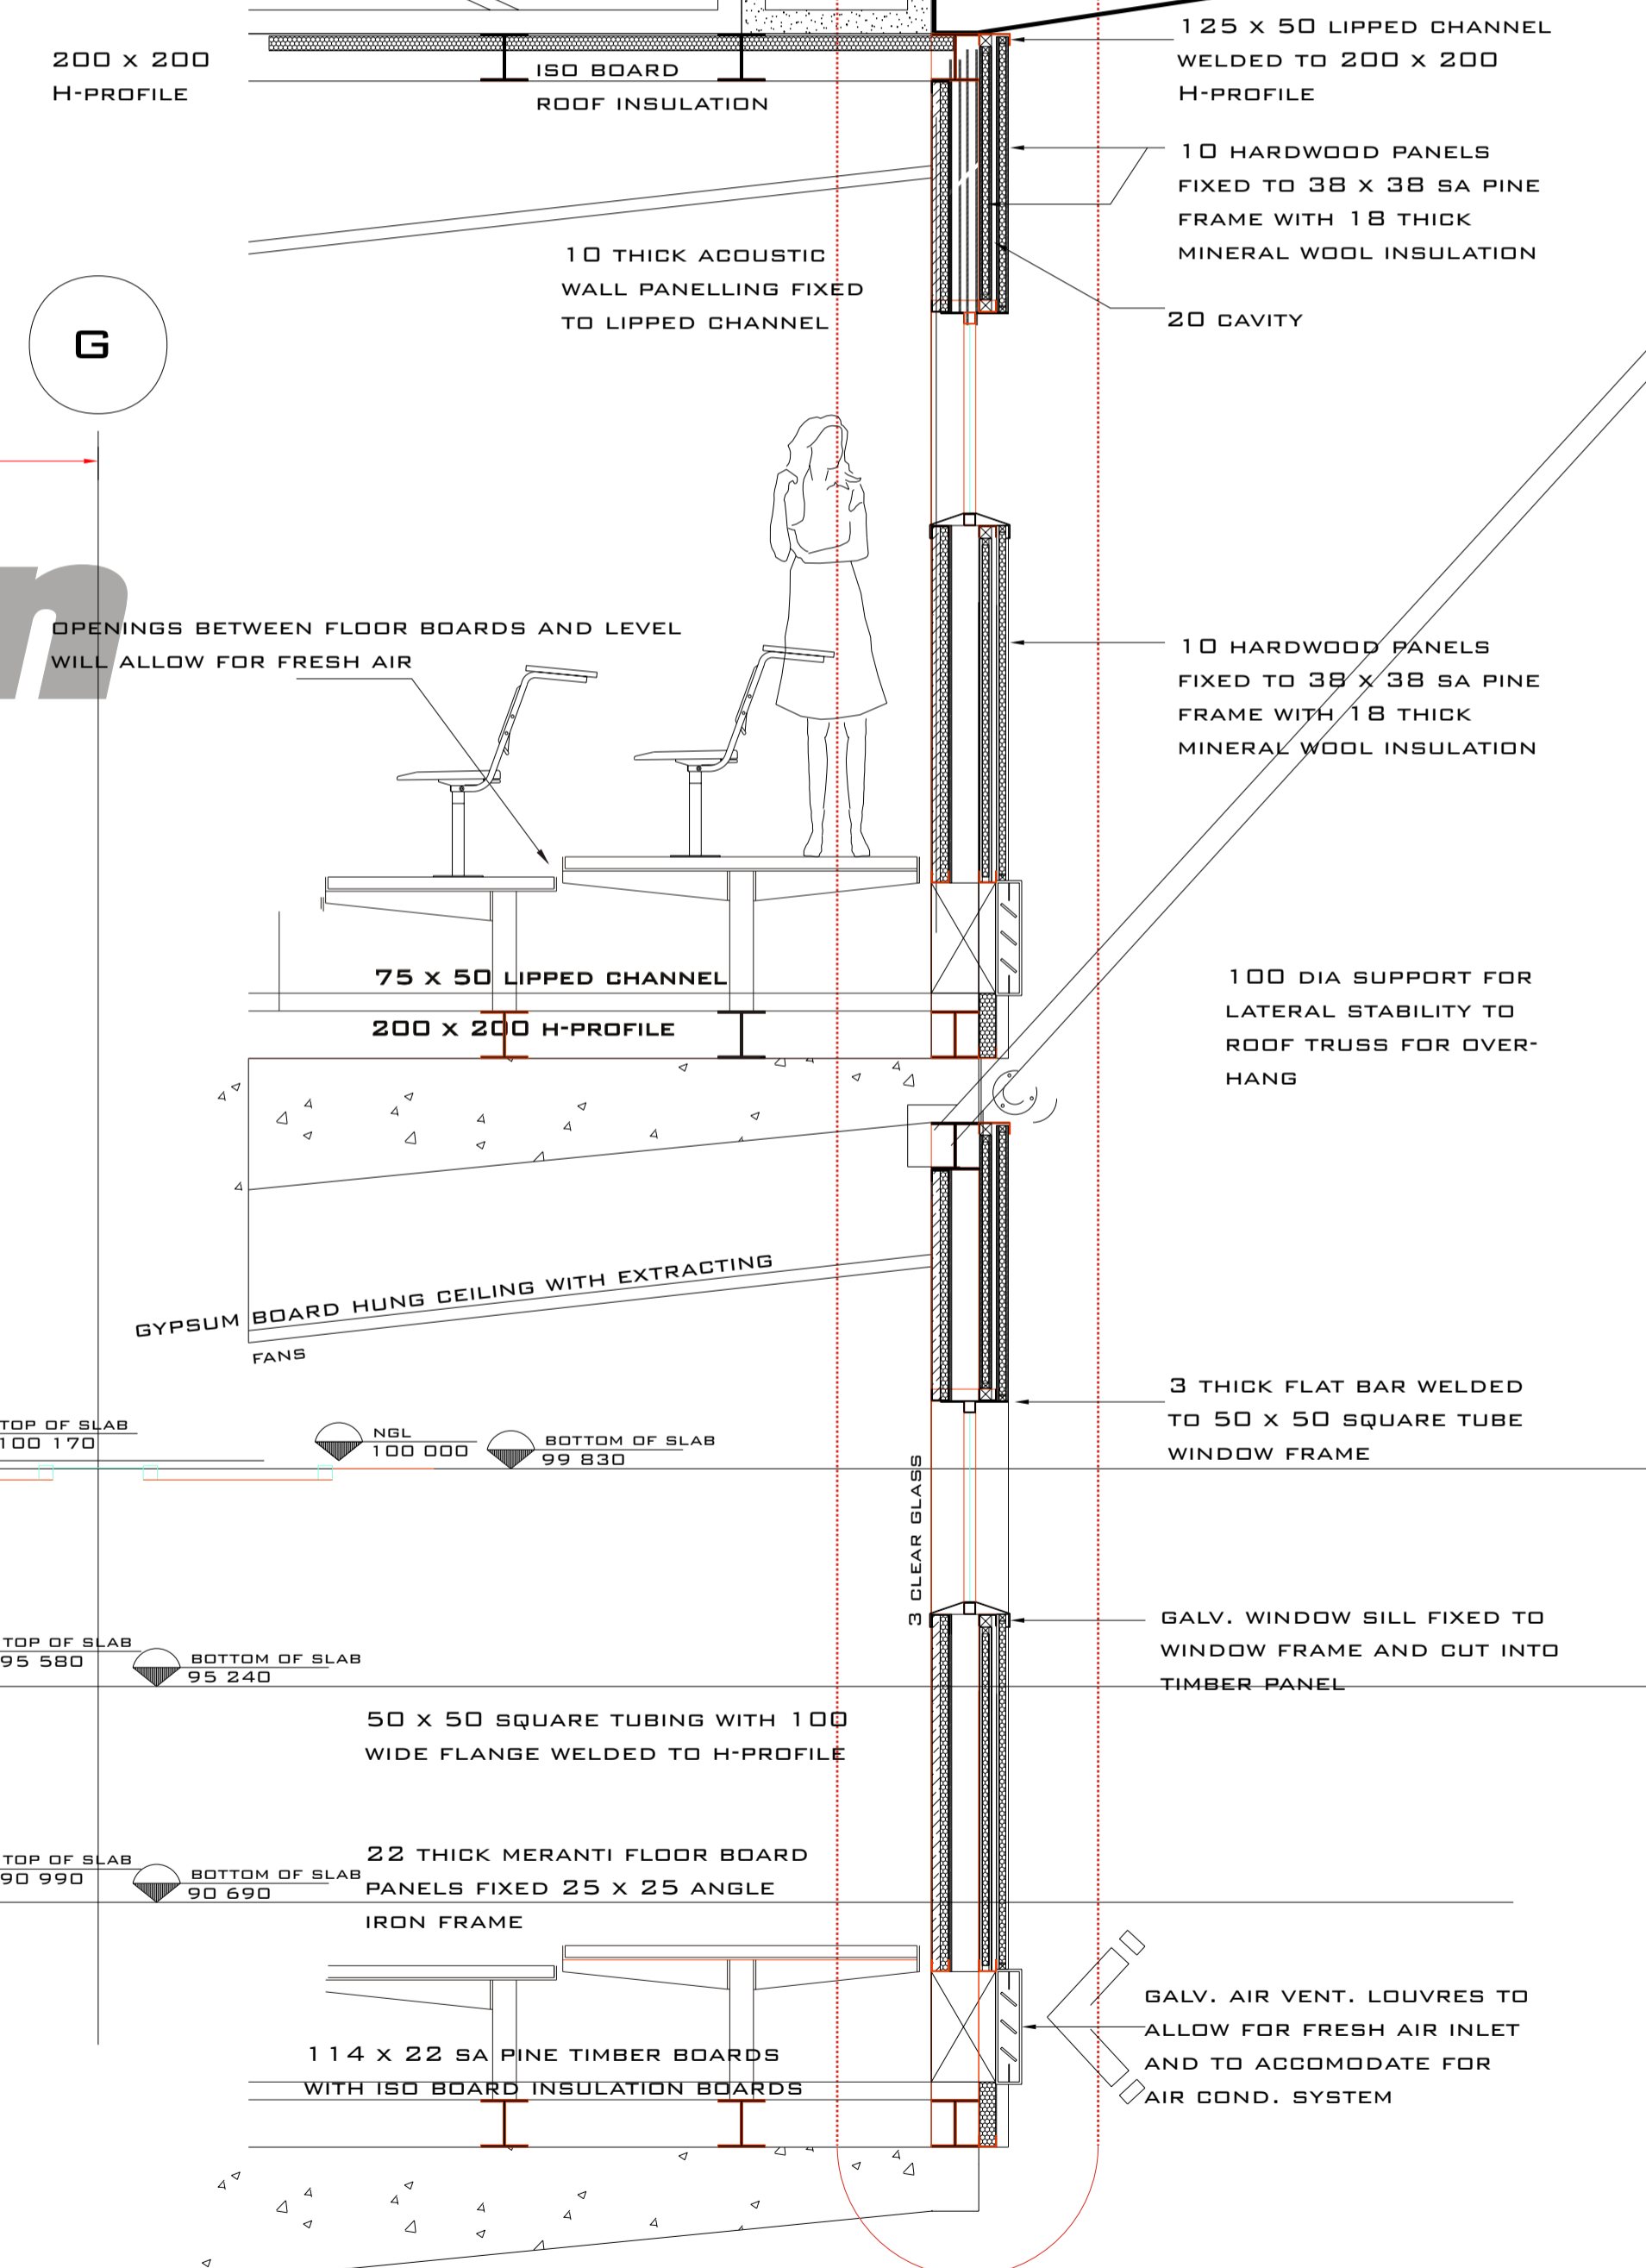

3 dimensional section from west to east.

Timber panels

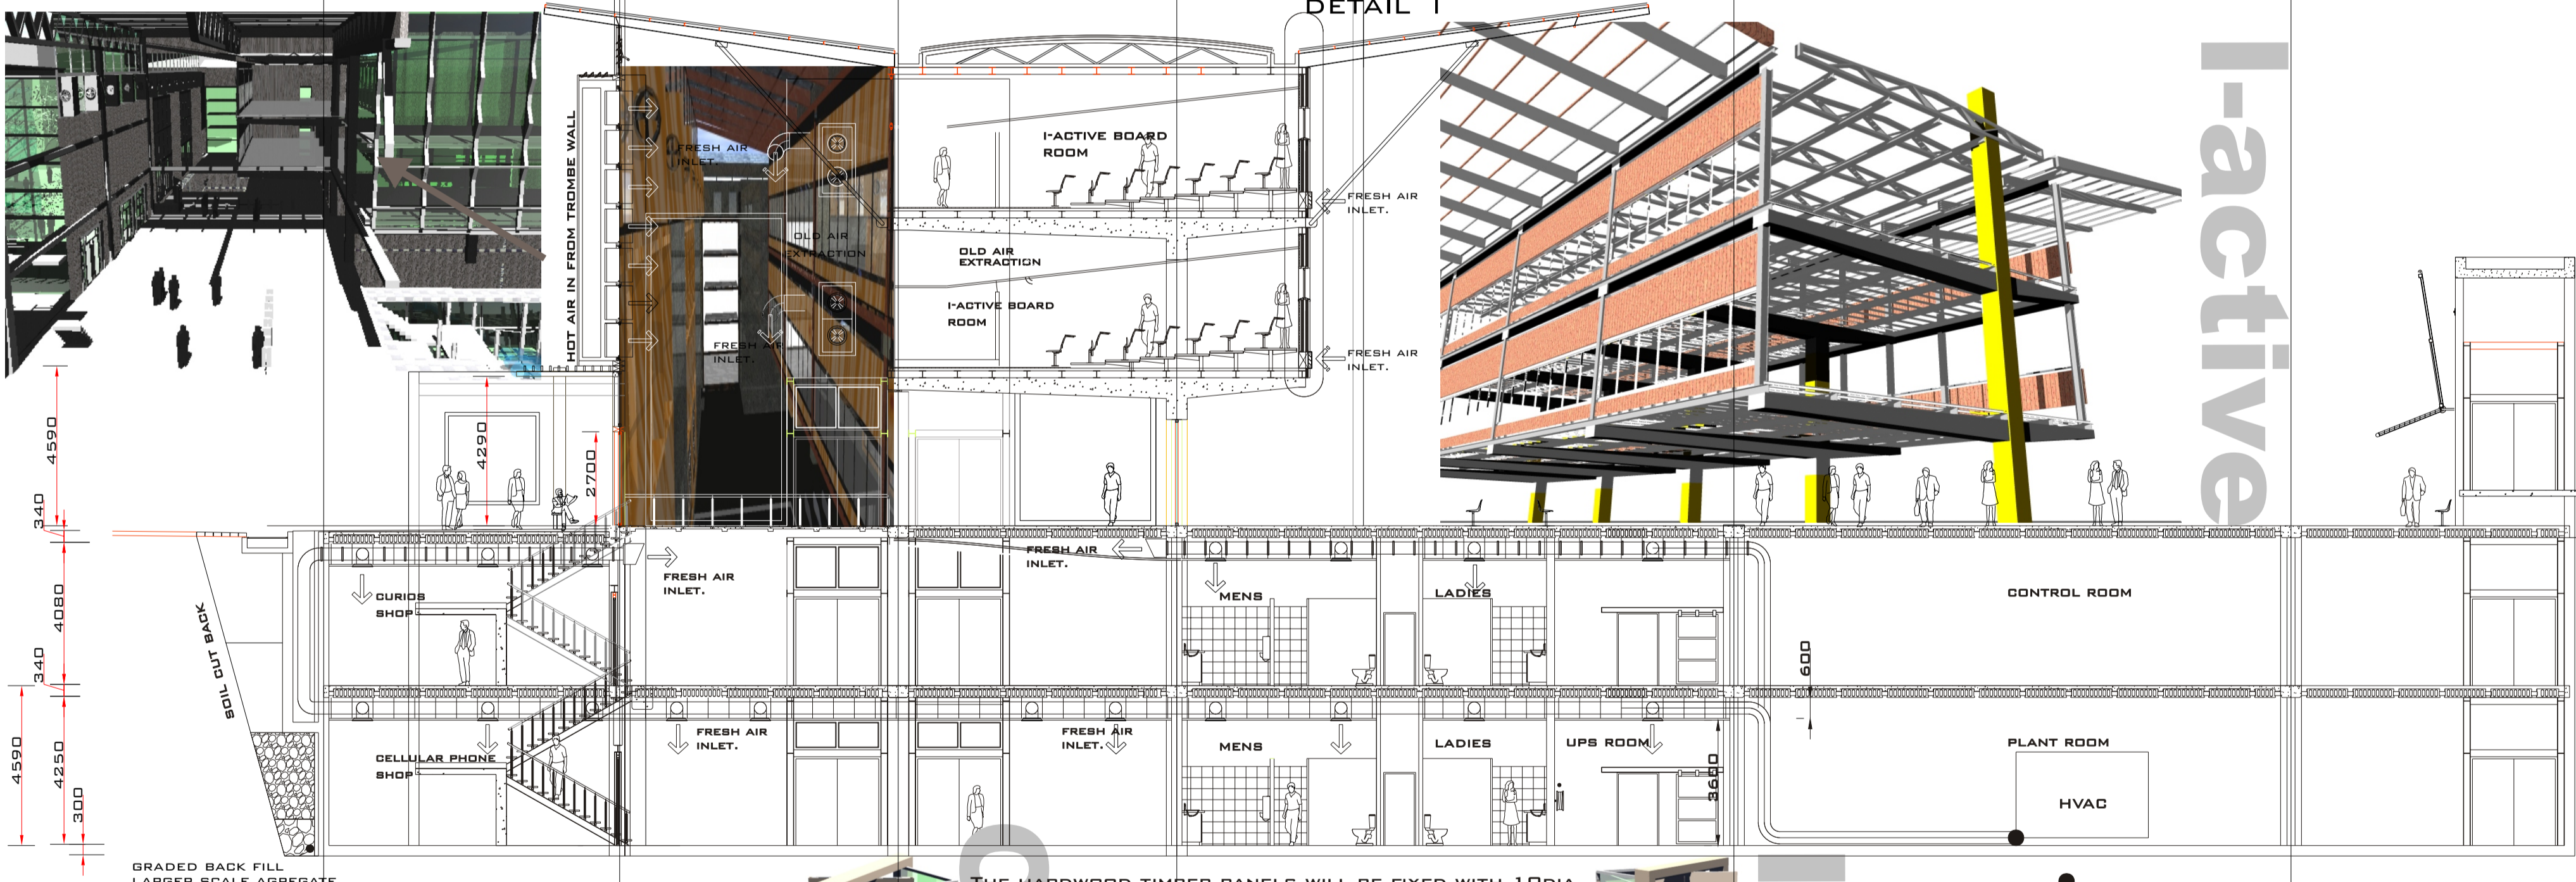

SECTION a-a SCALE: 1:100

