

⑪ spatial exploration

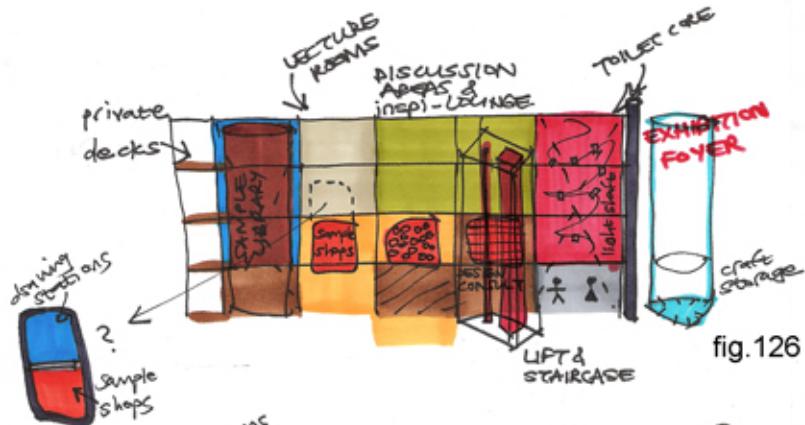


fig.126



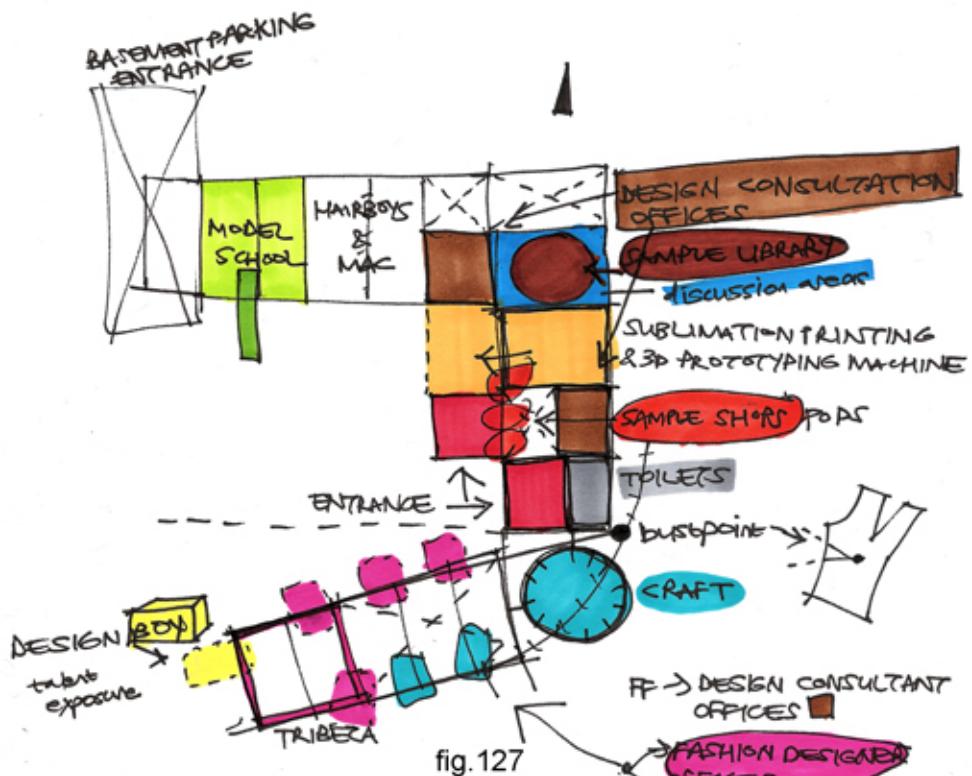



fig.127

11.1 cross-pollination diagrams

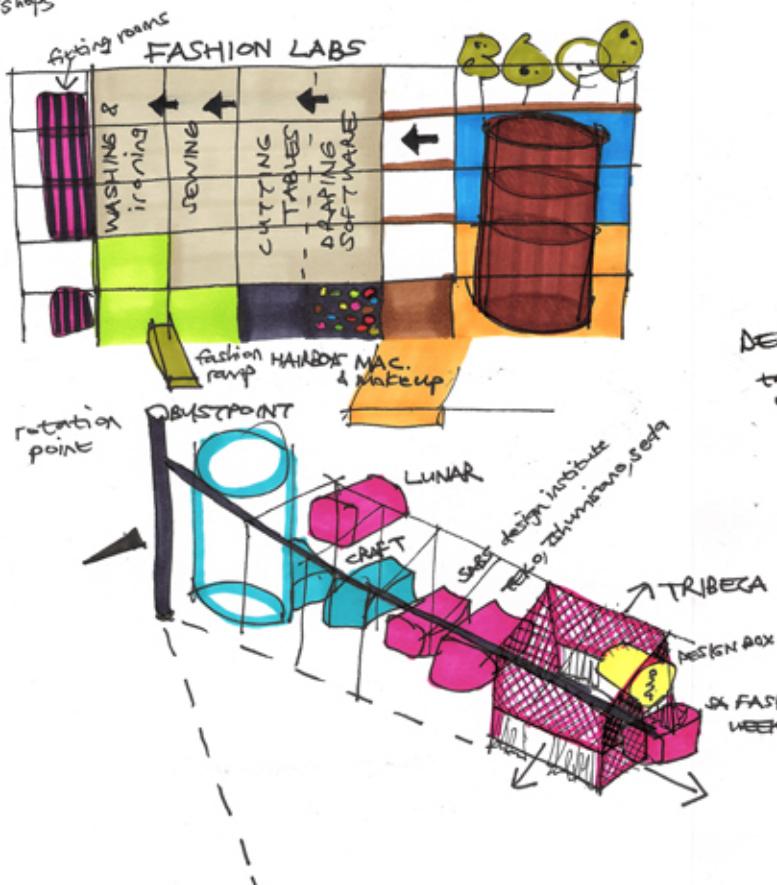

- fashion offices
discussion areas
public area
sample library
fashion labs
server room
photography studio
inspiration lounge
toilets

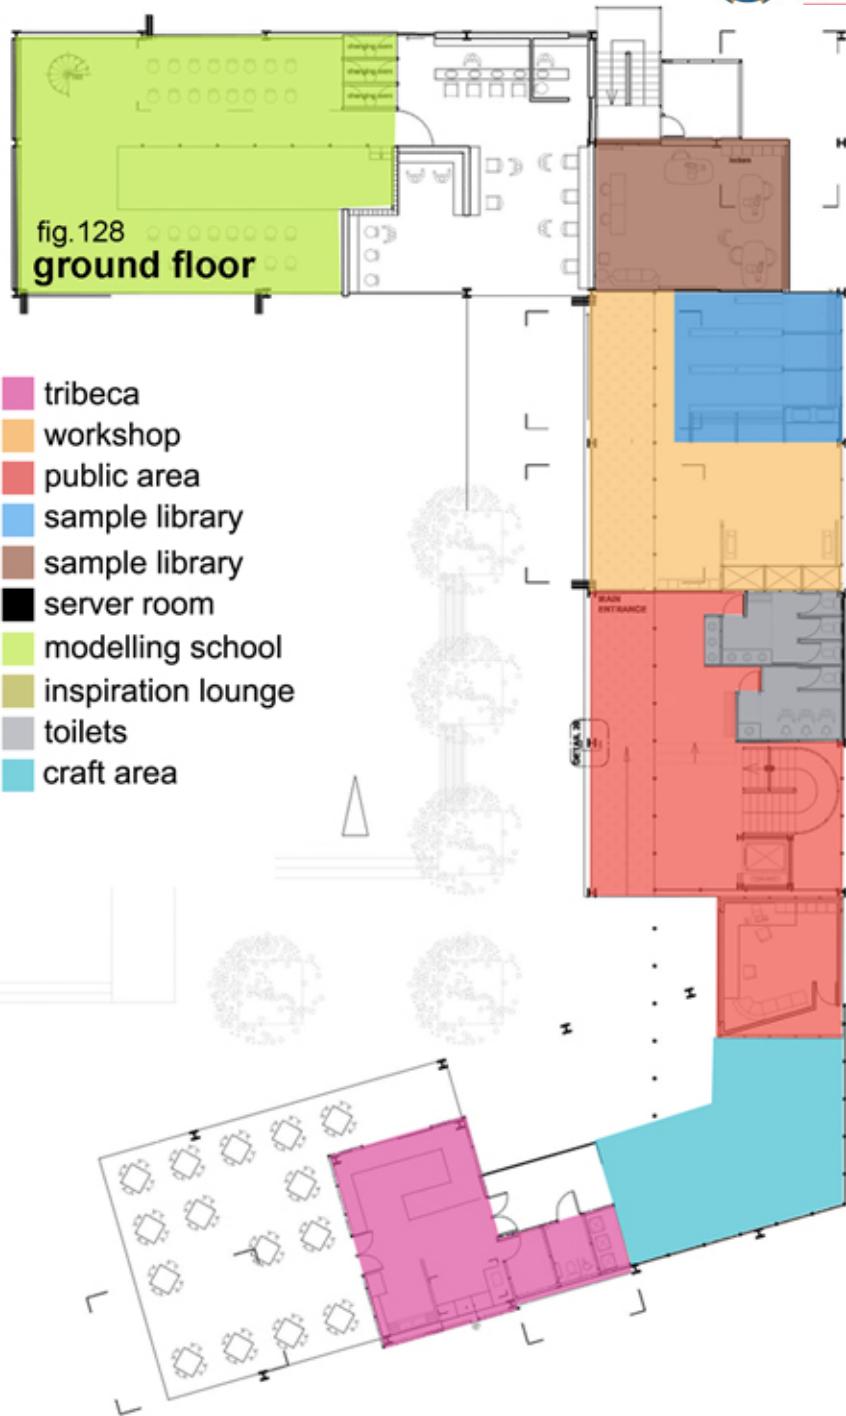

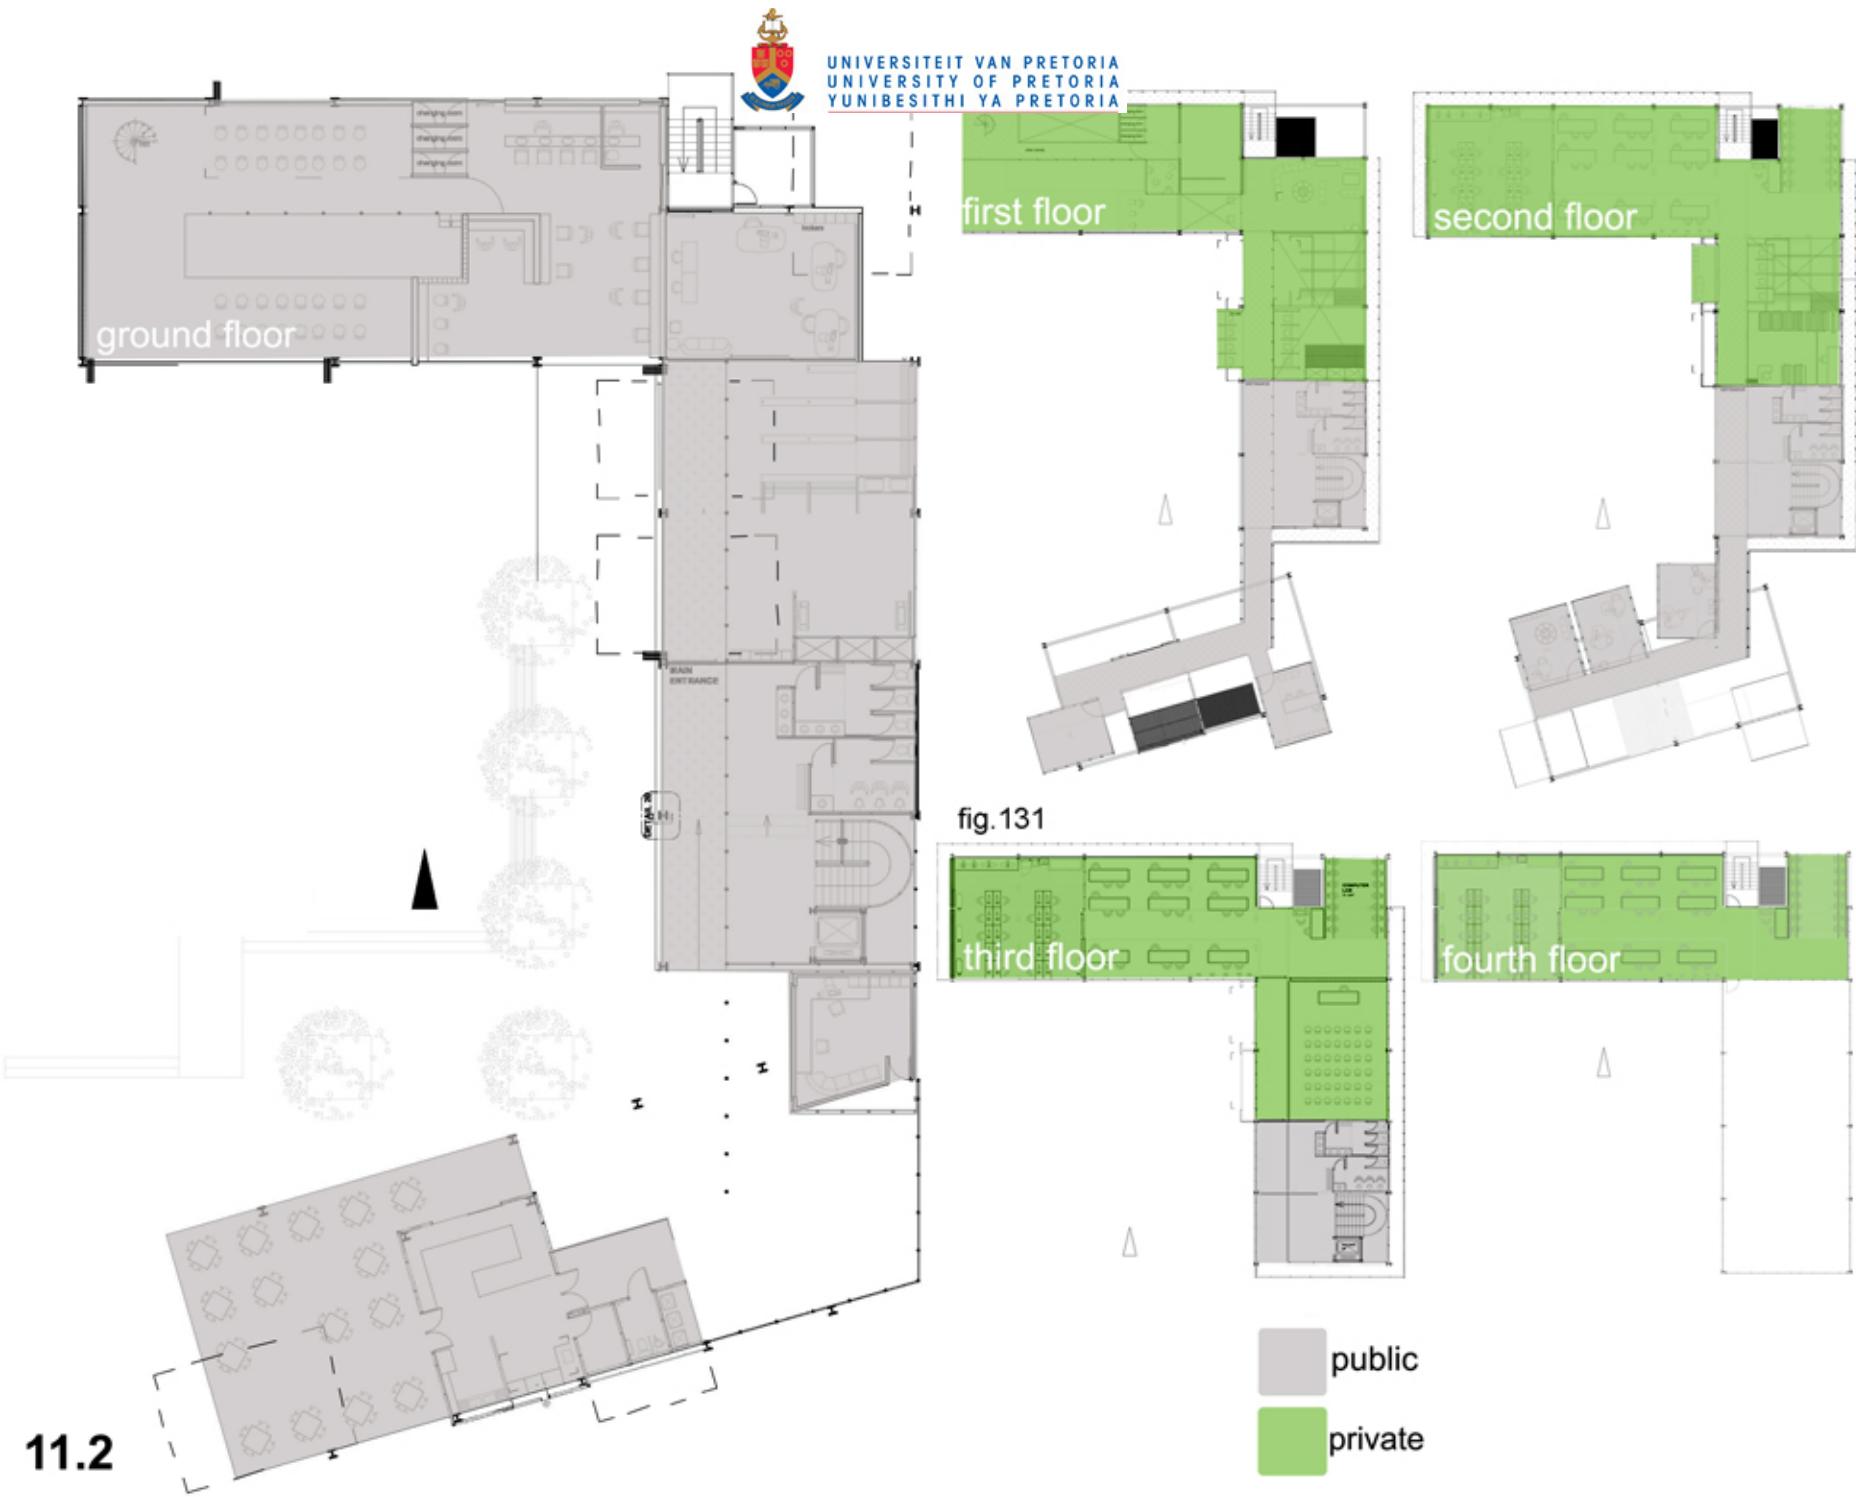



UNIVERSITEIT VAN PRETORIA
UNIVERSITY OF PRETORIA
YUNIBESITHI YA PRETORIA


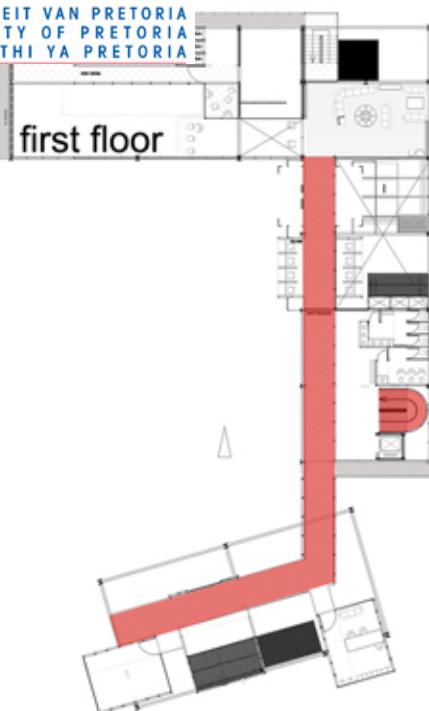


fig.132

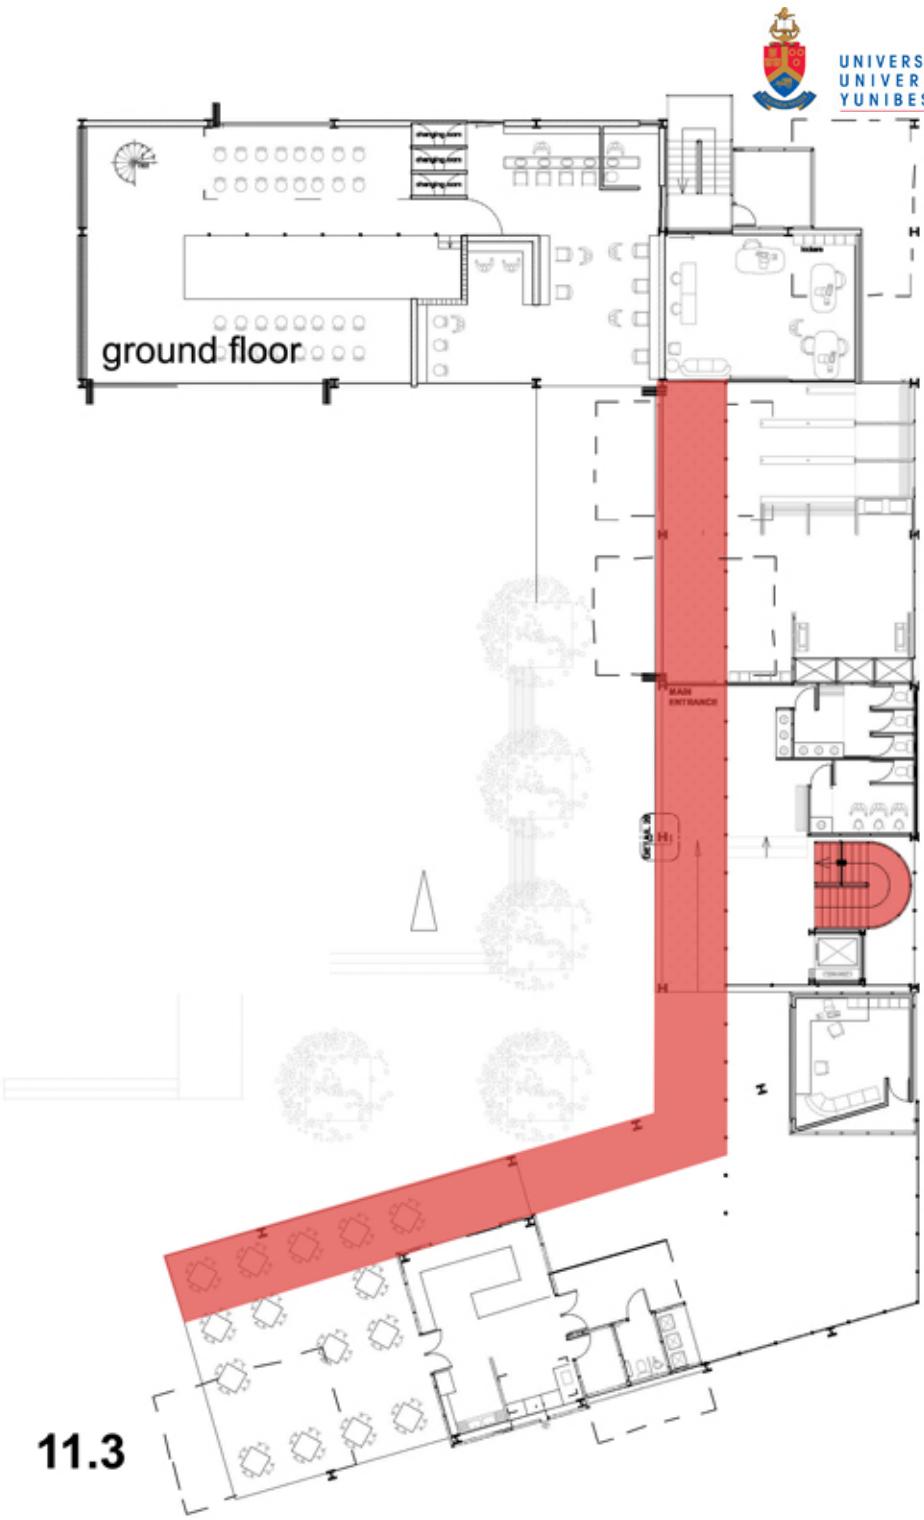

service walkway
main circulation