


Hans Strijdom Drive

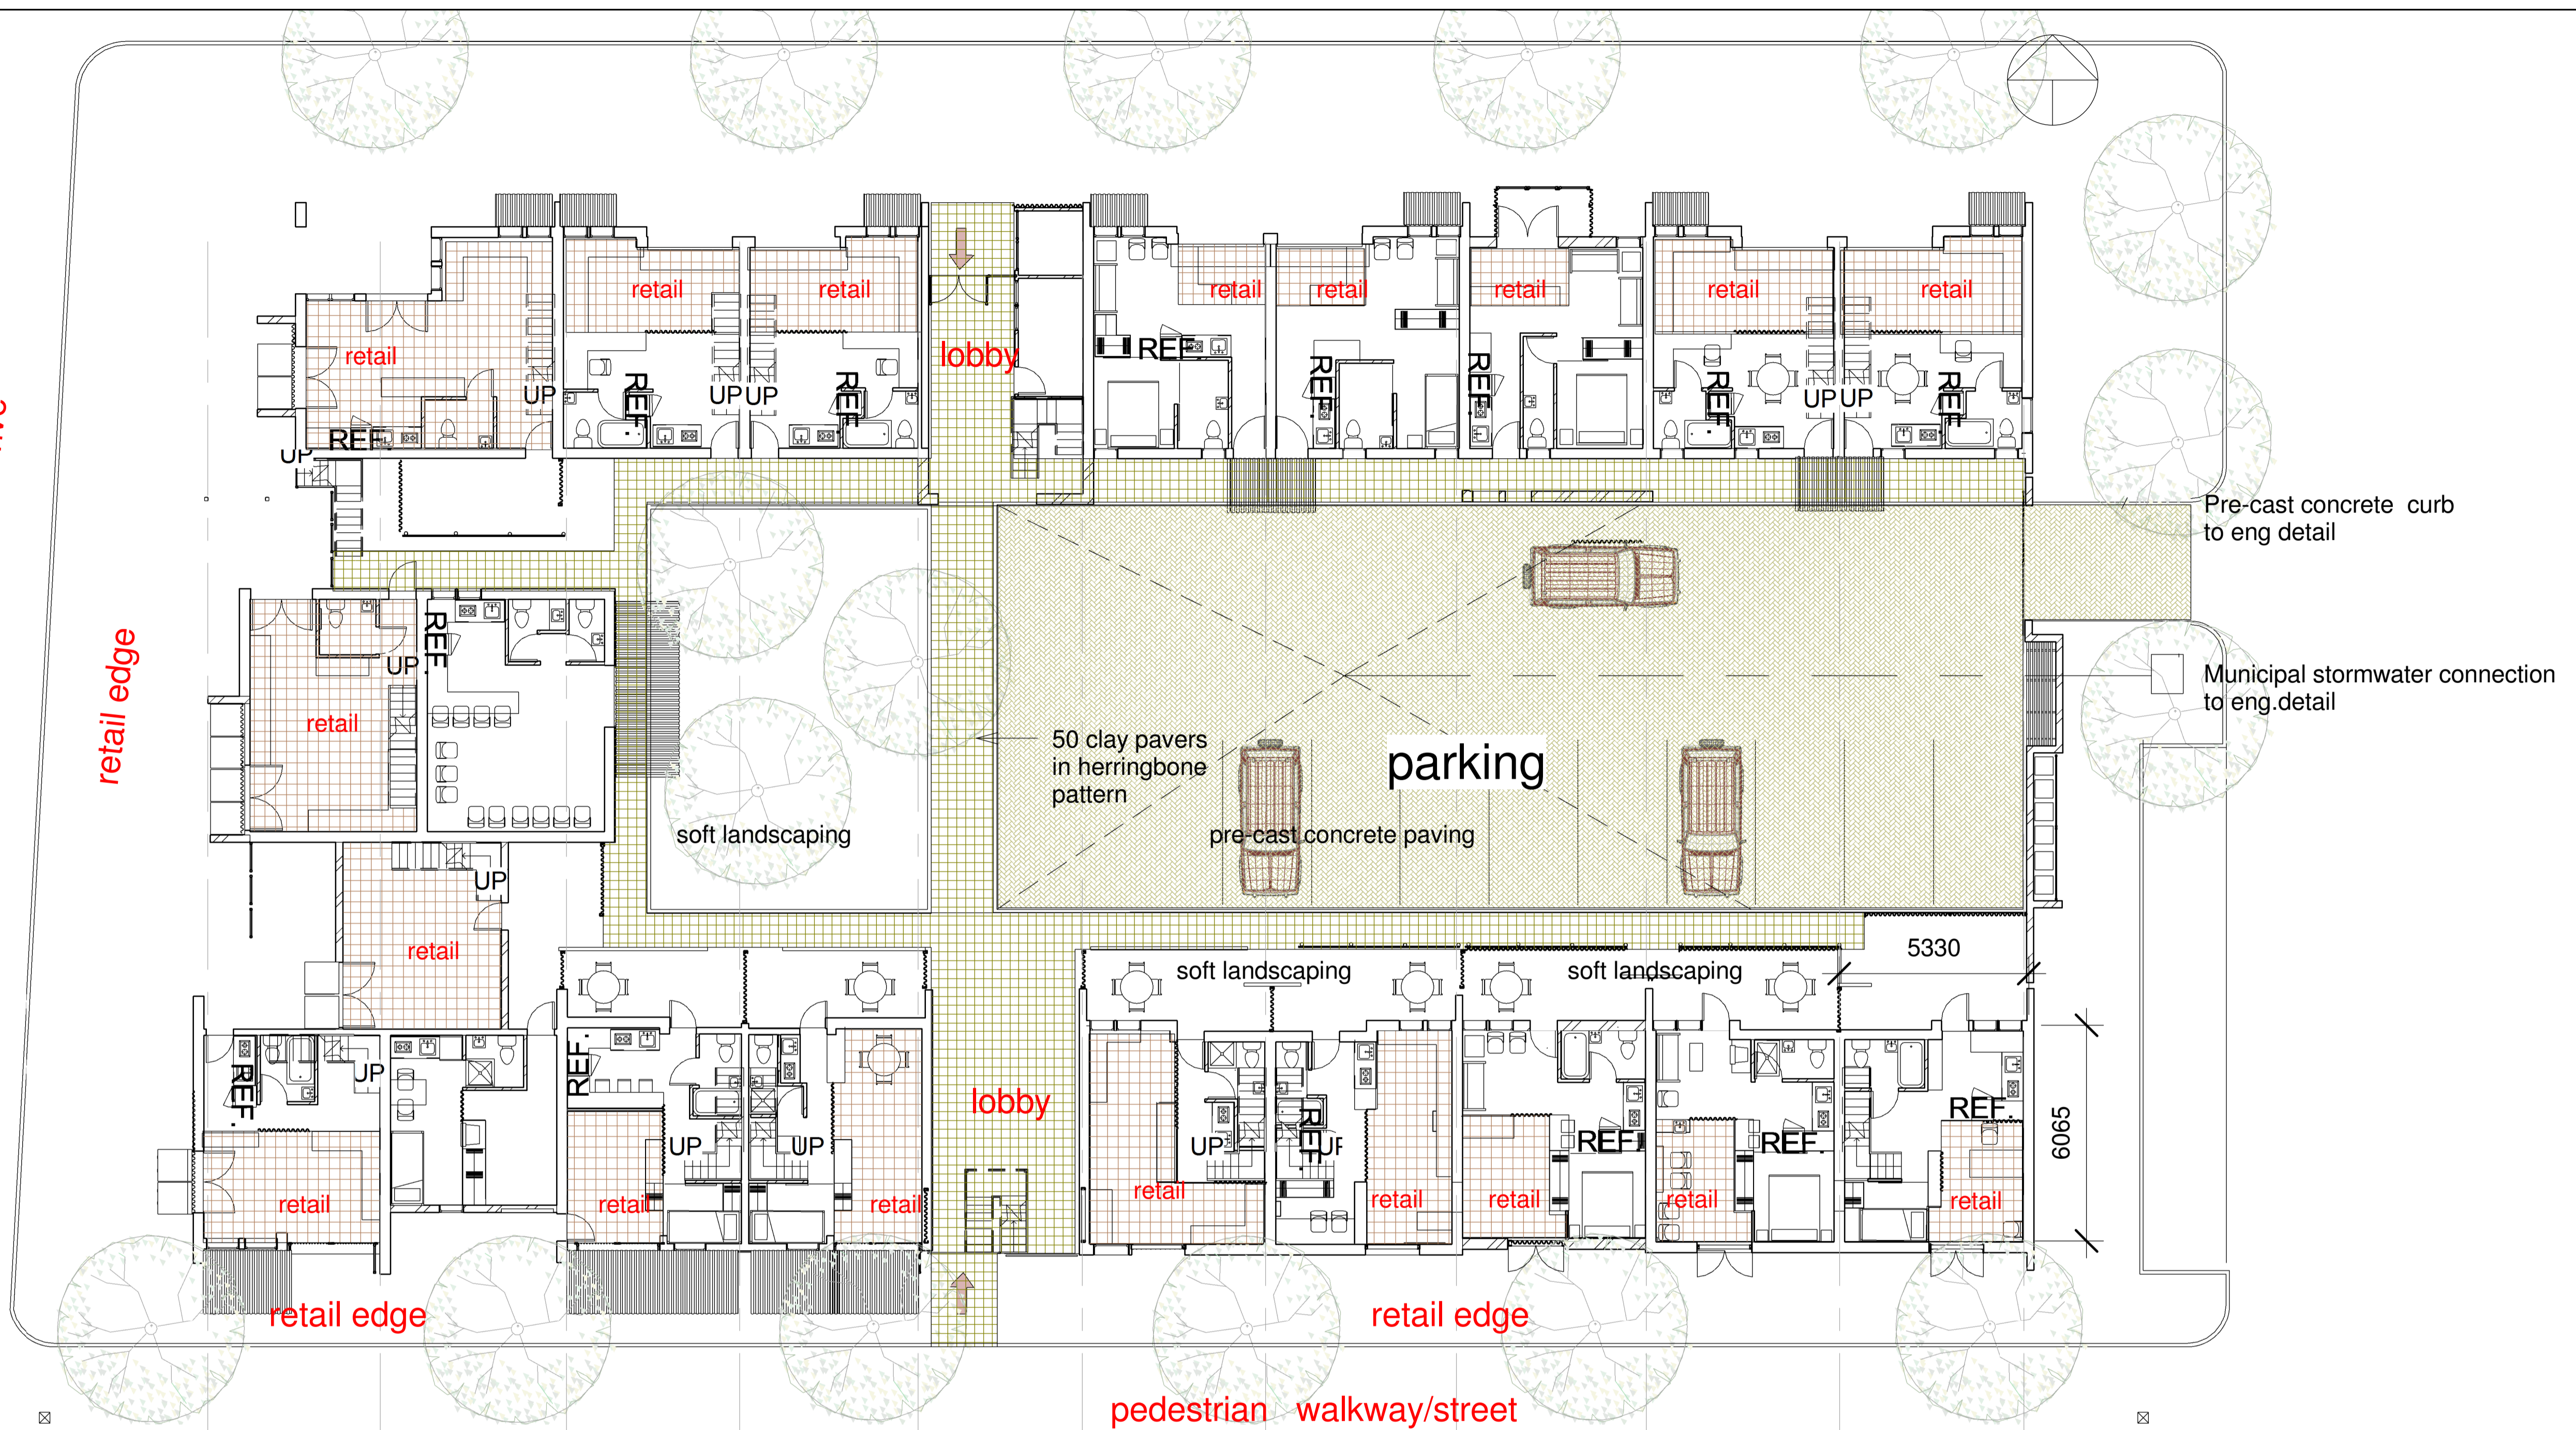

Ground Floor Plan 1:200

Social rental apartments

Floor plan variations with retail space

