

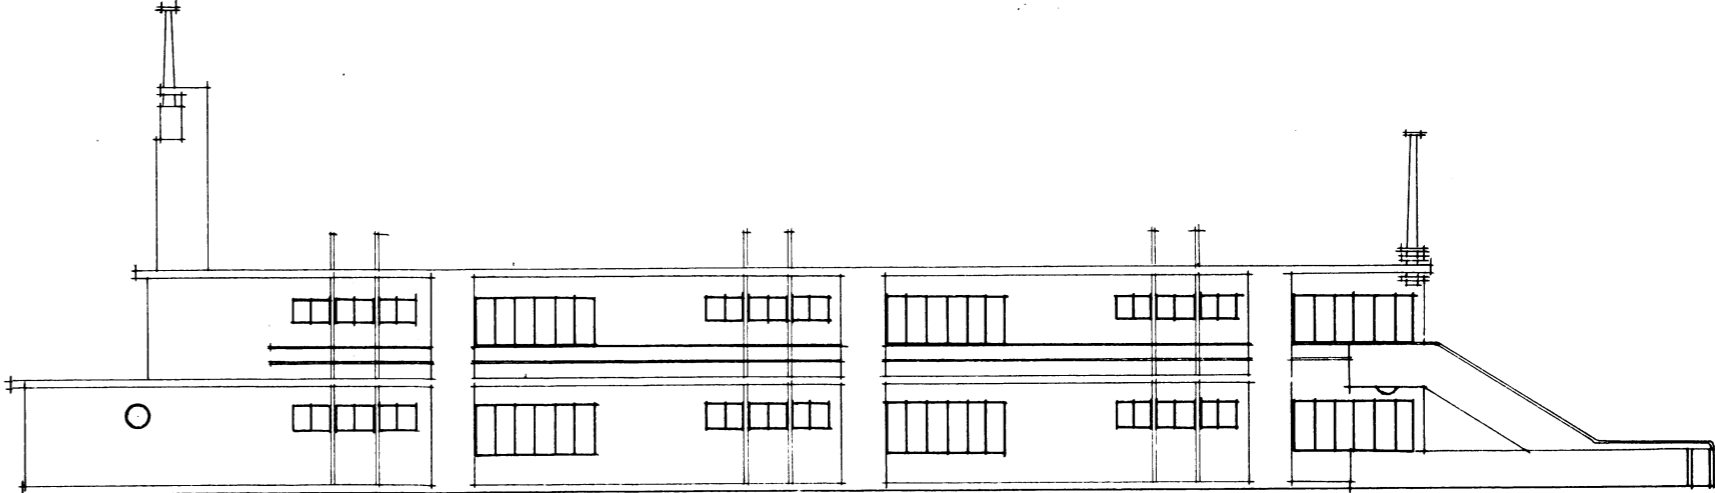



block of flats

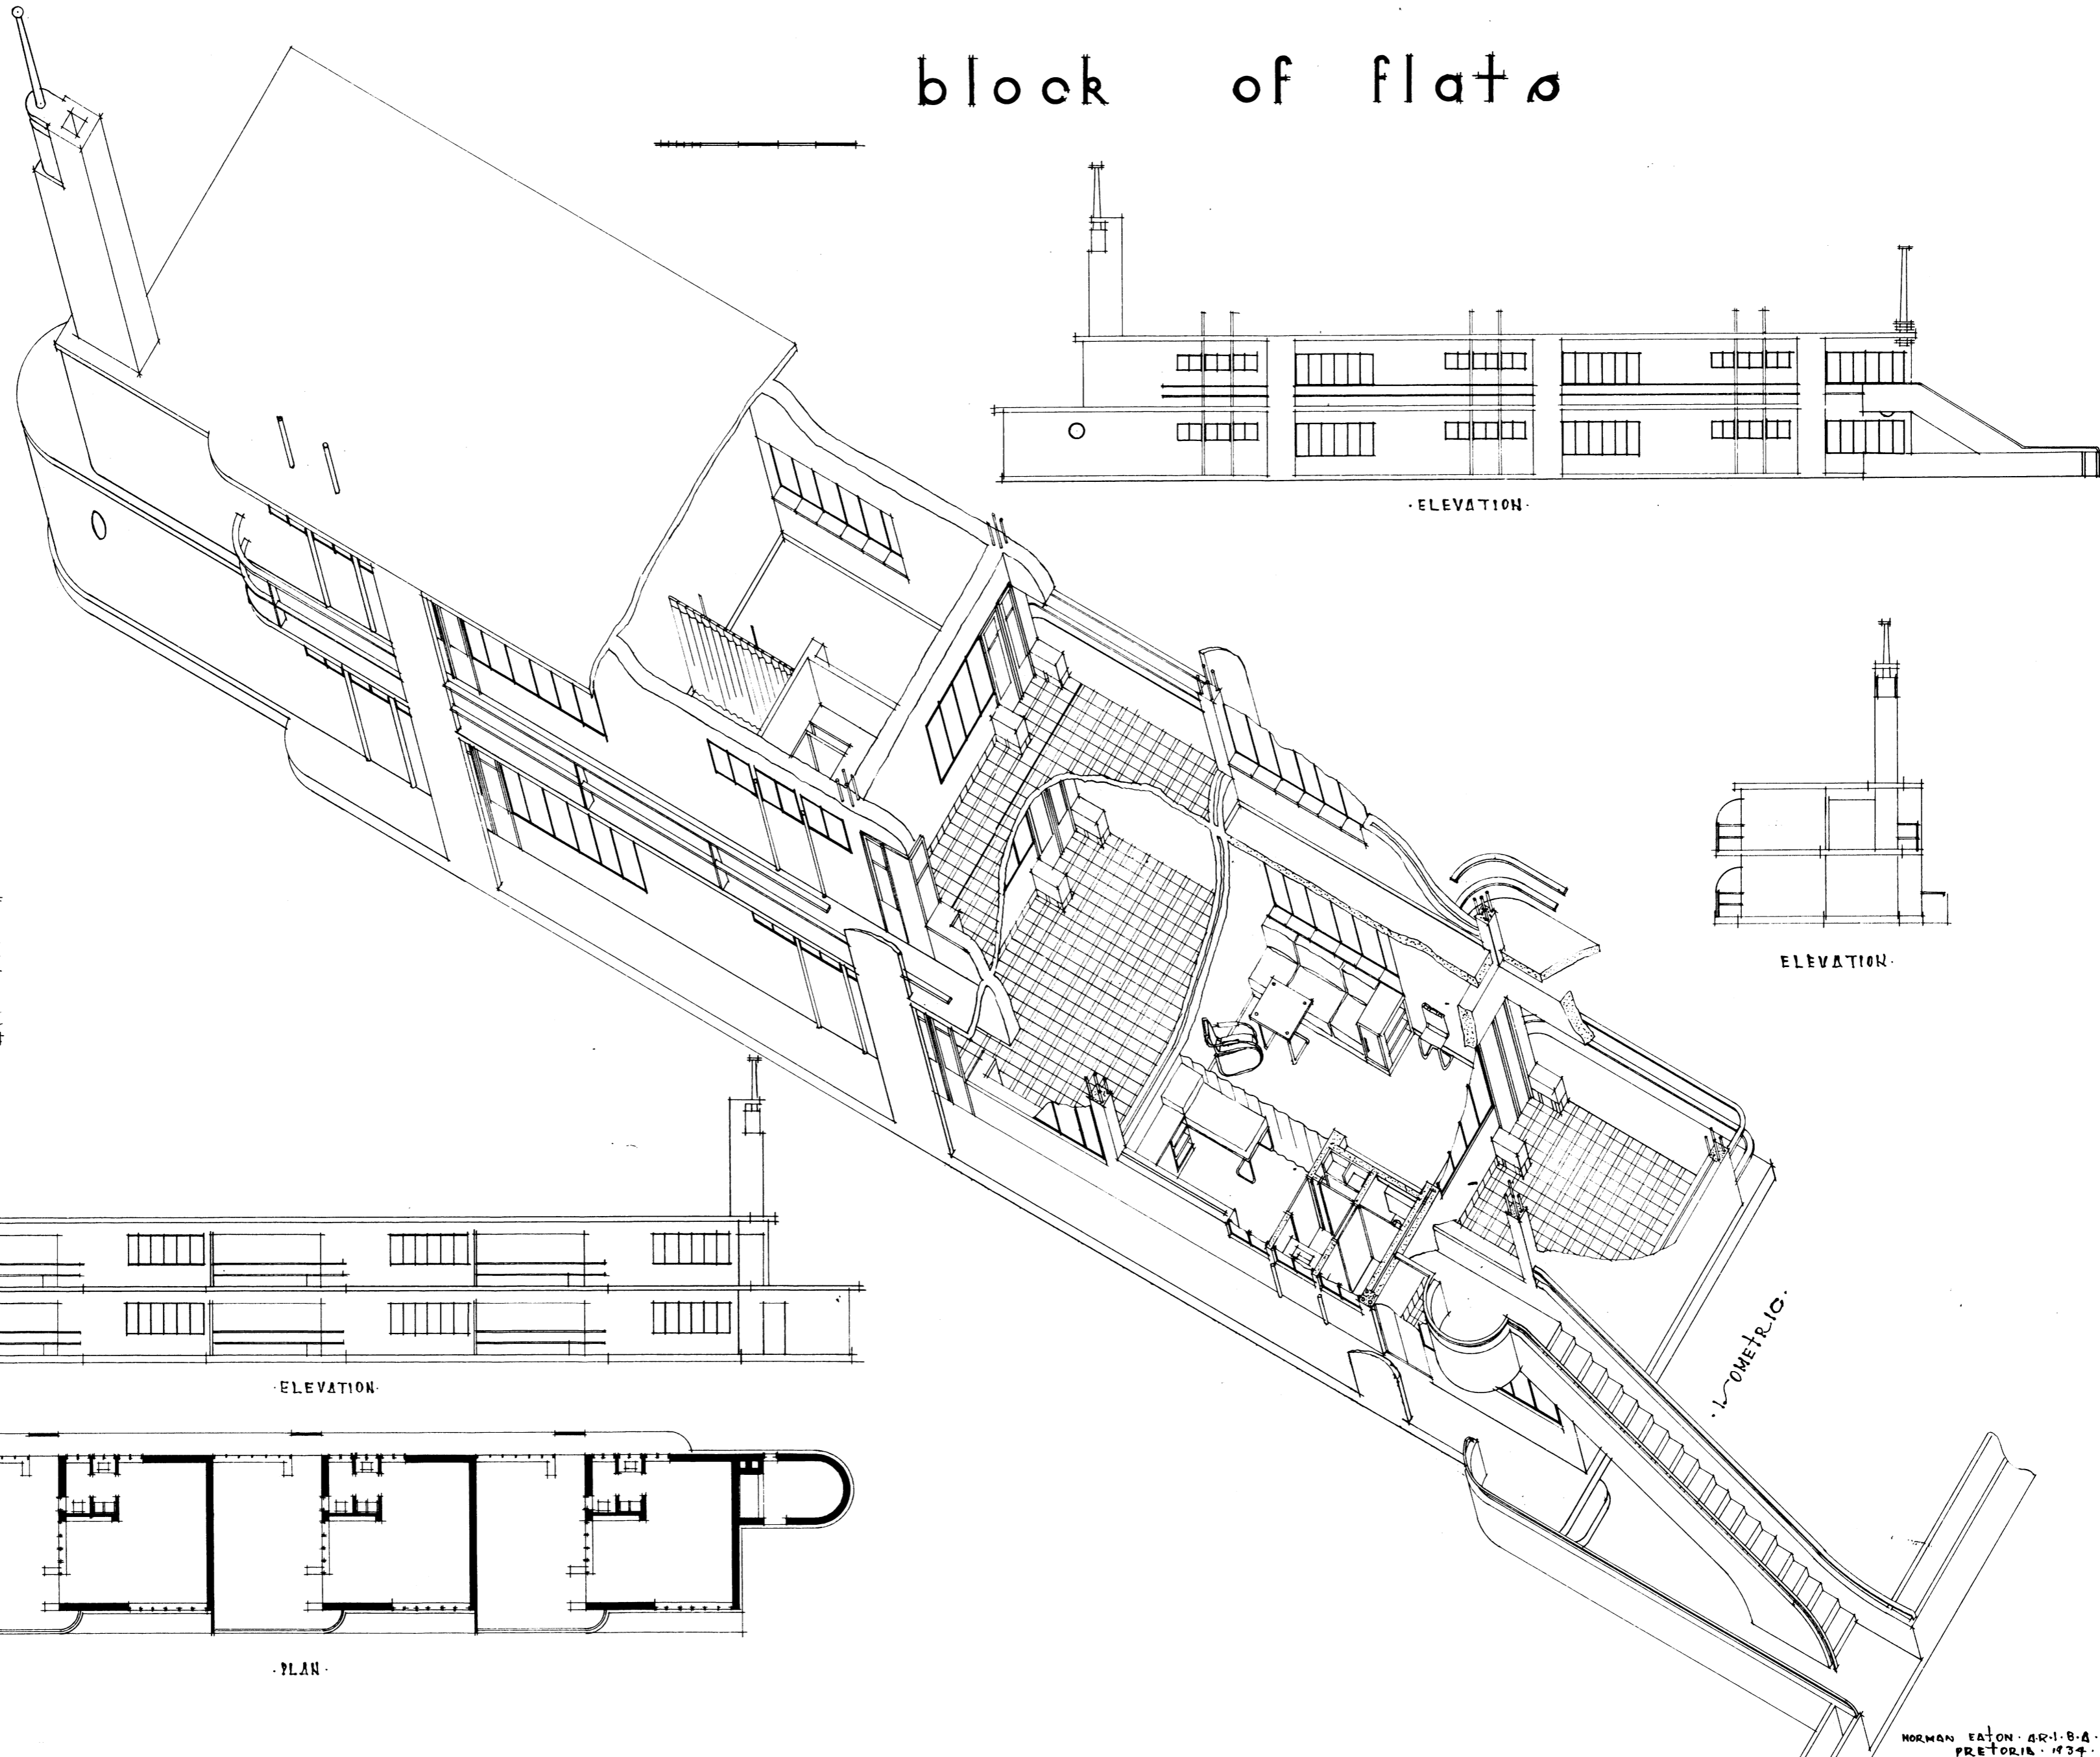


ELEVATION

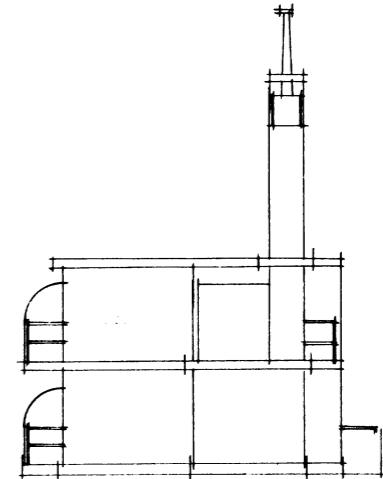


ELEVATION

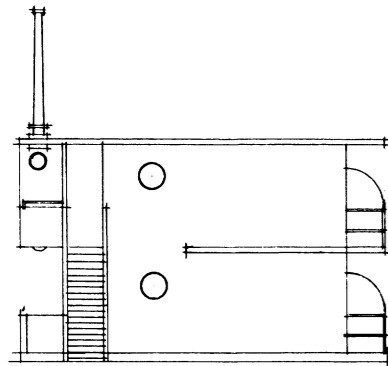

ELEVATION

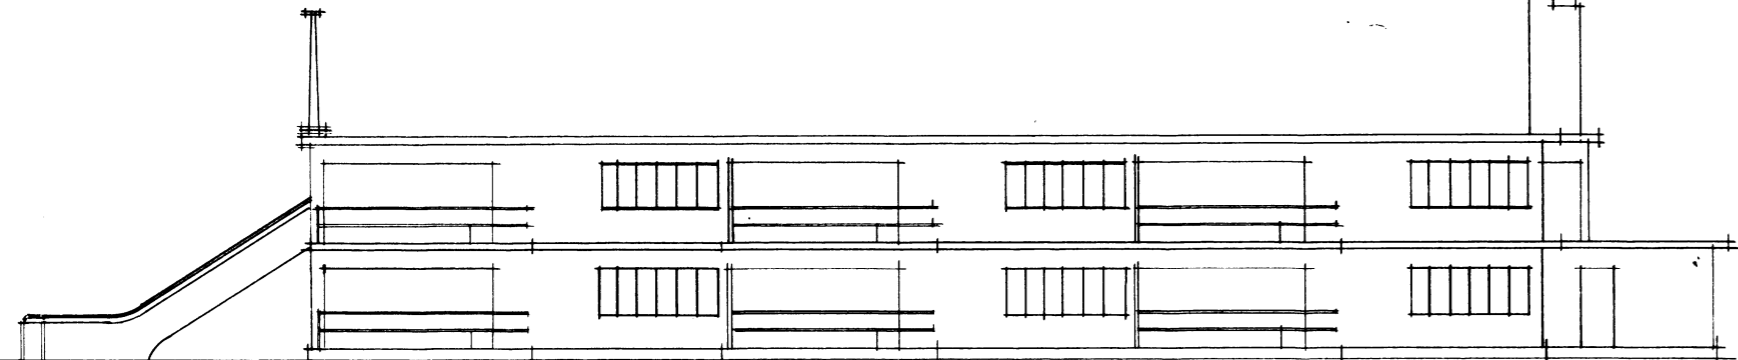

ELEVATION

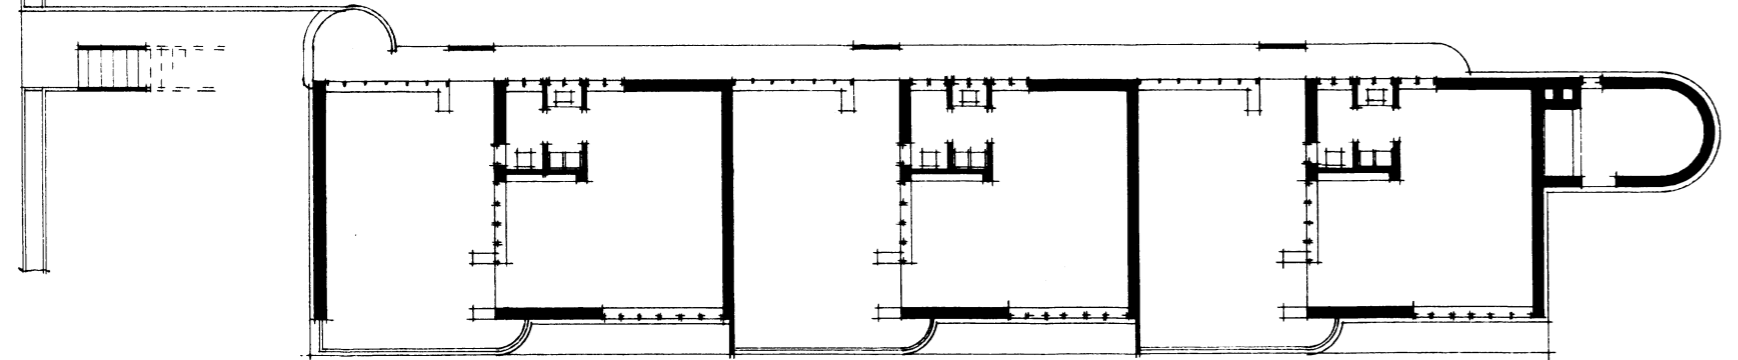

PLAN

LOWMETR 10