




NORTH ELEVATION

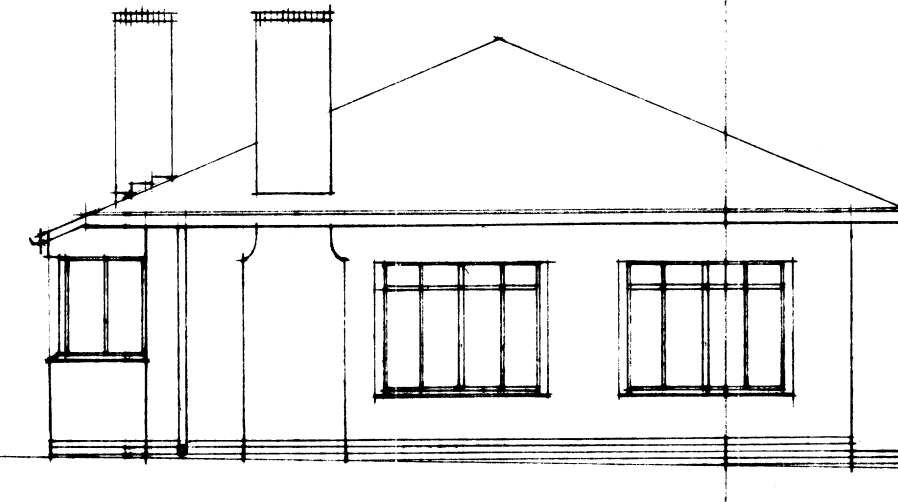


EAST ELEVATION

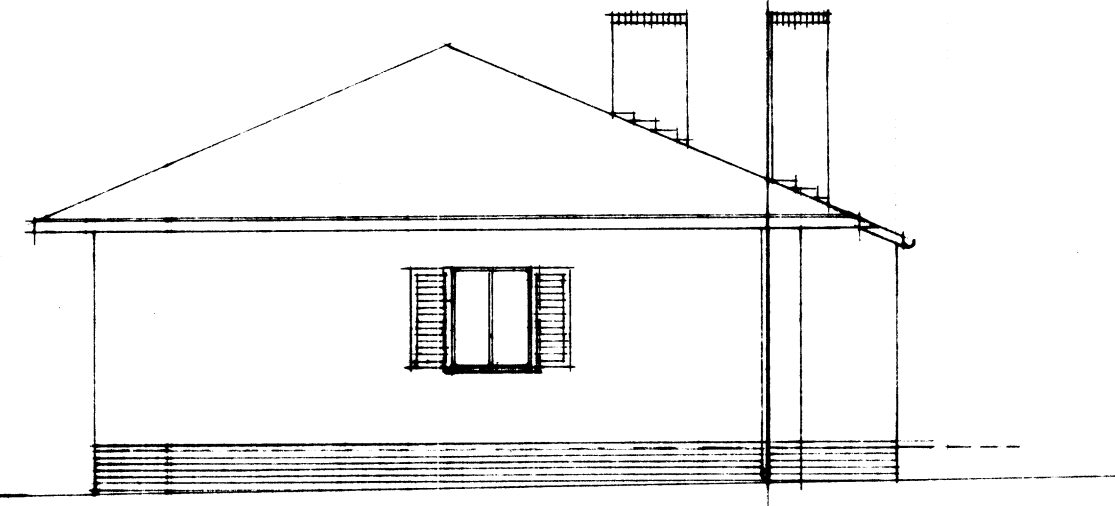

WEST ELEVATION

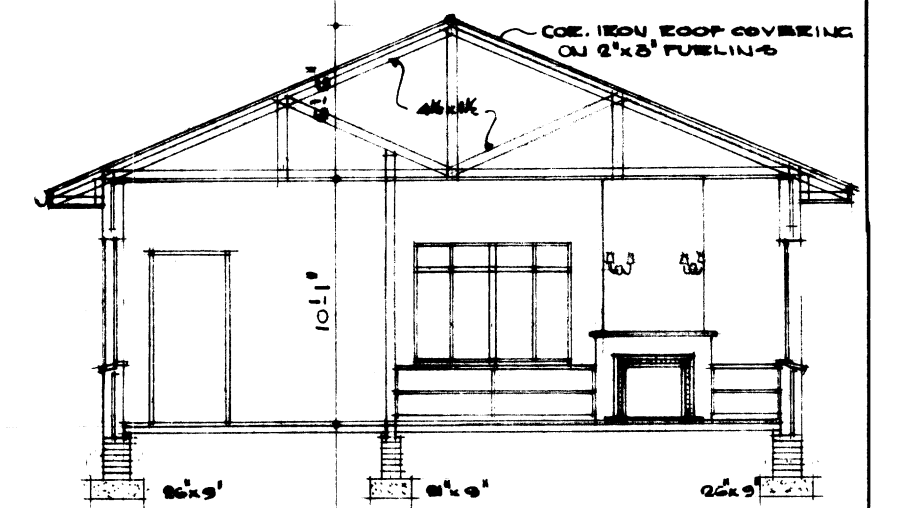

SECTION A-A.

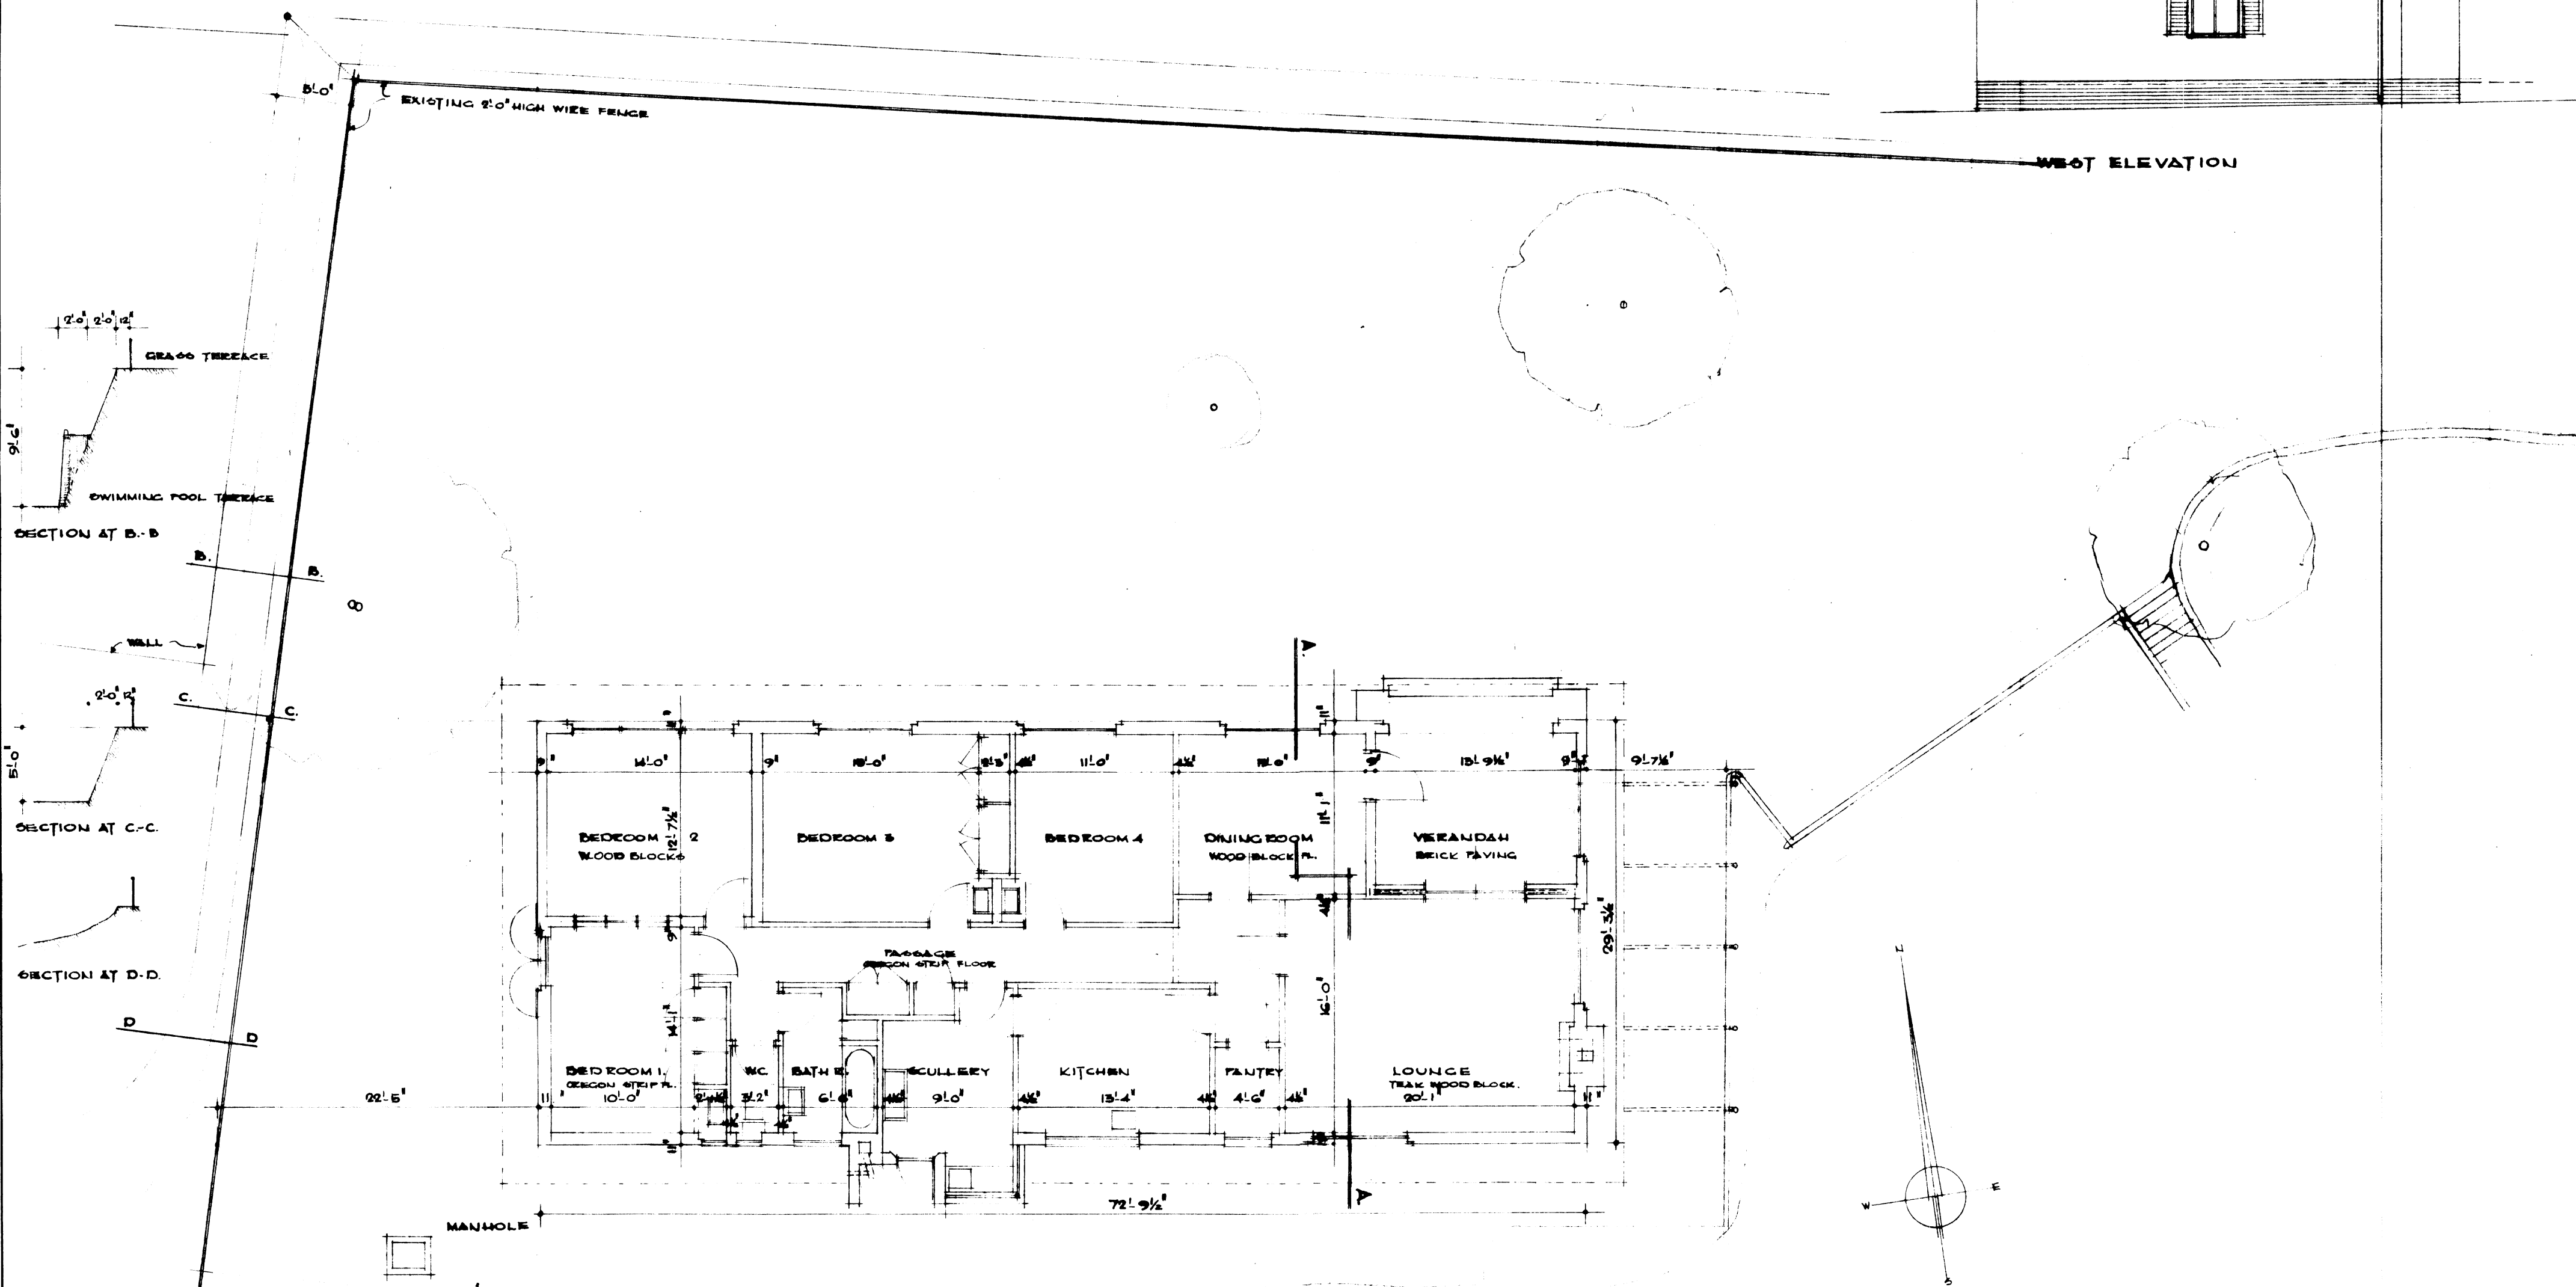

PLAN