

COMPLETED SCHEME.

PRESENT SCHEME.

ST. PATRICKS ROAD

North boundary

Double Avenue of Springs

Formal Terrace Garden

PORTION 2 of BRF 97
MUCKLENEUK


ST. PATRICKS ROAD

South boundary


South boundary

GRASSY PLAGE PLAN


PROPOSED NEW HOUSE on PORTION 2 of BRF 97 MUCKLENEUK, PRETORIA, for ADVOCATE FRANZ BOSHOFF
SIXTEENTH SCALE SKETCH PLAN SHOWING COMPLETE SCHEME and PORTION THEREOF TO BE CARRIED OUT AT PRE
30th OCTOBER 1940.

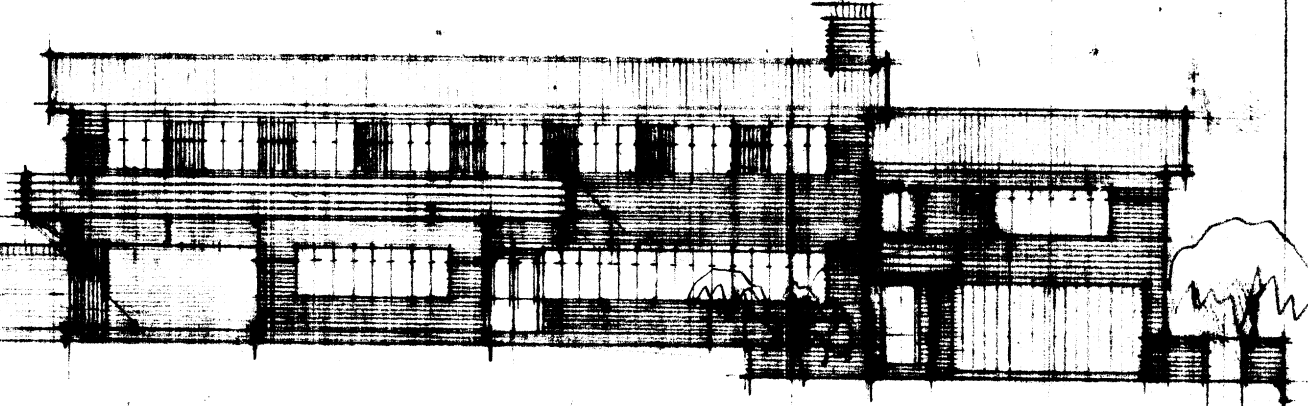


NORTH ELEVATION

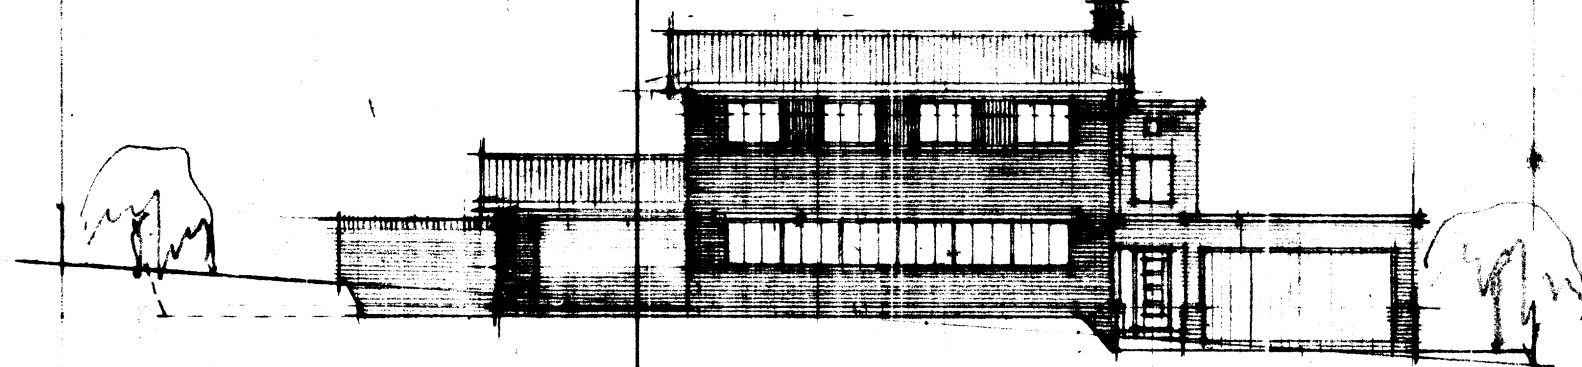


NORTH ELEVATION

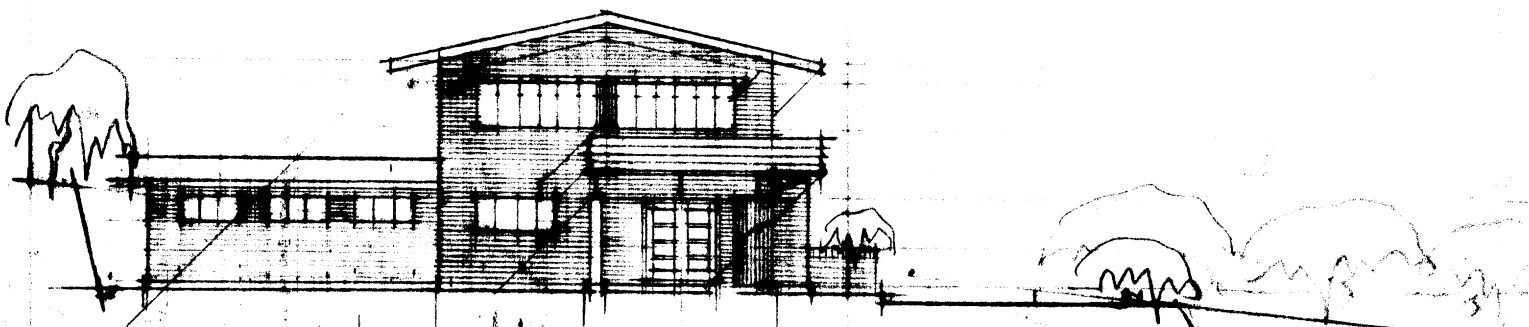


EAST ELEVATION

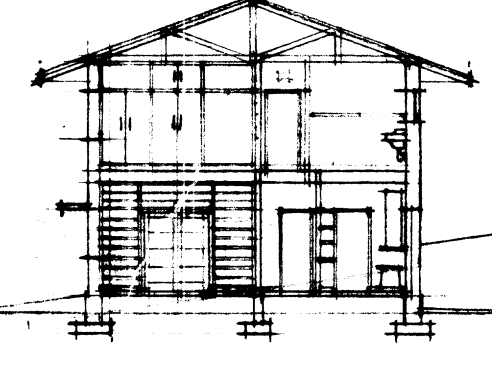


SECTION

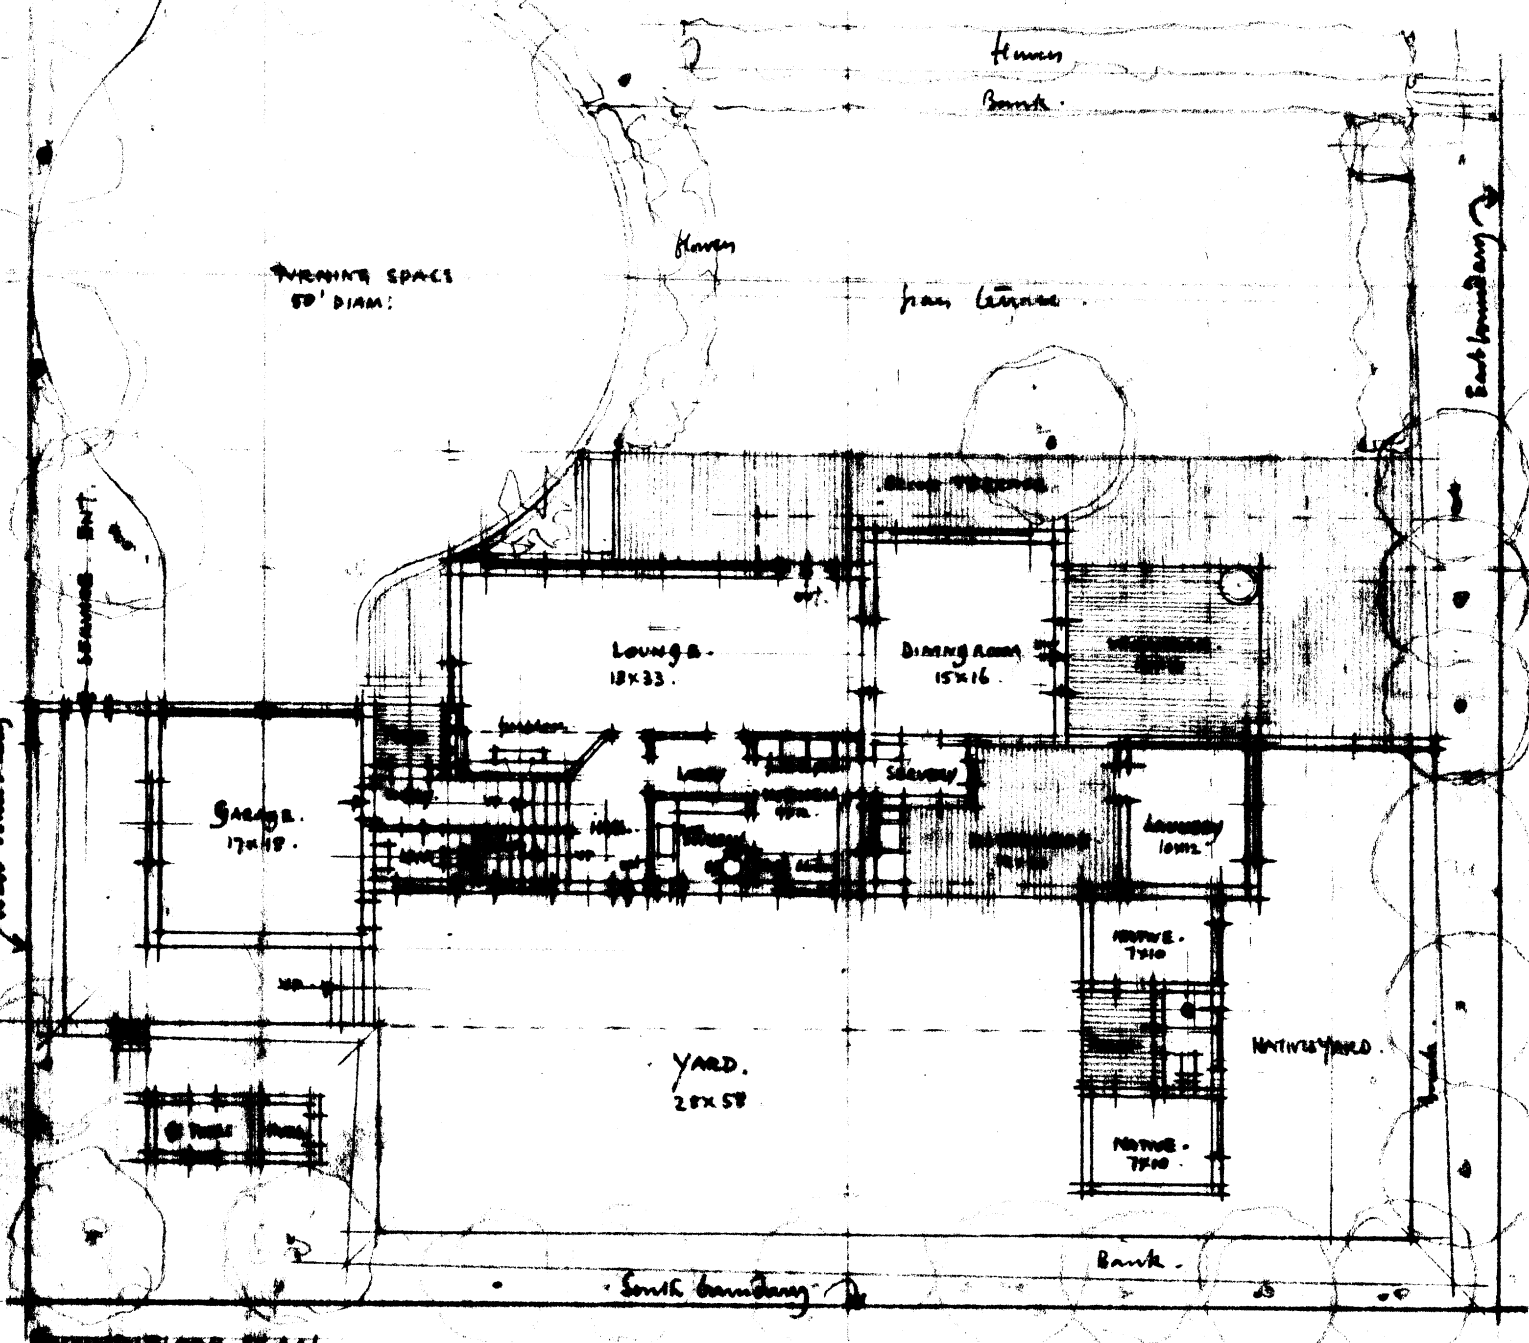



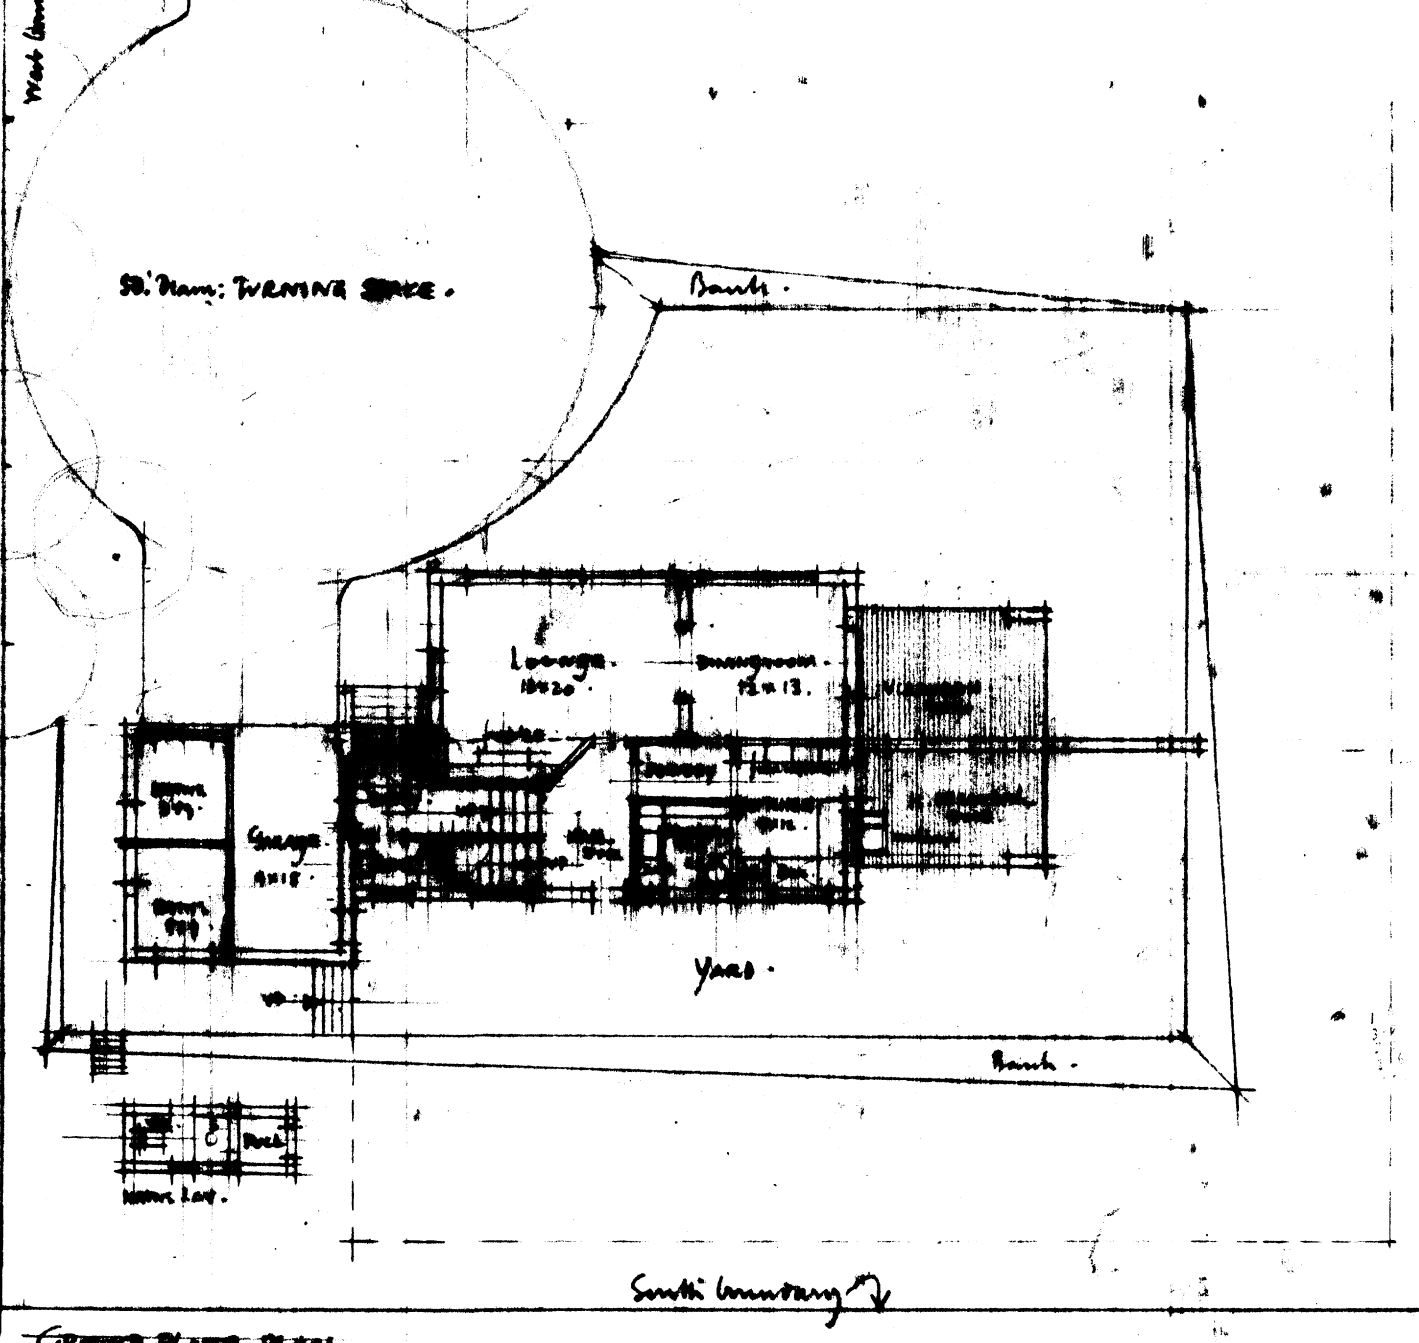


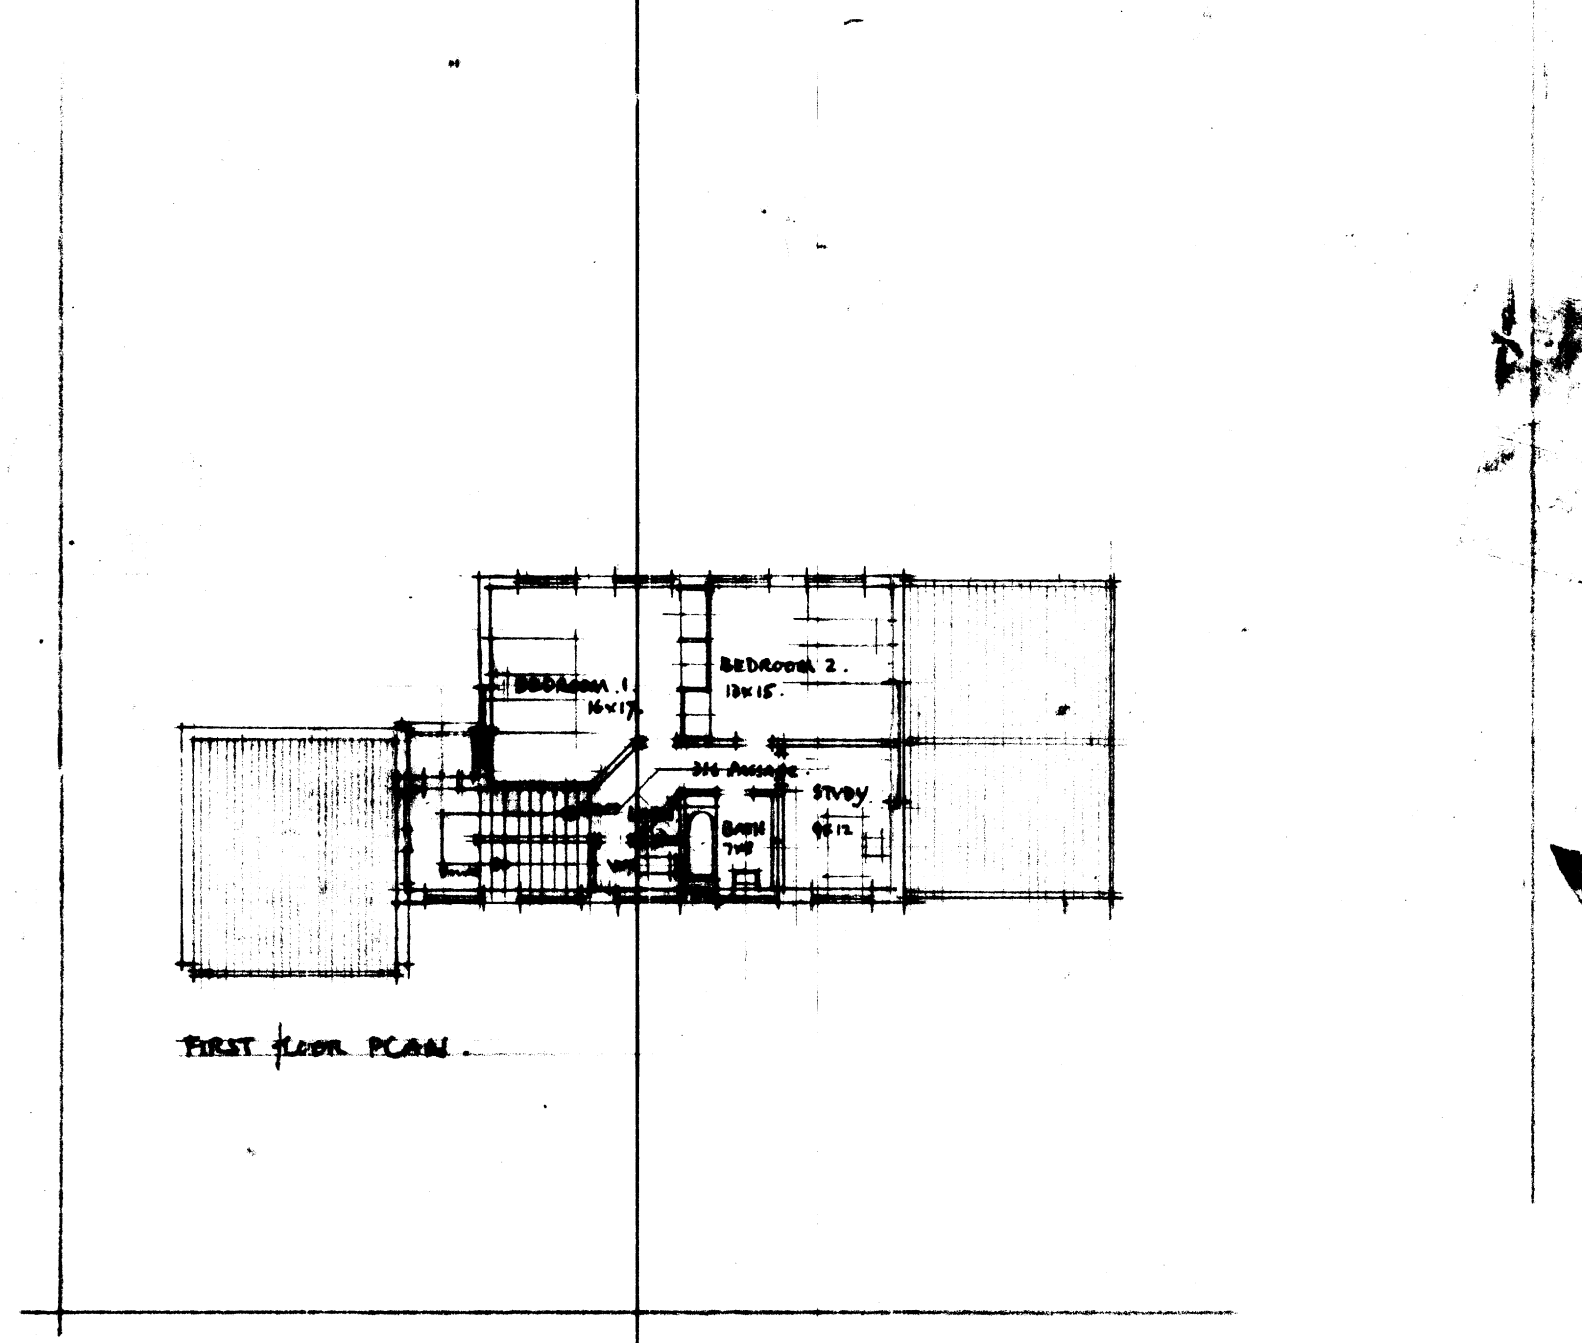

FIRST FLOOR PLAN

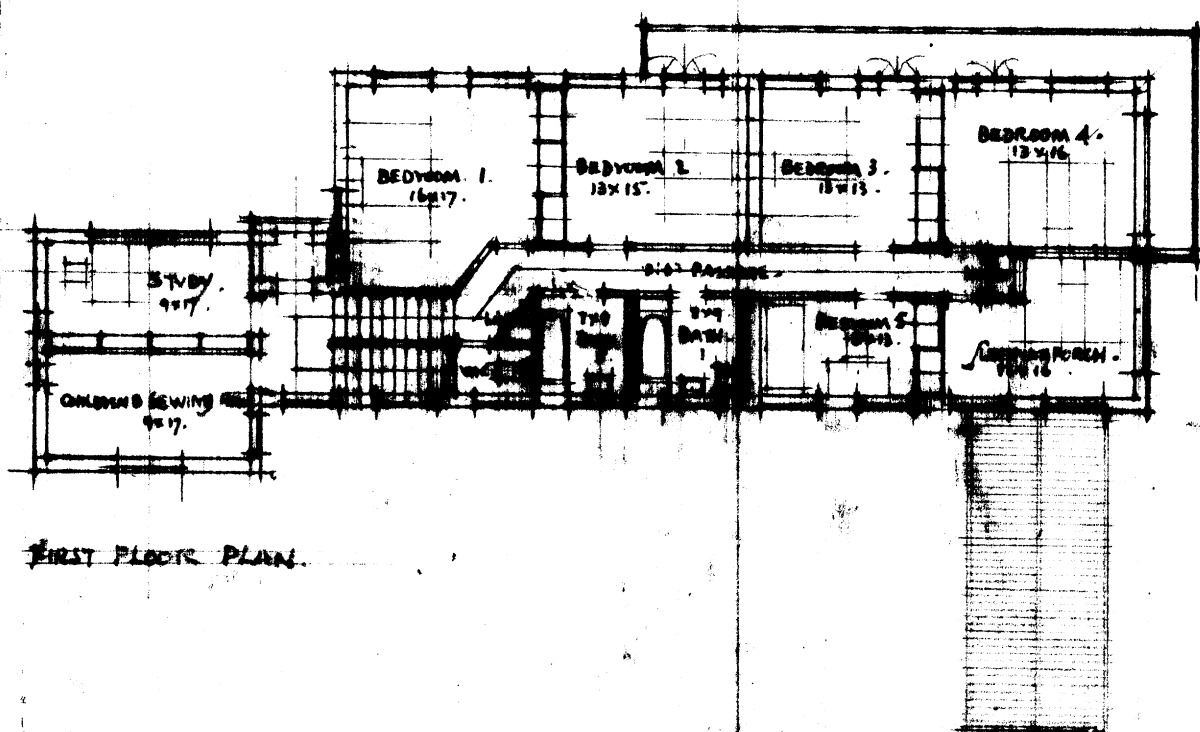

FIRST FLOOR PLAN

