
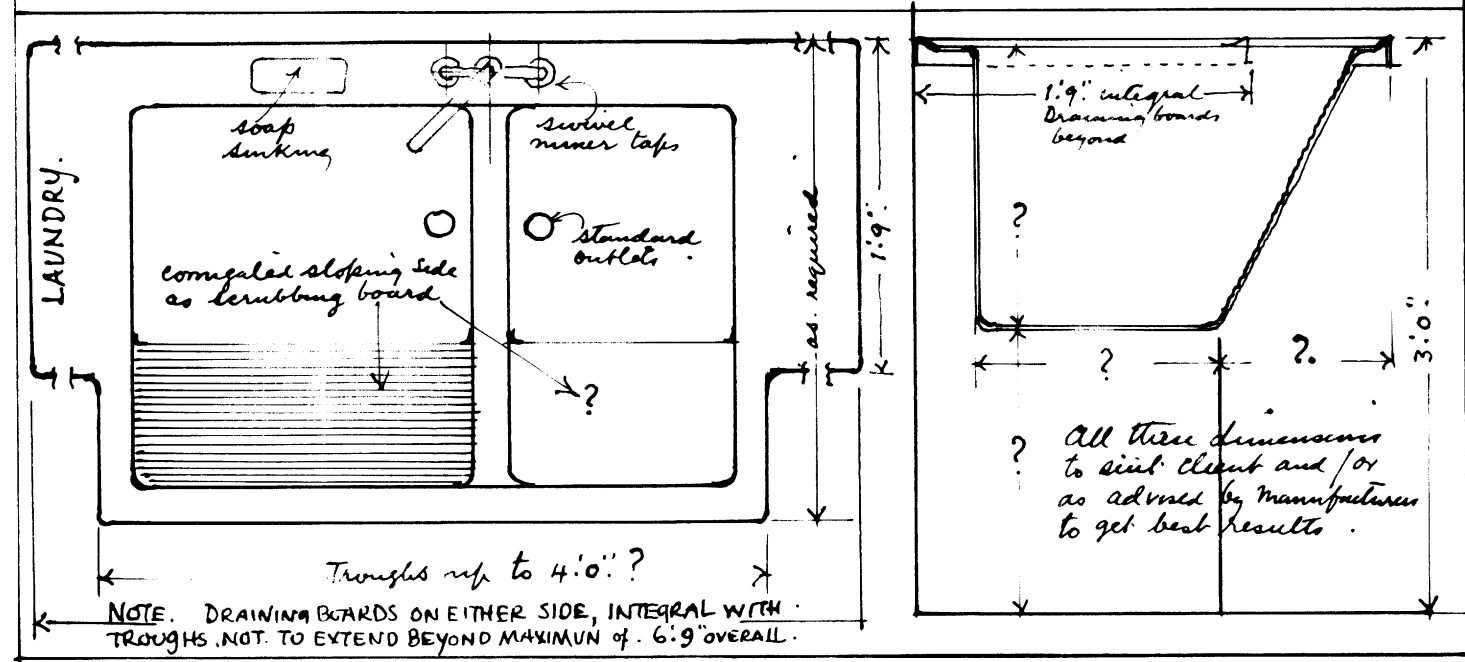
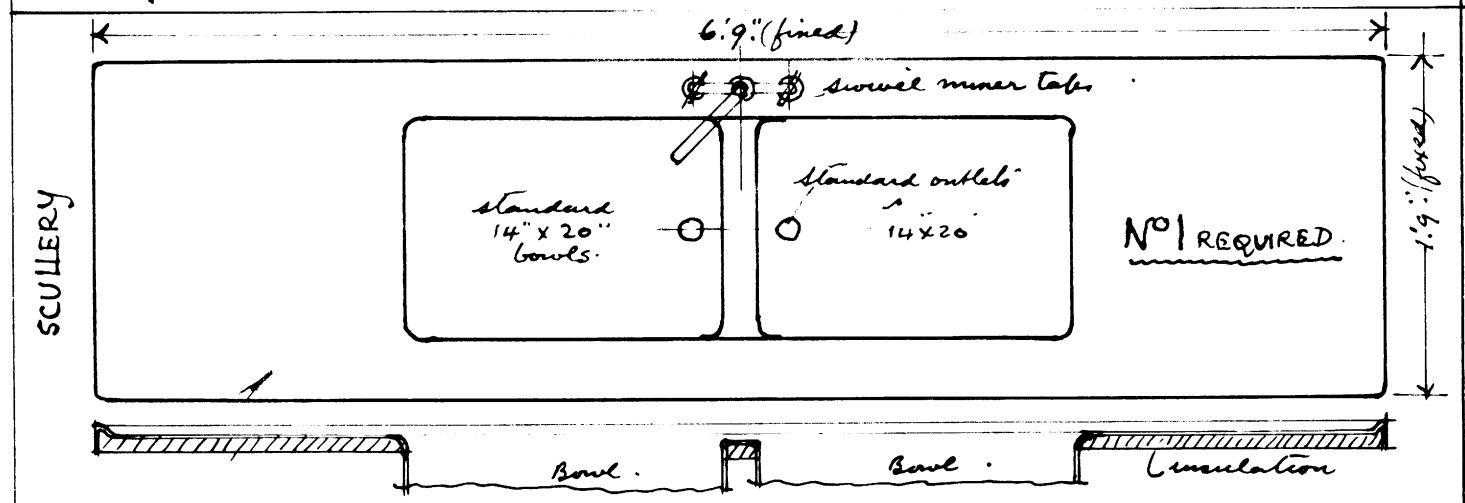
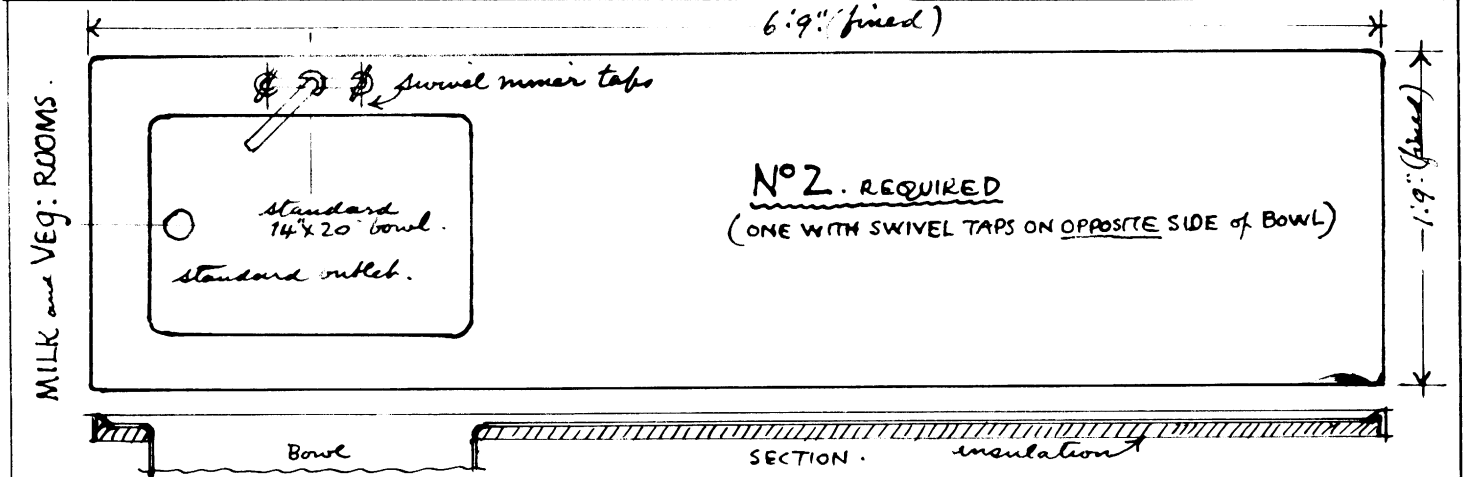


NOTE. ANY DIMENSIONS. NOT MARKED "(fixed)" MAY BE VARIED TO SUIT. CLIENTS AND/OR MANUFACTURERS REQUIREMENTS.

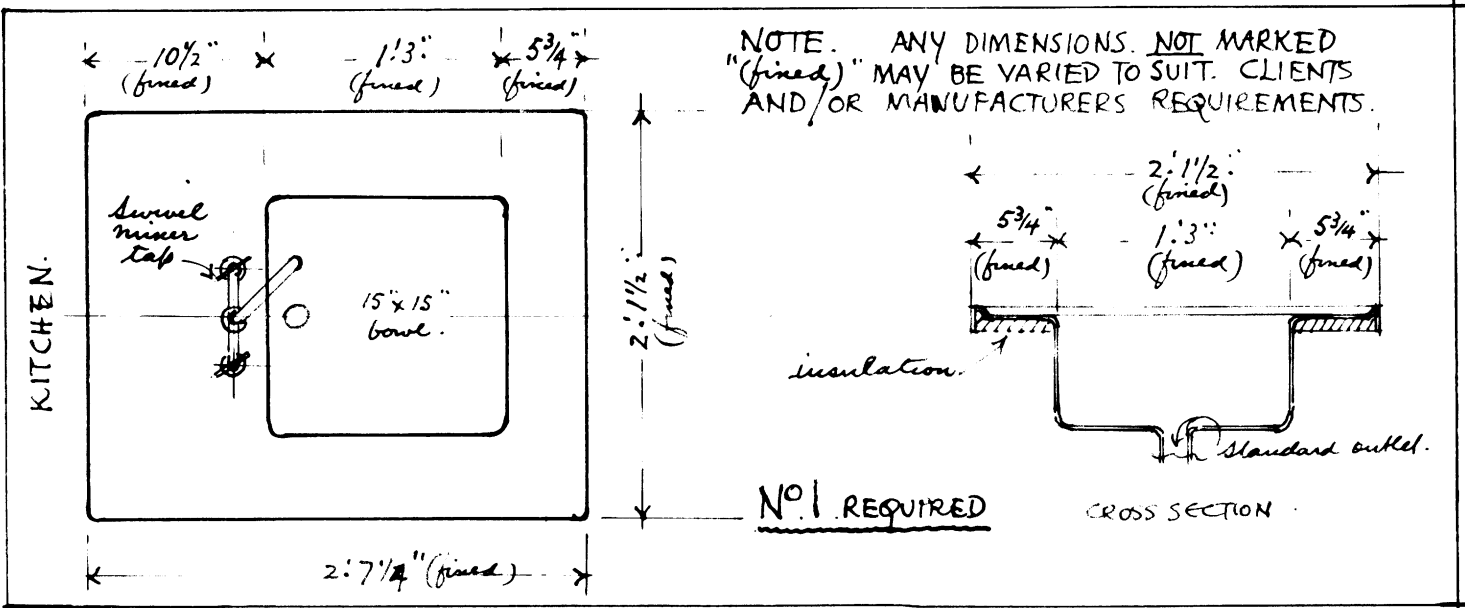

STAINLESS STEEL FITTINGS. for MRS NORMAN. GREENWOOD. PRETORIA.
1" SCALE DIAGRAMS. SHOWING TYPES, SIZES AND QUANTITY. REQUIRED.
Norman Eaton ARCHITECT. PRETORIA. - P. 207/27. - 17th FEBRUARY. 1951.