


27/10
13/1/51

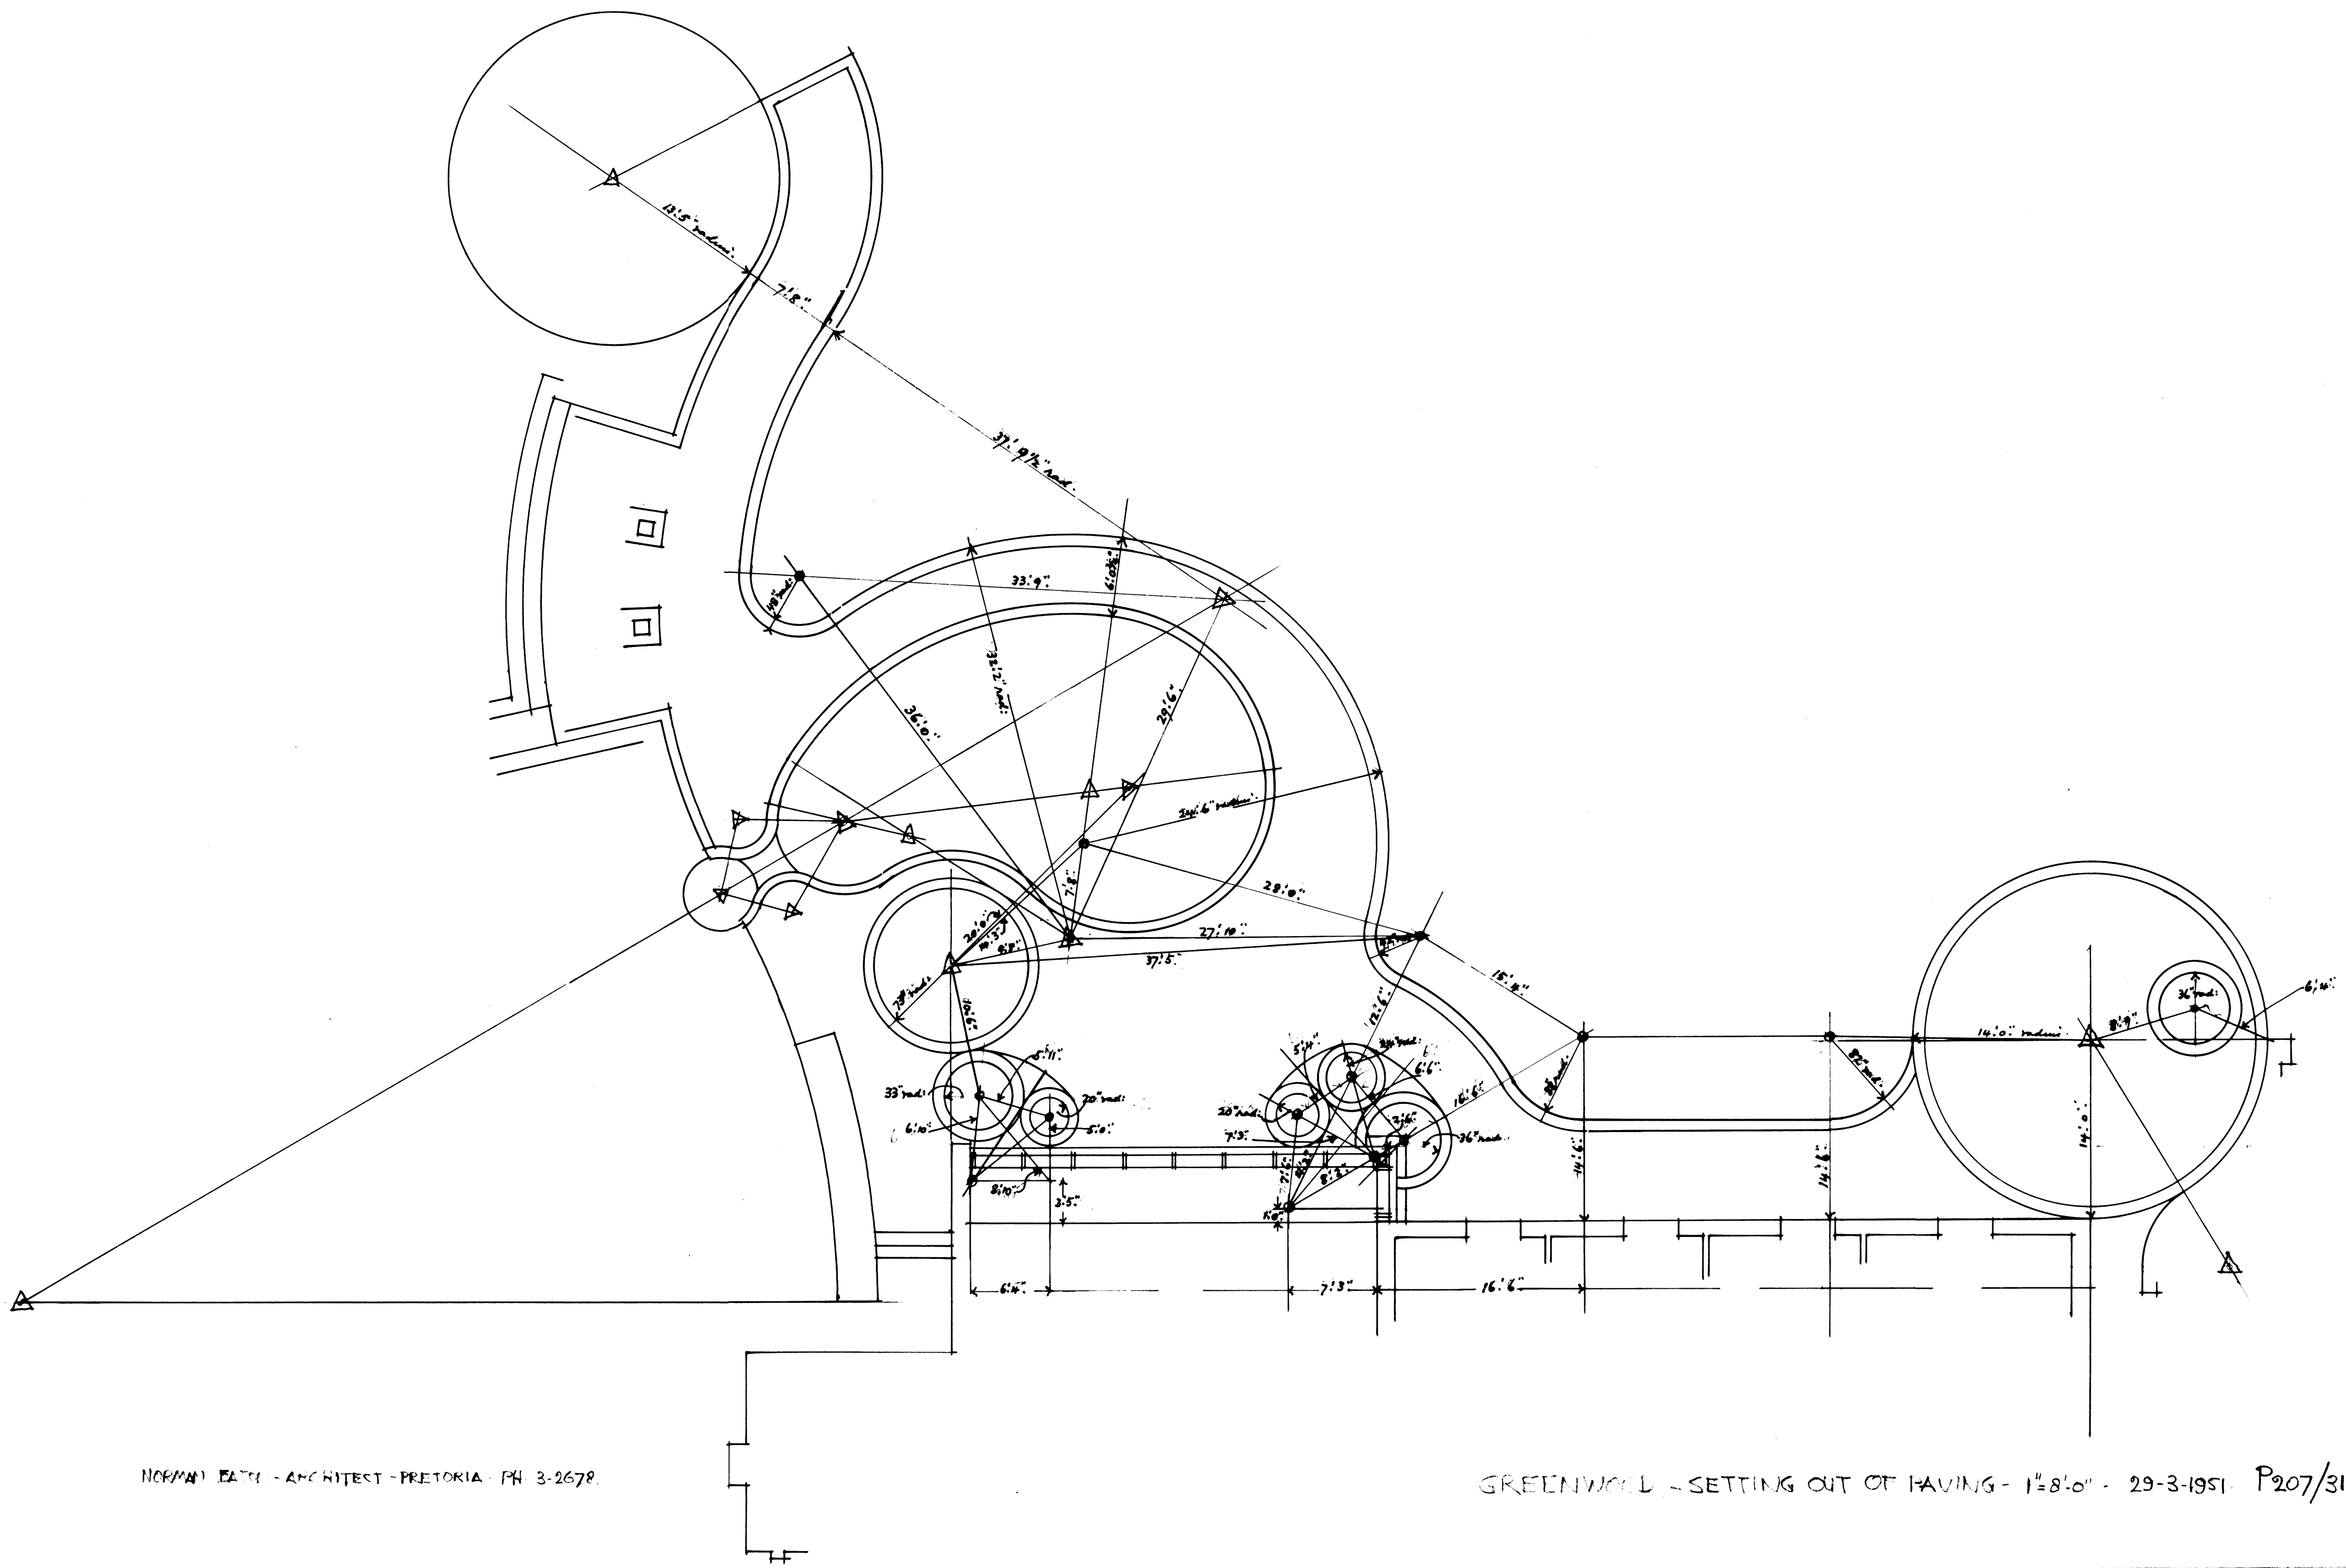

NORMAN PATON - ARCHITECT - PRETORIA - PH 3-2678

GREENWOOD - SETTING OUT OF HOUSE - 1"=8'0" - 29-3-1951. P207/31