

ZONING




AREA MAP

Visagie Street

Visagie St

Visagie St

Burgerspark site

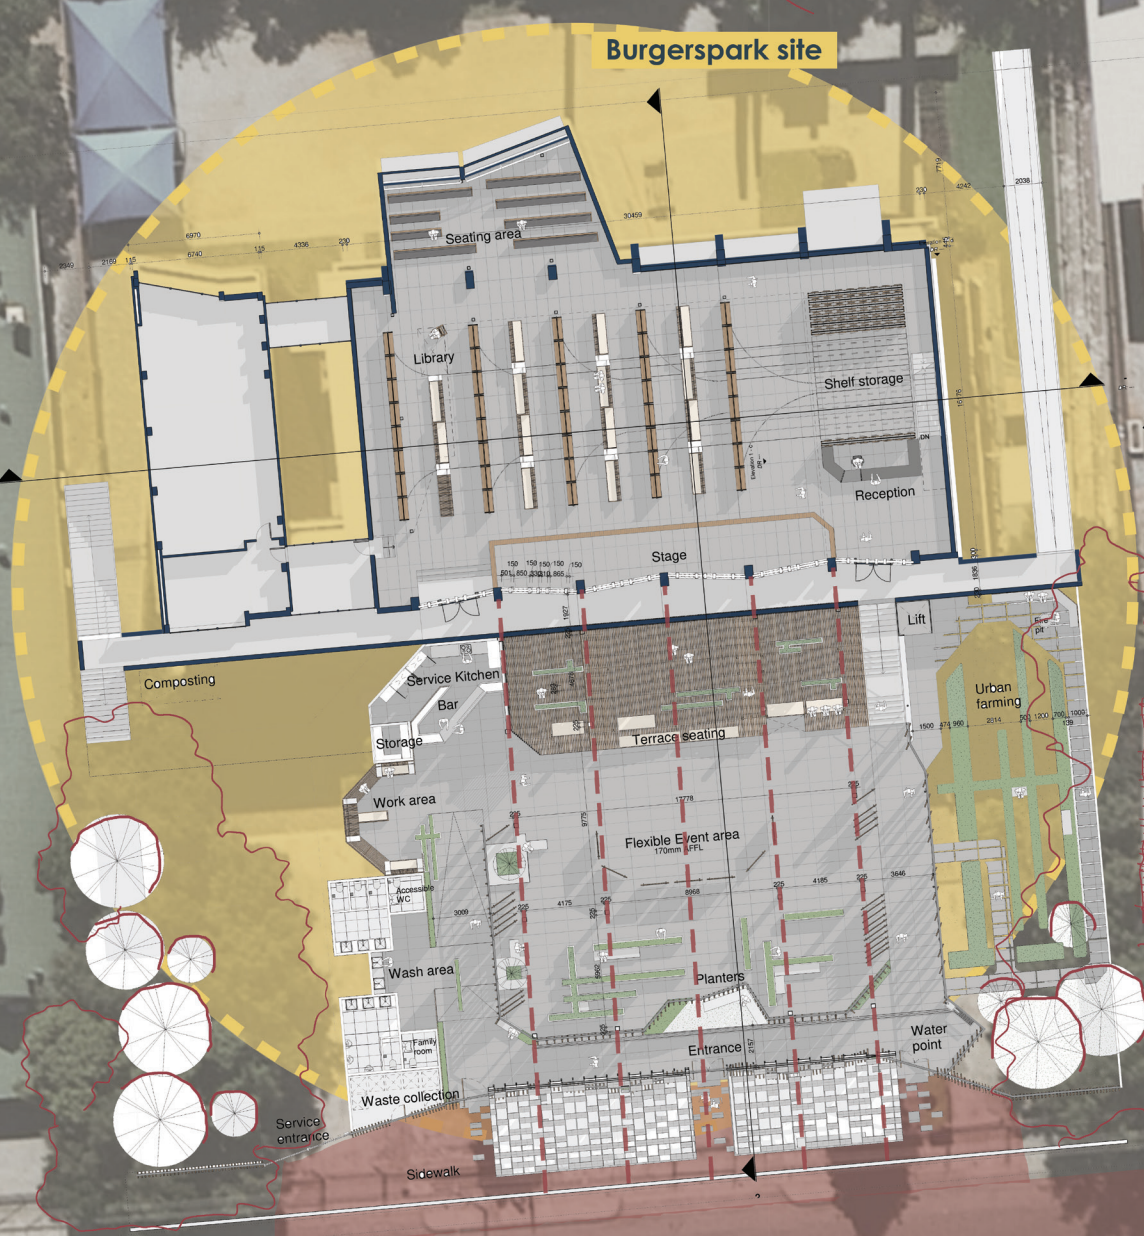

TLF

Burgers Park Lane

Burgers Park St

Burgers Park

Burgers Park St


Scale 1:200




SITE PLAN

CHURCH/AUDITORIUM

LIBRARY

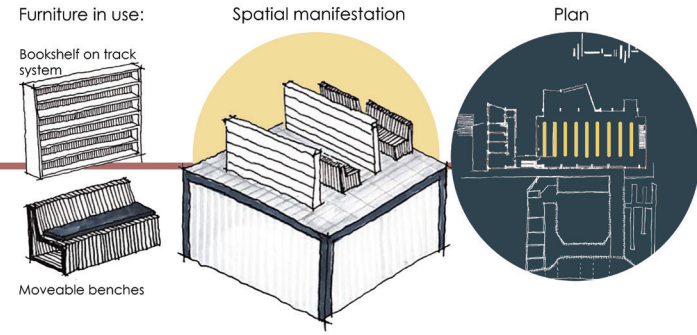


AUDITORIUM

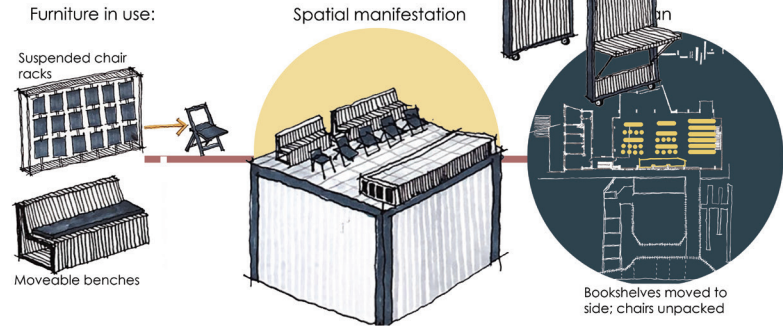


EXTERIOR SPACE


PARK

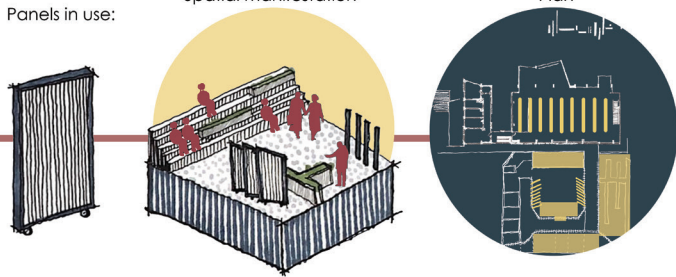


CLASSROOM

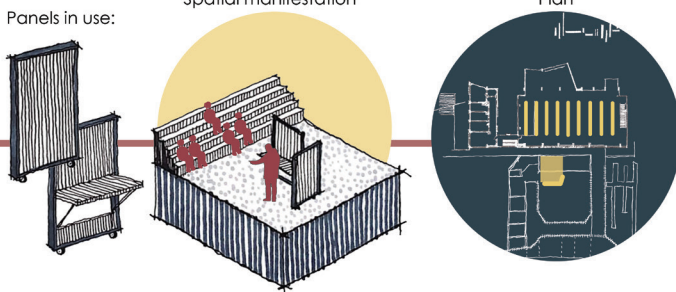


CINEMA

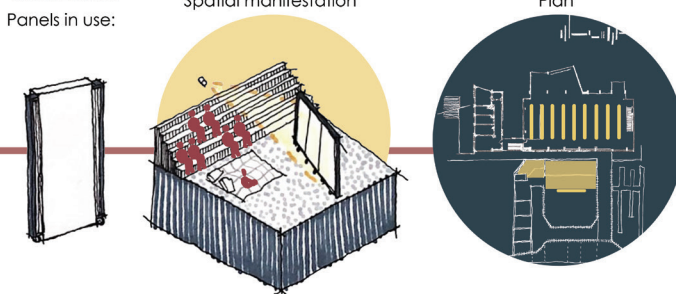


PERFORMANCE

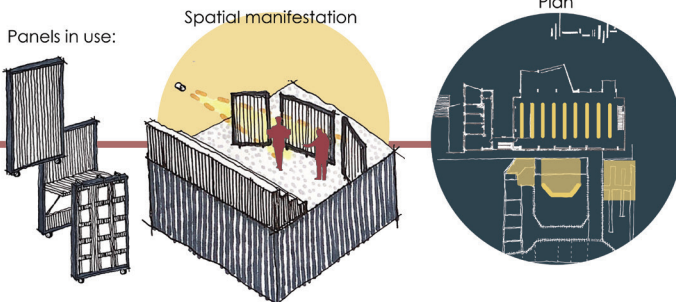

MEETING SPACE

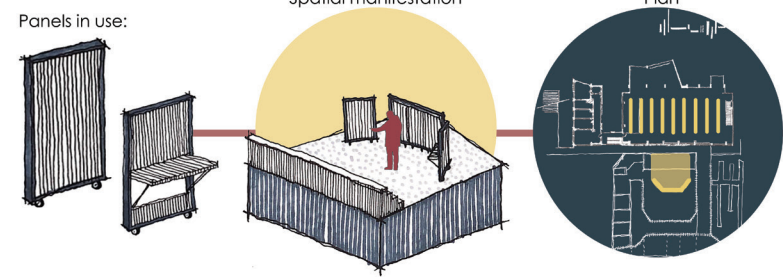


MARKET

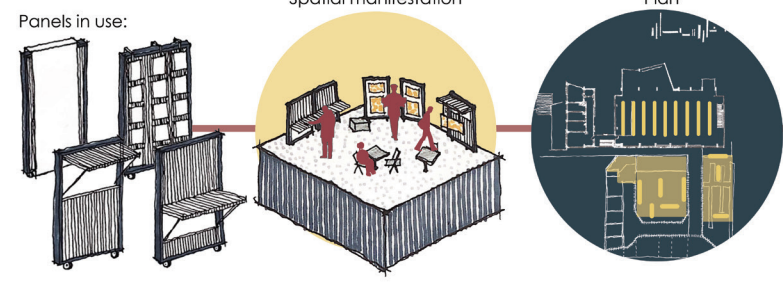


EXHIBITION




EVENT

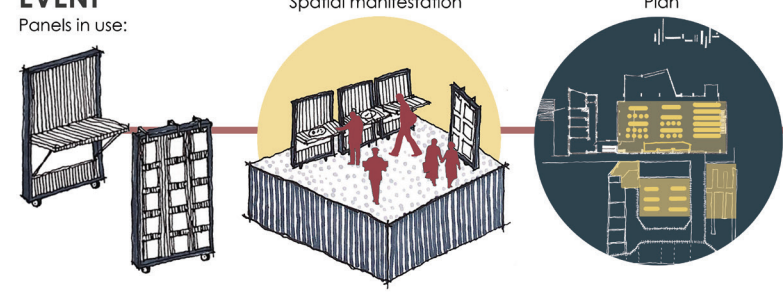


SCENARIOS

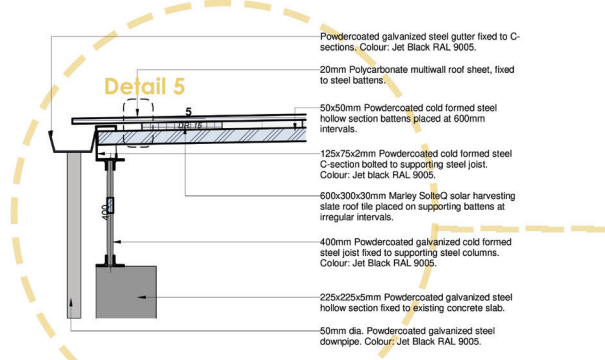


3 | Roof detail
Scale 1:10

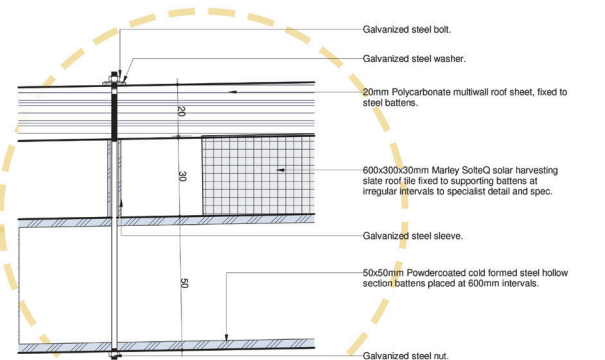


5 | Polycarbonate fixing
Scale 1:1

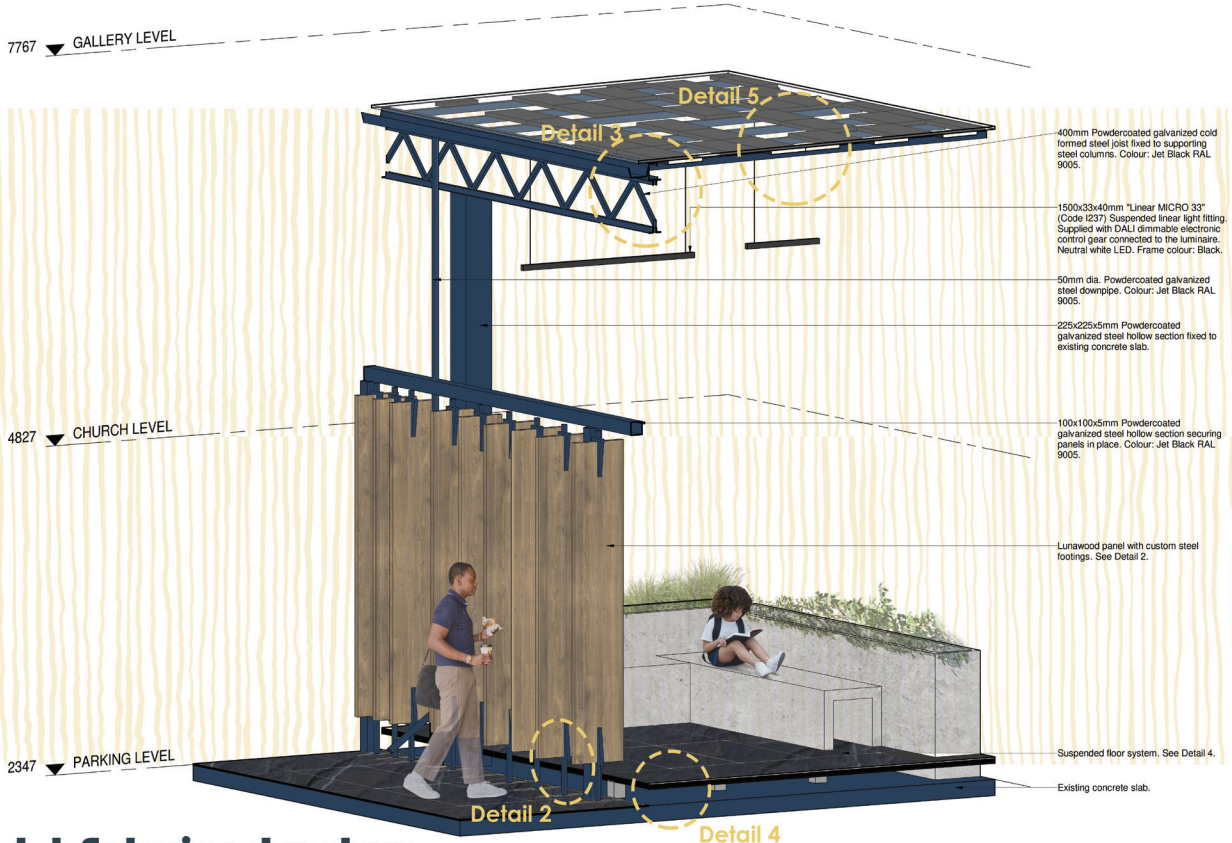

1 | Exterior structure
Scale 1:20

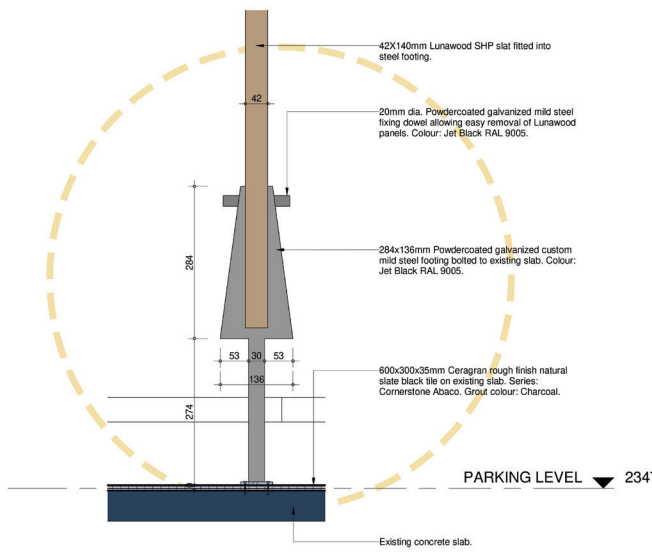

2 | Panel detail
Scale 1:5

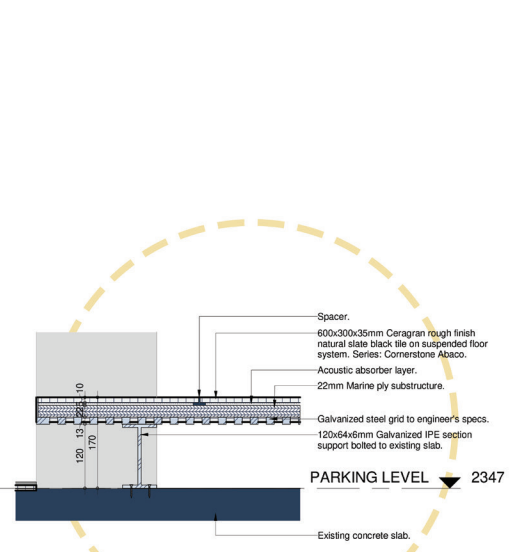


4 | Floor detail
Scale 1:5

DETAIL 4 - EXTERIOR STRUCTURE

Detail 2 - Bookshelf




3D


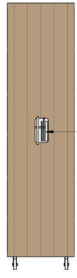


Left Elevation
Scale 1:20


Brass cross motif handle
screwed to Lunawood.

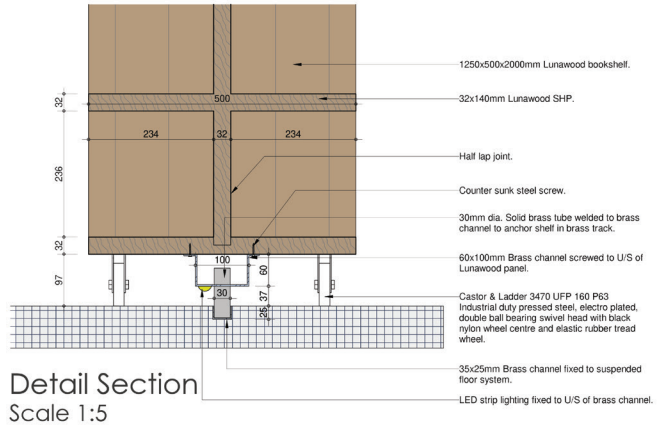



Detail 3 - luminaire

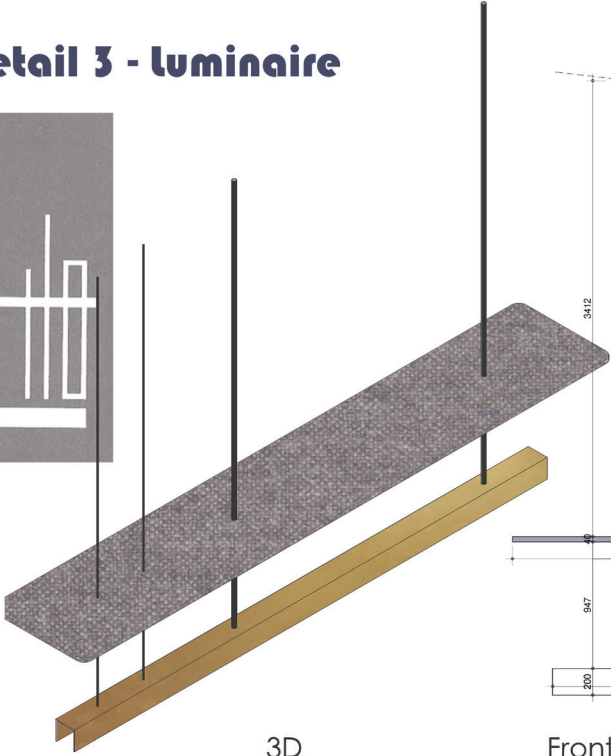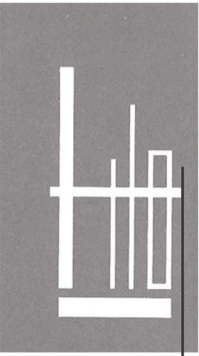


3D

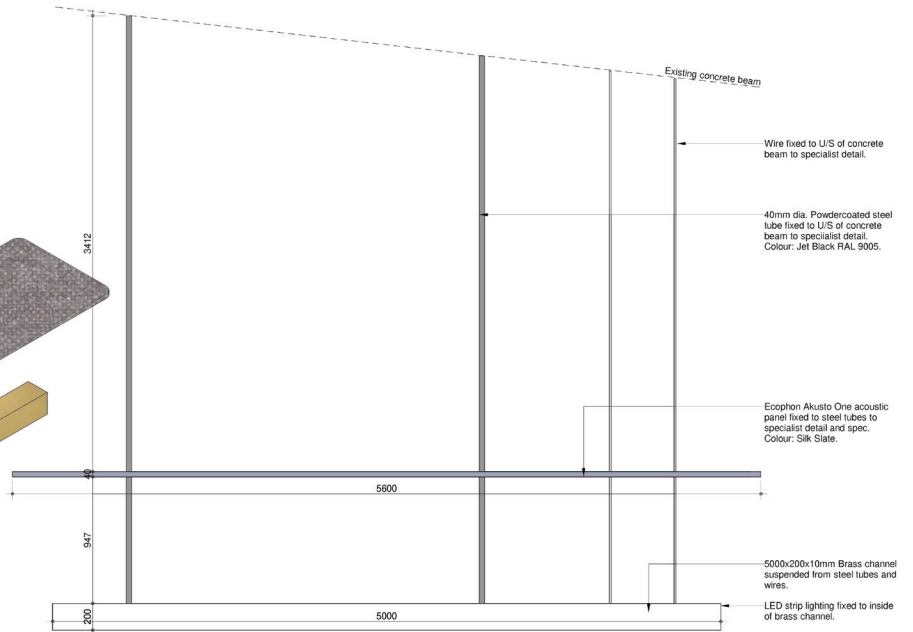


Detail 1 - Adaptable panel

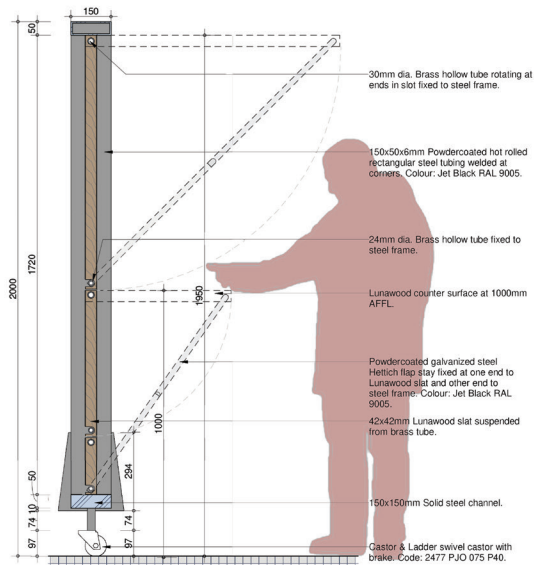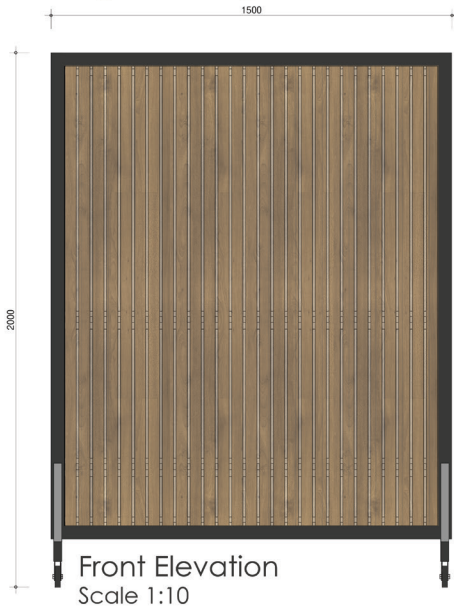

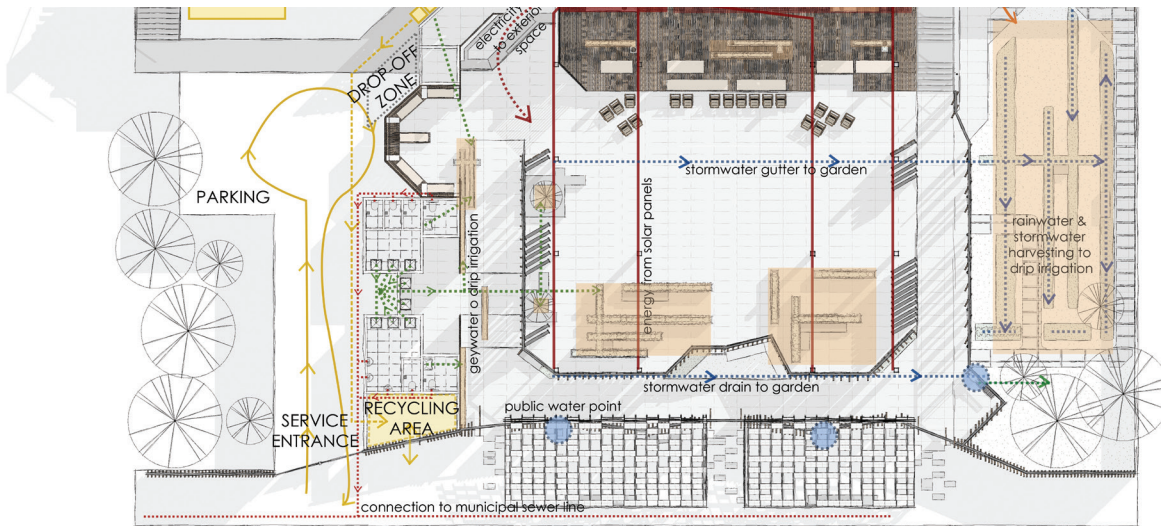

WASTE GREYWATER FRESH WATER ENERGY PRODUCE

ACOUSTIC STRATEGY

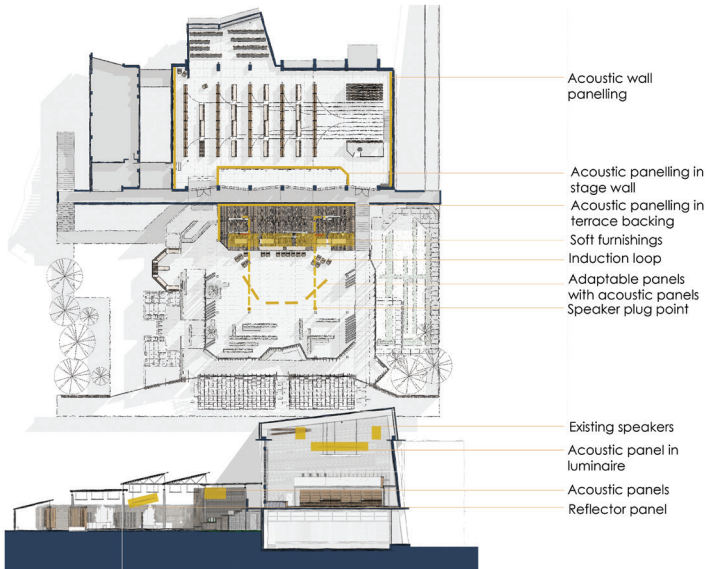

SHADING & VENTILATION






ABLUTIONS

SANS 10400 CLASSIFICATION:
A1: Entertainment & Public assembly
 +- 500 population

Public: Male: 1 wc
 1 whb
 1 urinal
 Female: 2 wc
 1 whb

Personnel: Male: 1 wc
 1 whb
 1 urinal
 Female: 2 wc
 1 whb

CIRCULATION

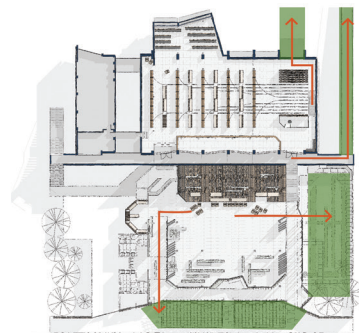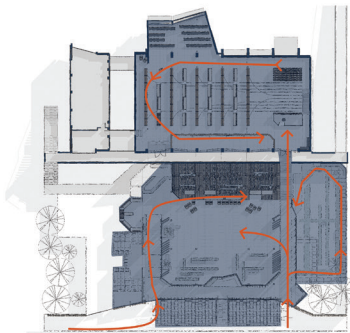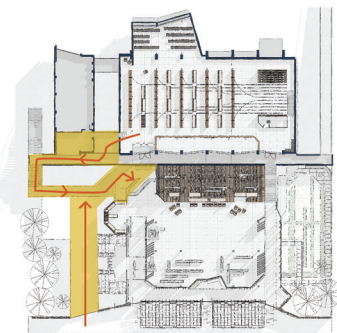

LIGHTING

SPAZIO AVICO LINEAR PENDANT



SPAZIO LONE PAR 30



BEKA ILMUp4 FLOOR LAMP




SPAZIO LONE PAR SPOTLIGHT



BEKA CITRINE LANDSCAPE LIGHT



SERVICES INTEGRATION

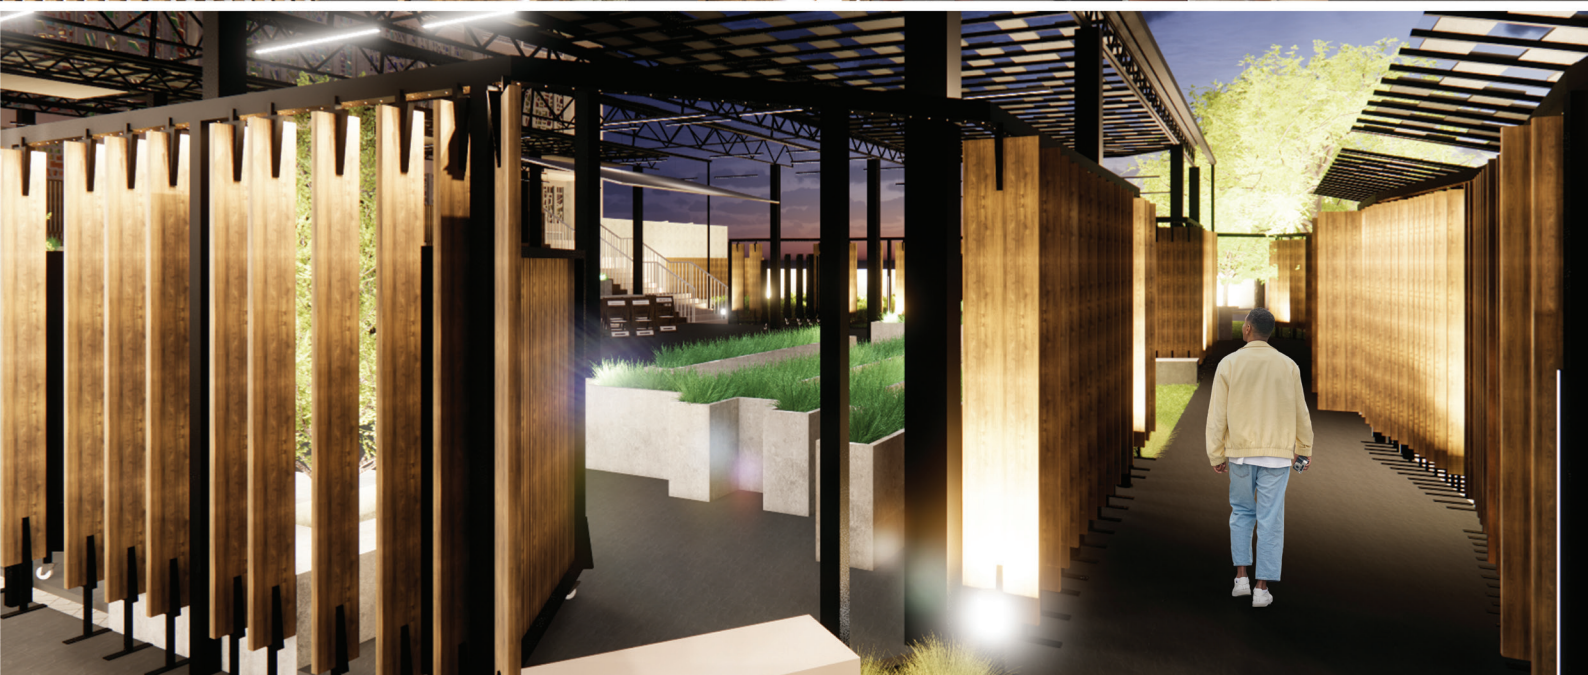

B U R G E R S P A R K