


technical documentation

Level -01: Basement

Notes


1. The basement continues towards the south with another access point in Struben Street.

- 01. Community hall equipment store
- 02. Foyer A: Community hall
- 03. Basement security office
- 04. Vehicular ramp: Bloed Street access
- 05. Foyer B: Office block
- 06. Planter boxes
- 07. Fire stair to level 00
- 08. Basement AC plant and grey water storage tanks

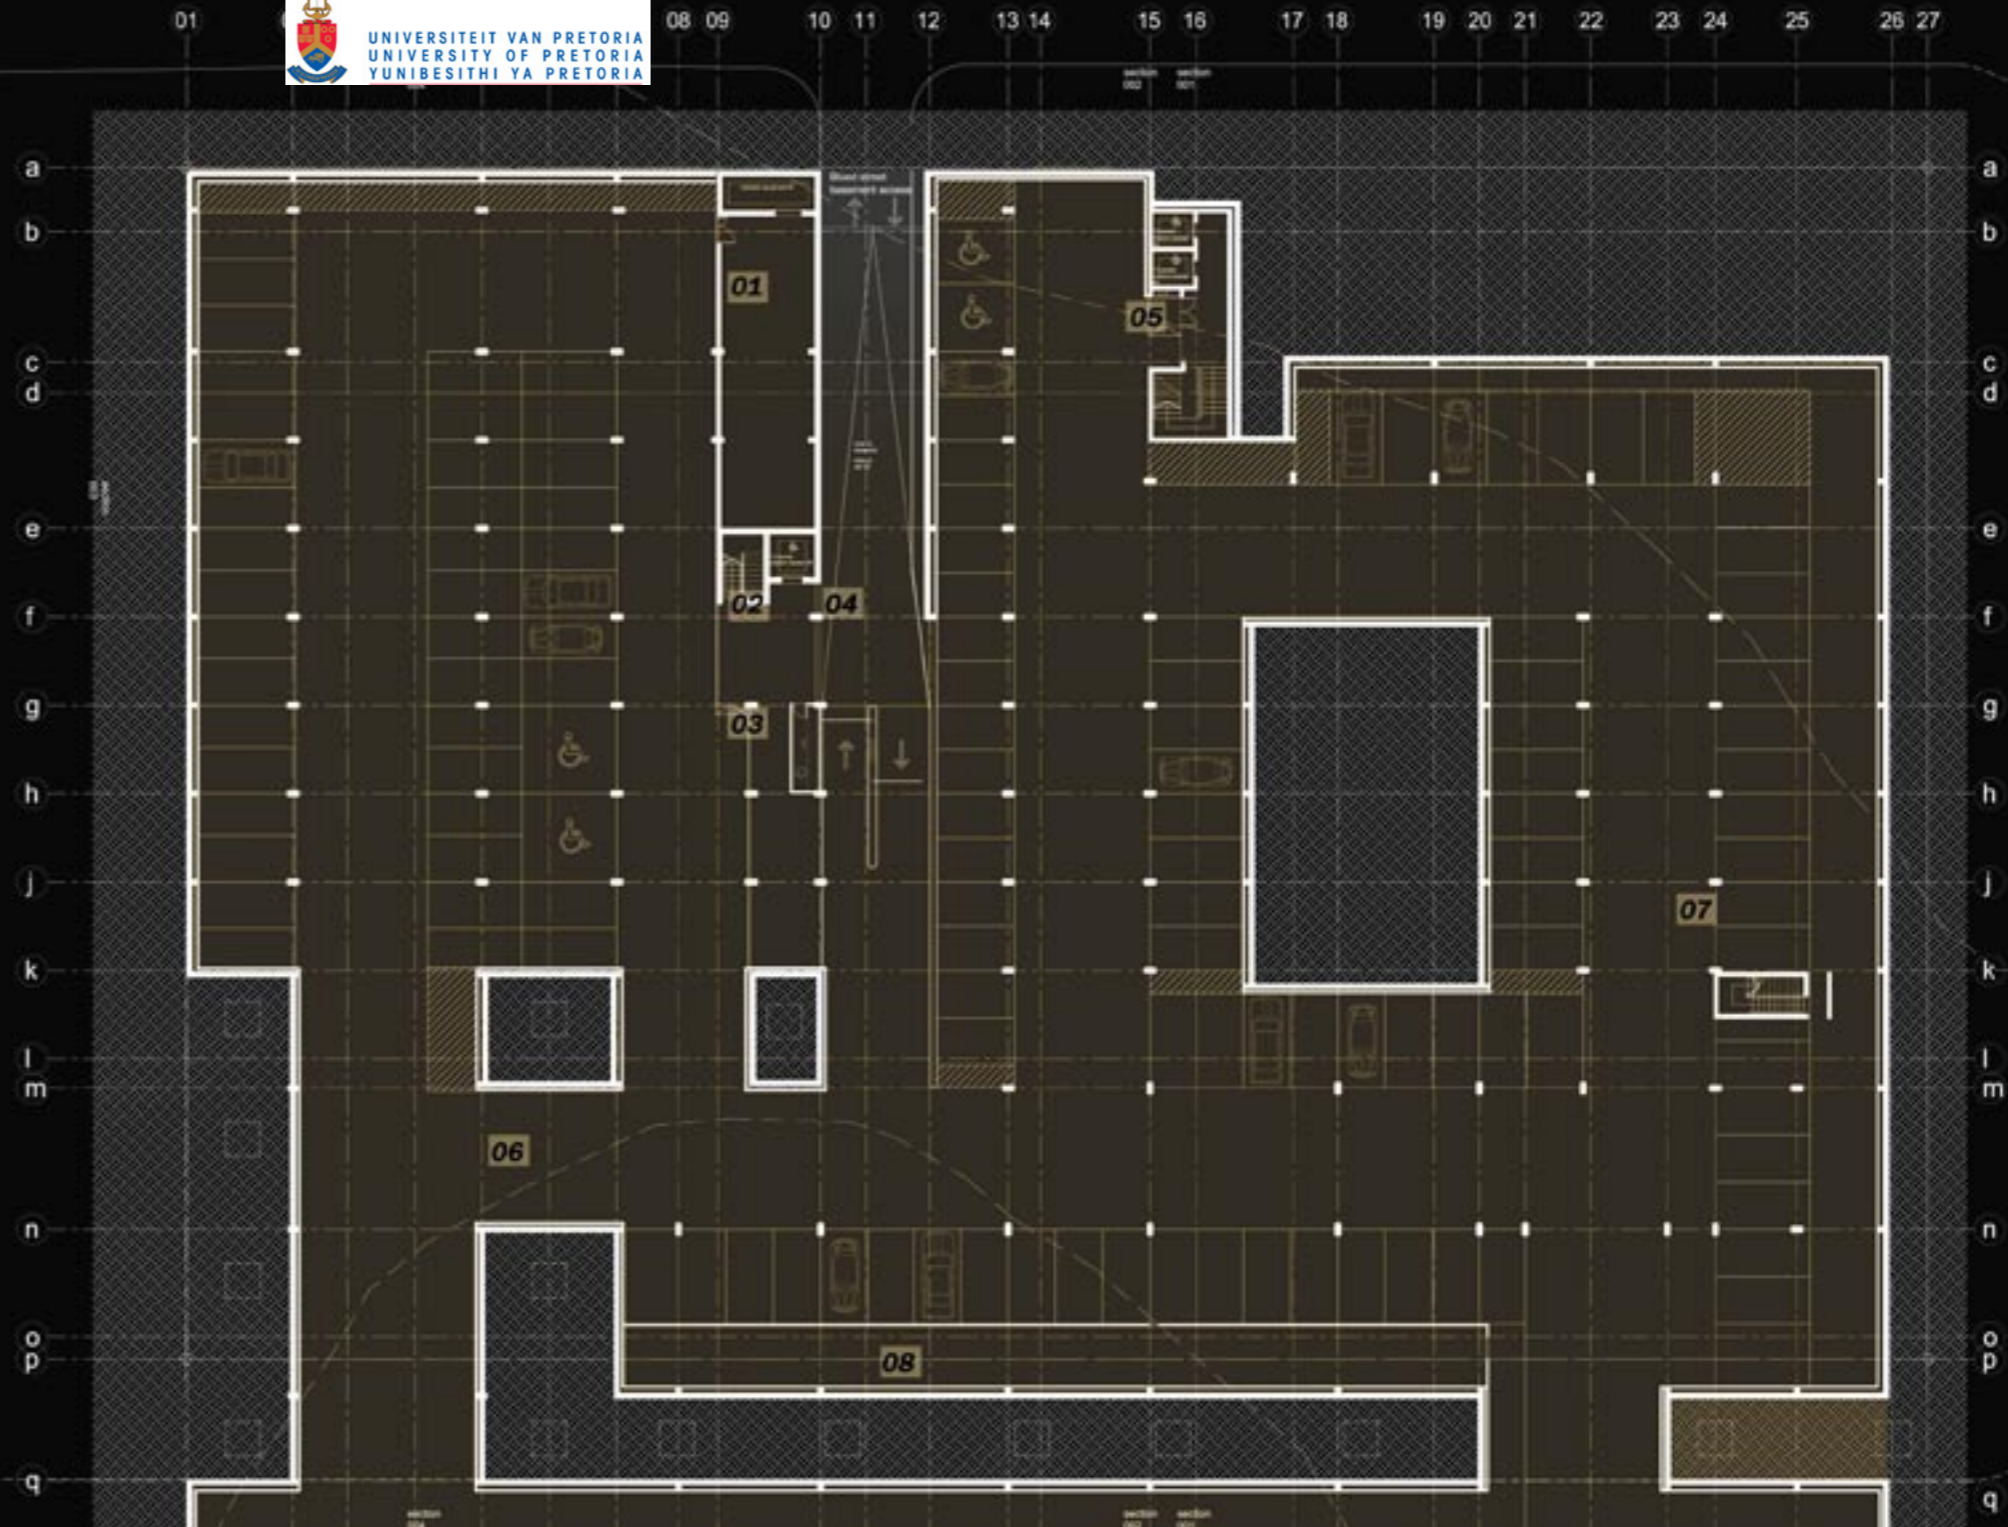

Level 00: Ground floor


- 01. Community hall 01
- 02. Community hall foyer
- 03. Main Public foyer
- 04. ATM control room
- 05. Security office
- 06. Day care centre entrance
- 07. Children's toilets
- 08. Dining hall
- 09. Serving area
- 10. Kitchen
- 11. Media room
- 12. Classroom
- 13. Lockup garage
- 14. Retail
- 15. Restaurant
- 16. Fire stair and escape passage
- 17. Retail
- 18. Ratanama butchery
- 19. Service and delivery yard
- 20. Access to offices
- 21. Playground (Private open space)
- 22. Restaurant external seating area
- 23. Vendor stalls
- 24. Public square

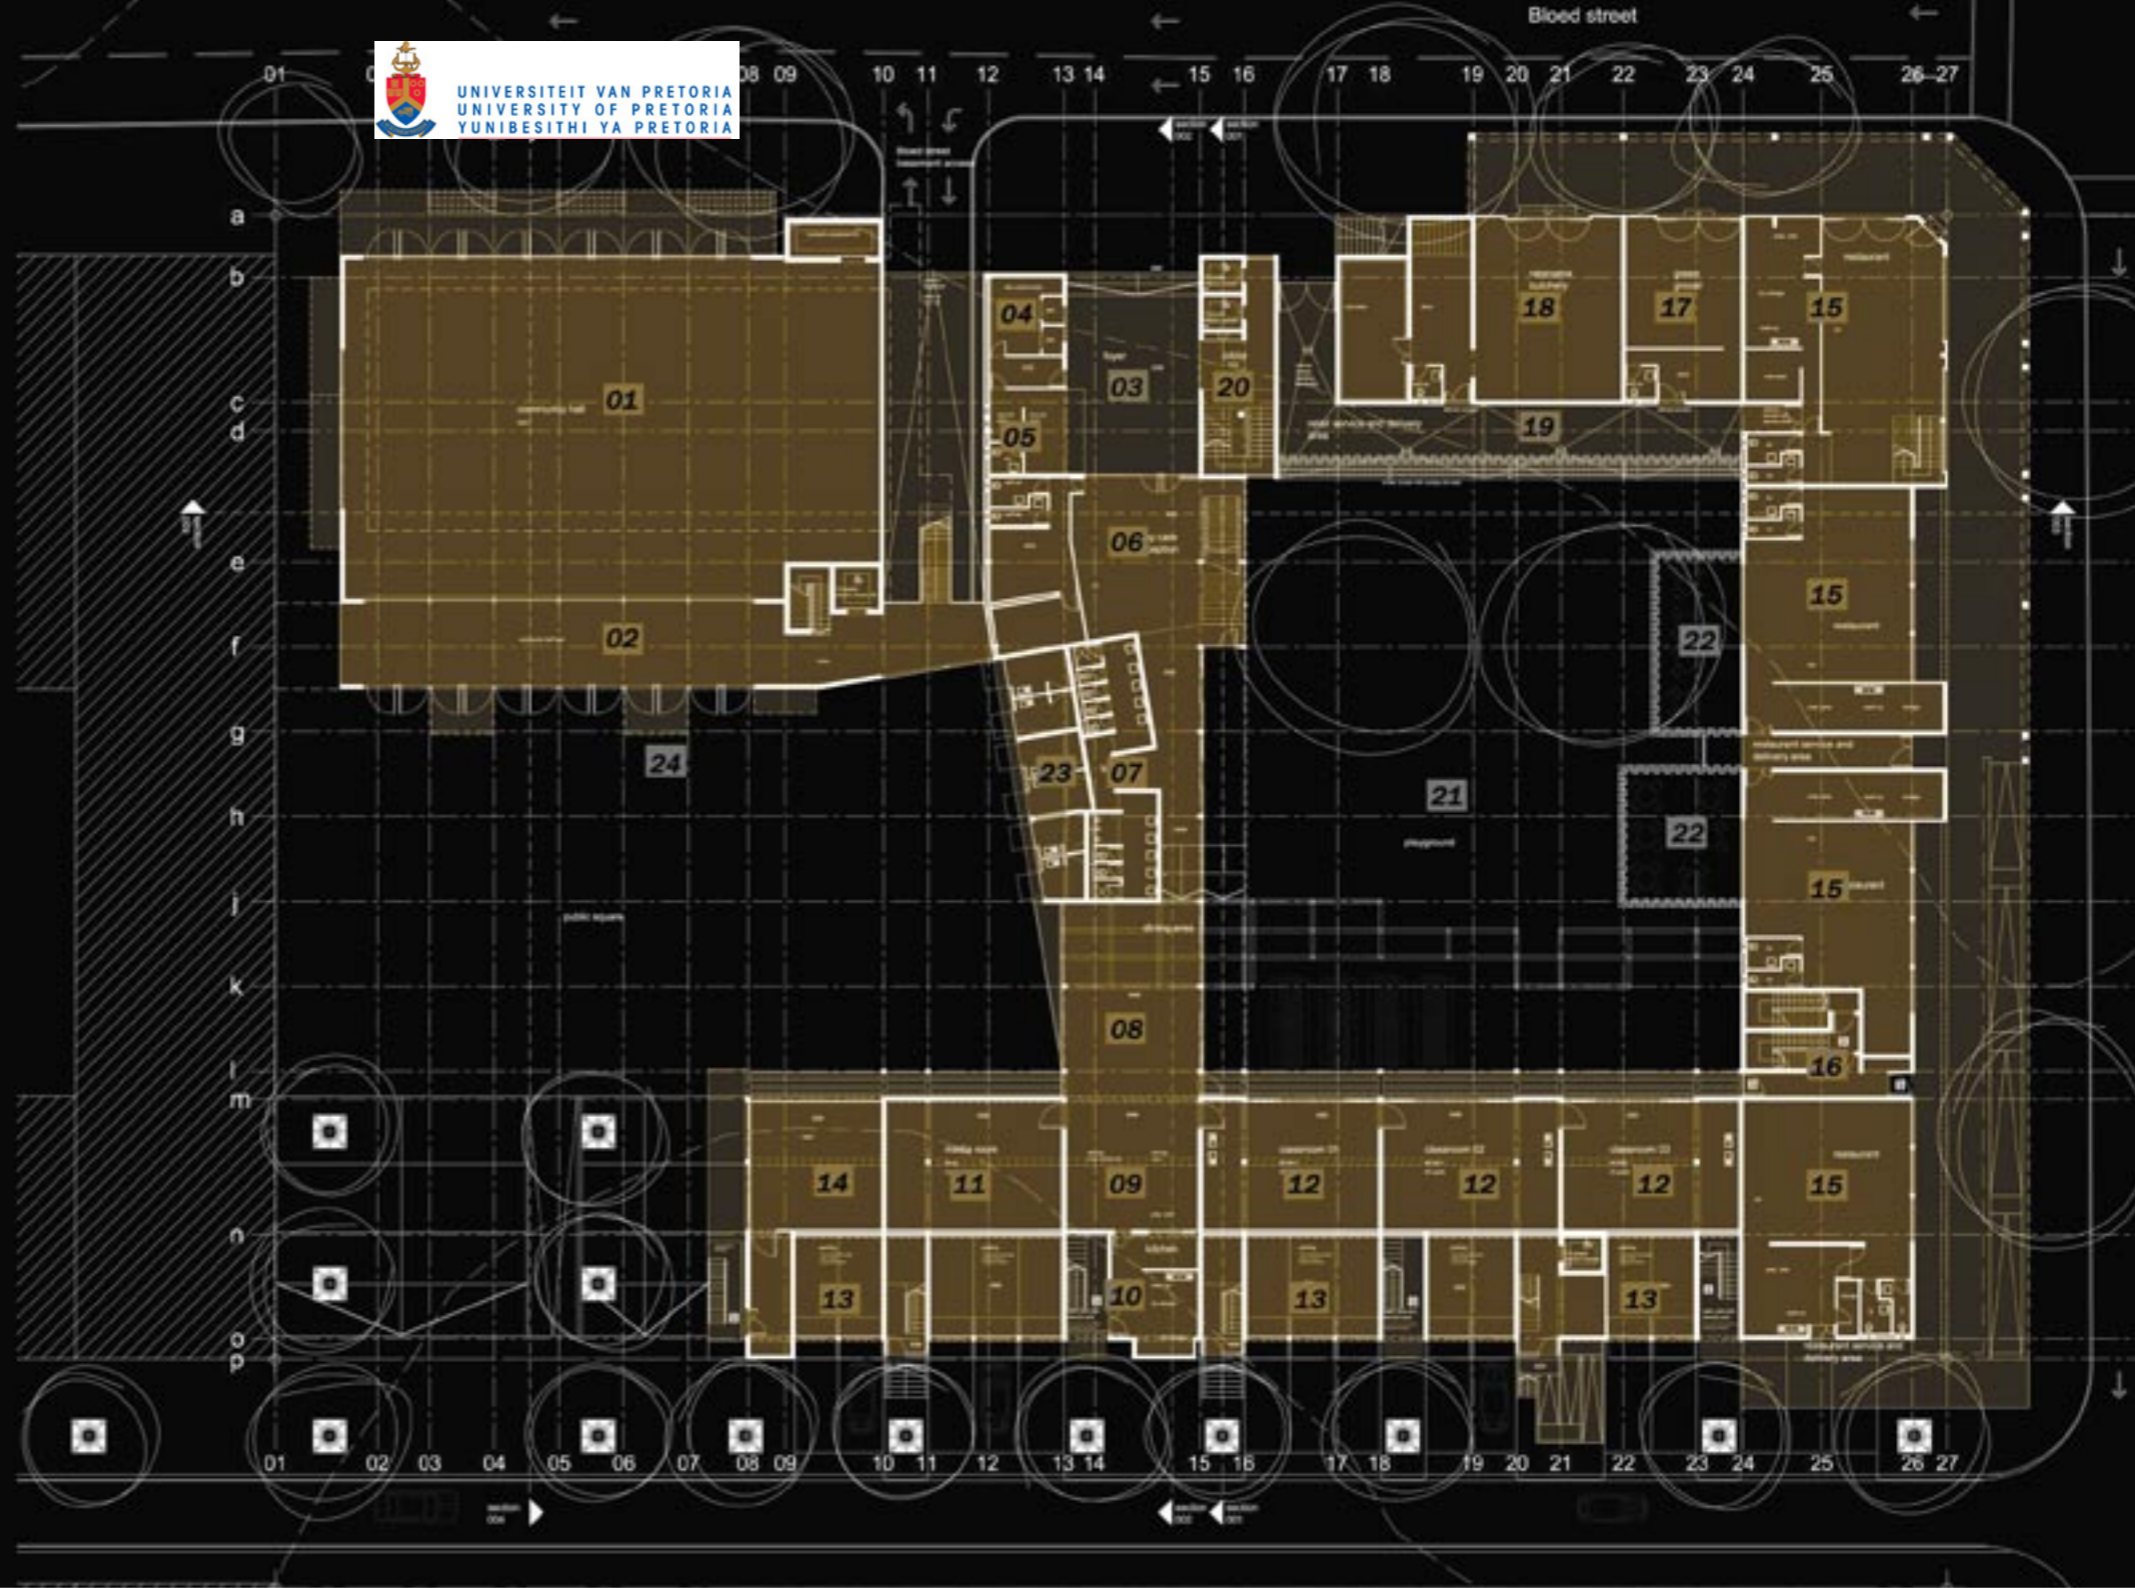

Level 01: First floor




- 01. Community hall 01 gallery seating
- 02. Community hall 01 gallery seating
- 03. Bar and lounge
- 04. Community hall public toilets, prep. Kitchen and office
- 05. Open service area
- 06. Day care centre offices
- 07. Two/three bedroom residential unit ground floor
- 08. Two bedroom residential unit ground floor
- 09. One bedroom residential unit
- 10. Garden
- 11. Rentable office space
- 12. Restaurant first floor
- 13. Fire stair to ground floor
- 14. Elevated sidewalk
- 15. Access to offices

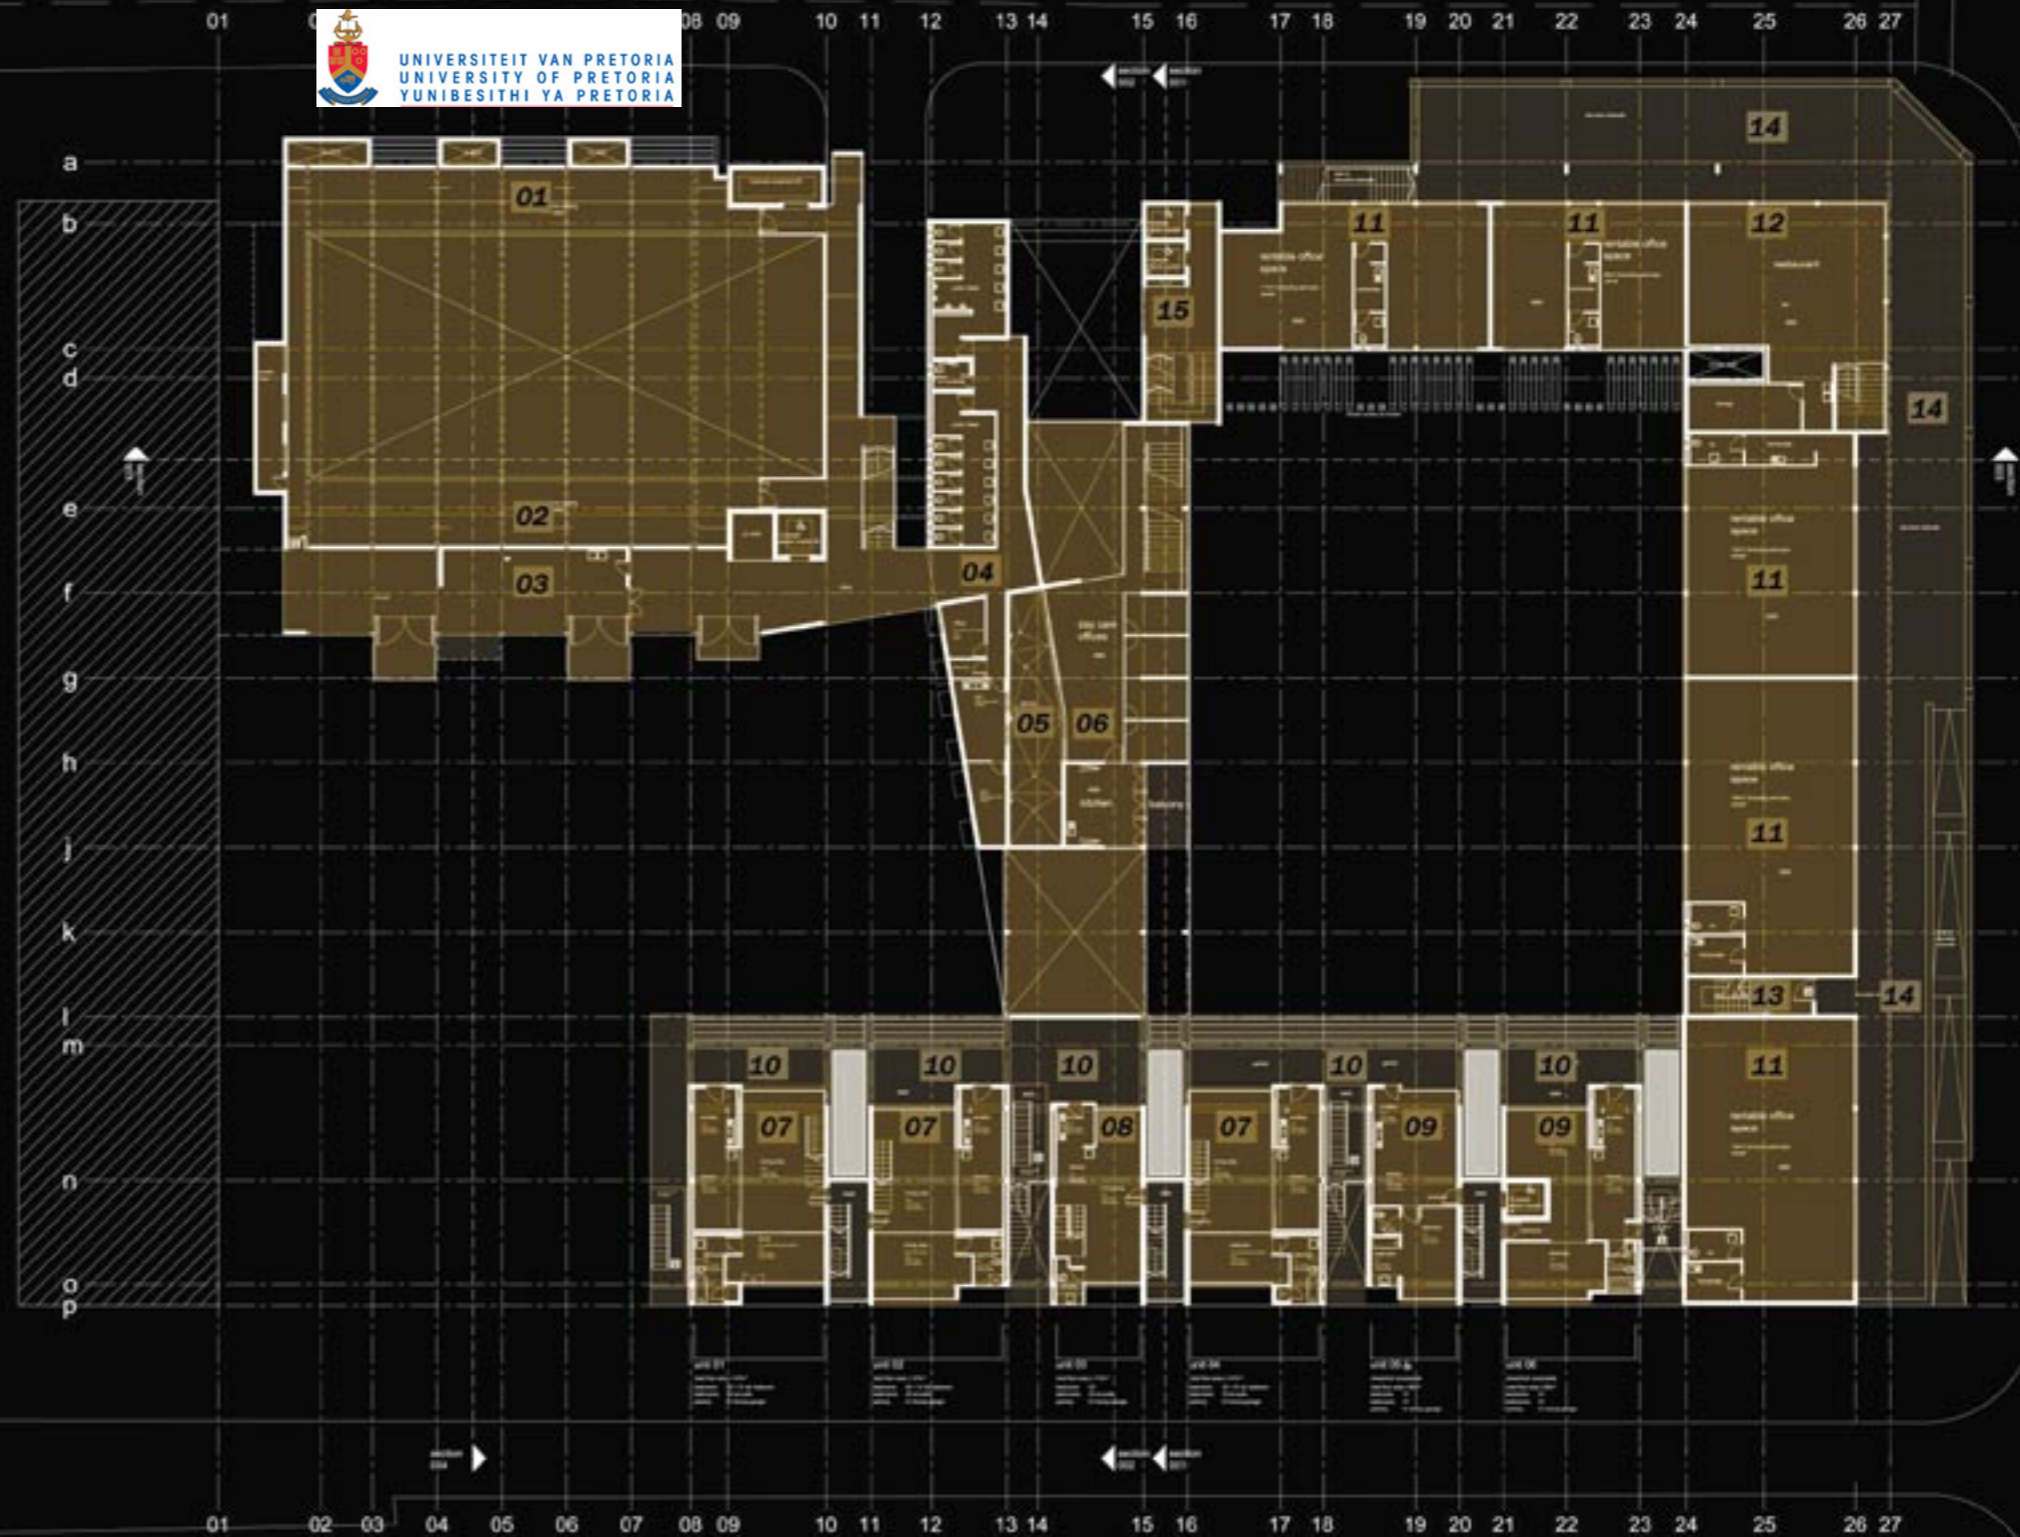

Level 02: Second floor



- 01. Community hall 02: Auditorium
- 02. Auditorium backstage
- 03. Community Newspaper reception and board room
- 04. Day care centre vegetable garden
- 05. Two/three bedroom residential unit first floor
- 06. Two bedroom residential unit first floor
- 07. One bedroom residential unit
- 08. Open plan office space
- 09. Access to offices

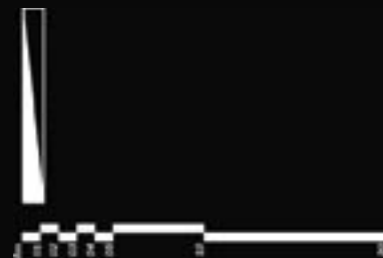

Level 03: Third floor





- 01. Community hall 02: auditorium
- 02. Community Newspaper office
- 03. Two/three bedroom residential unit level 01
- 04. Two bedroom residential unit level 01
- 05. One bedroom residential unit
- 06. Open plan office space
- 07. Access to offices


Level 04: Fourth floor



- 01. Community hall plant room
- 02. Two/three bedroom residential unit level 02
- 03. Two bedroom residential unit level 02
- 04. One bedroom residential unit
- 05. Fire stair roof access
- 06. Office plant room
- 07. Access to elevator machine room

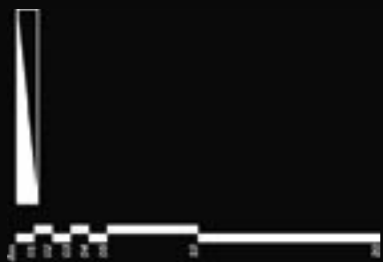


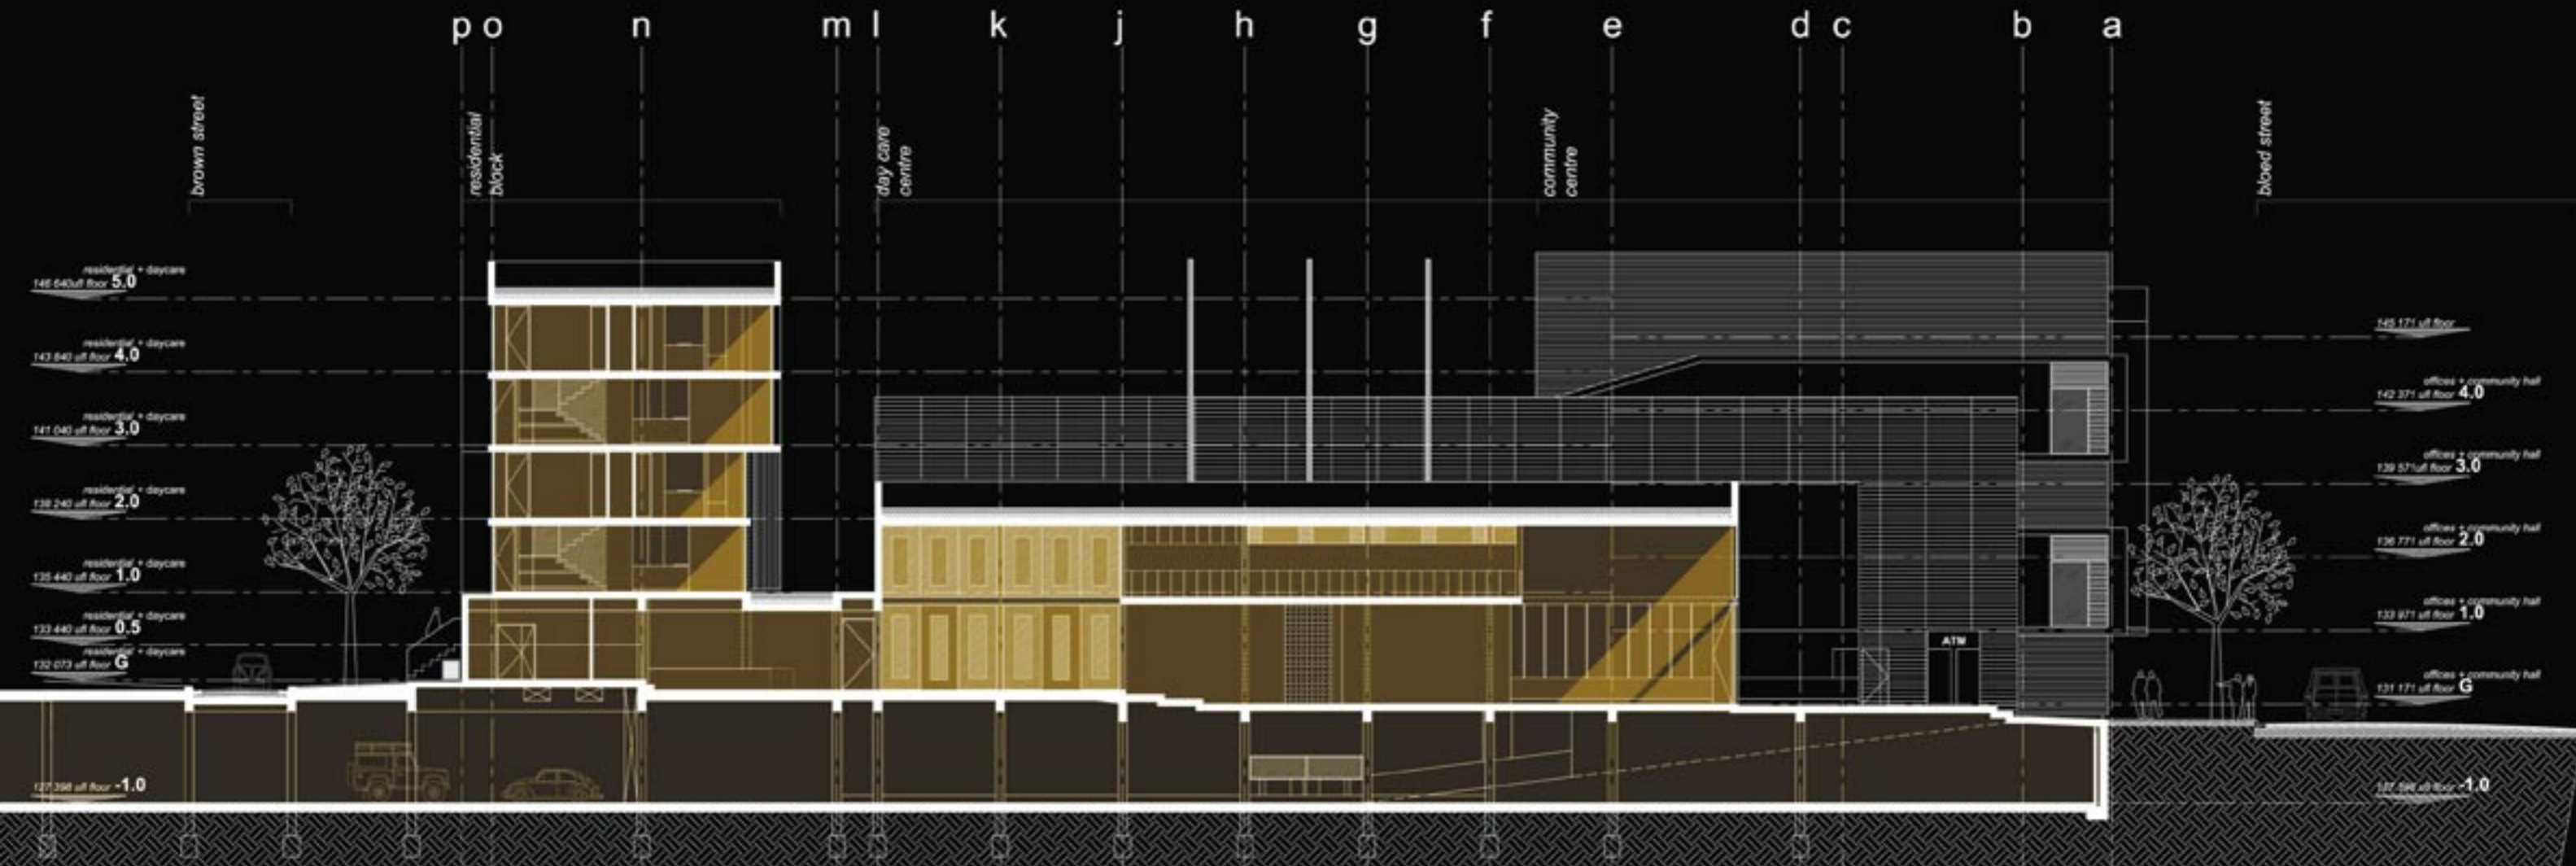

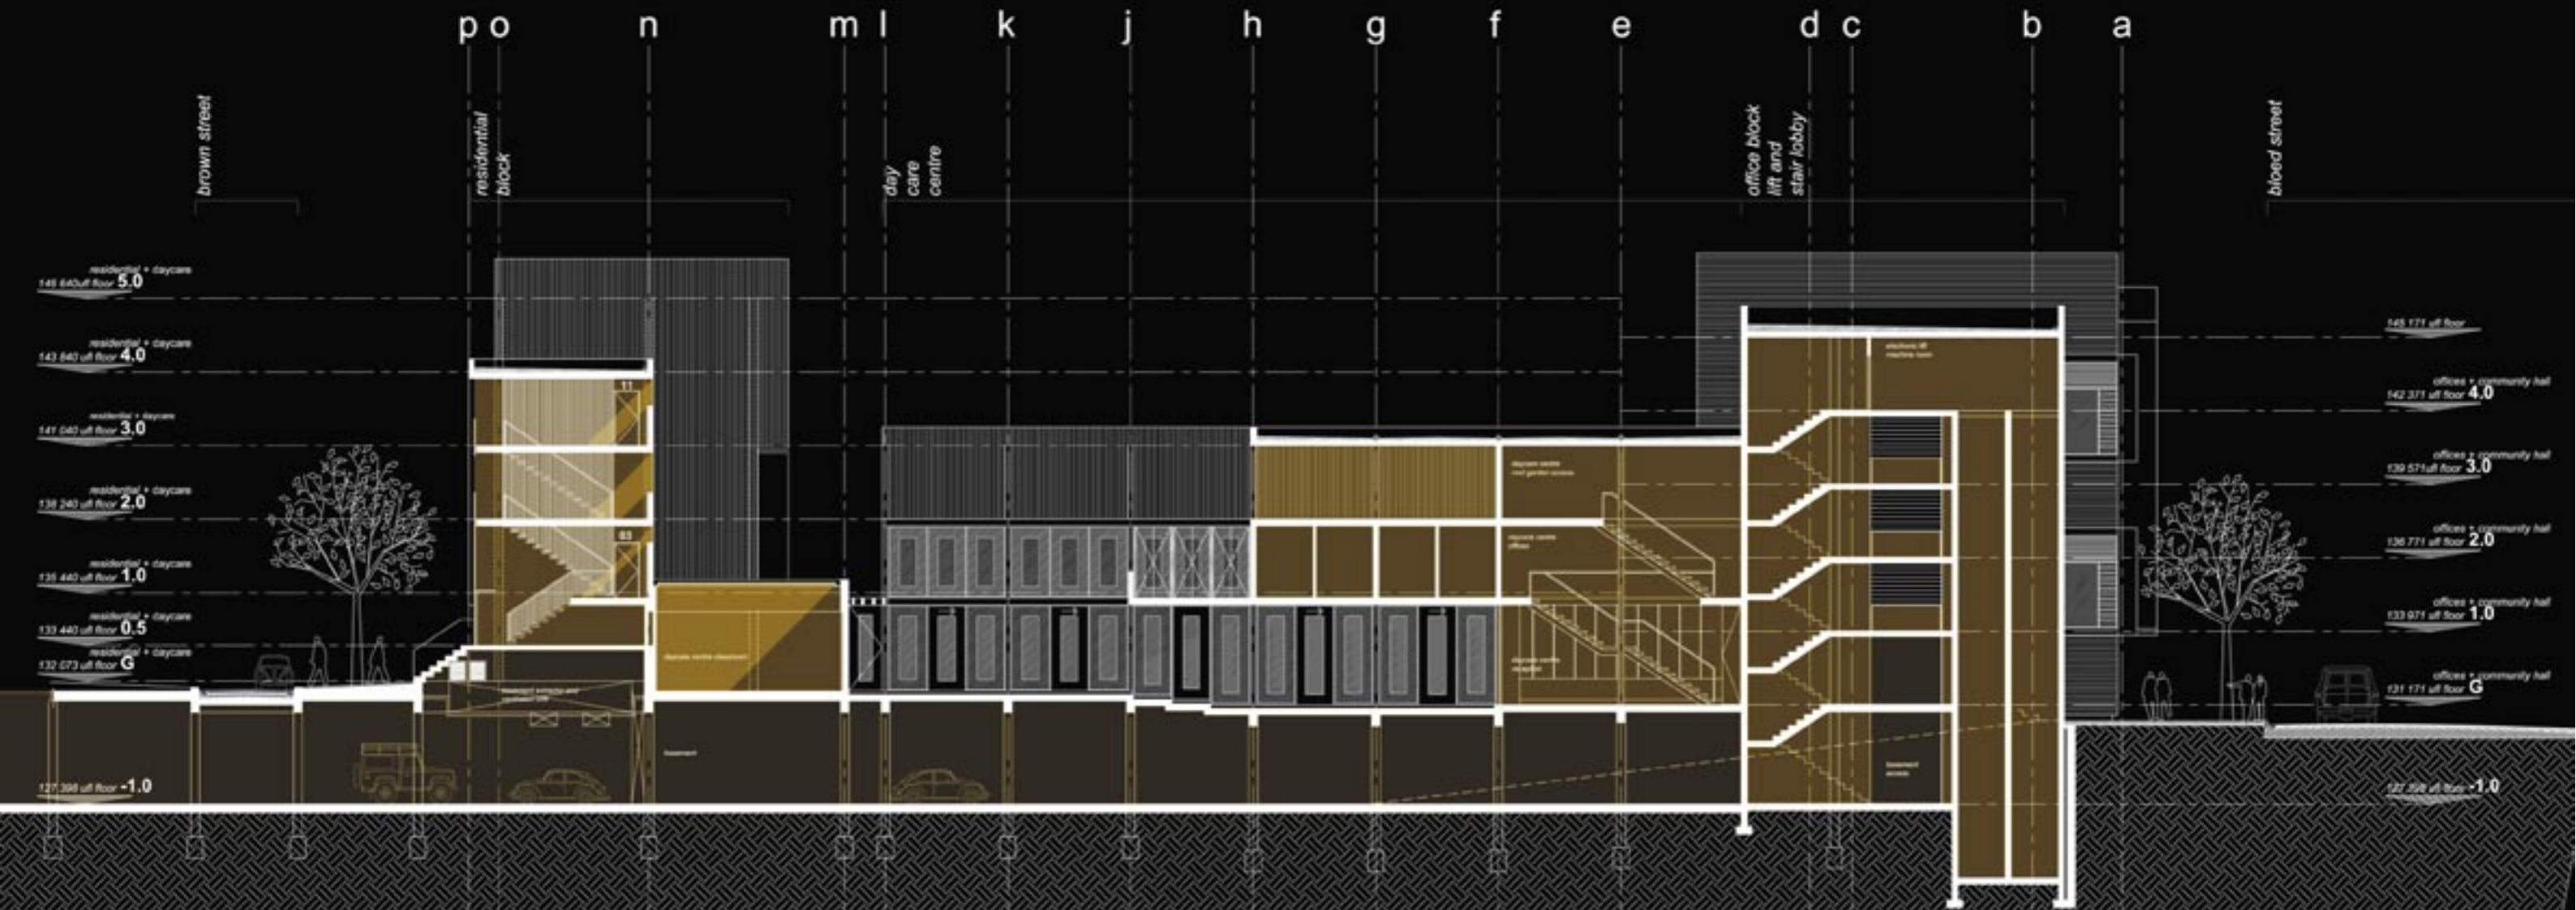



UNIVERSITEIT VAN PRETORIA
UNIVERSITY OF PRETORIA
YUNIBESITHI YA PRETORIA

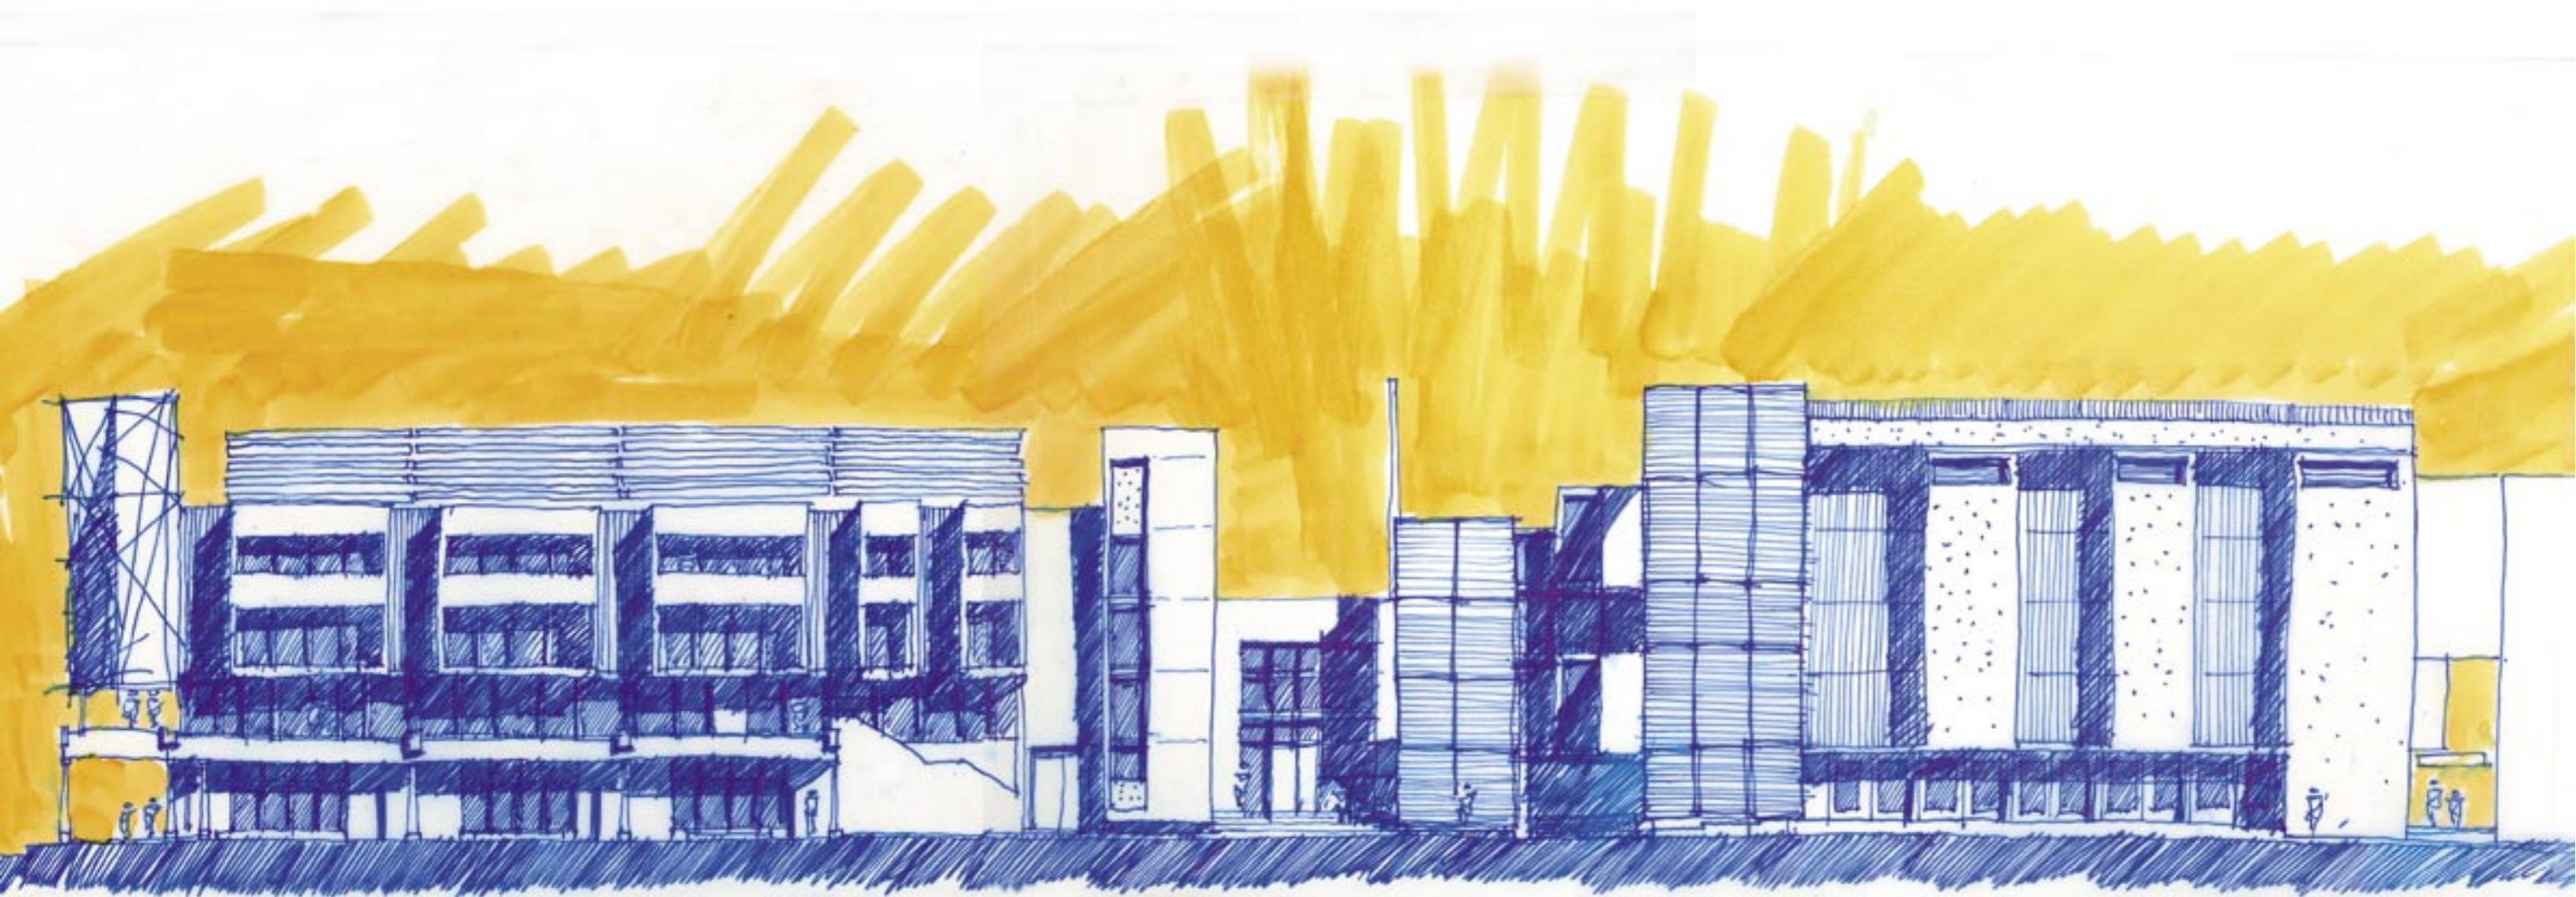

NORTHERN ELEVATION 1:100