



Project number	City Hotel	Sheet	
Date	November 2005		
Scale			

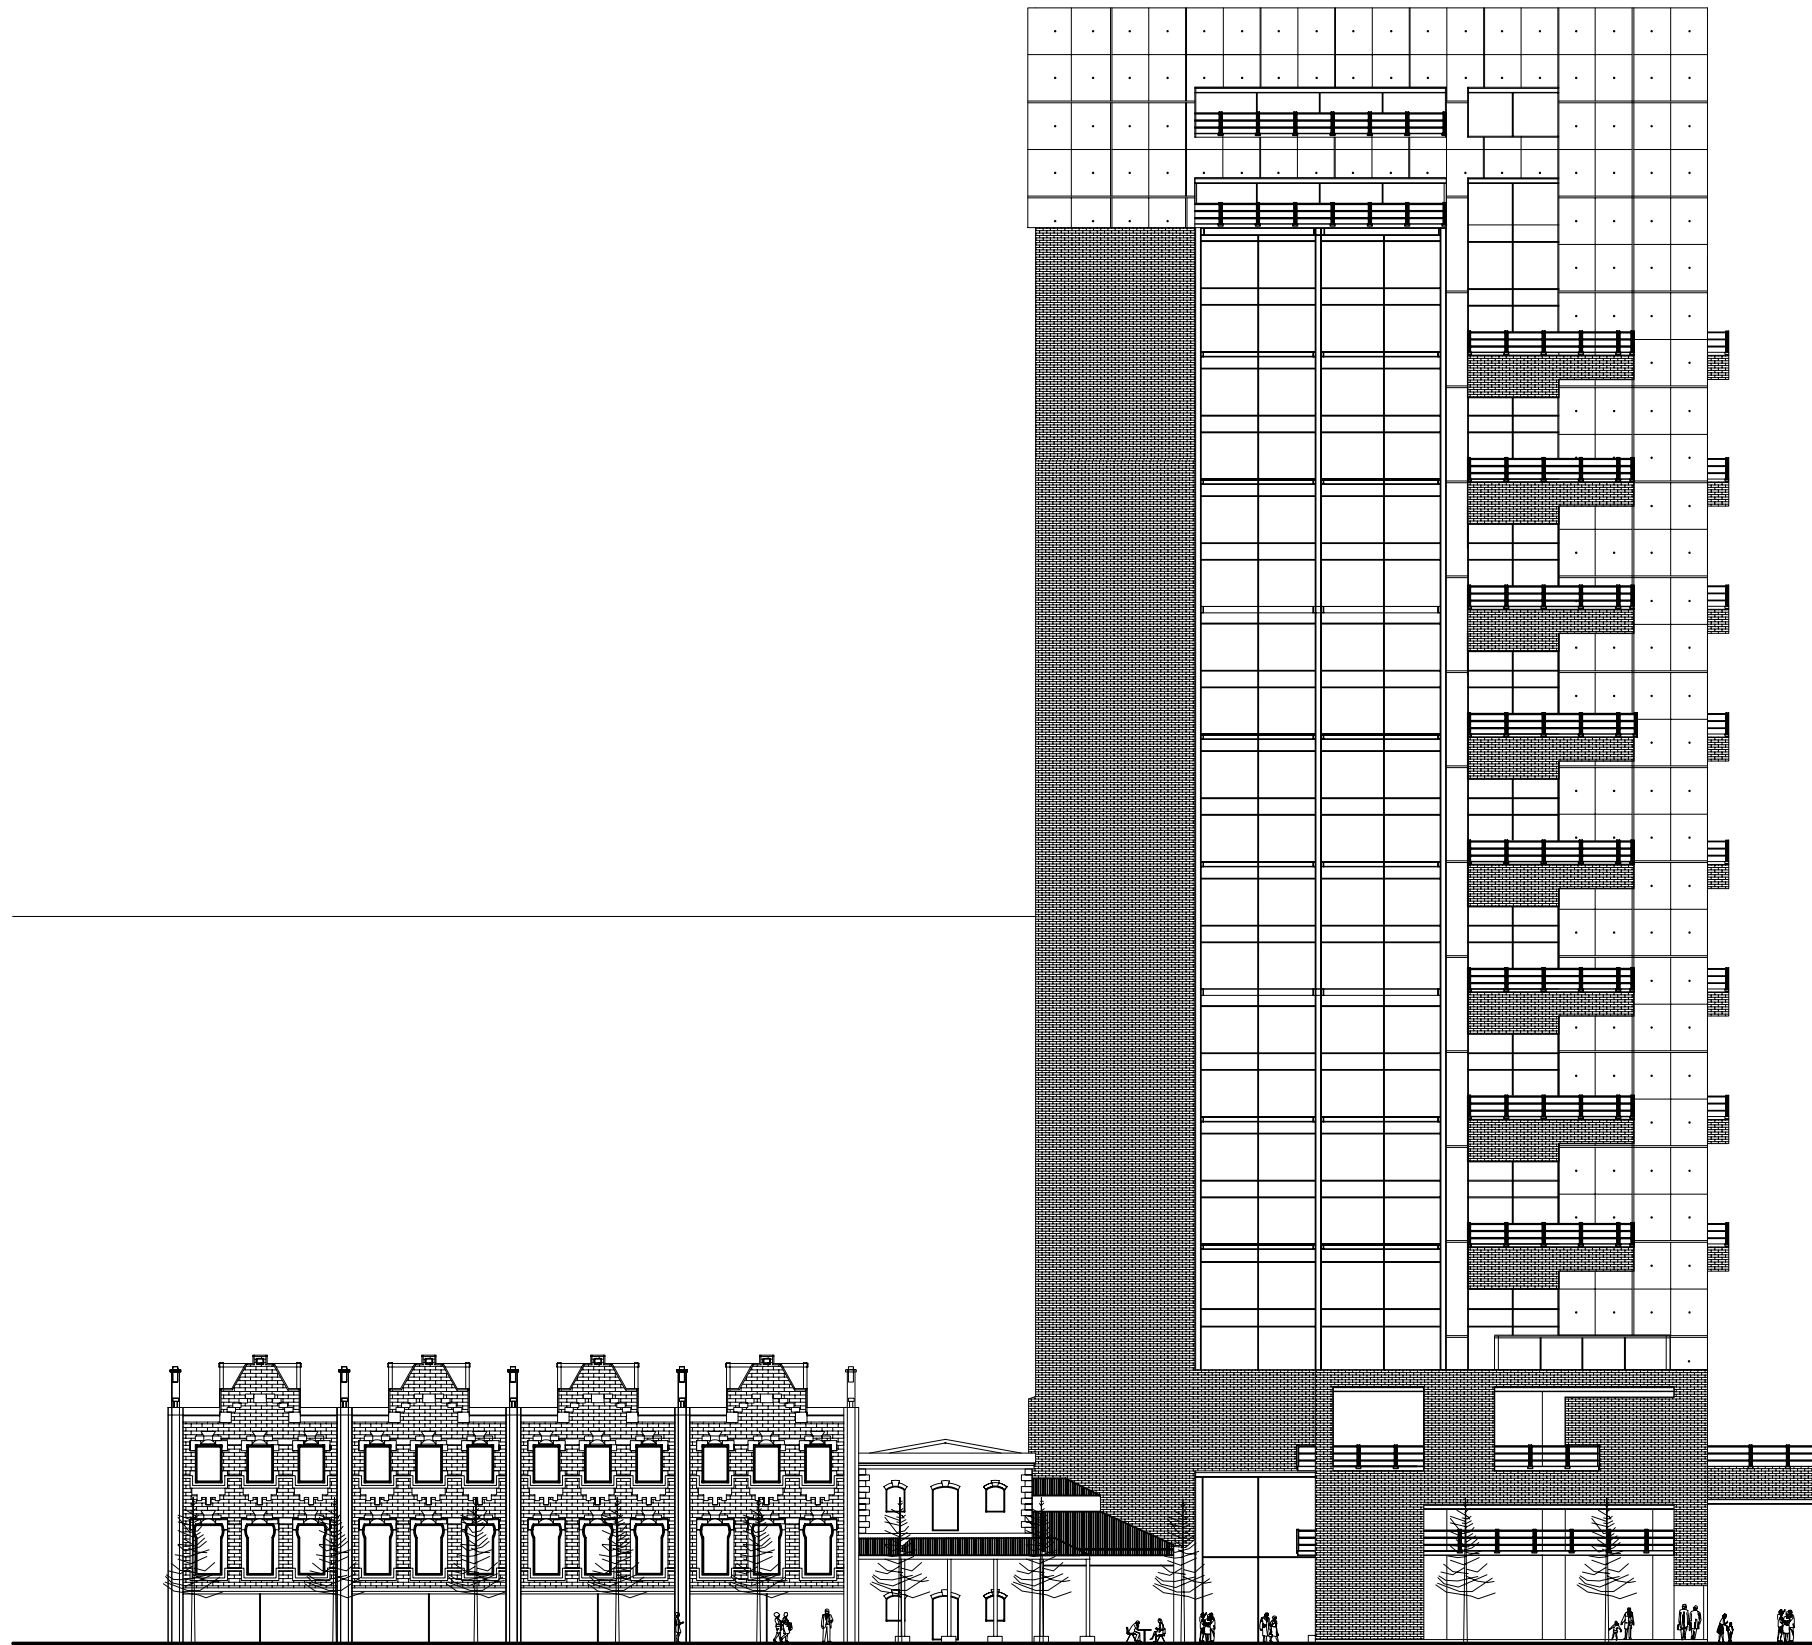


SOUTH - ELEVATION

Project number City Hotel	Sheet
Date November 2005	
Scale	

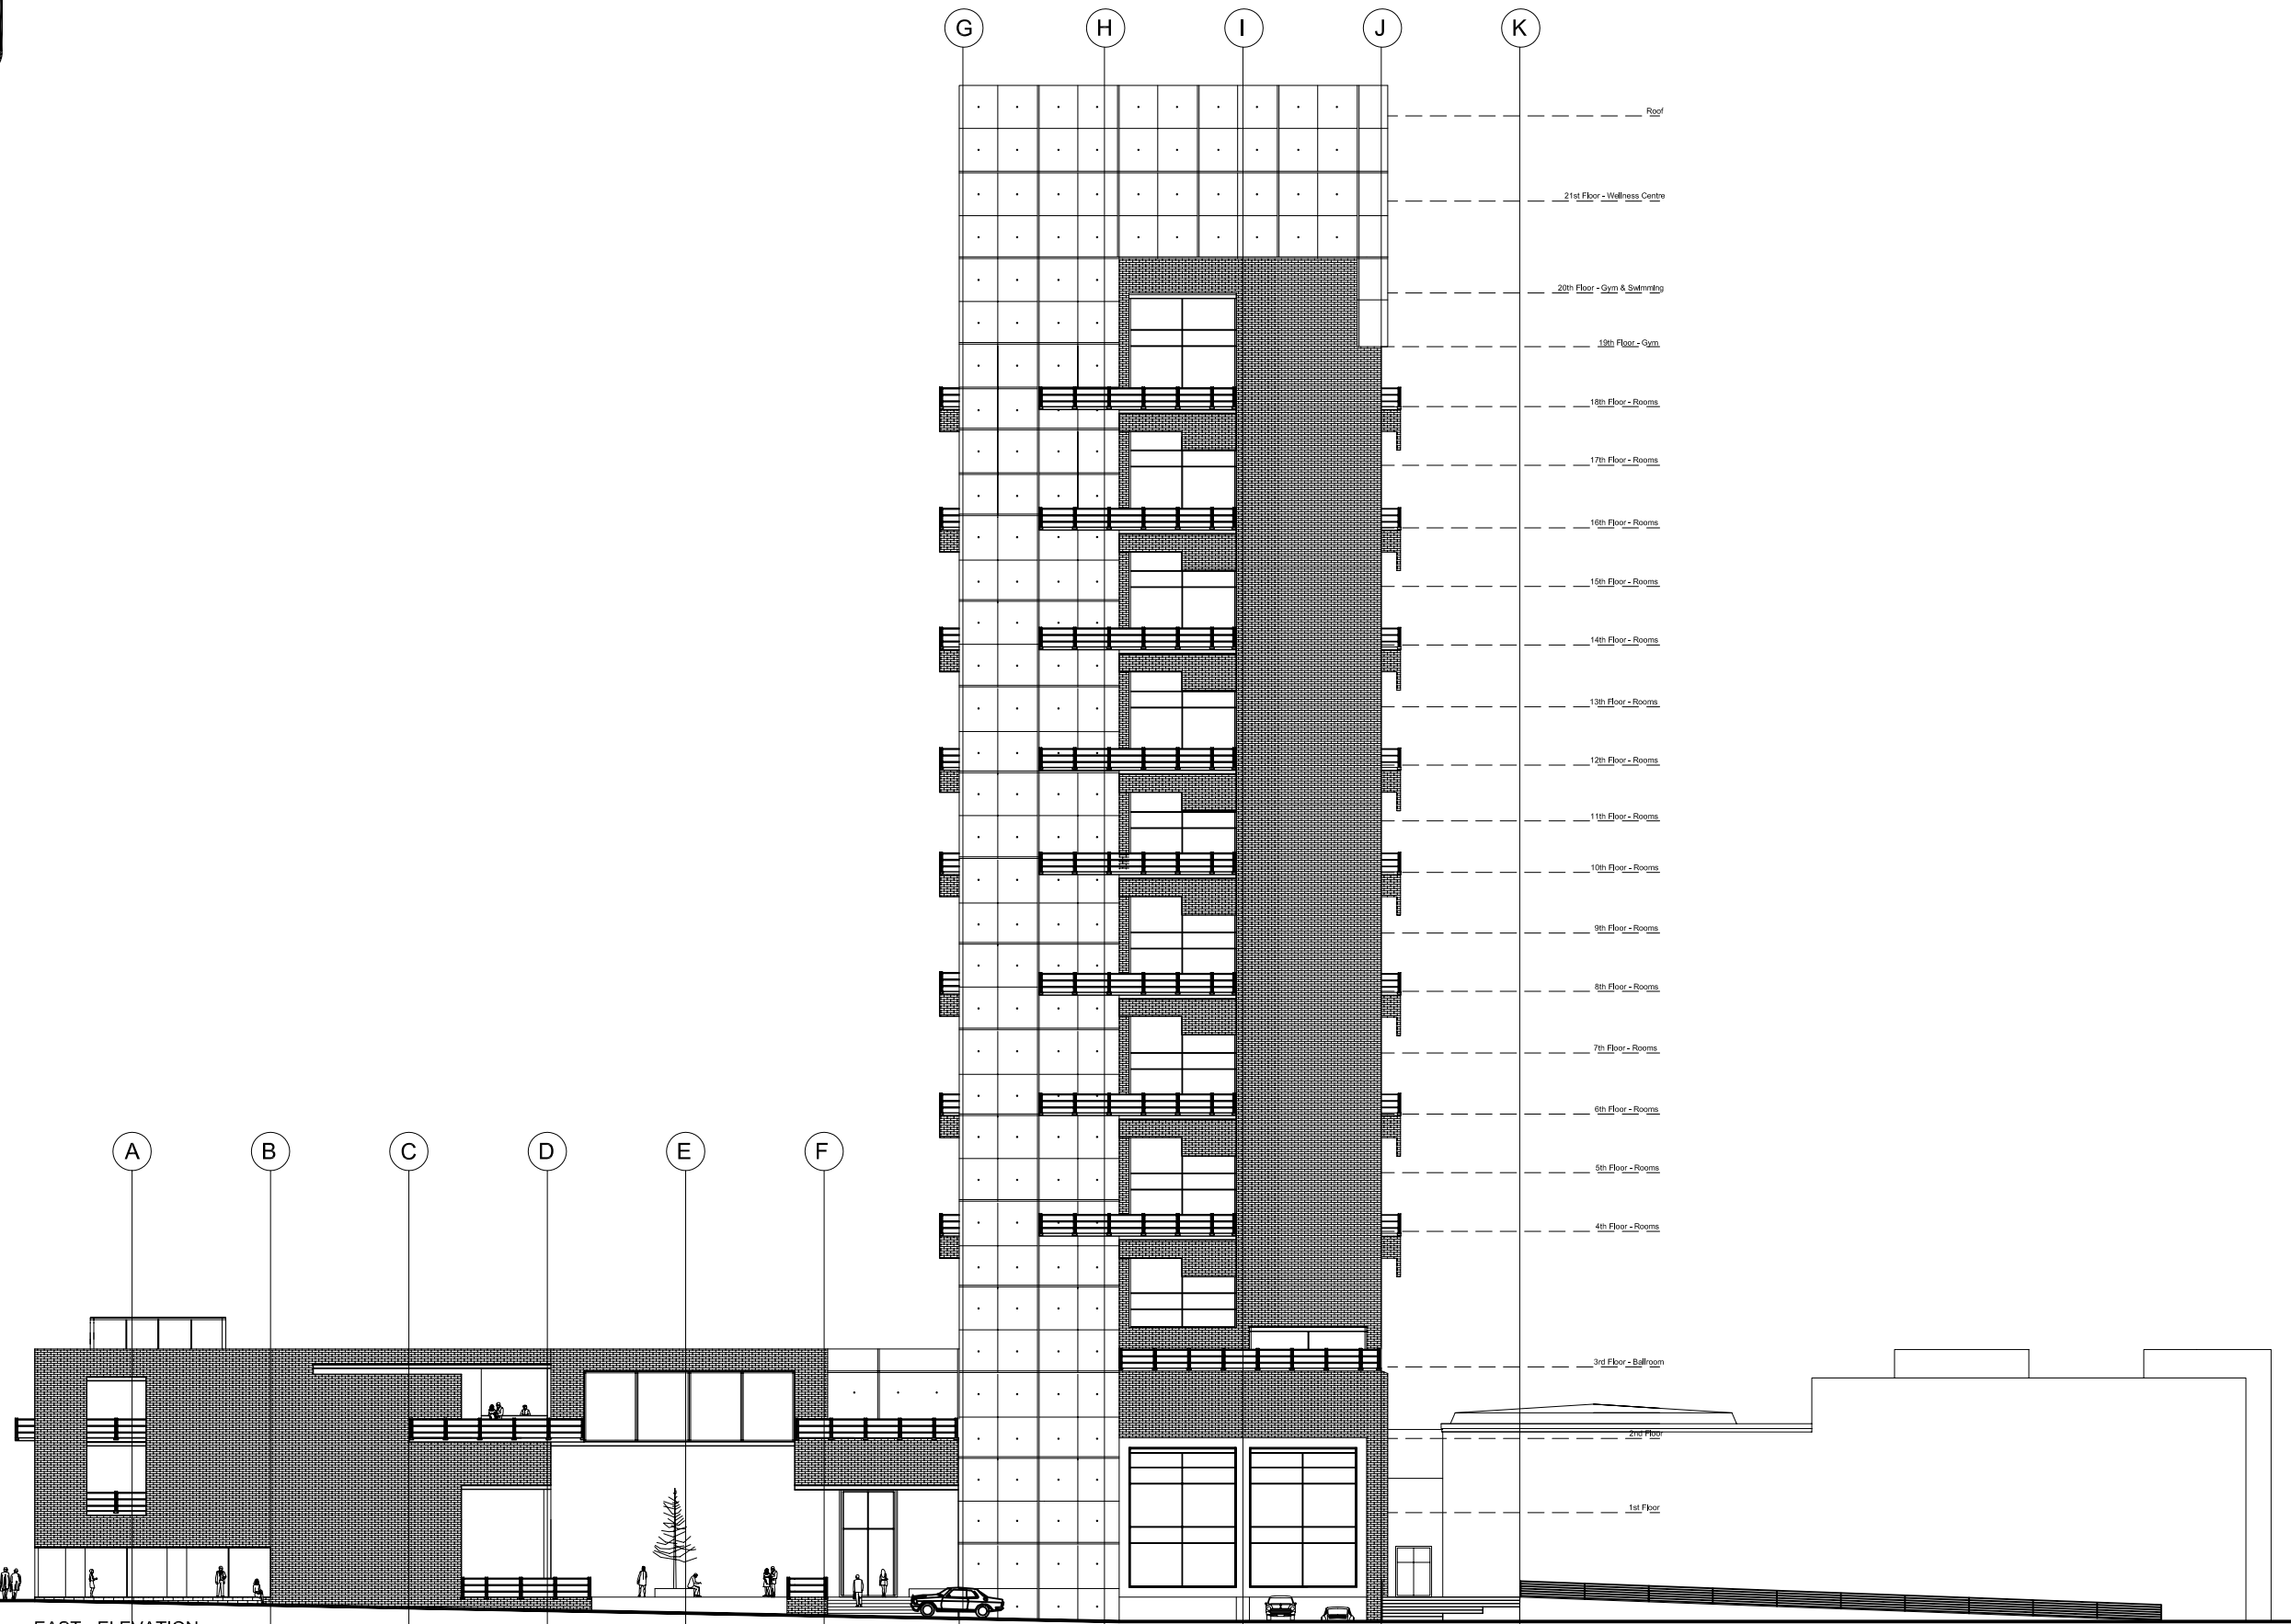


Project number City Hotel	Sheet
Date November 2005	
Scale	

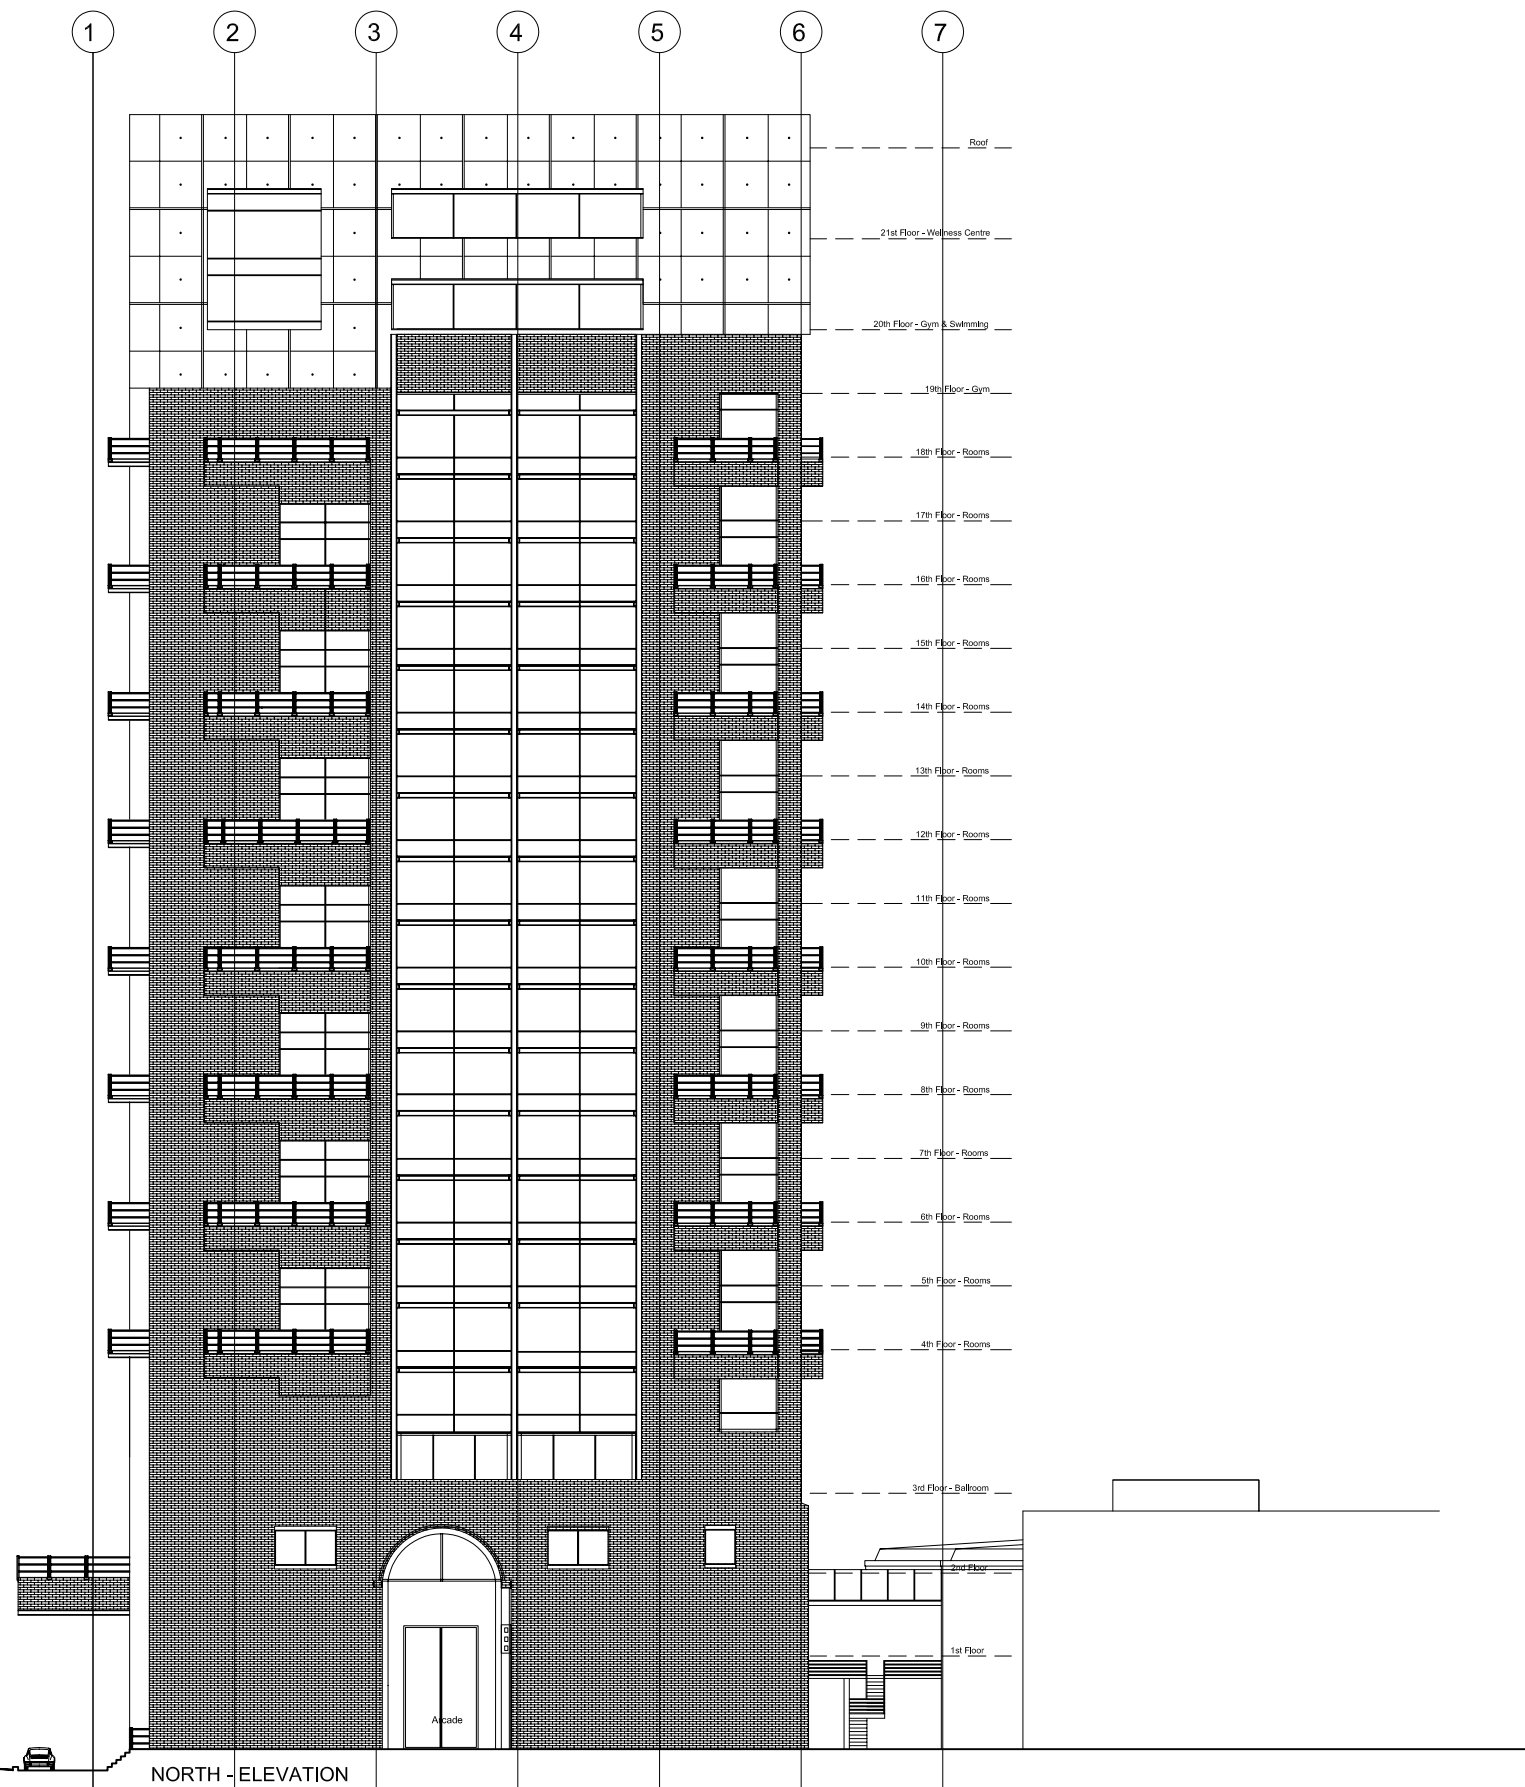

NORTH - ELEVATION

Project number	City Hotel	Sheet	
Date	November 2005		
Scale			

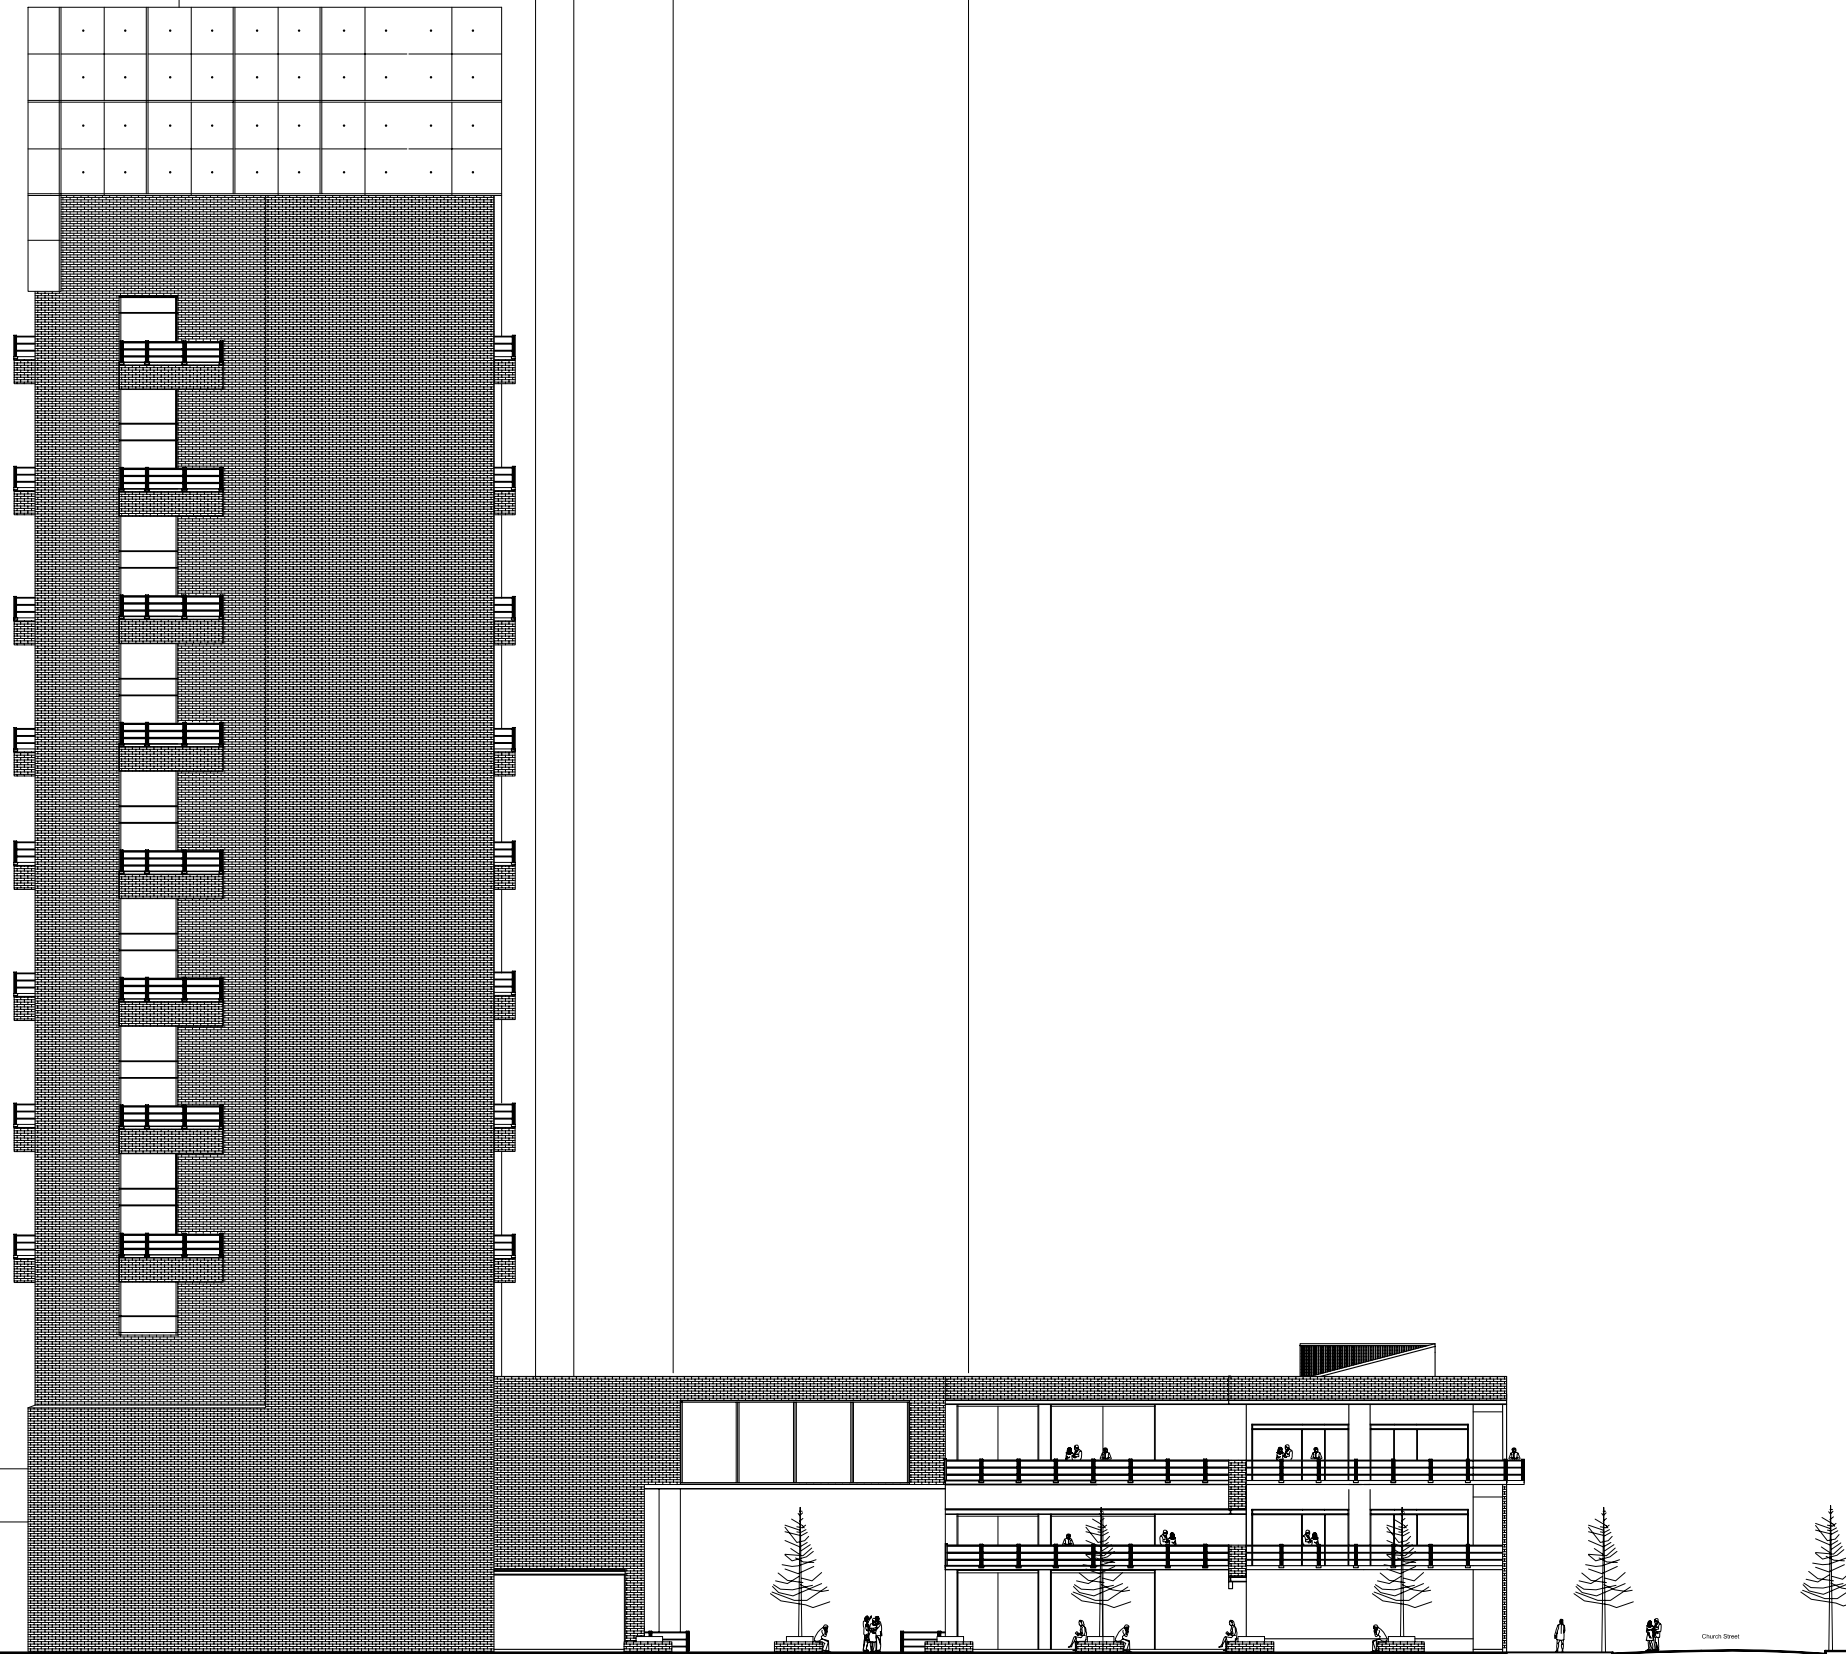

WEST - ELEVATION





Project number	City Hotel	Sheet	
Date	November 2005		
Scale			

Church Street




BASEMENT -MEZZANINE FLOOR PLAN

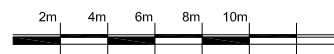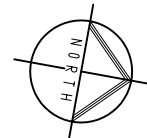


Prinsloo Street

Project number City Hotel	Sheet
Date November 2005	
Scale	

Church Street

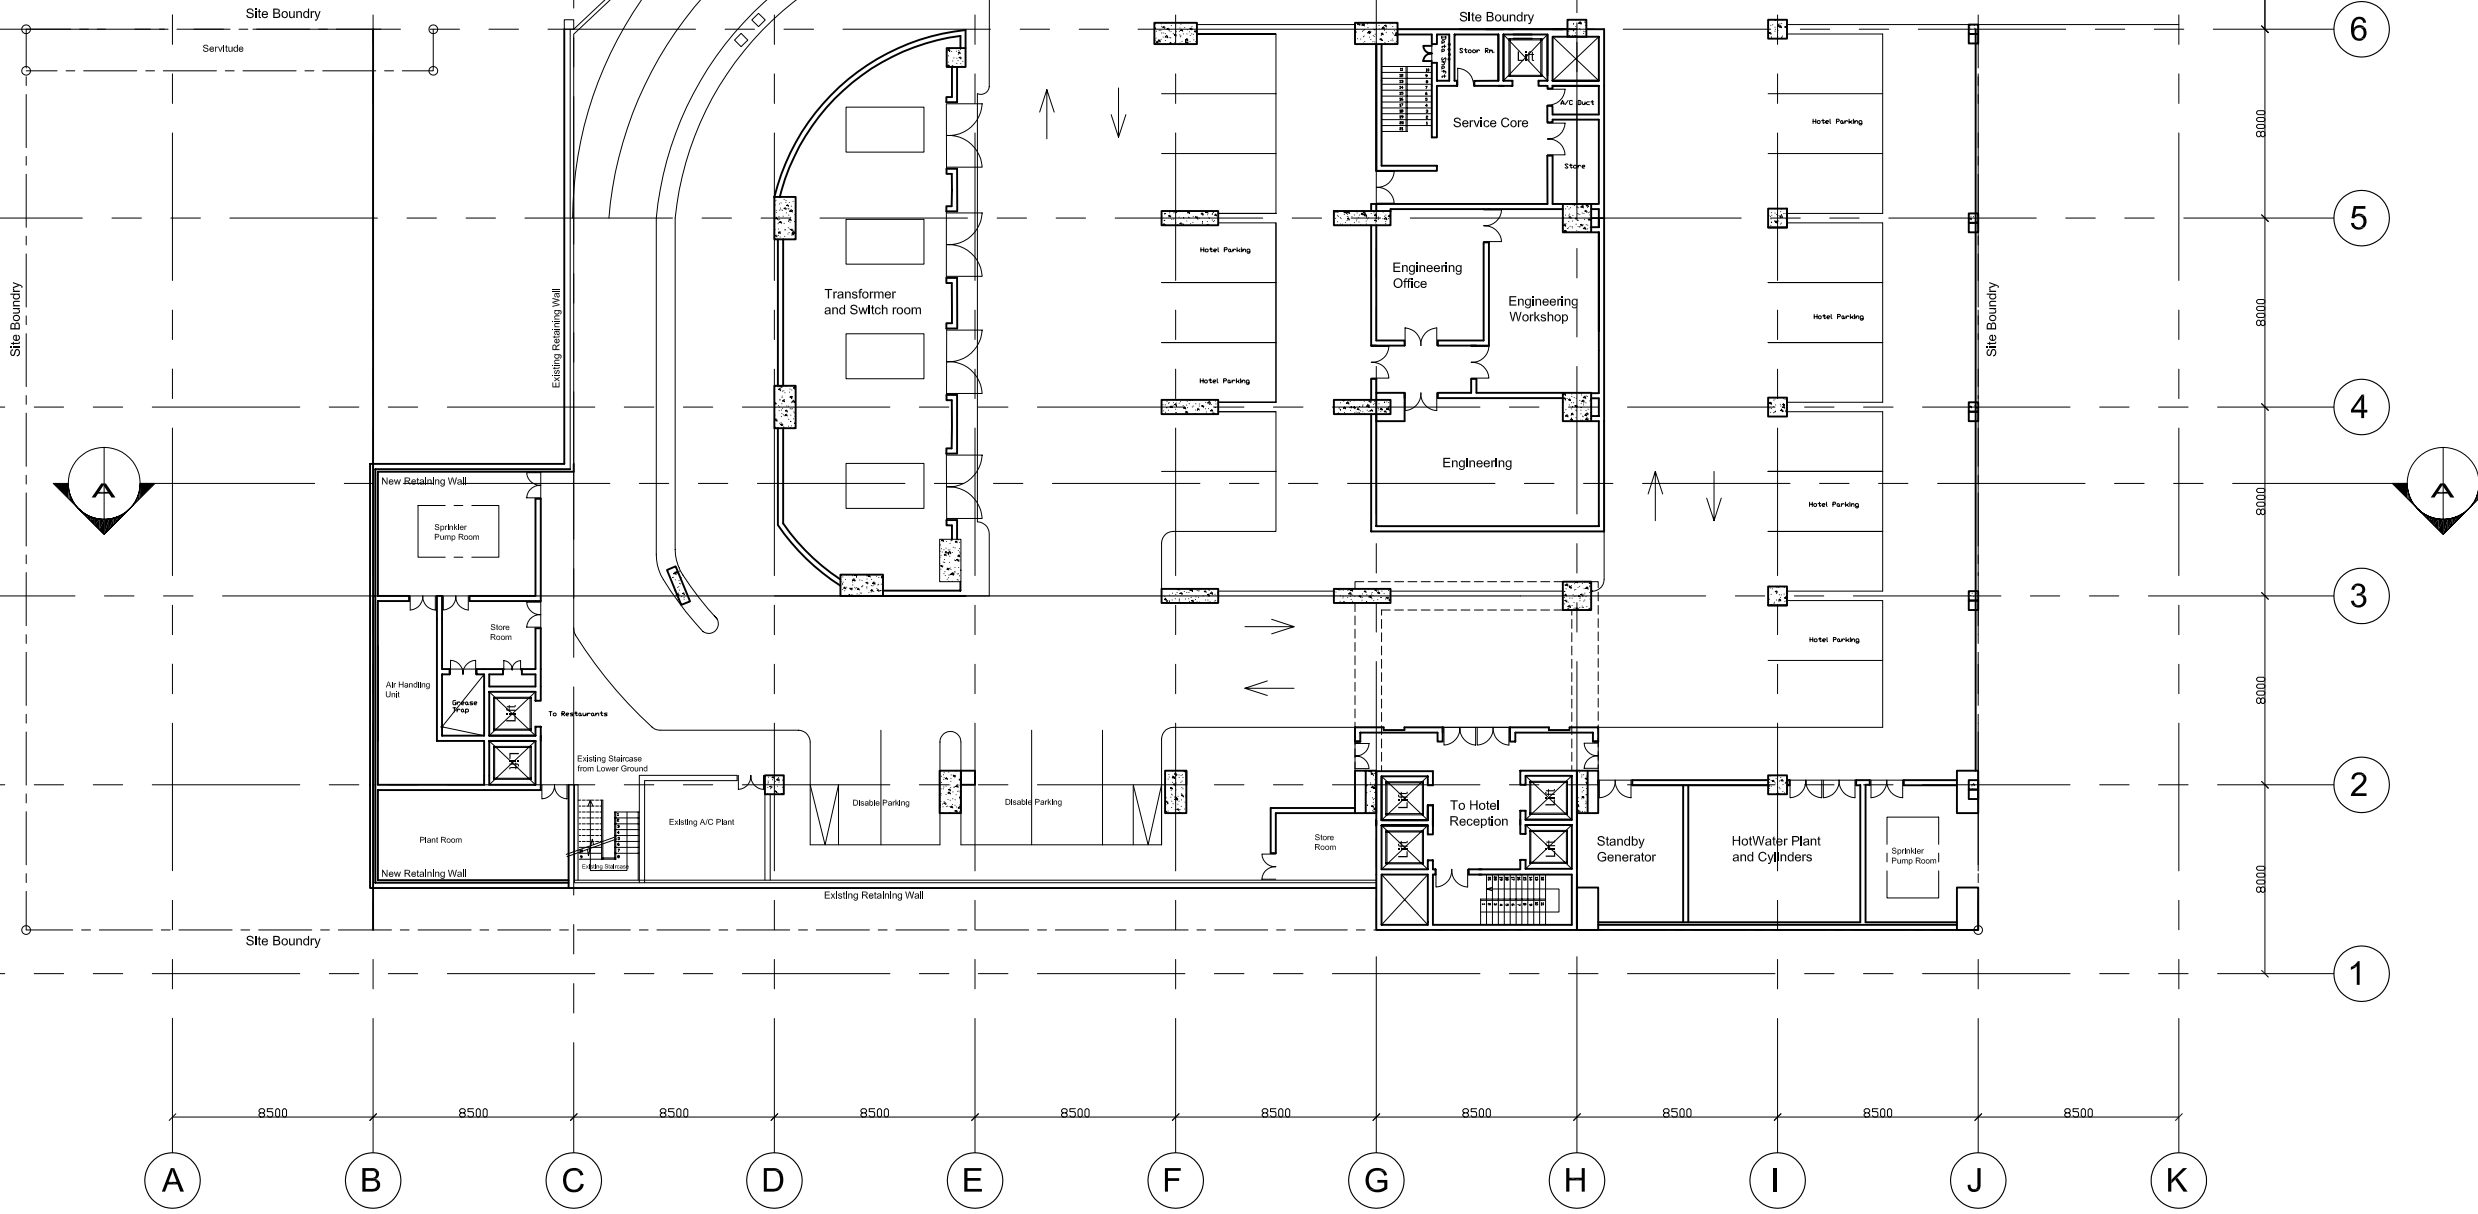


BASEMENT 2

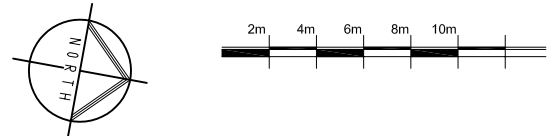


Prinsloo Street

Project number	City Hotel	Sheet	
Date	November 2005		
Scale			

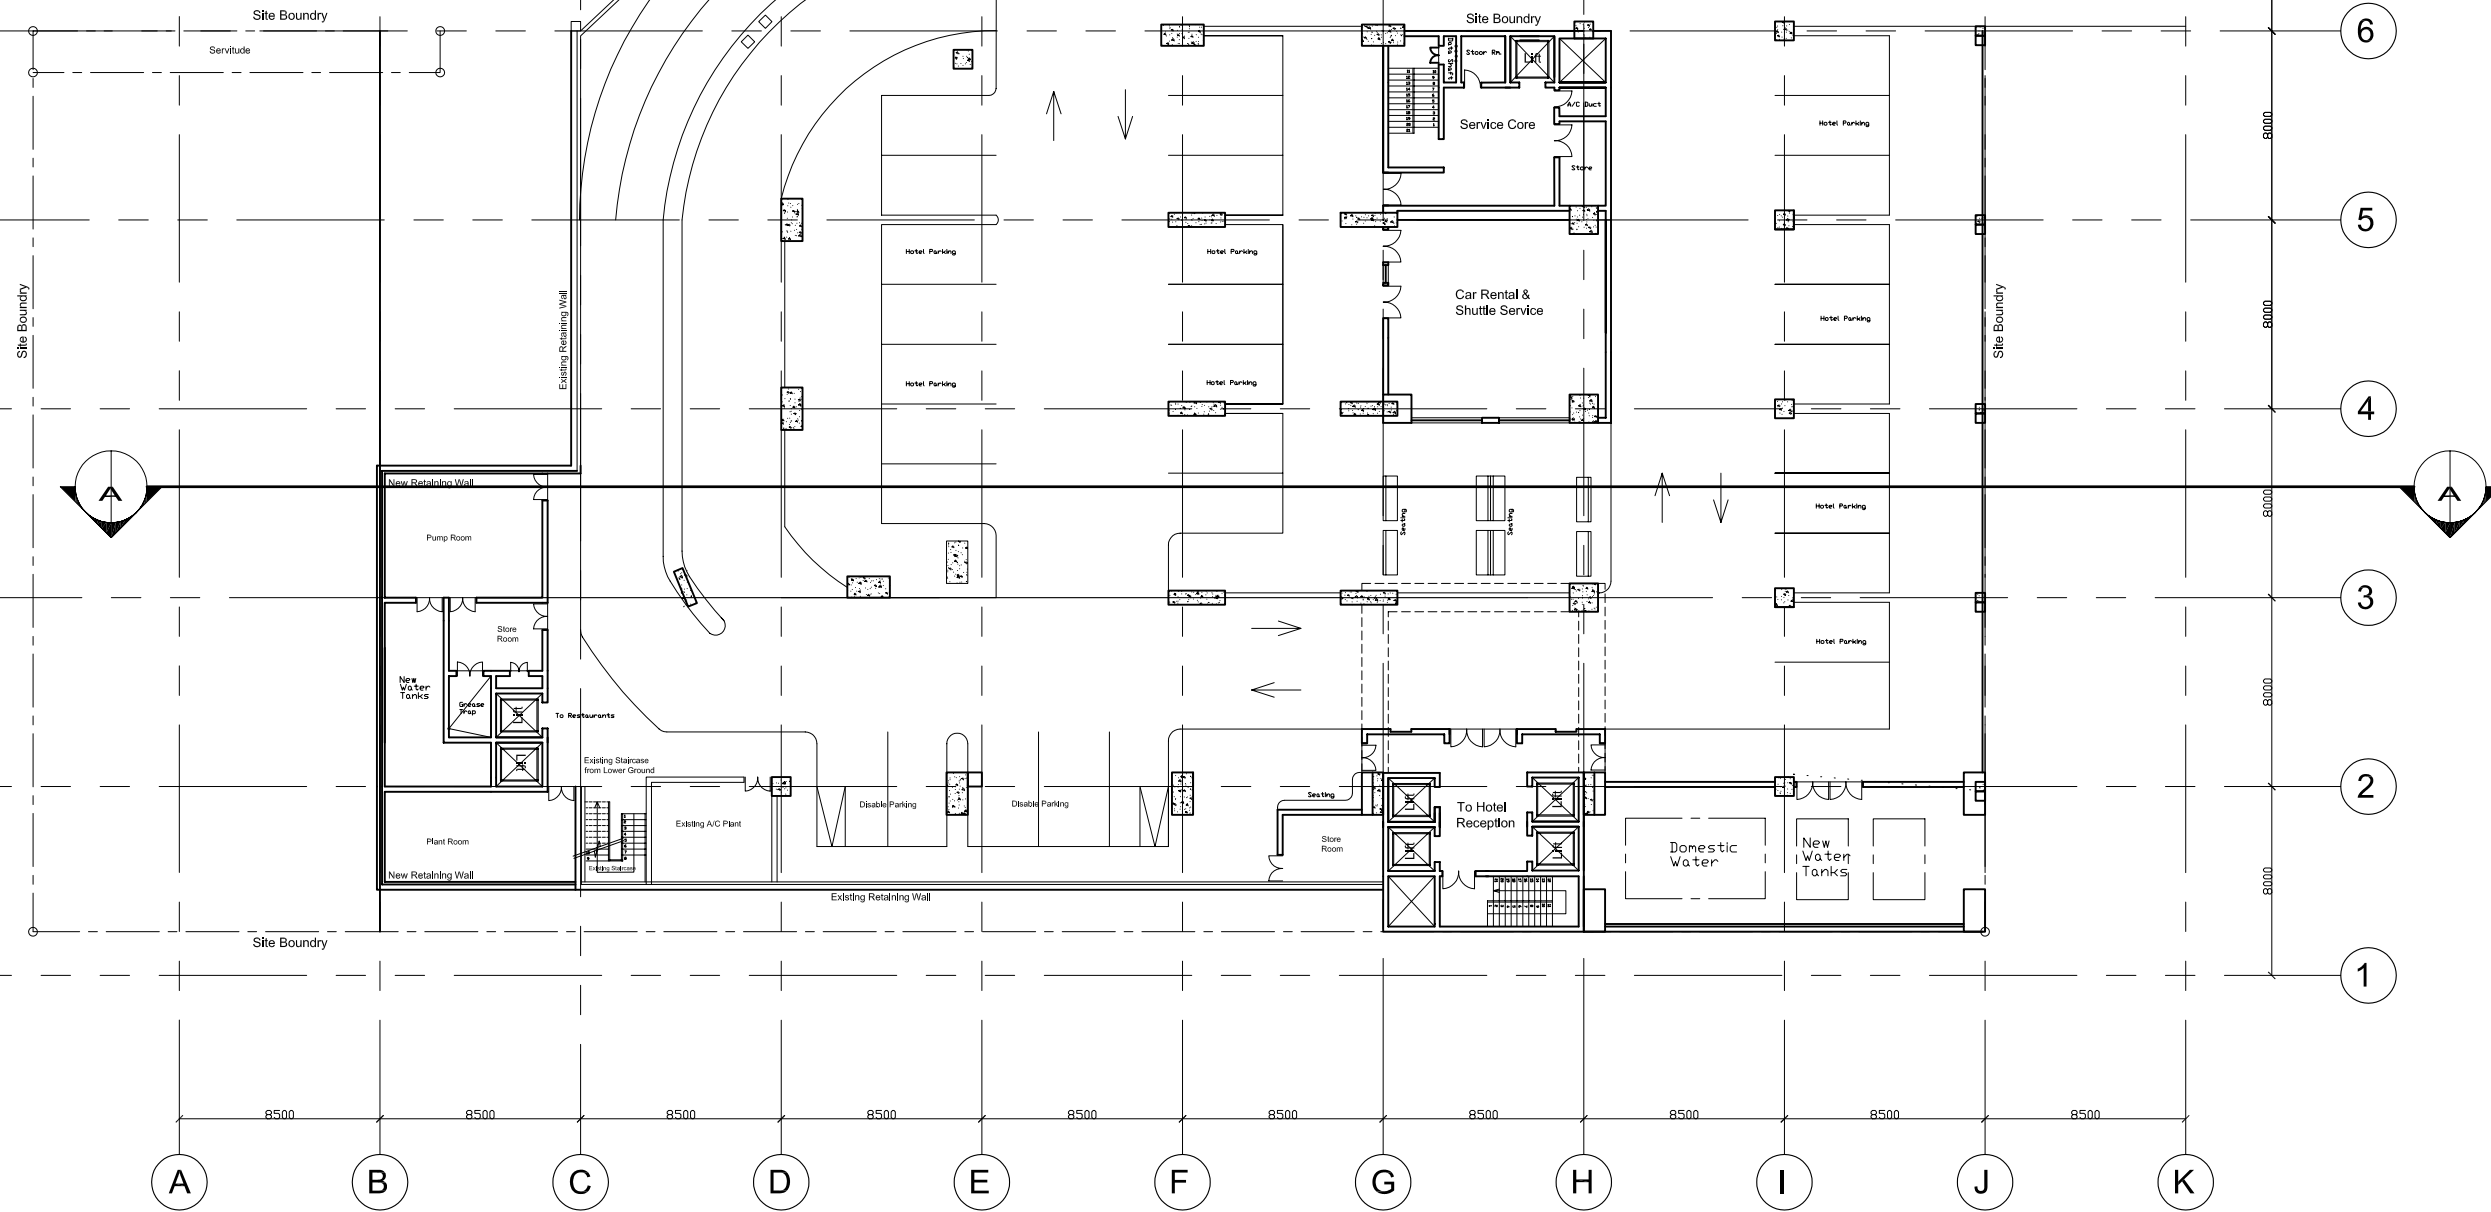


BASEMENT 1



Prinsloo Street

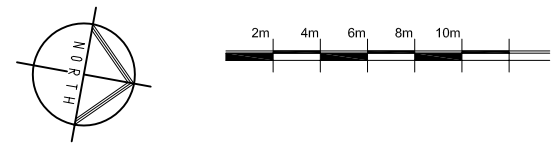

Project number	City Hotel	Sheet	
Date	November 2005		
Scale			

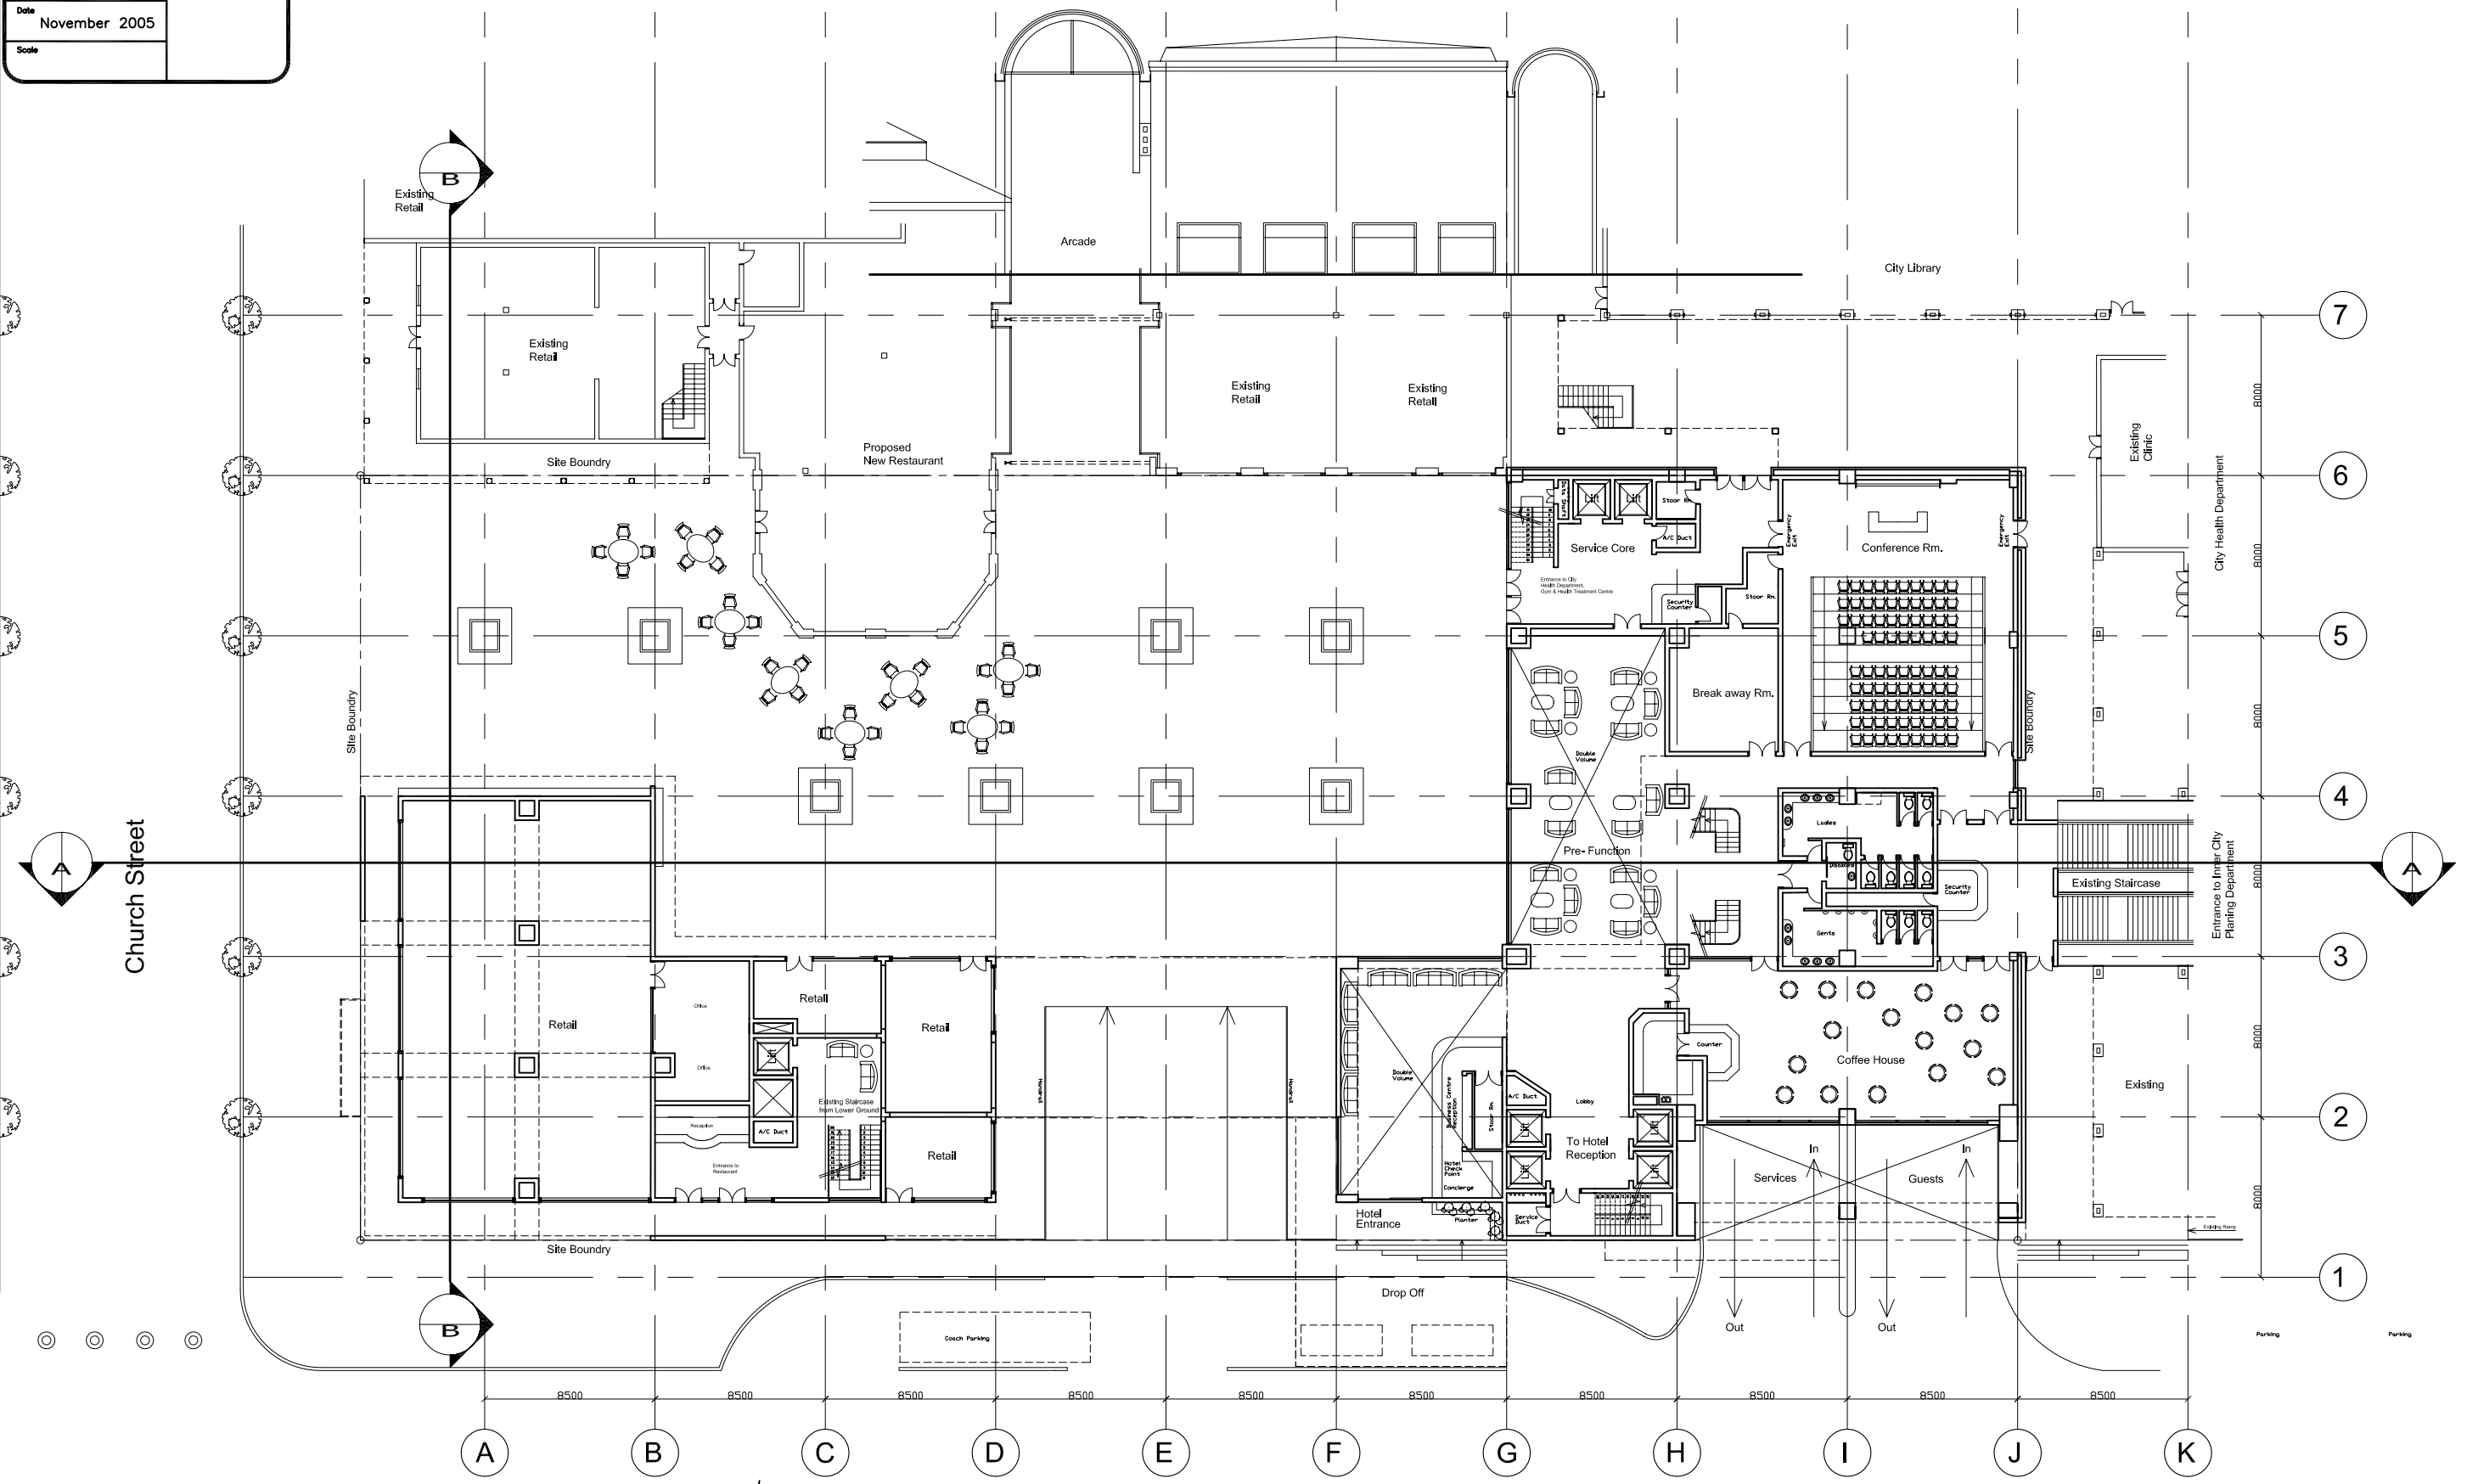


GROUND FLOOR PLAN

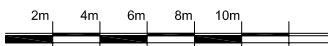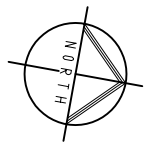



Prinsloo Street



Project number	City Hotel	Sheet	
Date	November 2005		
Scale			

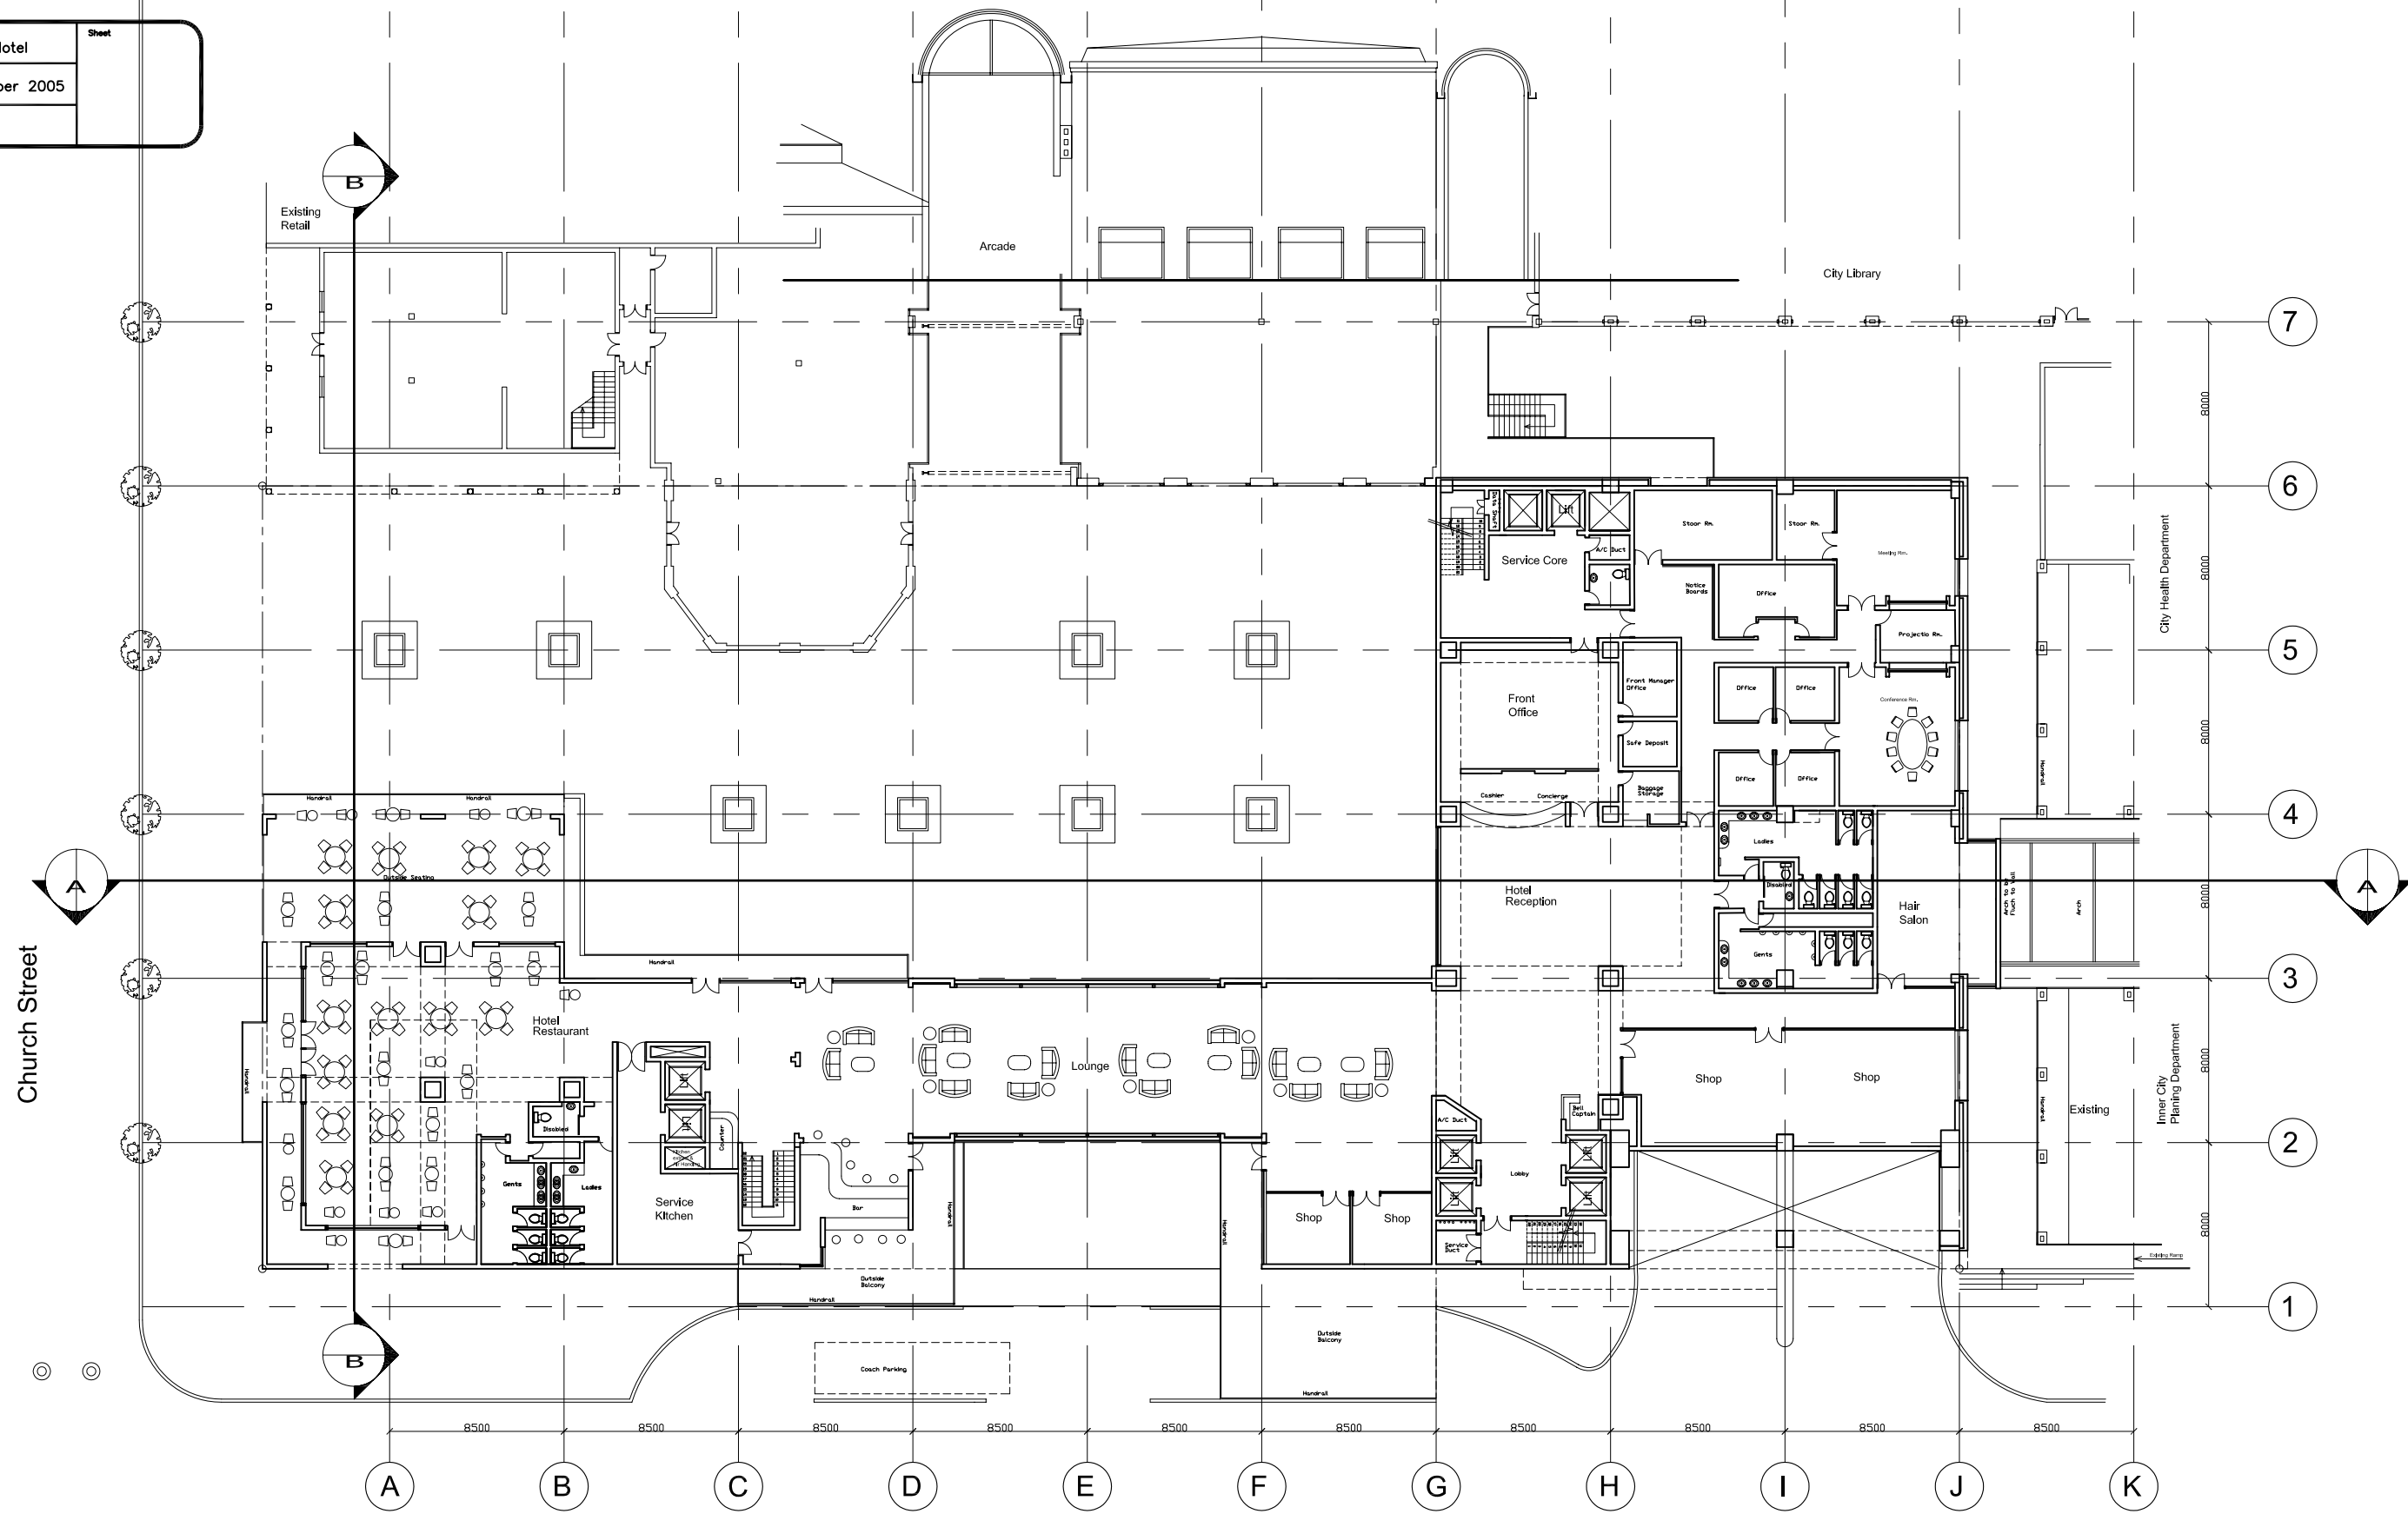


SECOND FLOOR PLAN

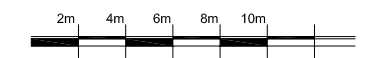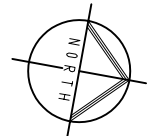

Prinsloo Street

Church Street


Project number City Hotel	Sheet
Date November 2005	
Scale	

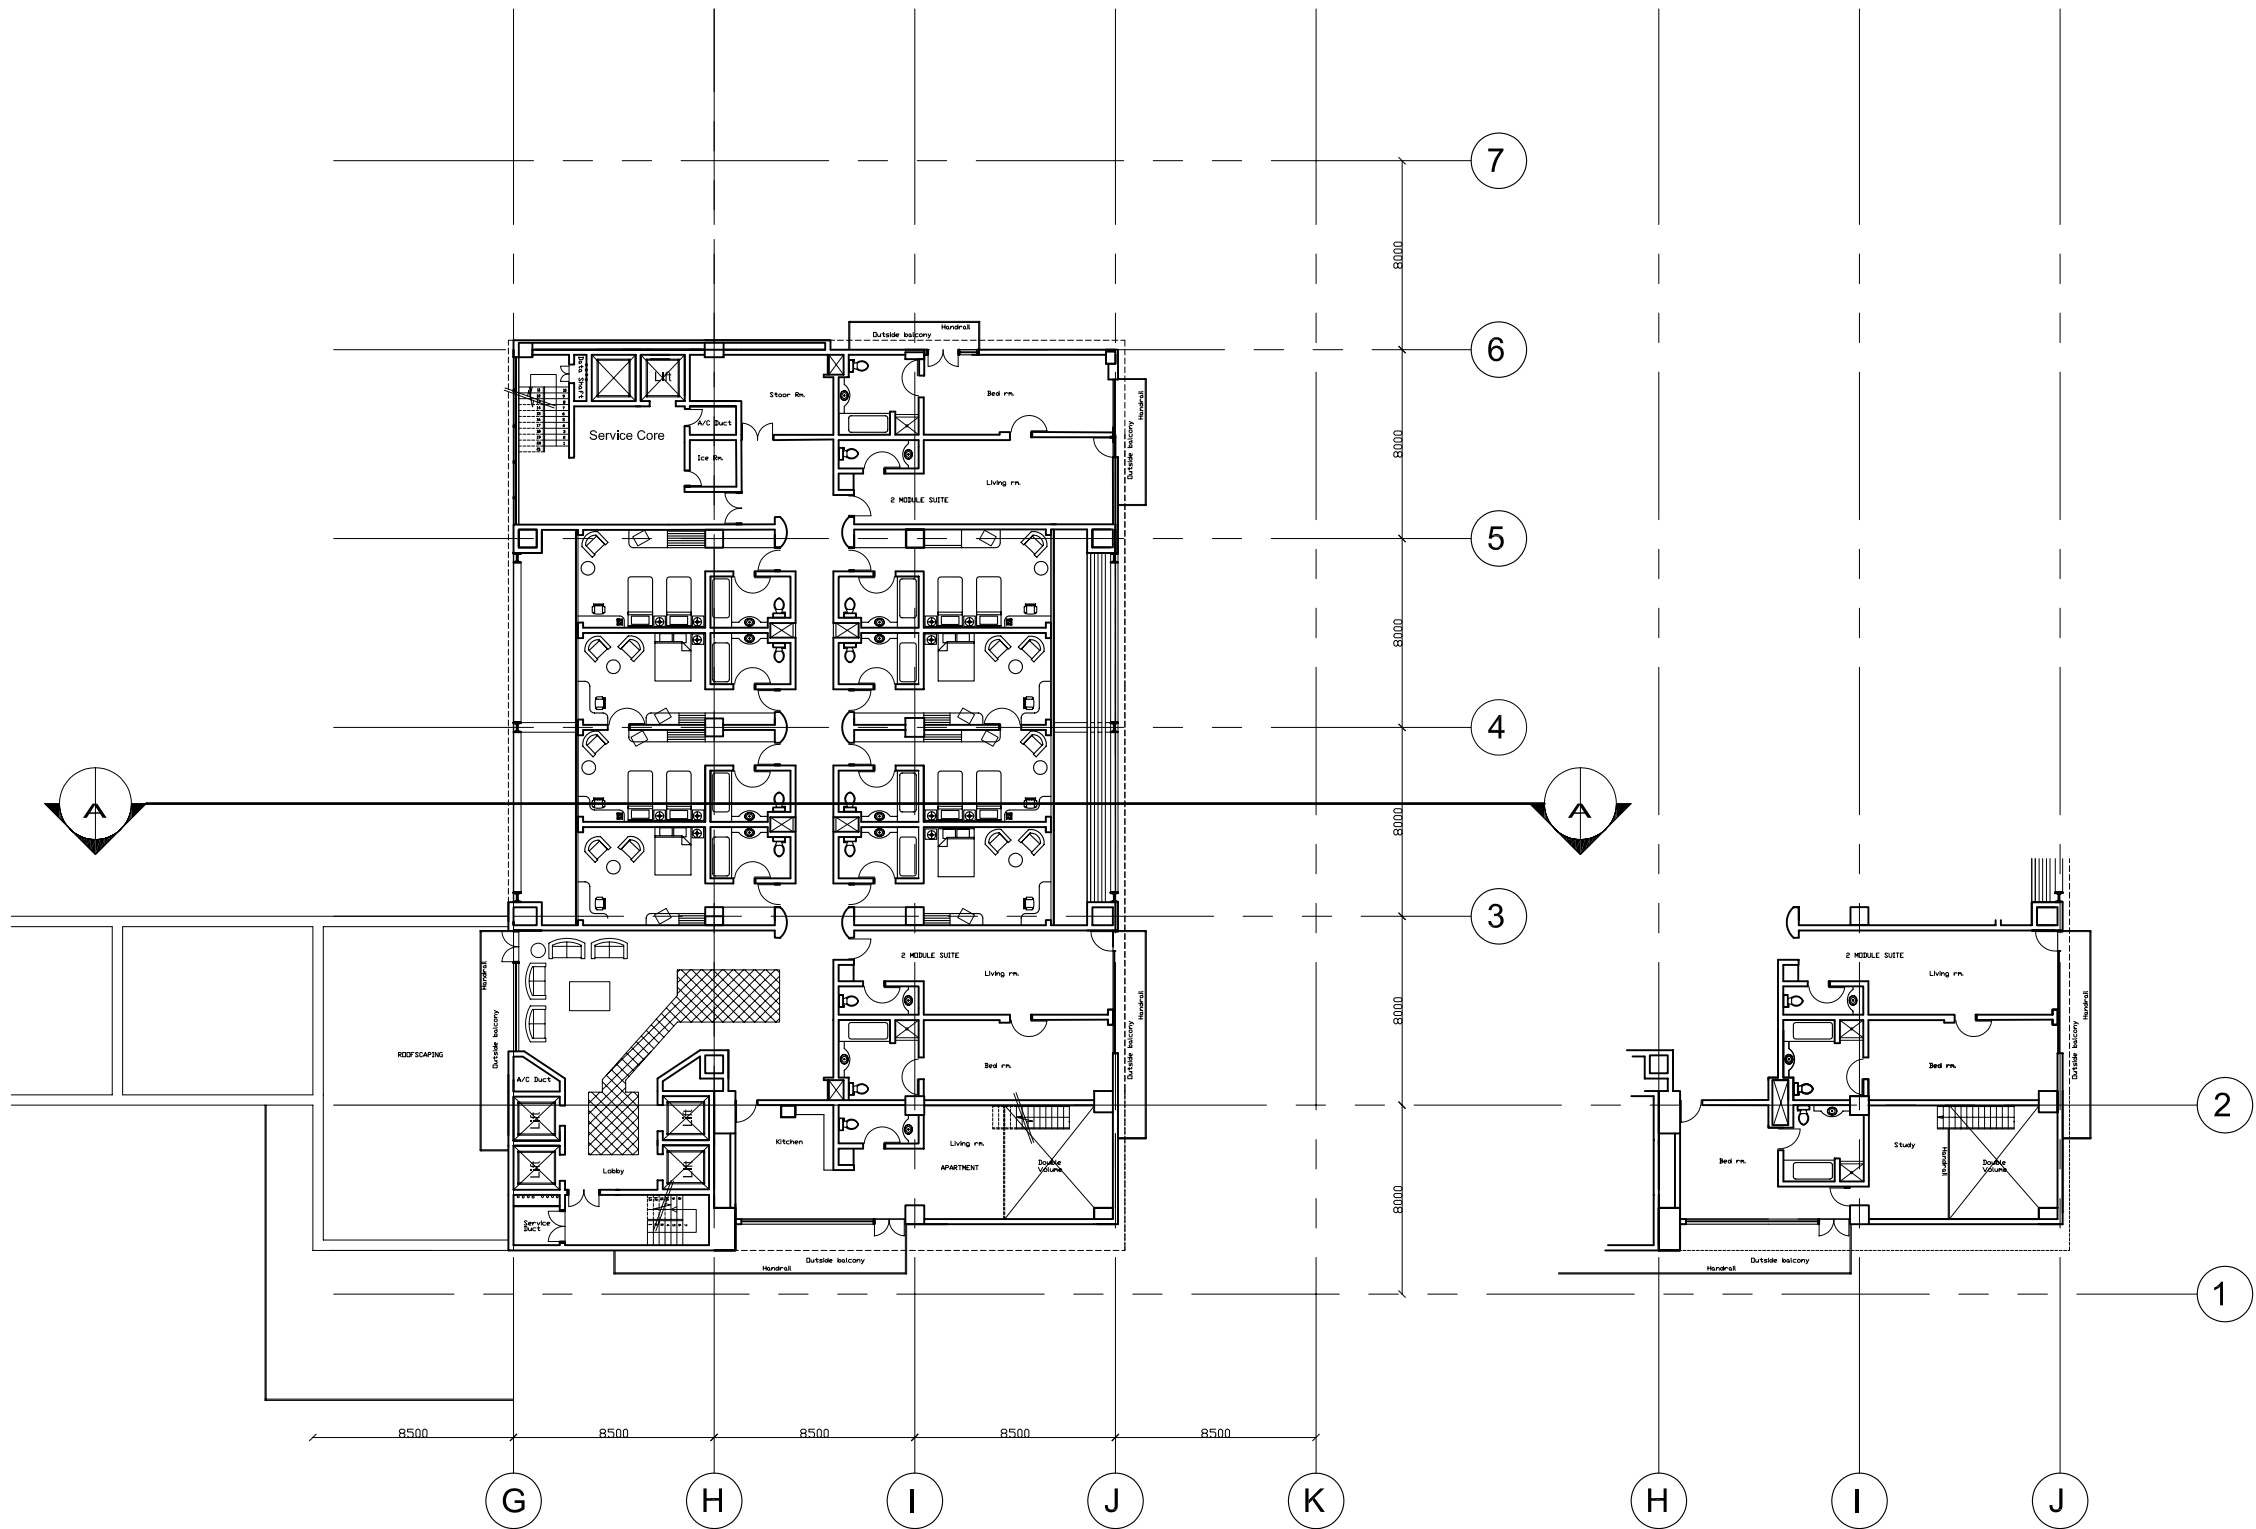

FLOORS 4-16

APARTMENT FIRST FLOOR


Project number	City Hotel	Sheet	
Date	November 2005		
Scale			

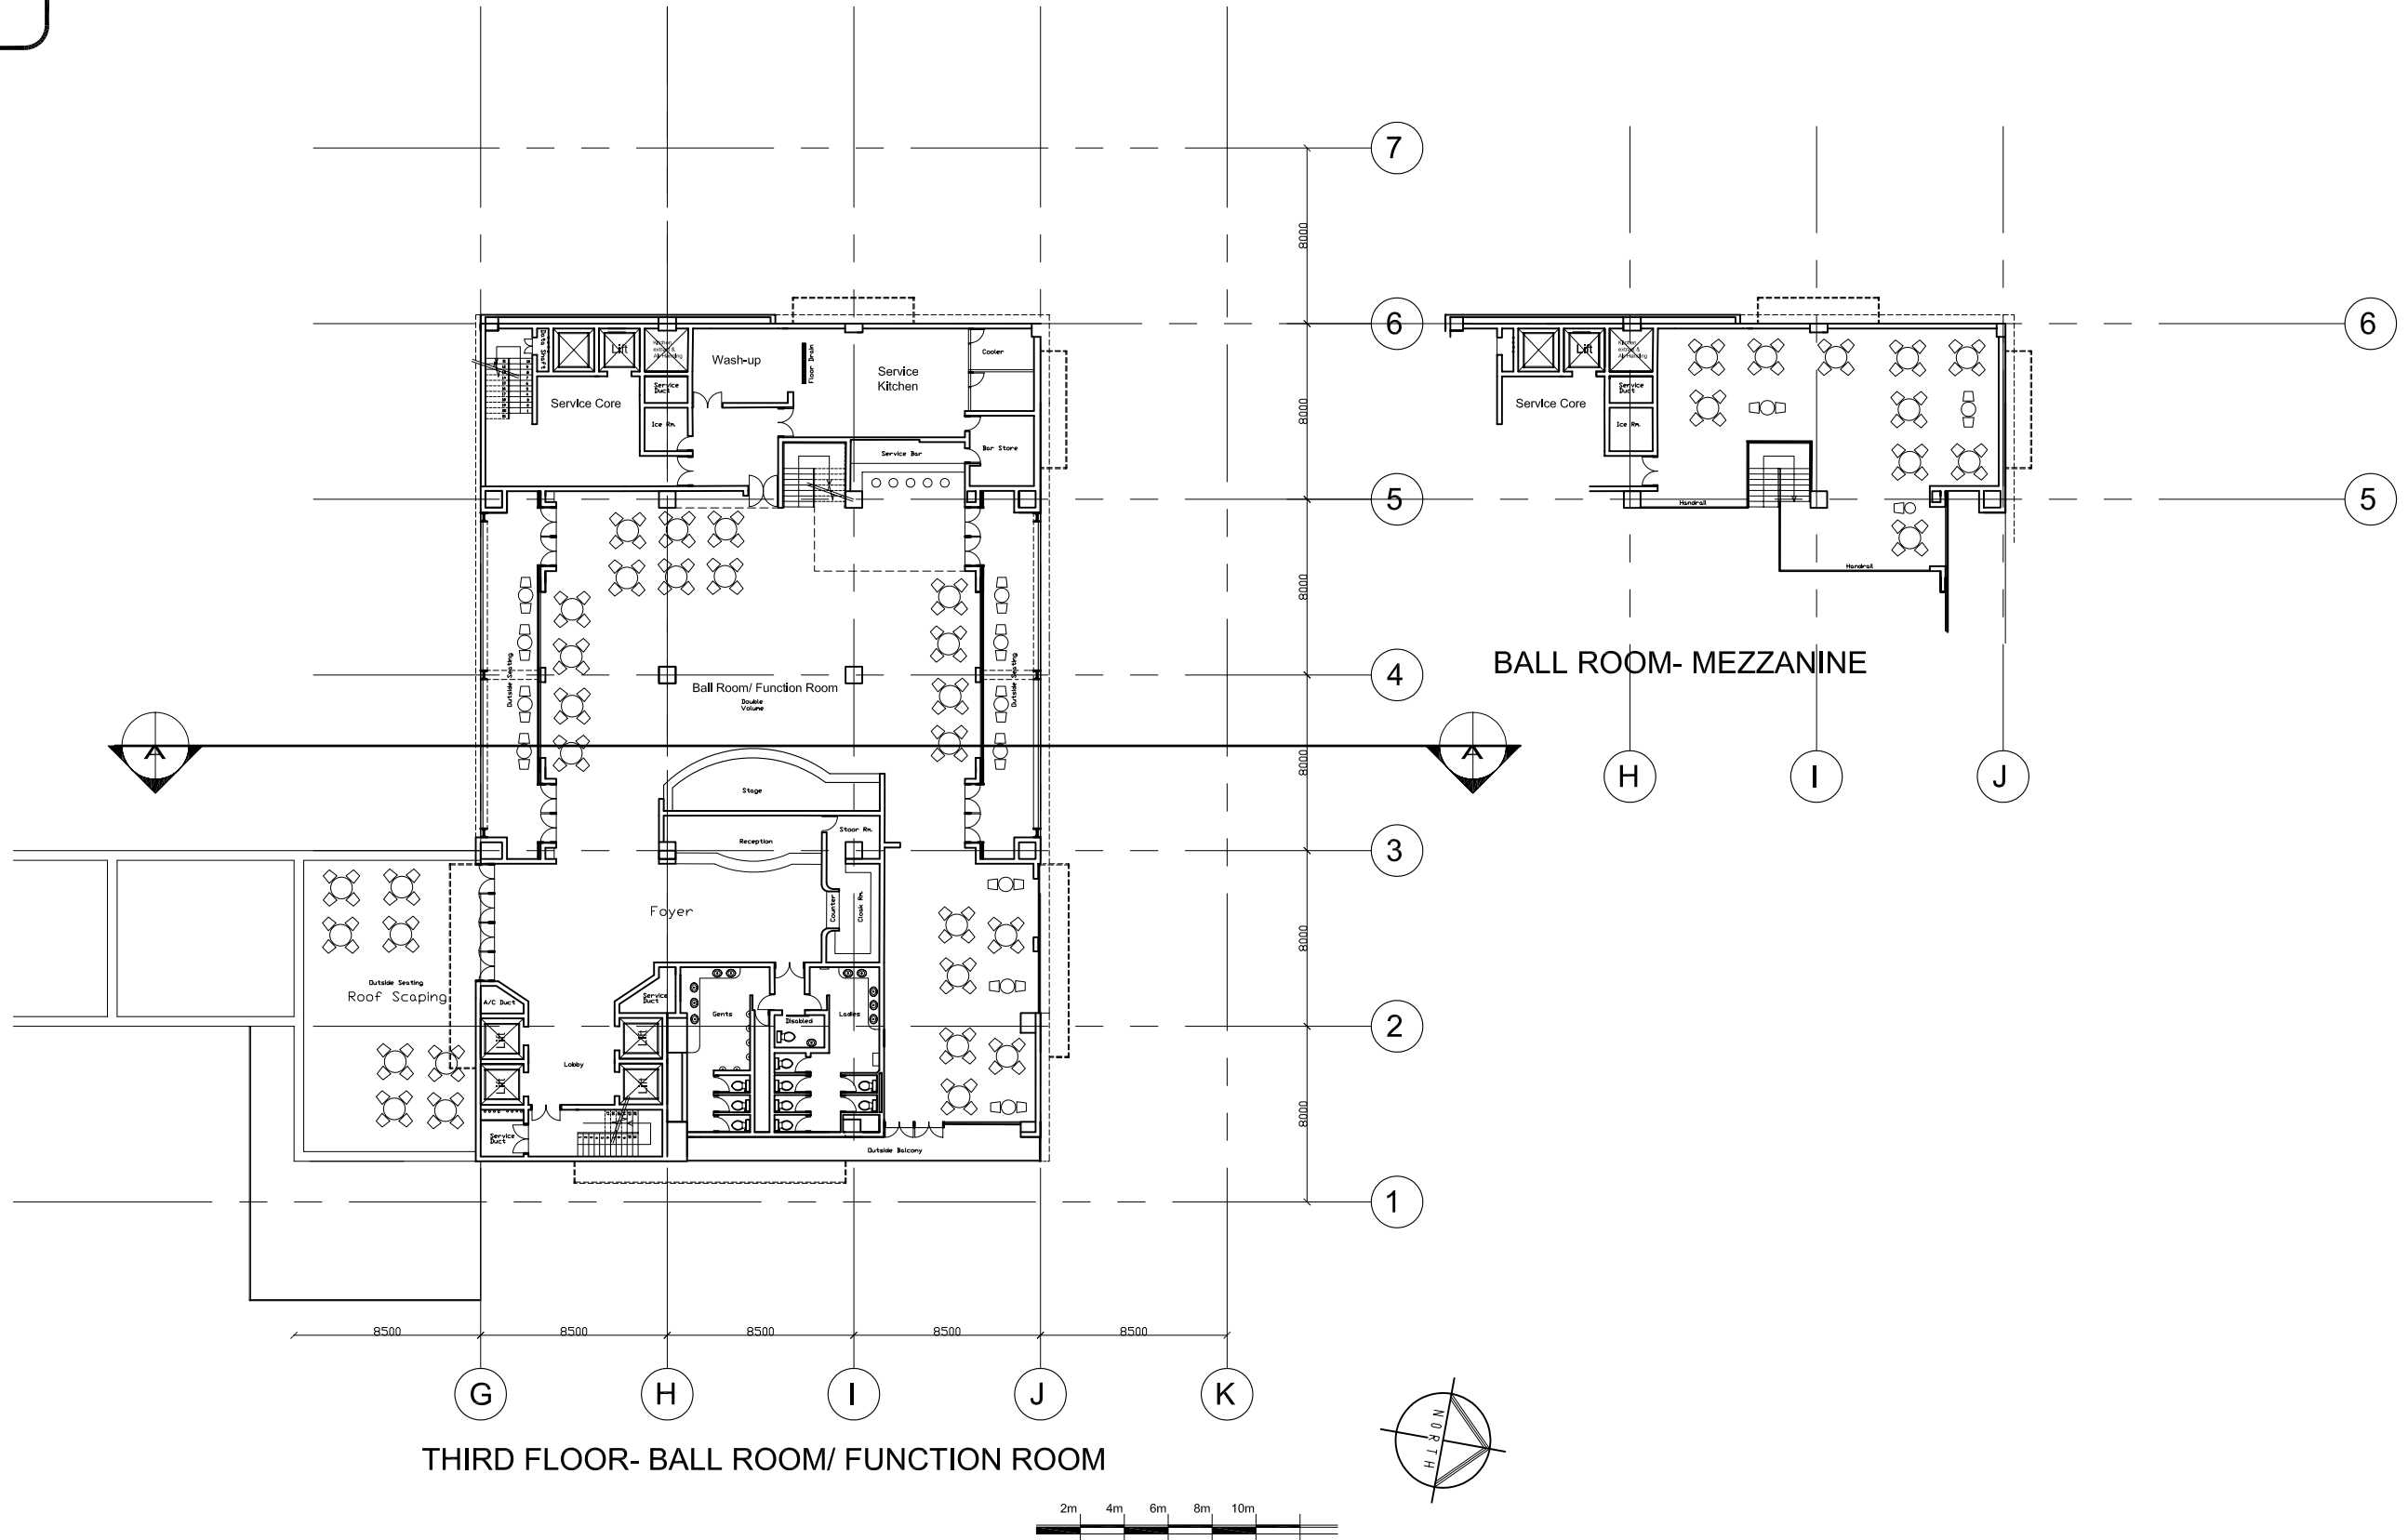



THIRD FLOOR- BALL ROOM/ FUNCTION ROOM

BALL ROOM- MEZZANINE


Project number	City Hotel	Sheet	
Date	November 2005		
Scale			

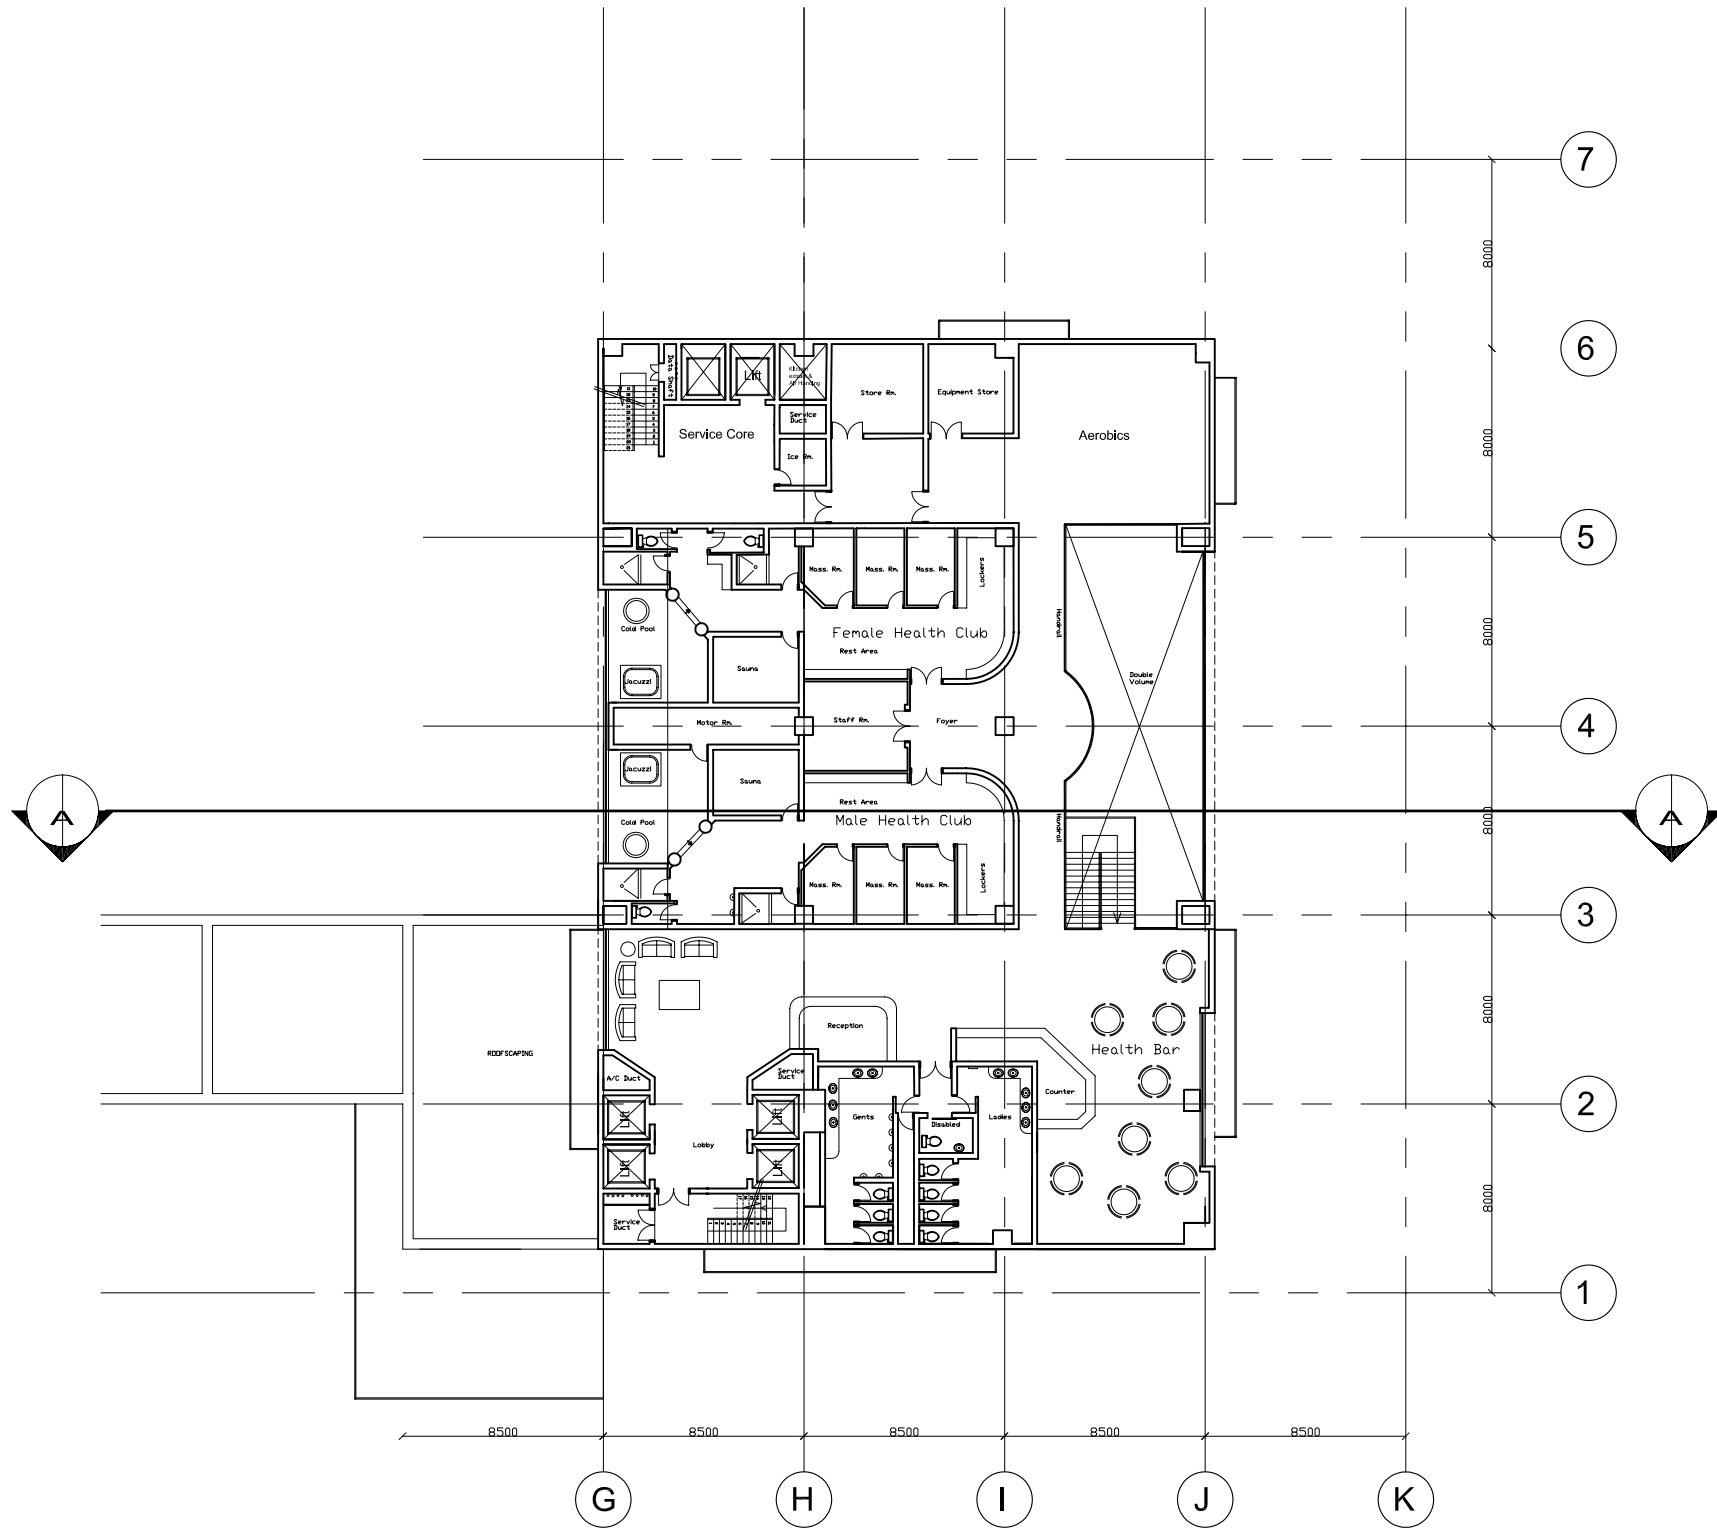

21st- WELLNESS CENTER

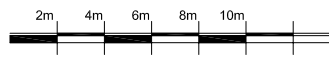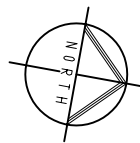


Project number City Hotel	Sheet
Date November 2005	
Scale	

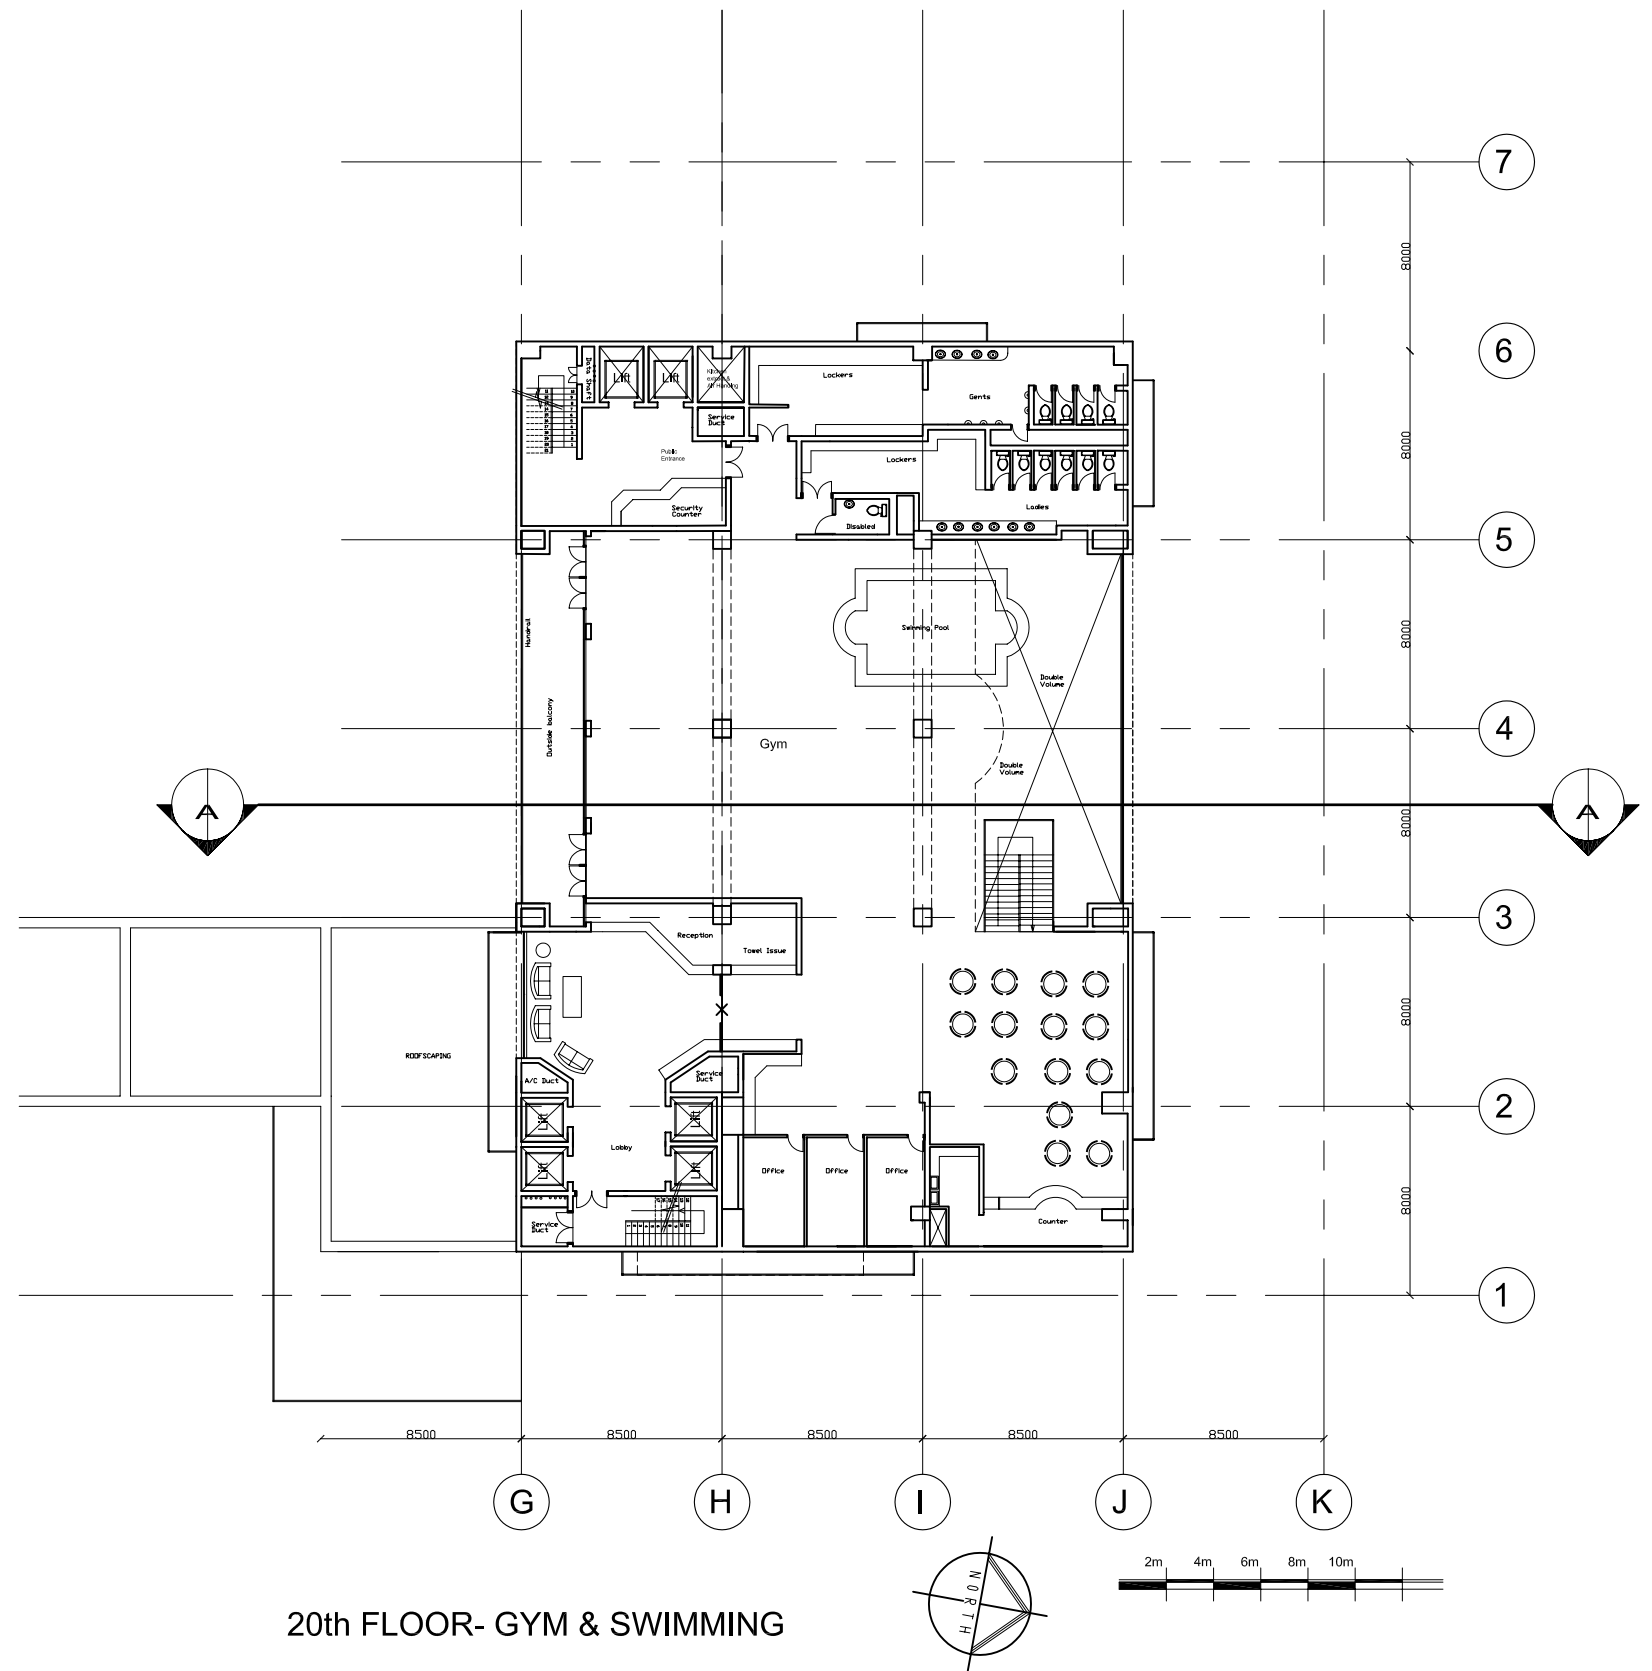


20th FLOOR- GYM & SWIMMING

Project number City Hotel	Sheet
Date November 2005	
Scale	

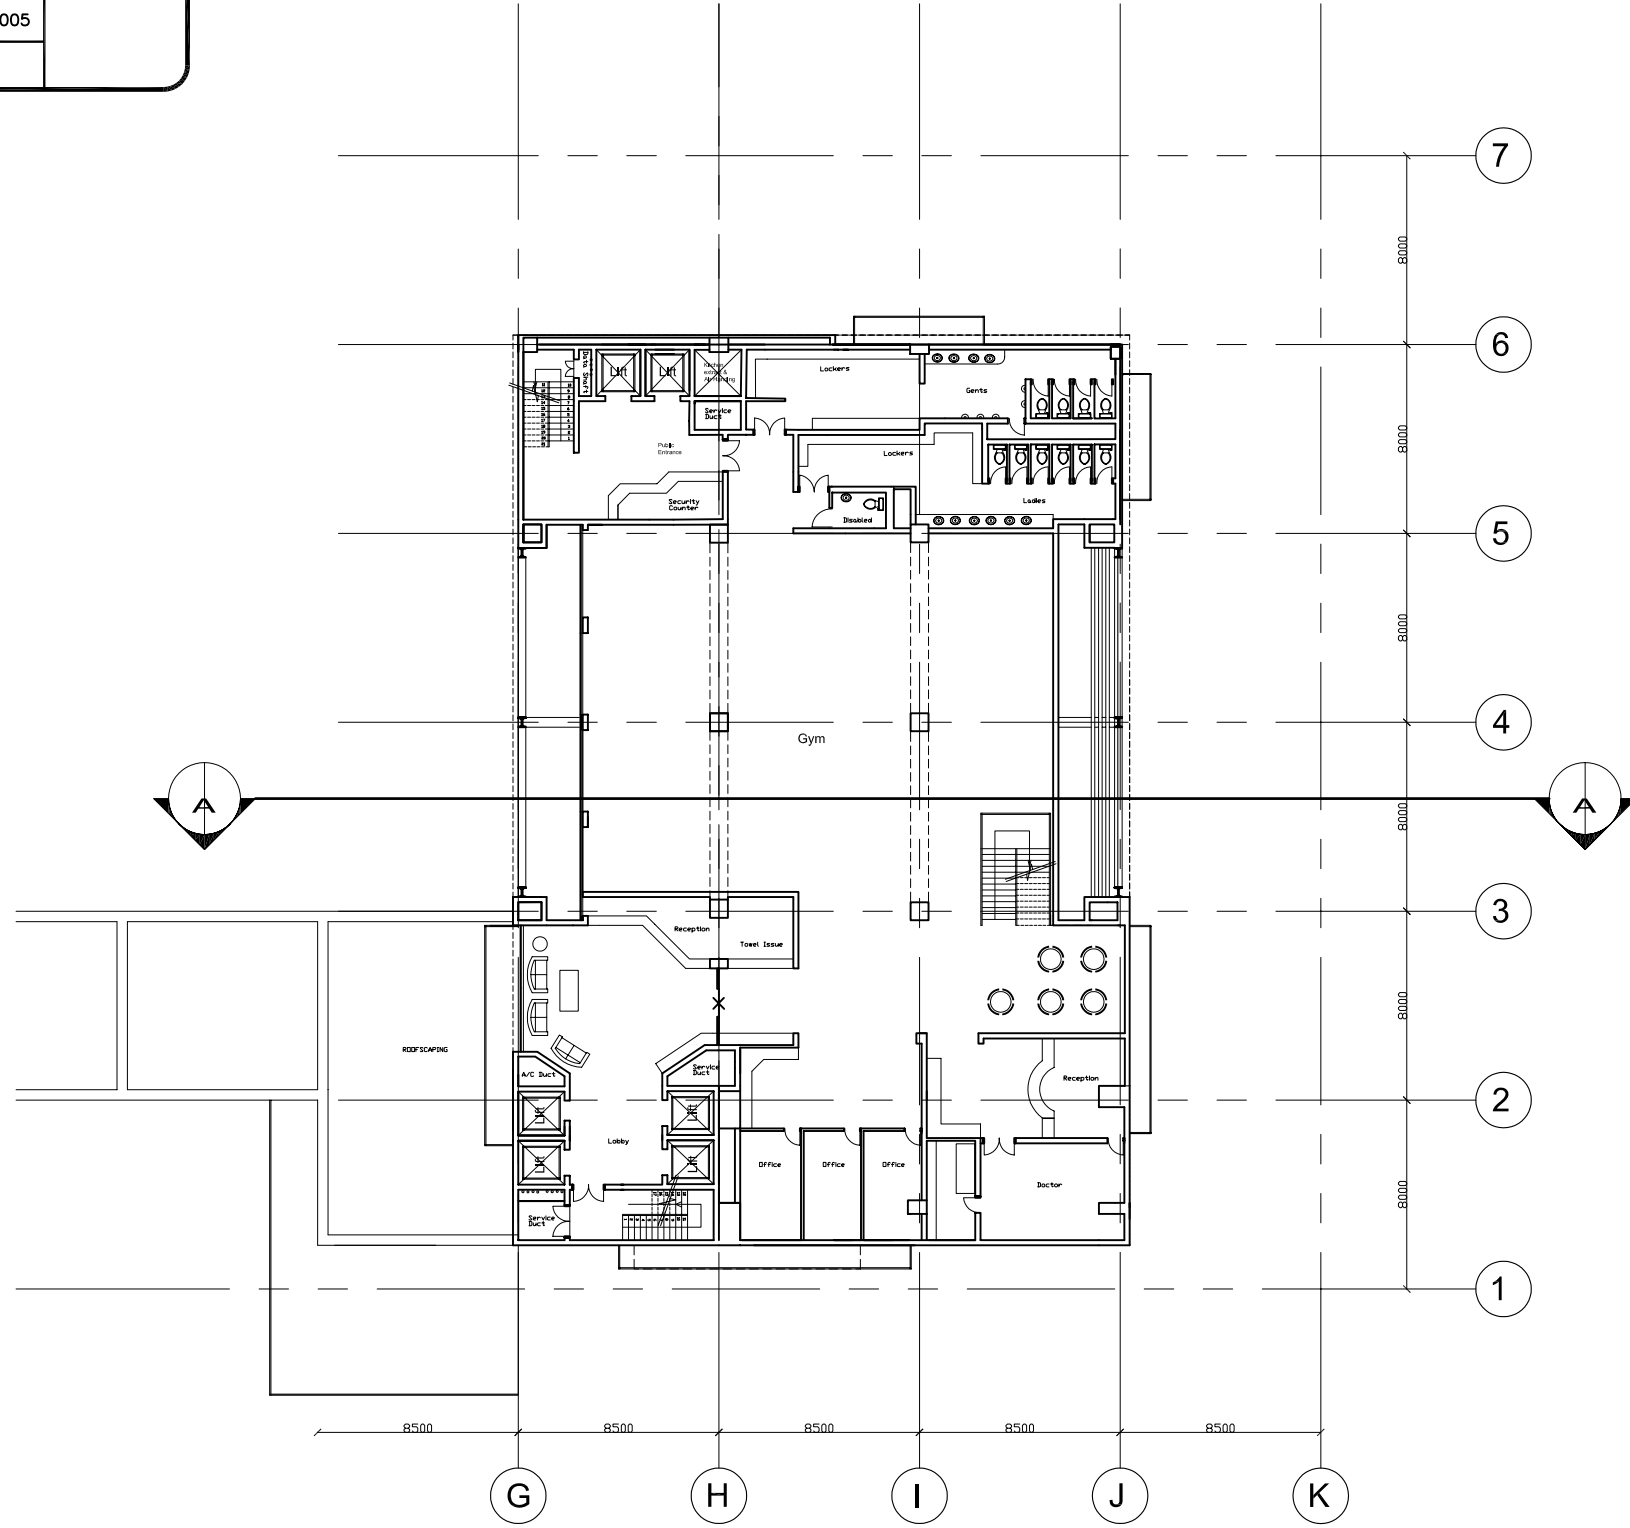

19th FLOOR- GYM

Project number City Hotel	Sheet
Date November 2005	
Scale	

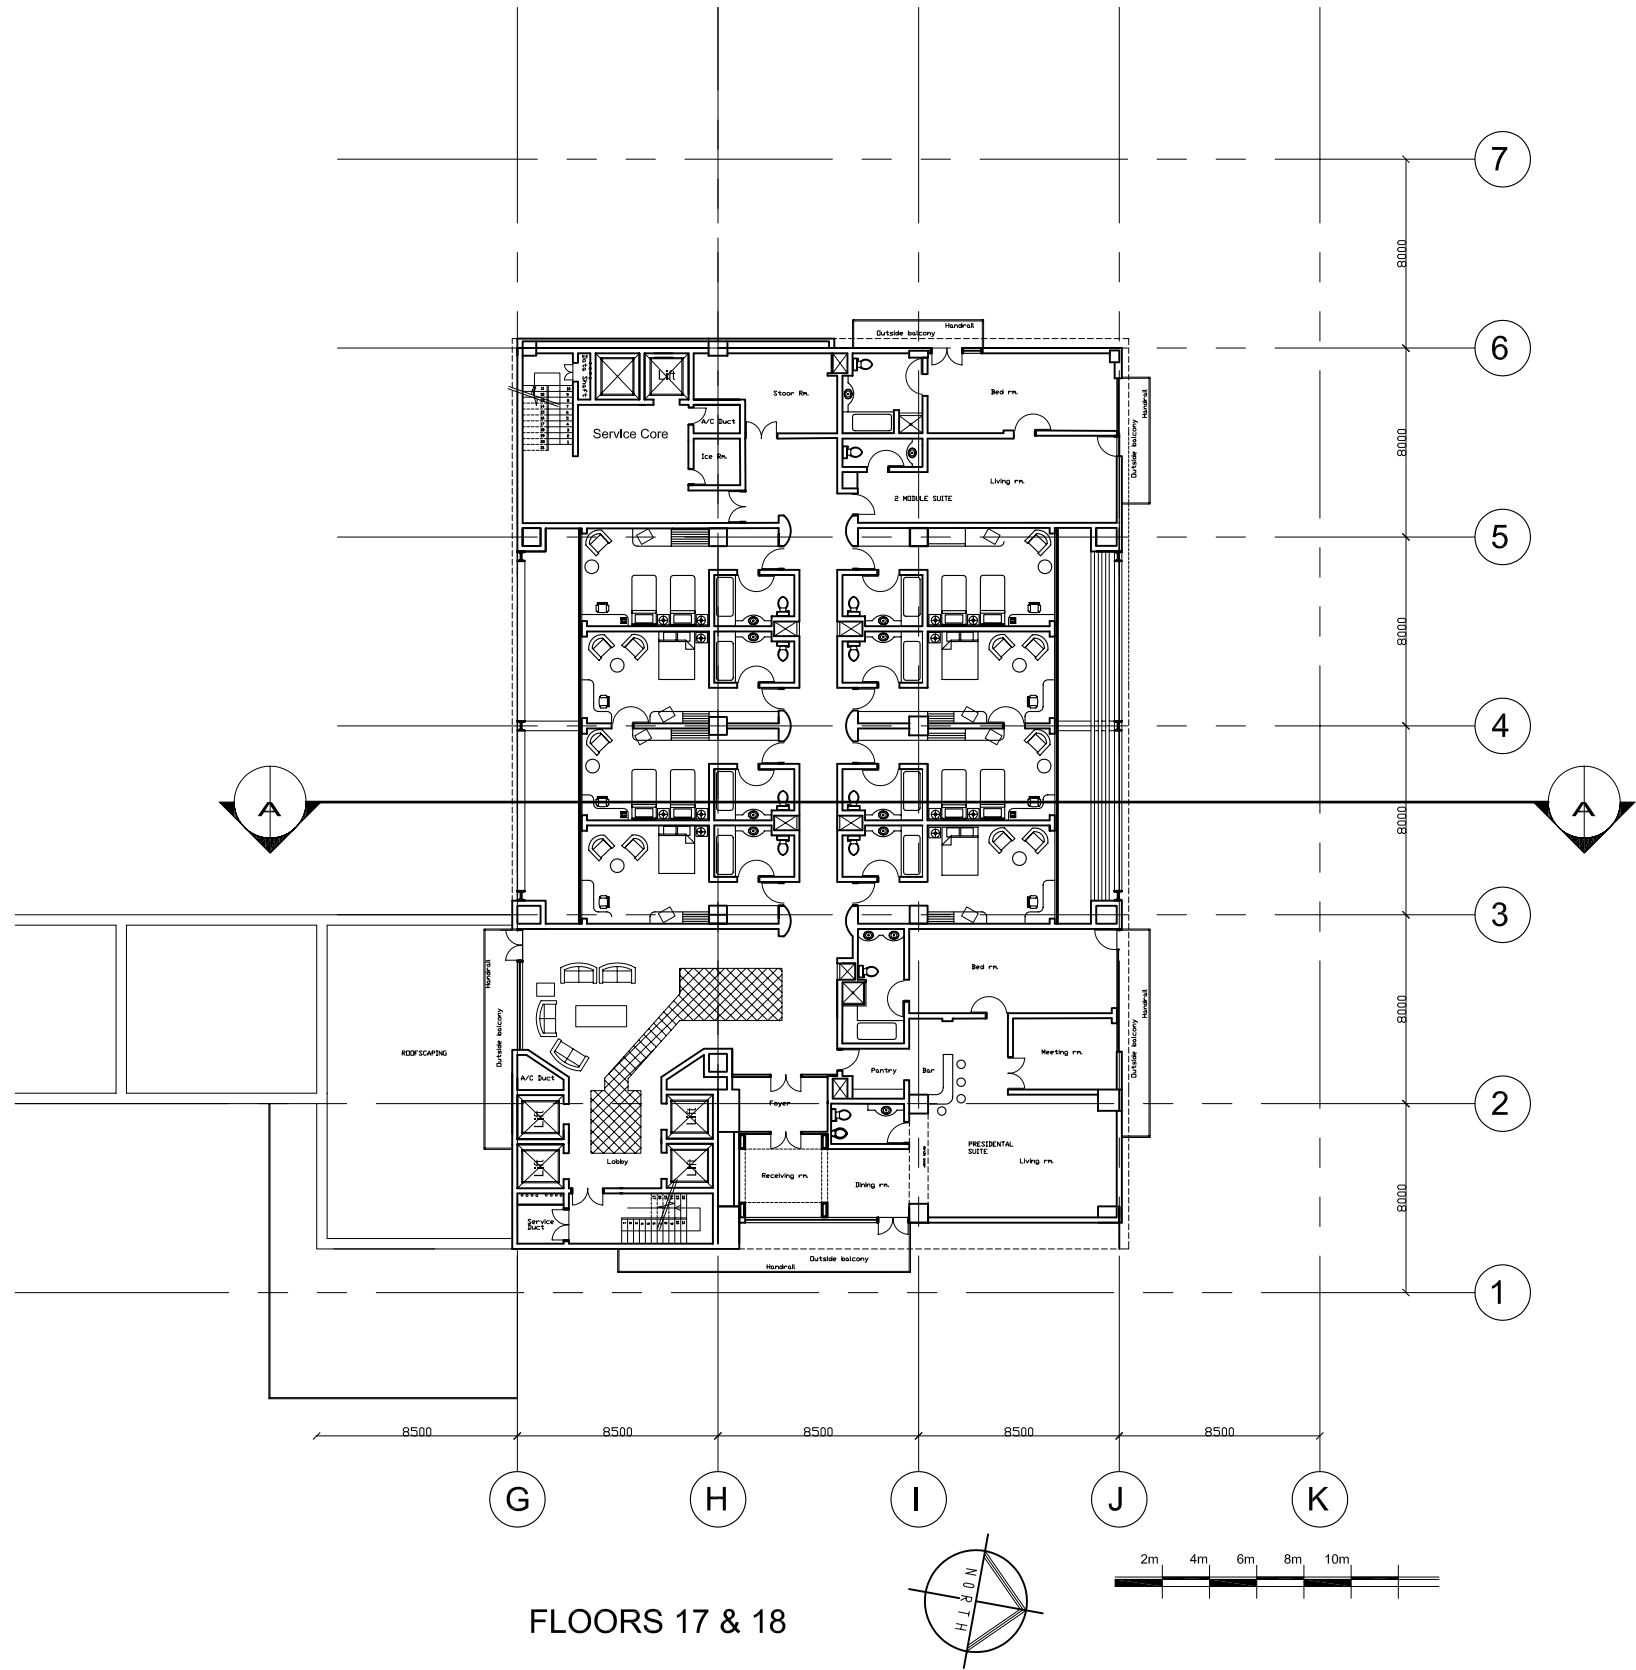

FLOORS 17 & 18