


PLAN (SCALE 1 INCH = 8 FEET)

DROPPED NEW RESIDENCE


FOR
JAN BINNEMA ESQ.

PRETORIA


SCALE: 1 INCH = 8 FEET

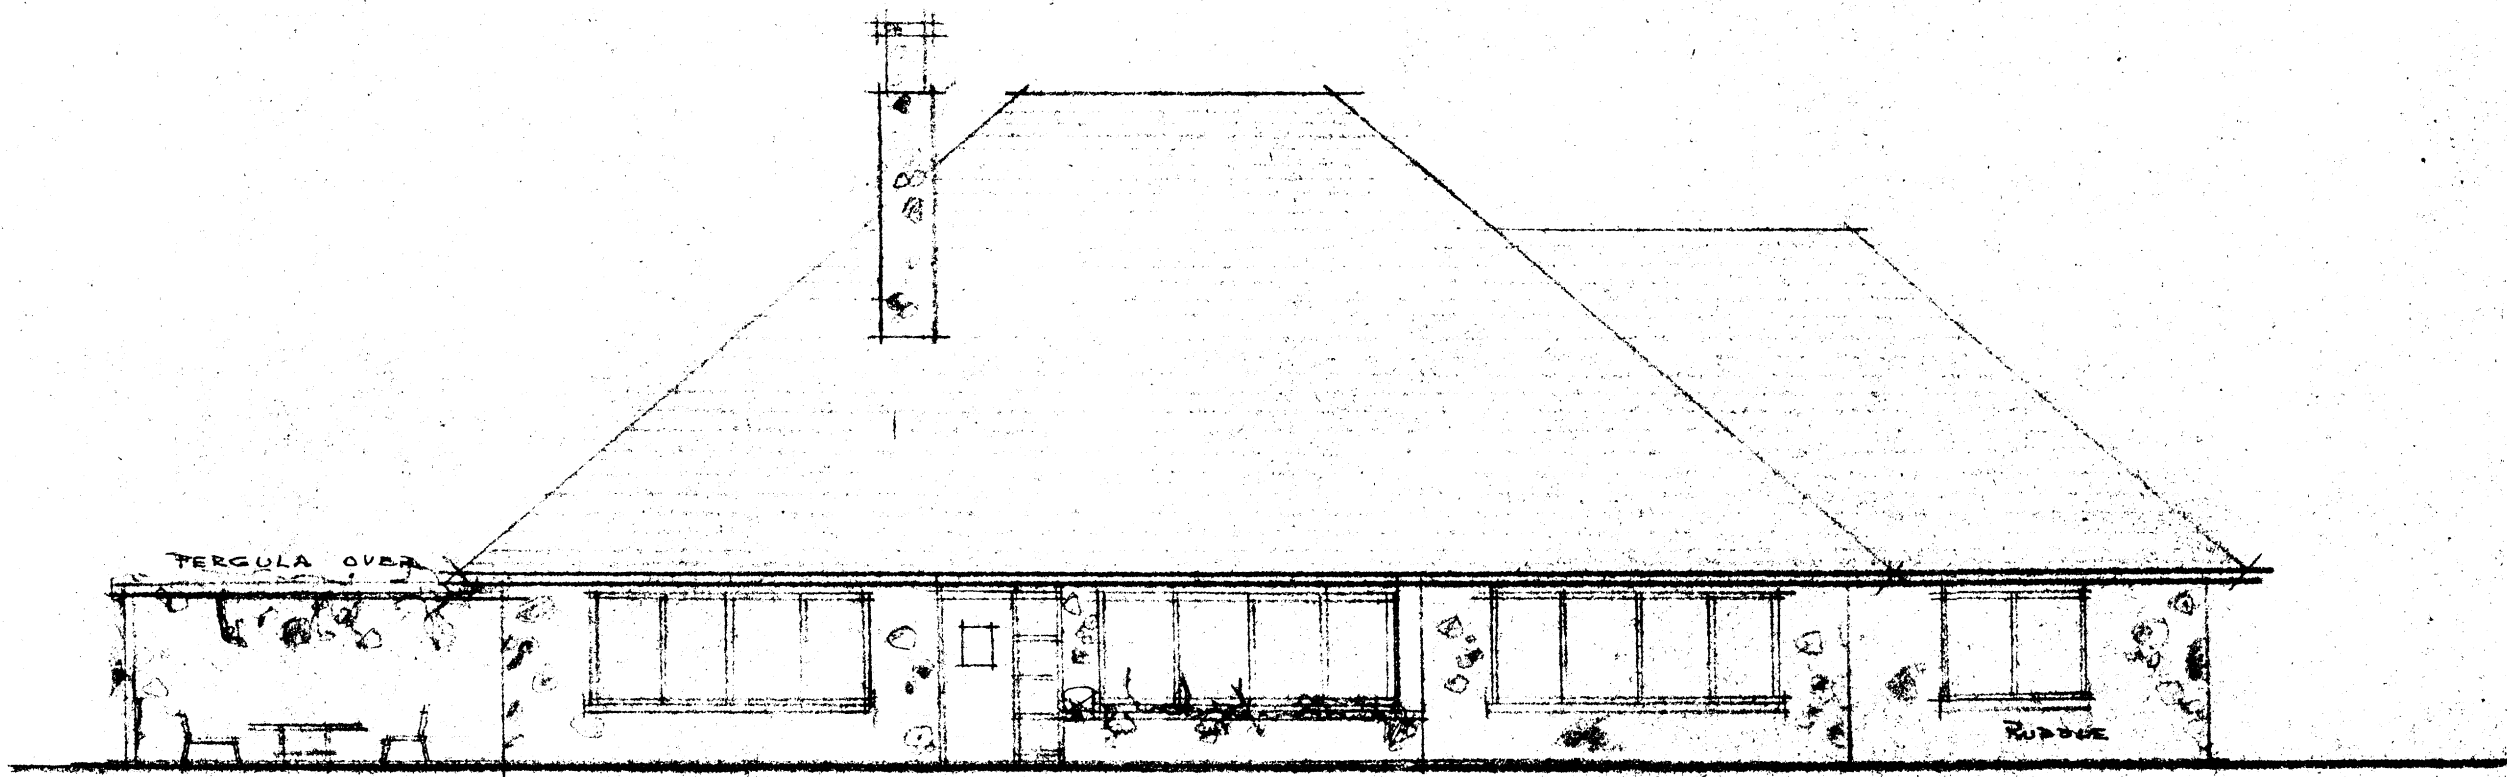


NORTH ELEVATION

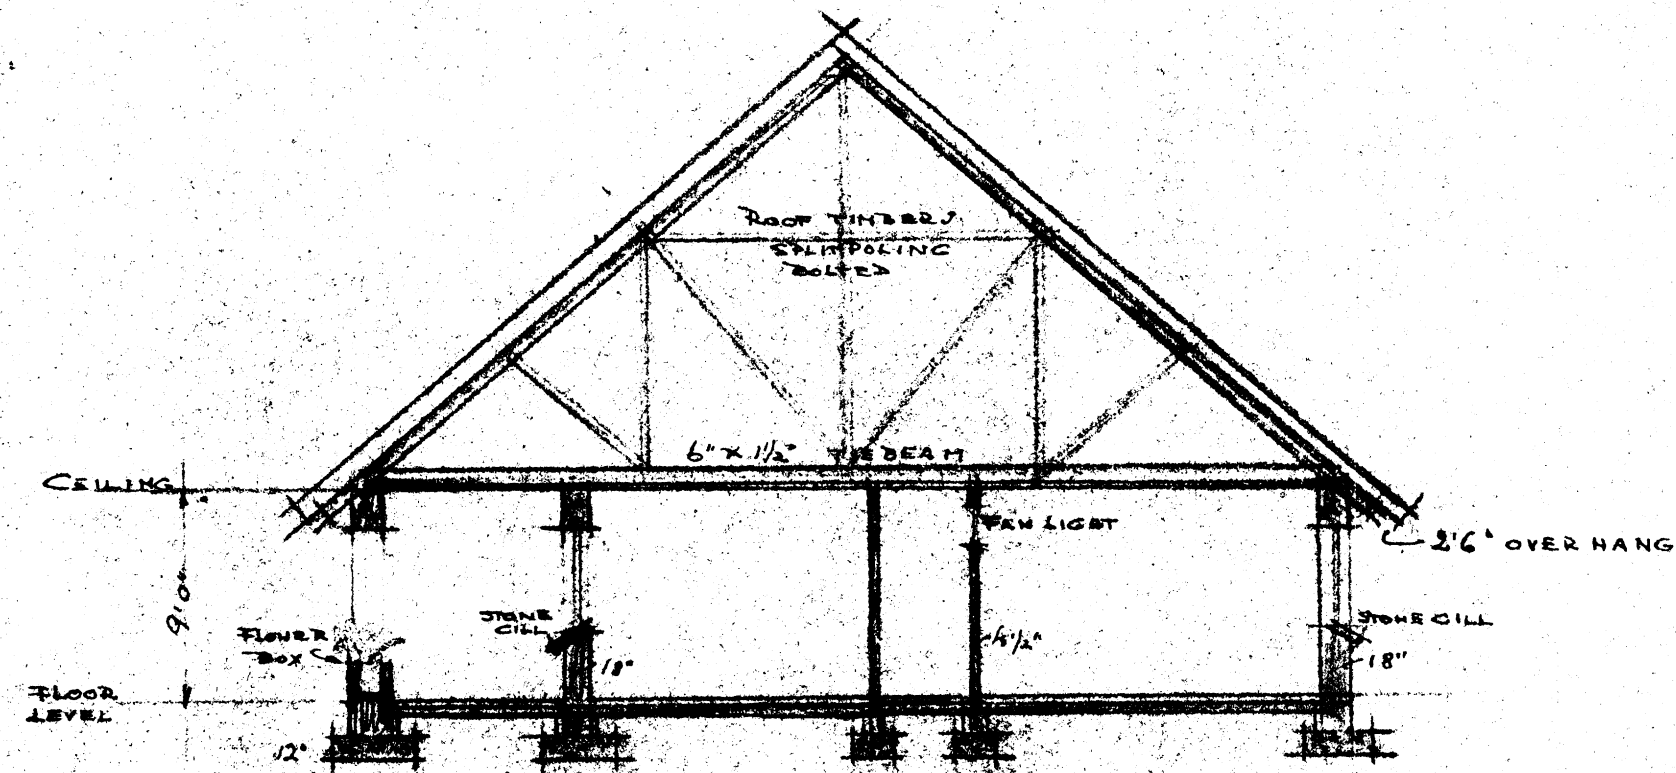


SECTION A - A

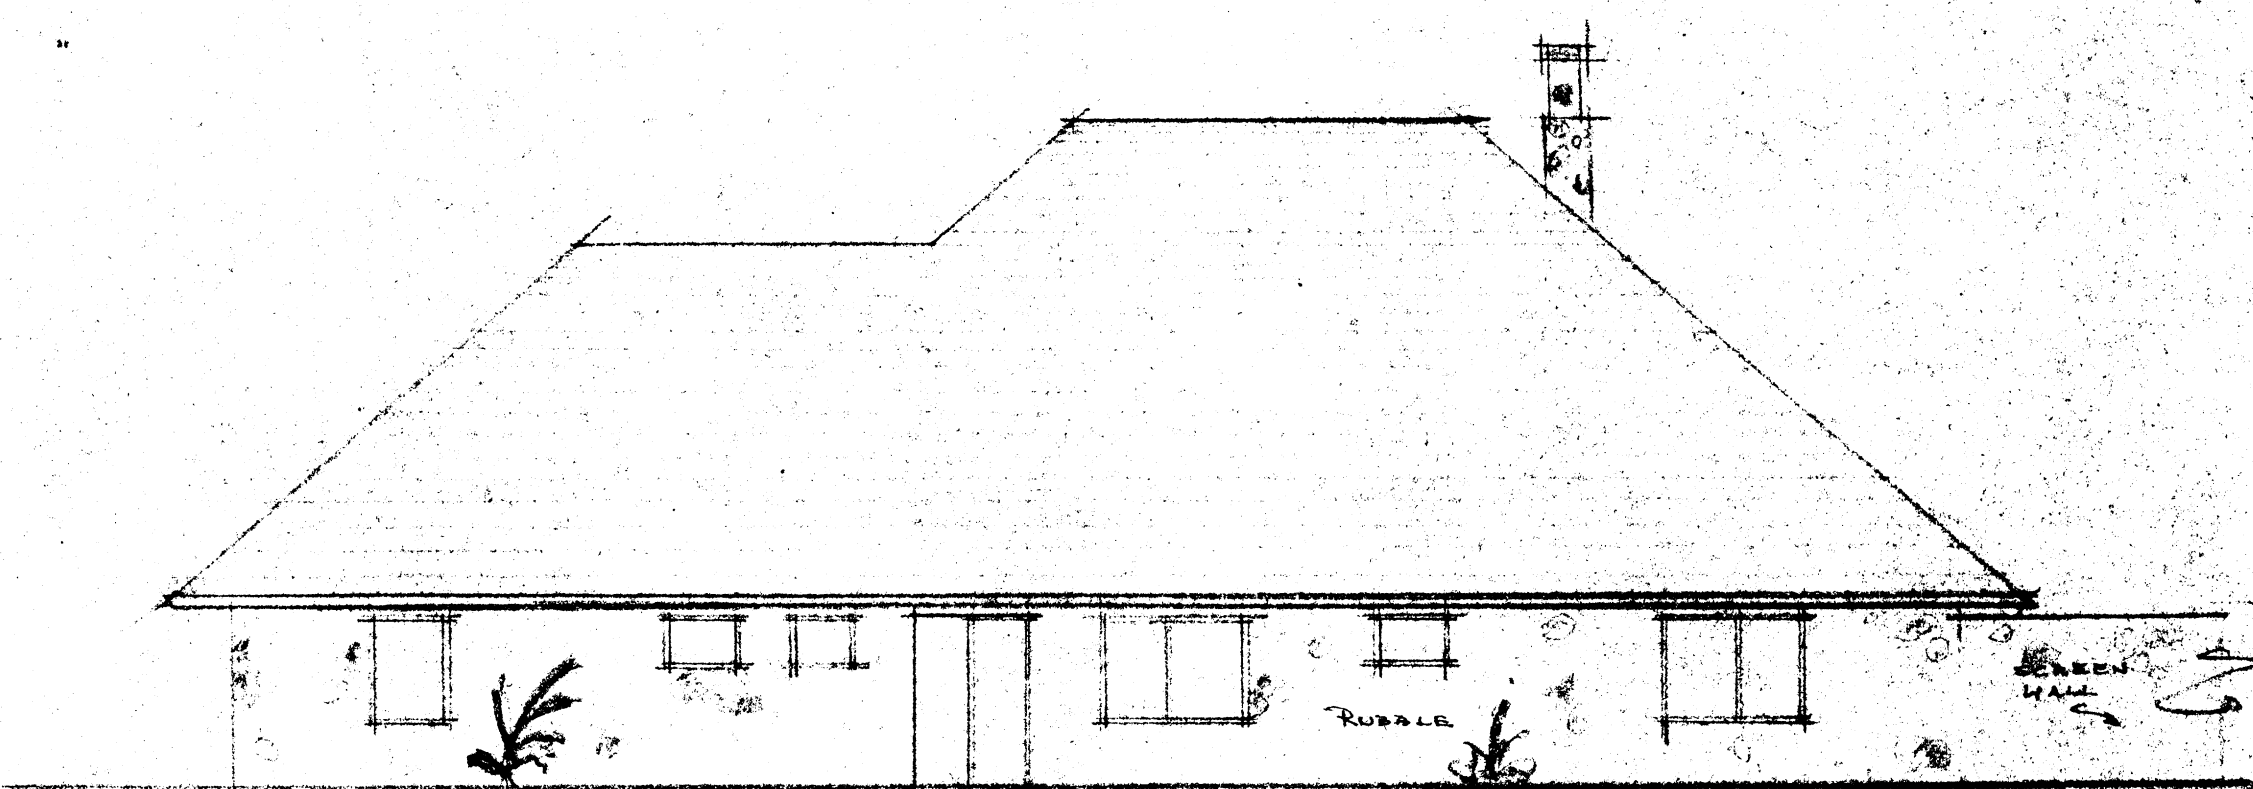

SOUTH ELEVATION

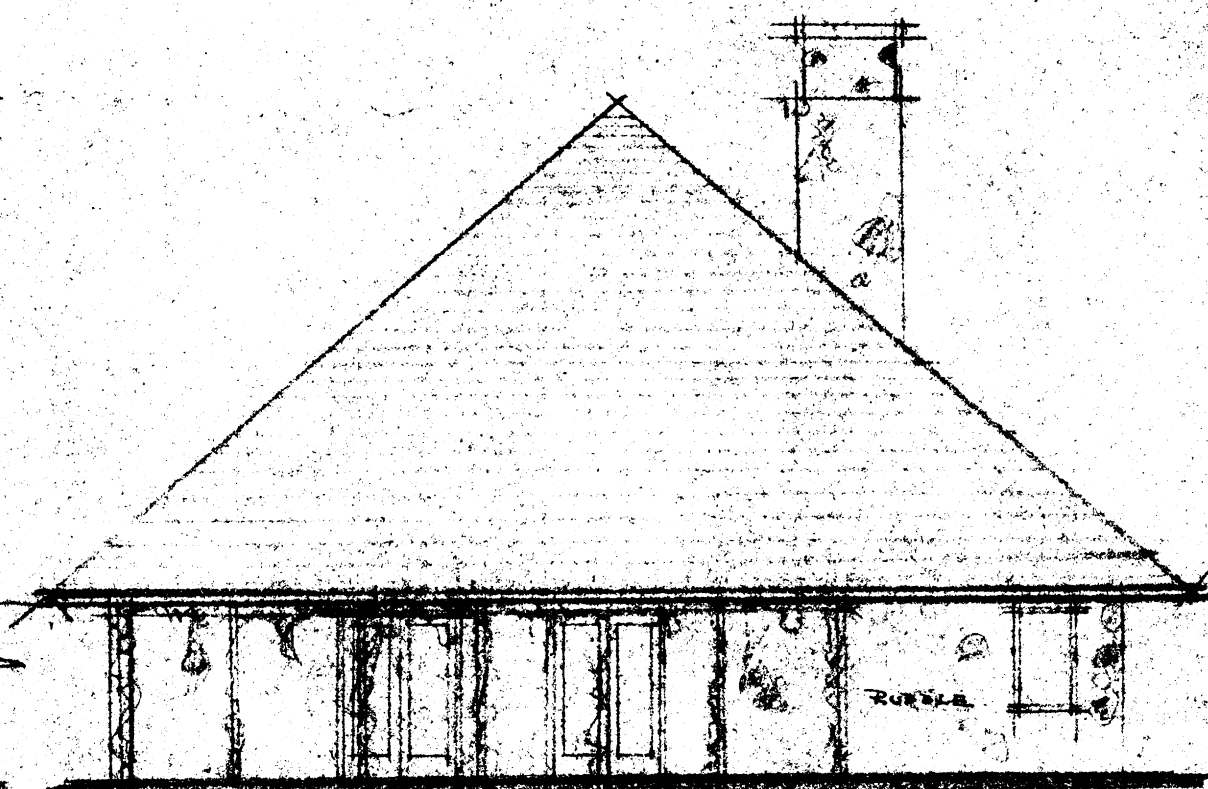

EAST ELEVATION

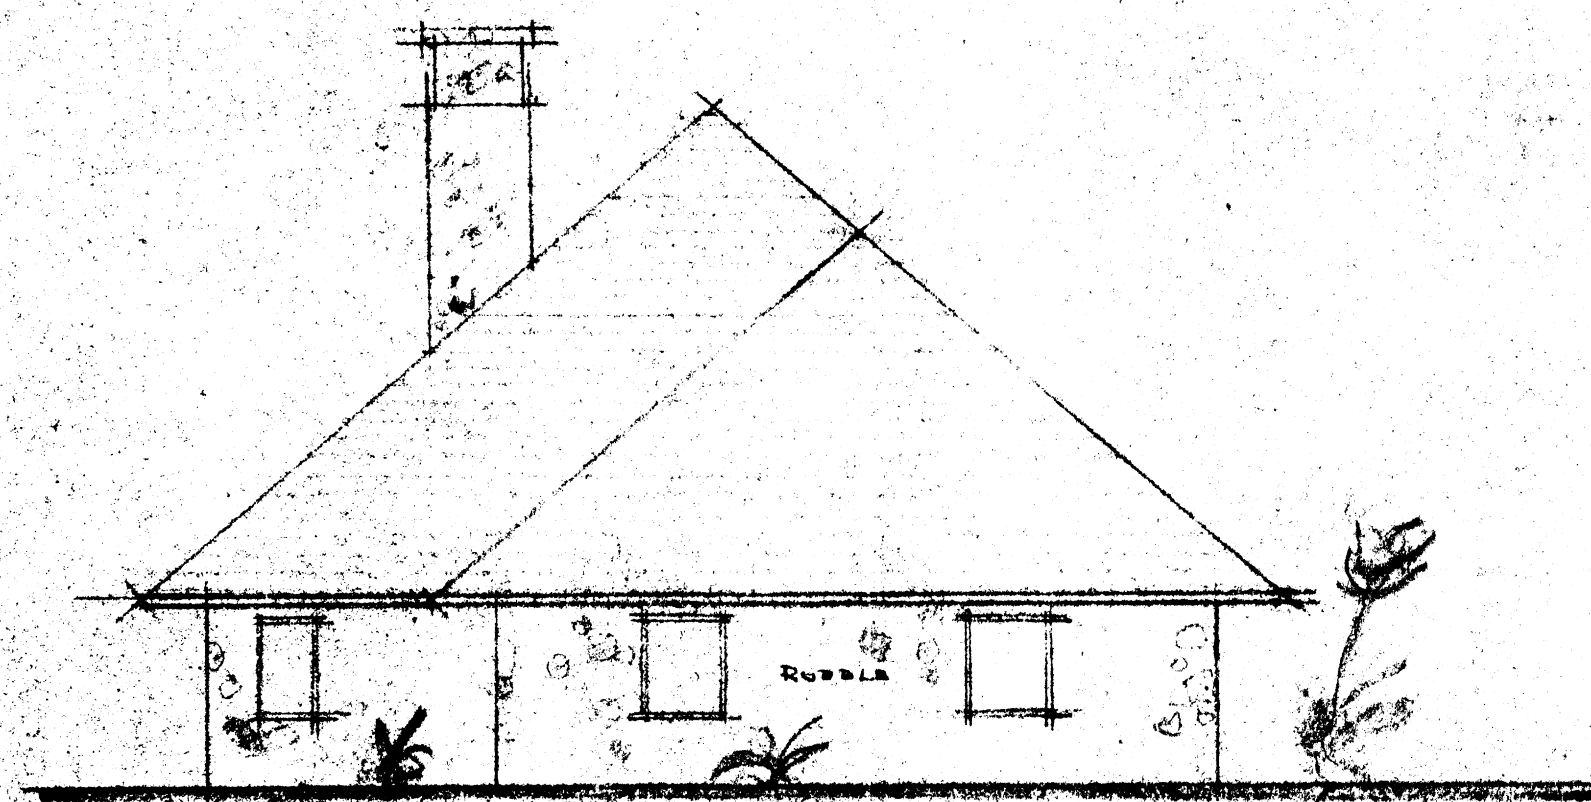

WEST ELEVATION